


Existing Elevations 1:100

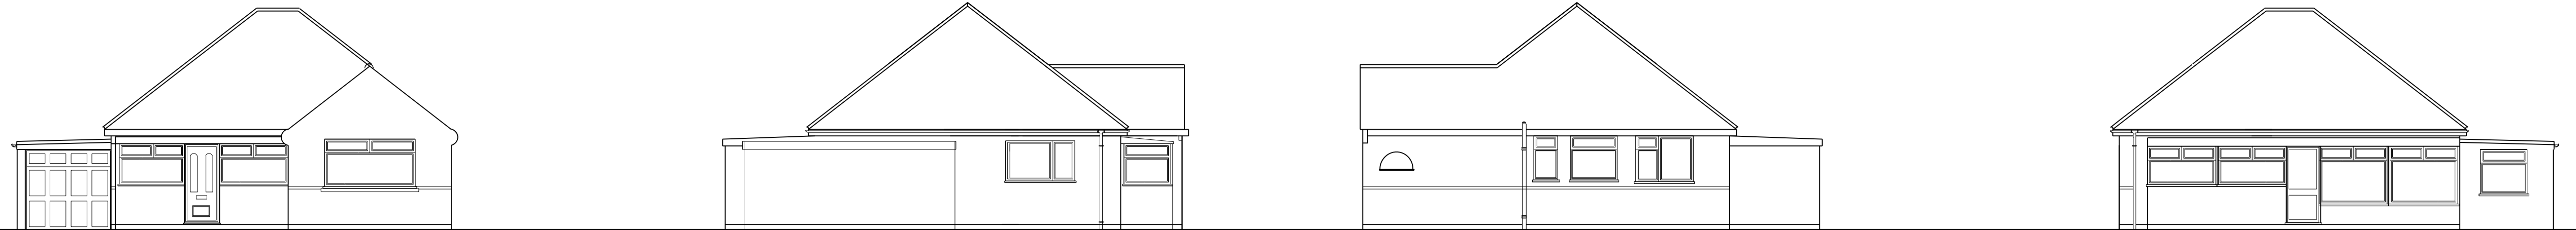


Front Elevation

Side Elevation

Side Elevation

Rear Elevation

Proposed Elevations 1:100

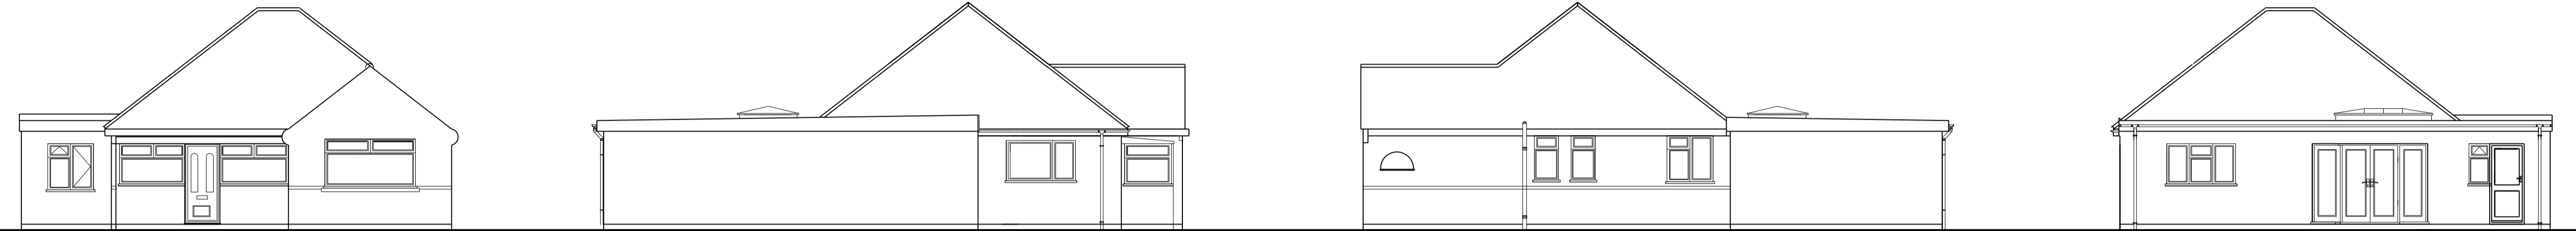

Front Elevation

Side Elevation

Side Elevation


Rear Elevation

The Site





Site Location Plan 1:1250

Proposed Extension

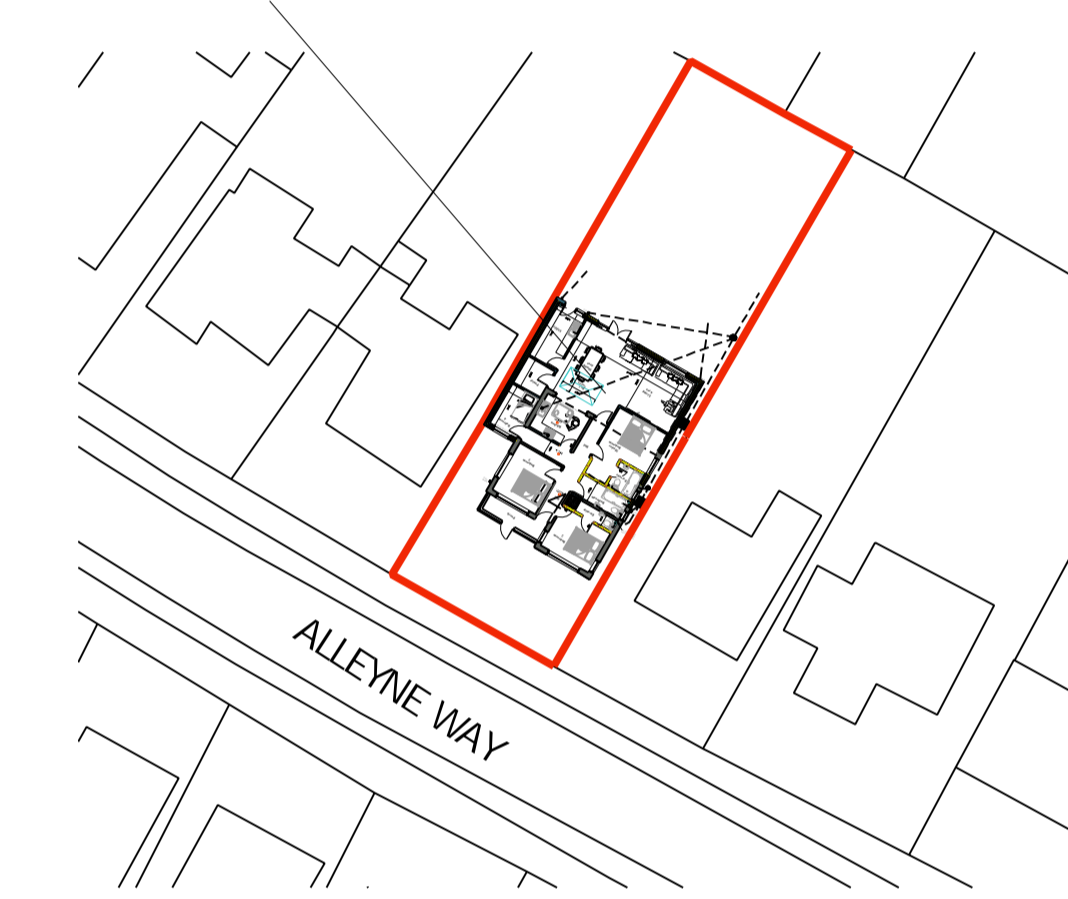

Block Plan 1:500

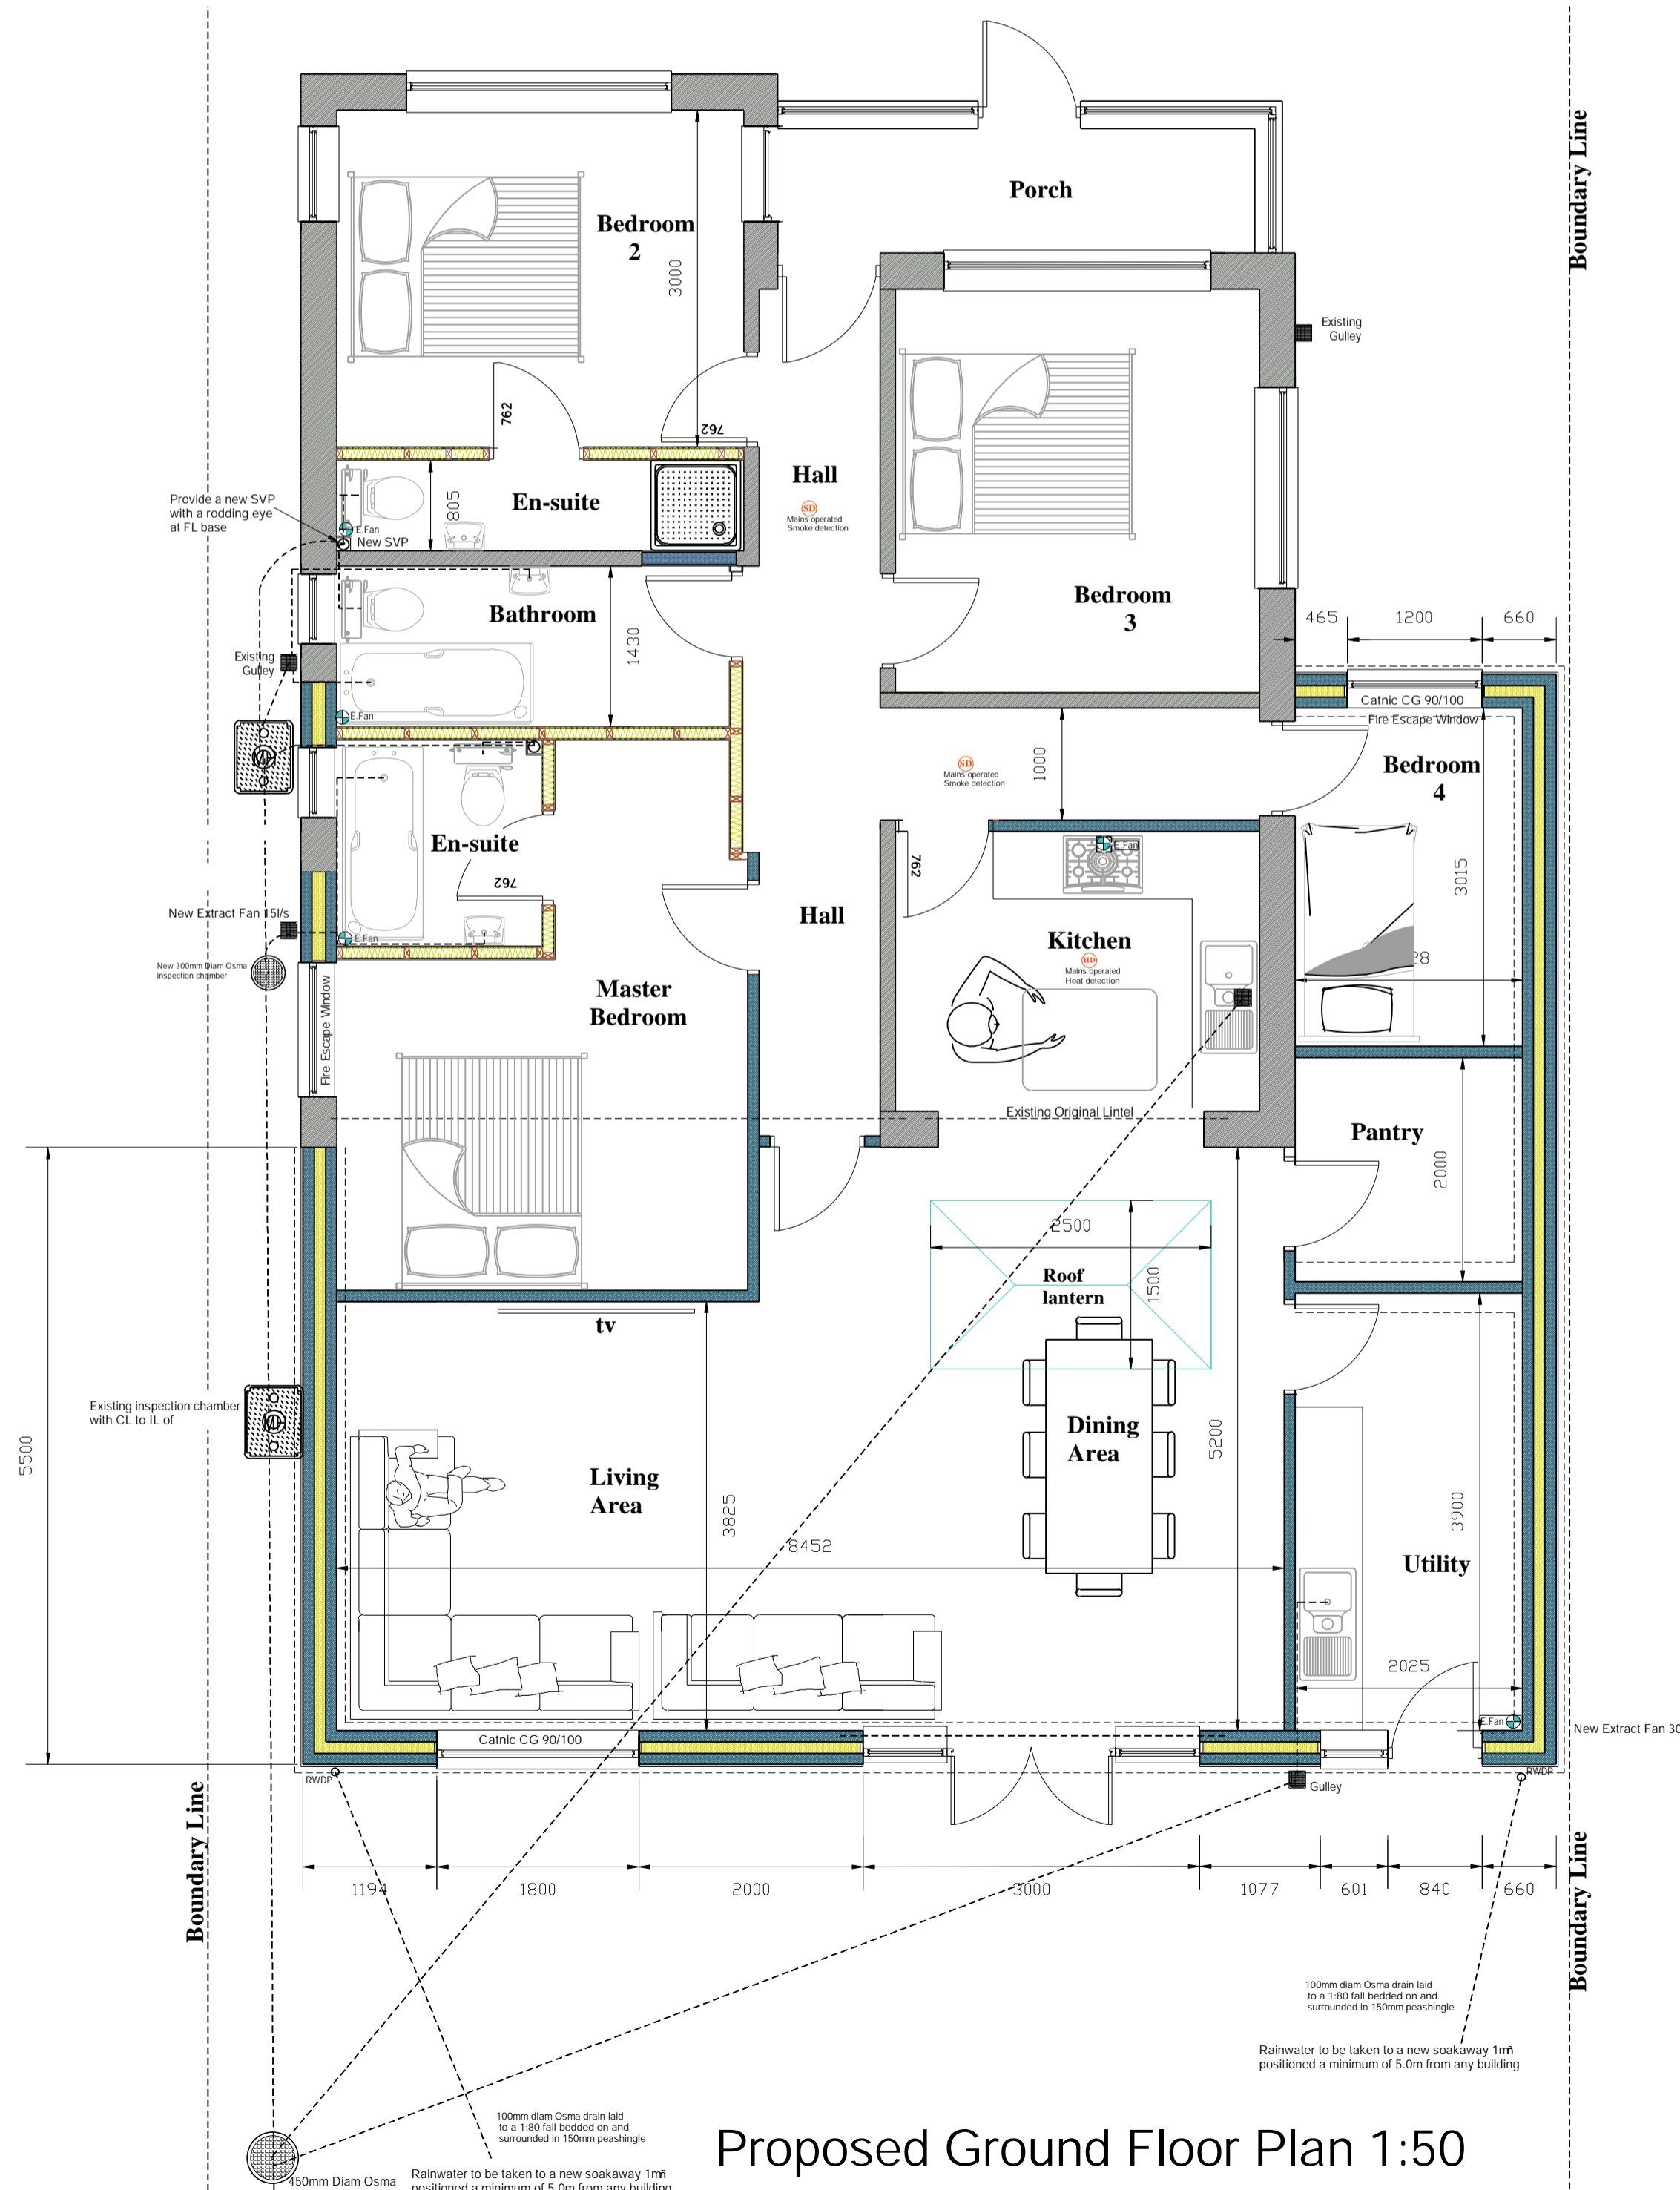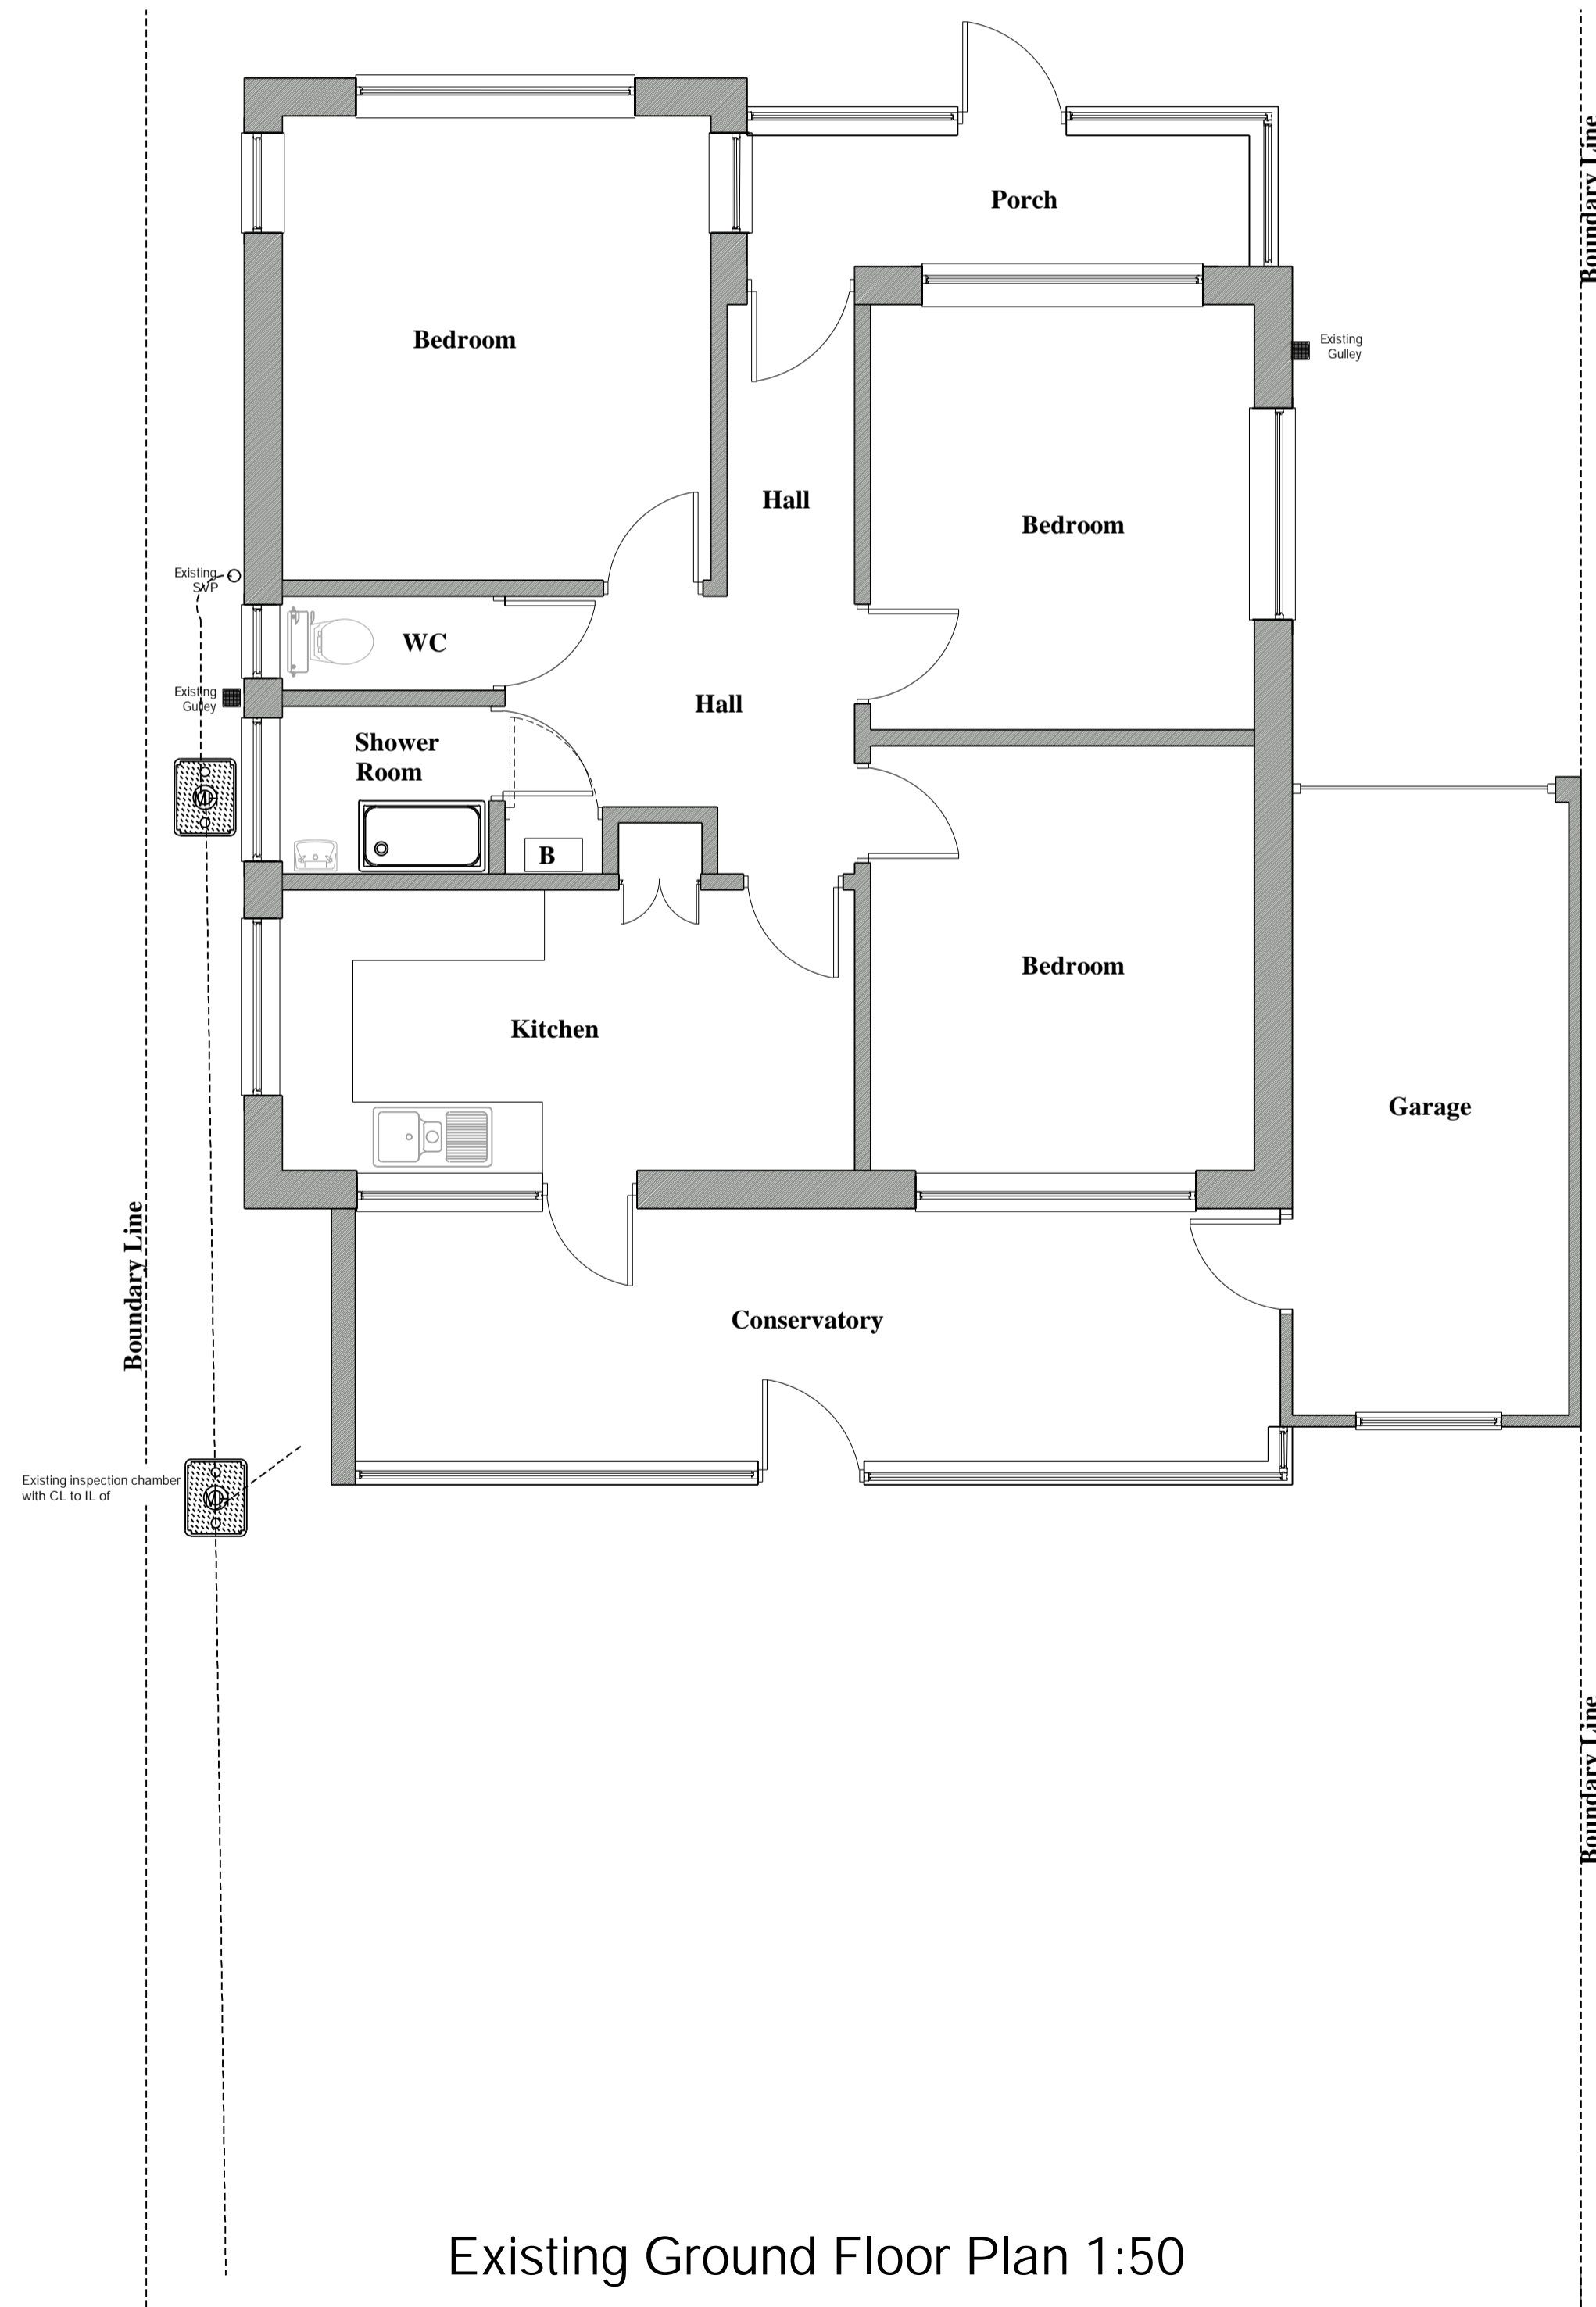

Rev B : Shower Removed Dec 23
 Rev A : En-suite made larger Dec 23

- NOTES:-
1. The Contractor must ensure that the works are carried out in accordance with the stamped Building Control Approved drawings- if in doubt ask
 2. Contractor is responsible for checking all dimensions before making decisions reliant upon them
 3. Any discrepancies to be reported to Architect before work commences and materials ordered.
 4. Any works carried out before Building Regulations Plan certificate Approval is obtained are carried out at your own risk.
 5. Drawings to be read in conjunction with approved structural calculations.
 6. Drawings to be read in conjunction with approved planning drawings and no work is to commence on site until all planning conditions are approved.
 7. If in doubt ask.

CFL Planning & Building Design Ltd
 Clive Long
 46 Marine Parade West
 Clacton-on-Sea
 Essex
 CO15 1NB

Project: Proposed Rear/Side Extension
 14 Alleyn Way
 Jaywick
 ESSEX

Drawing Title: Planning Drawings

Client: Mr & Mrs Embery

Scale: As Shown | Drawing no.: 01 | Status: Provisional | Date: Nov 23 | Revision: B