

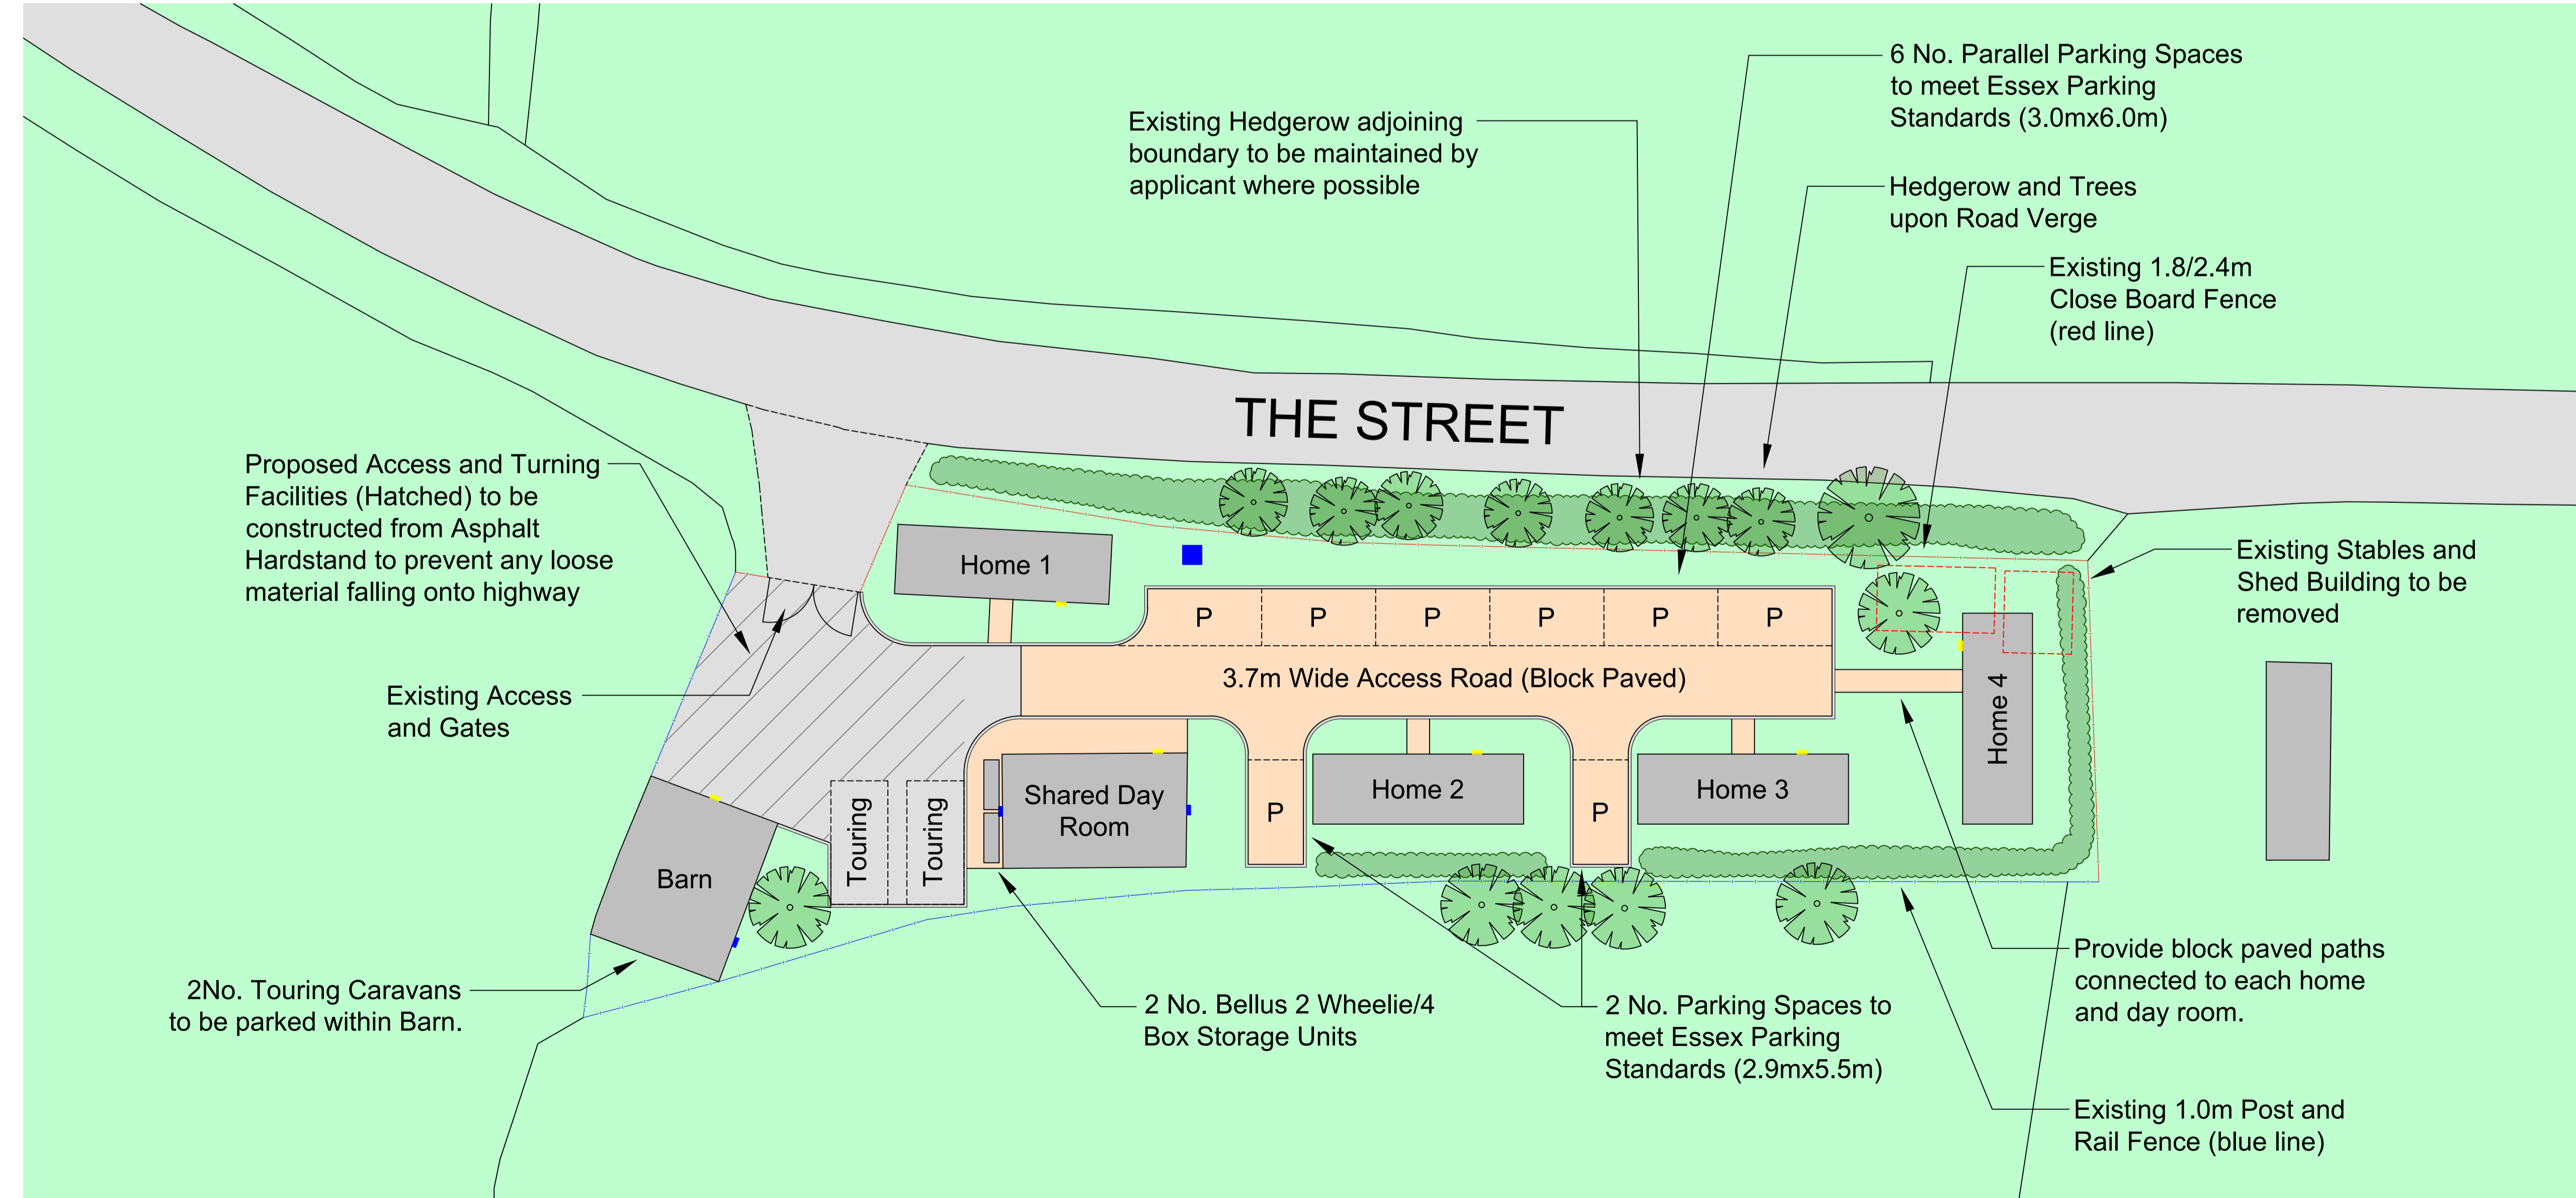
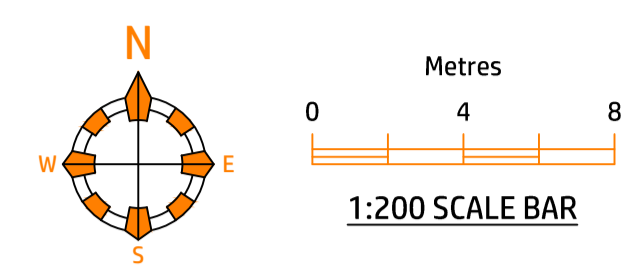
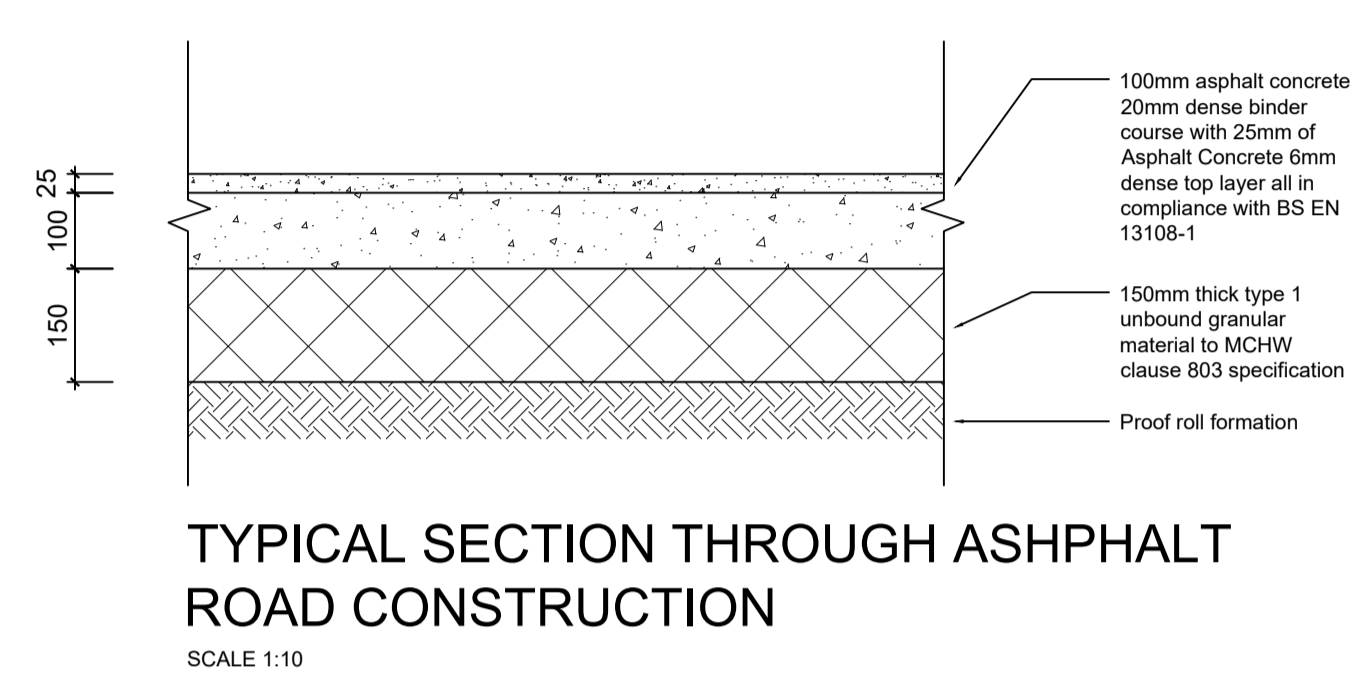


© Copyright of Libre Solutions (Trading Name of Lord Residential Limited)
 The drawing has been created on behalf of the client and is issued on condition that it is not used by, reproduced or distributed to any unauthorised persons, in whole or in part, without the prior consent in writing of the copyright owner (Libre Solutions).
 With exception of planning application purposes, users shall not scale from drawings. All dimensions supplied are in mm unless otherwise specified. All dimensions are to be checked on site prior to works commencing.
 All works commenced prior to planning consent and building regulations approval is at contractors/clients own risk.

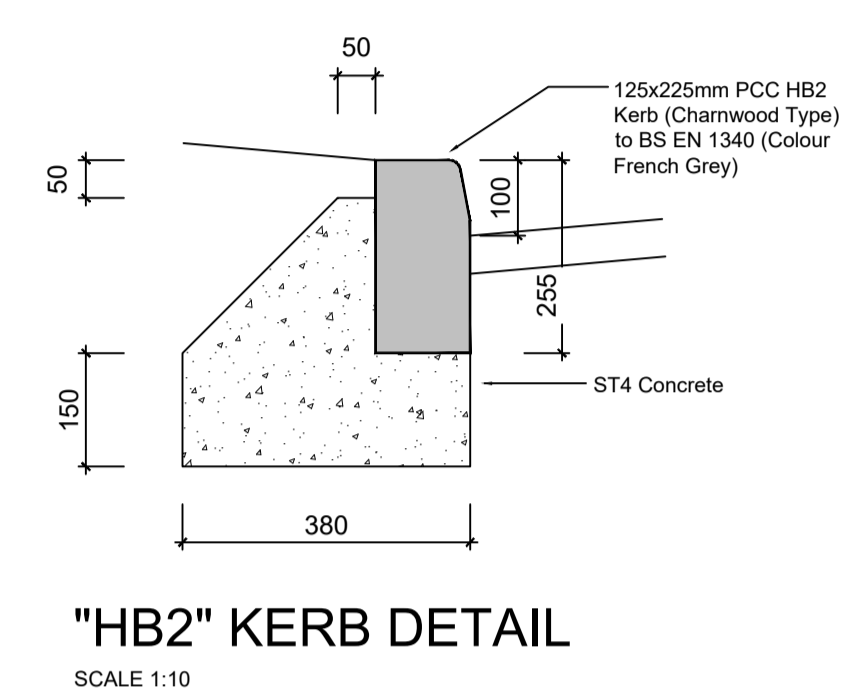

PROPOSED SITE AND HARD LANDSCAPING PLAN
 SCALE 1:200

Rev	Date	By	Description	Chk'd
PLANNING APPLICATION				

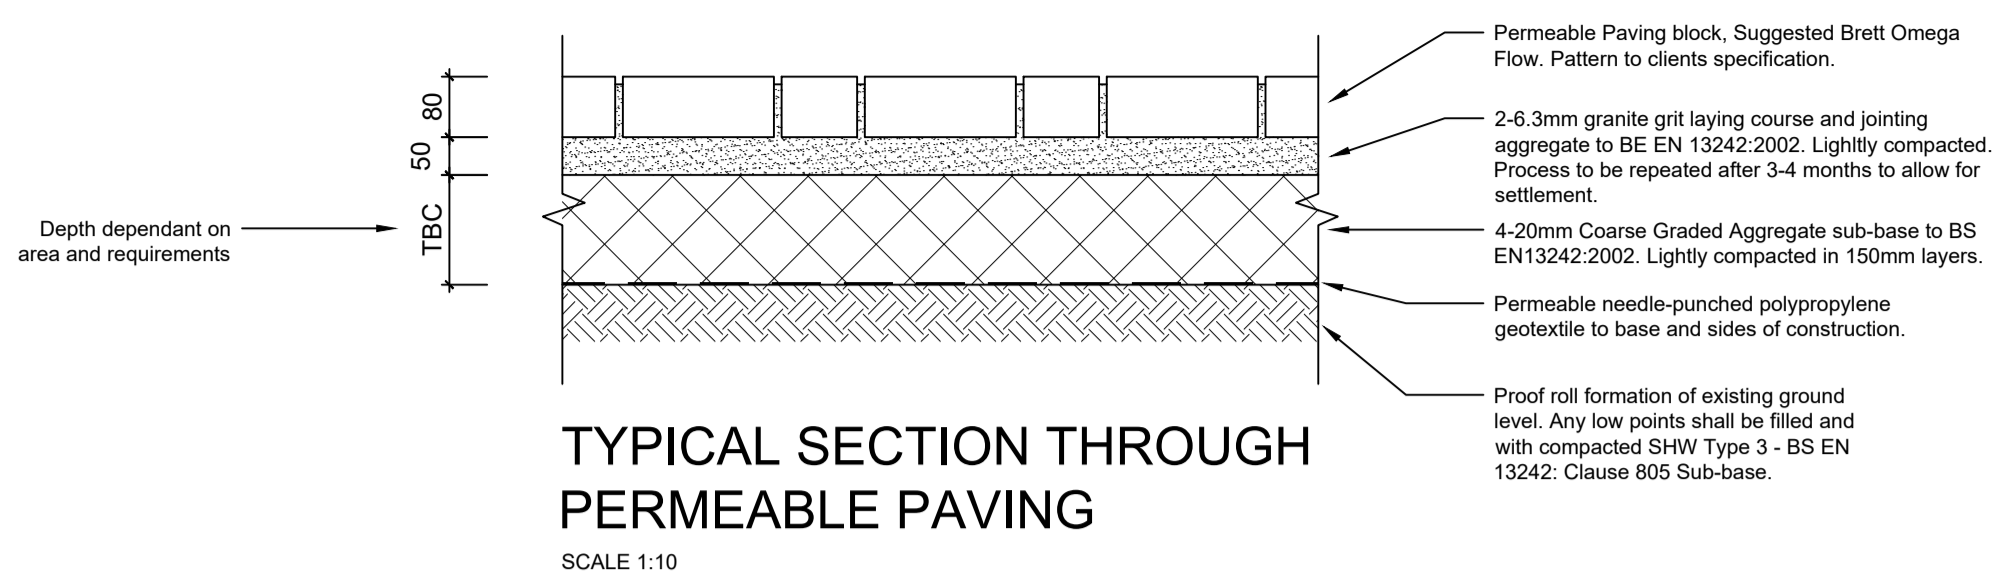

SCAN WITH YOUR PHONE TO GET IN TOUCH

client:	Patrick Delaney
site:	63 The Street Kibry Le Soken Essex C013 0EG
project:	Proposed Redevelopment of Park
drawing:	Proposed Site Plan
scale:	1:200
date:	12.12.2023
drawing no:	LS.0019.200
drawn by:	CPB
checked:	BL
revision:	A1