

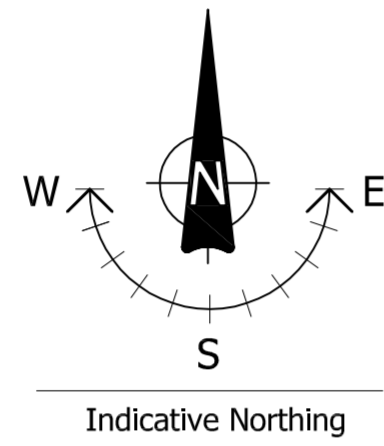




Site Plan
Scale 1:500

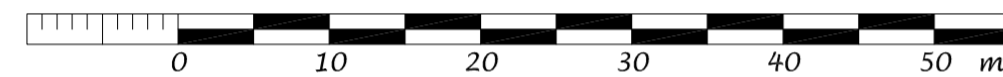

Indicative Northing

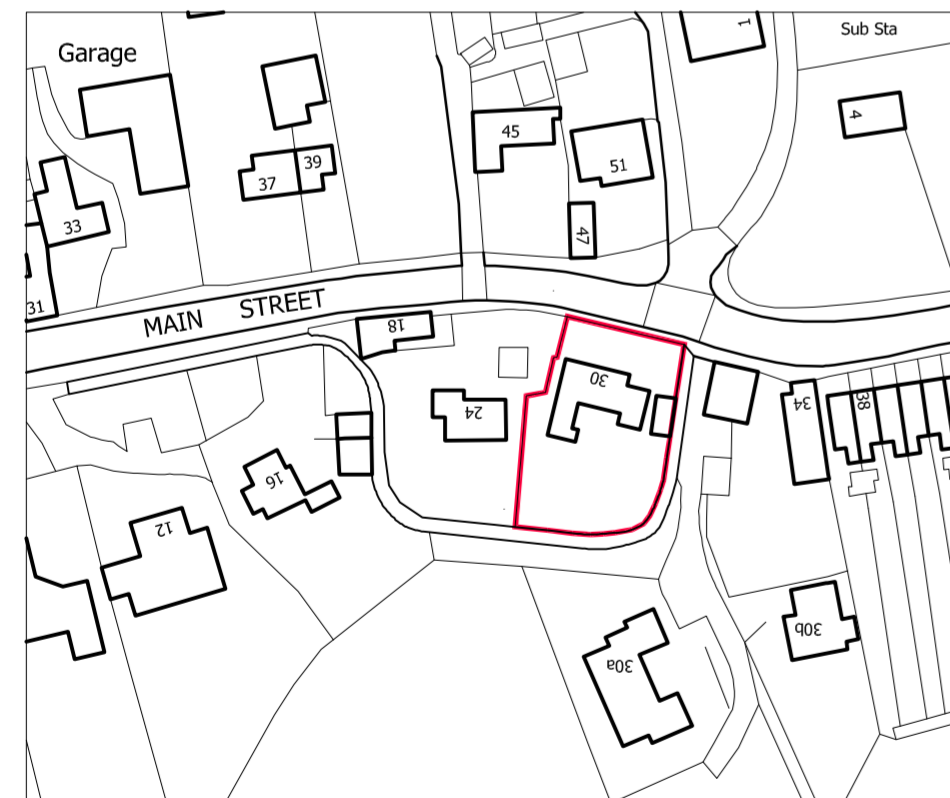

Location Plan
Scale 1:1250

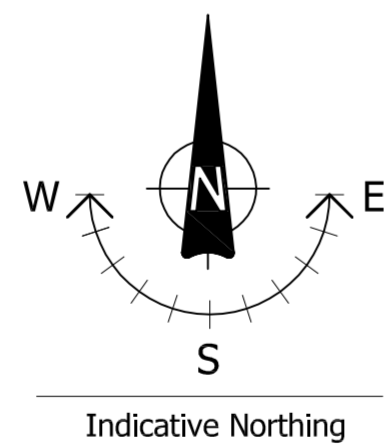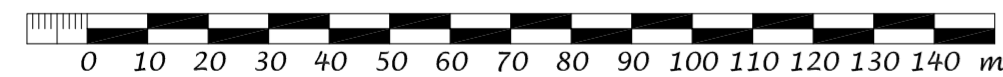

Indicative Northing




Picture 1



Picture 2 (close up)

Pictured September 16th 2023

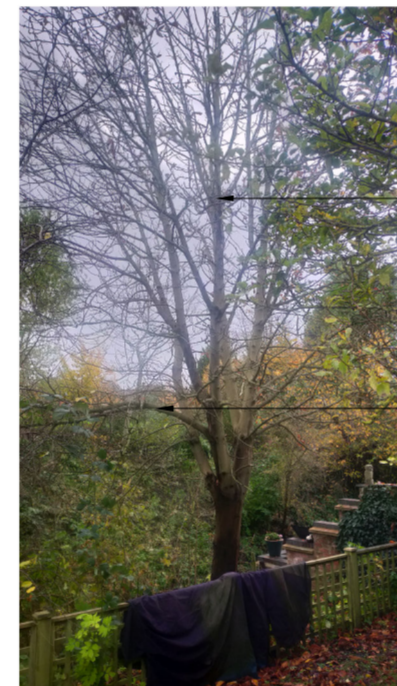

Picture 3

Pictured November 18th 2023

EXISTING DETAILS

MR AND MRS DAY
30 MAIN STREET, LAMBLEY

BASED UPON ORDNANCE SURVEY DATA

Revisions :

Do Not Scale - (Where drawings are submitted for Planning Permission, drawings can be scaled for planning purposes only). Check all levels and dimensions on site against the drawings and written specification and notify any discrepancies to PD Architecture. Contractors, subcontractors and suppliers MUST verify all dimensions on site before commencing any work or making any workshop drawings. Please note that all details are subject to local authority approval unless otherwise stated. Planning and Building Regulation Approval are to be obtained prior to work commencing on site. Contractor to check all approvals have been granted prior to works commencing, works carried out prior to grant of approval are at the contractors risk.

The copyright of this drawing is vested in PD Architecture and should not be reproduced, copied or used for any other purpose than that it is intended for without the prior written consent of PD Architecture

PD ARCHITECTURE
designed for living

Paul Day BSc (Hons) MCIAT
Member of the Chartered Institute of Architectural Technologists

The Design Studio
30 Main Street
Lambley
Nottingham
NG4 4PN

Tel: 0115 931 4420
Mobile: 07866 689962
Email: info@pd-architecture.co.uk
Website: www.pd-architecture.co.uk

Project
Conservation Area: Works to Tree
30 Main Street, Lambley, Nottingham

Drawing Title
Existing Details
(Proposed removal of dead stem to a live point and removal of large limb overhanging boundary)

Client
Mr. and Mrs. Day

Drawing No.
10.265.03

Date
November 2023

Scale
As shown at A2

Autodesk AutoCAD Commercial Licence Number : 344 - 91403791