



Do not scale off this drawing - All dimensions and setting out to be verified on site. If in doubt contact the originator for clarification.
 This drawing is the property of OXEDIO. Copyright is reserved by them and the drawing is issued on the condition that it is not copied, reproduced, retained or disclosed to any unauthorised person, either wholly or in part without the consent in writing of Ovedio.

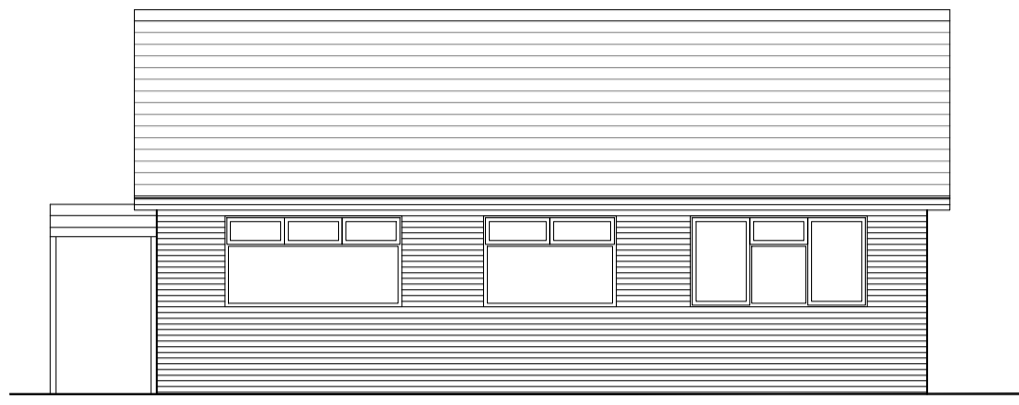


Existing Rear Elevation




Existing Front Elevation

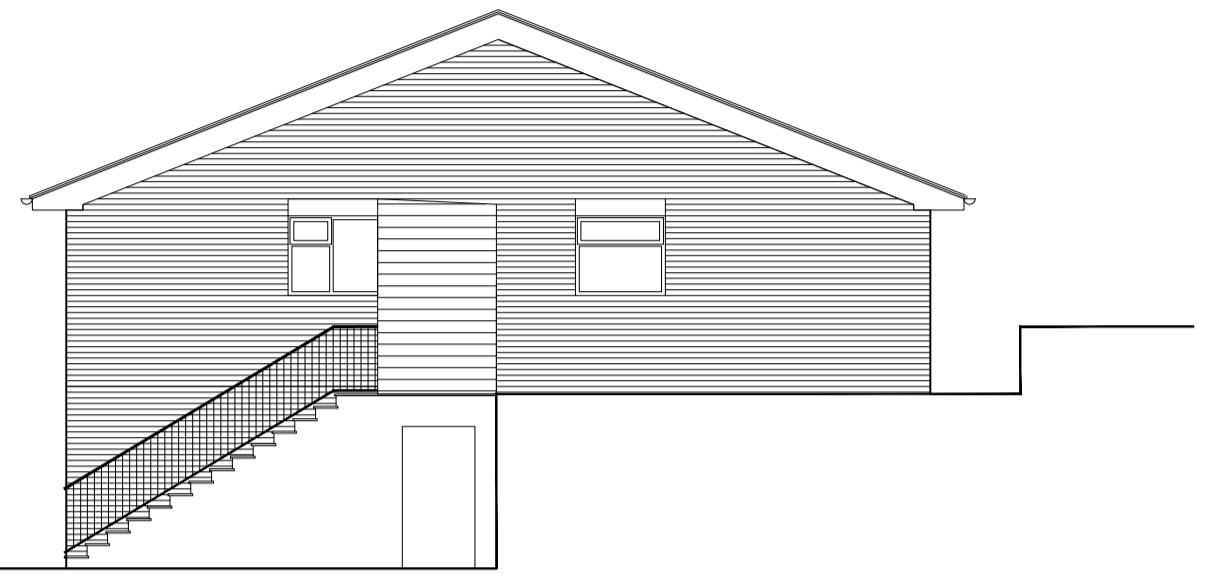


Existing Side Elevation

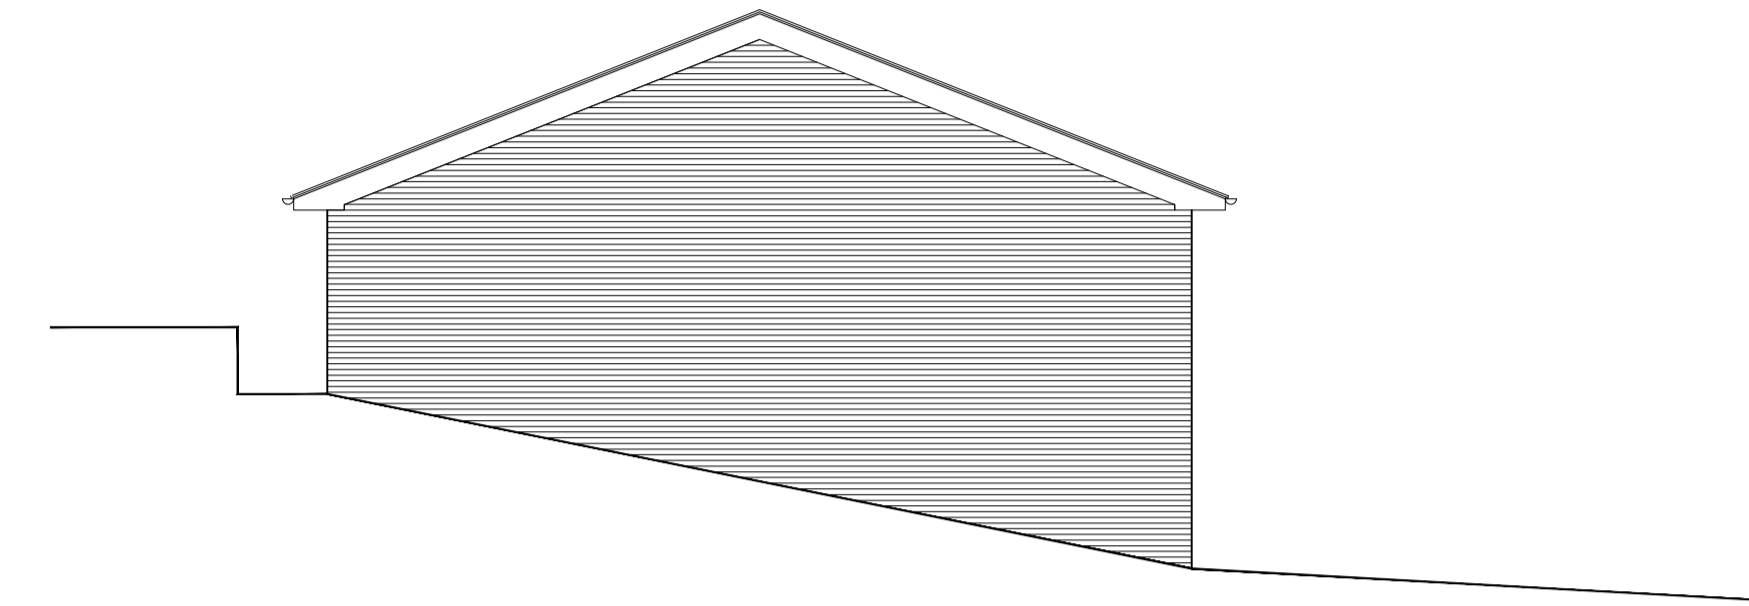


Existing Side Elevation

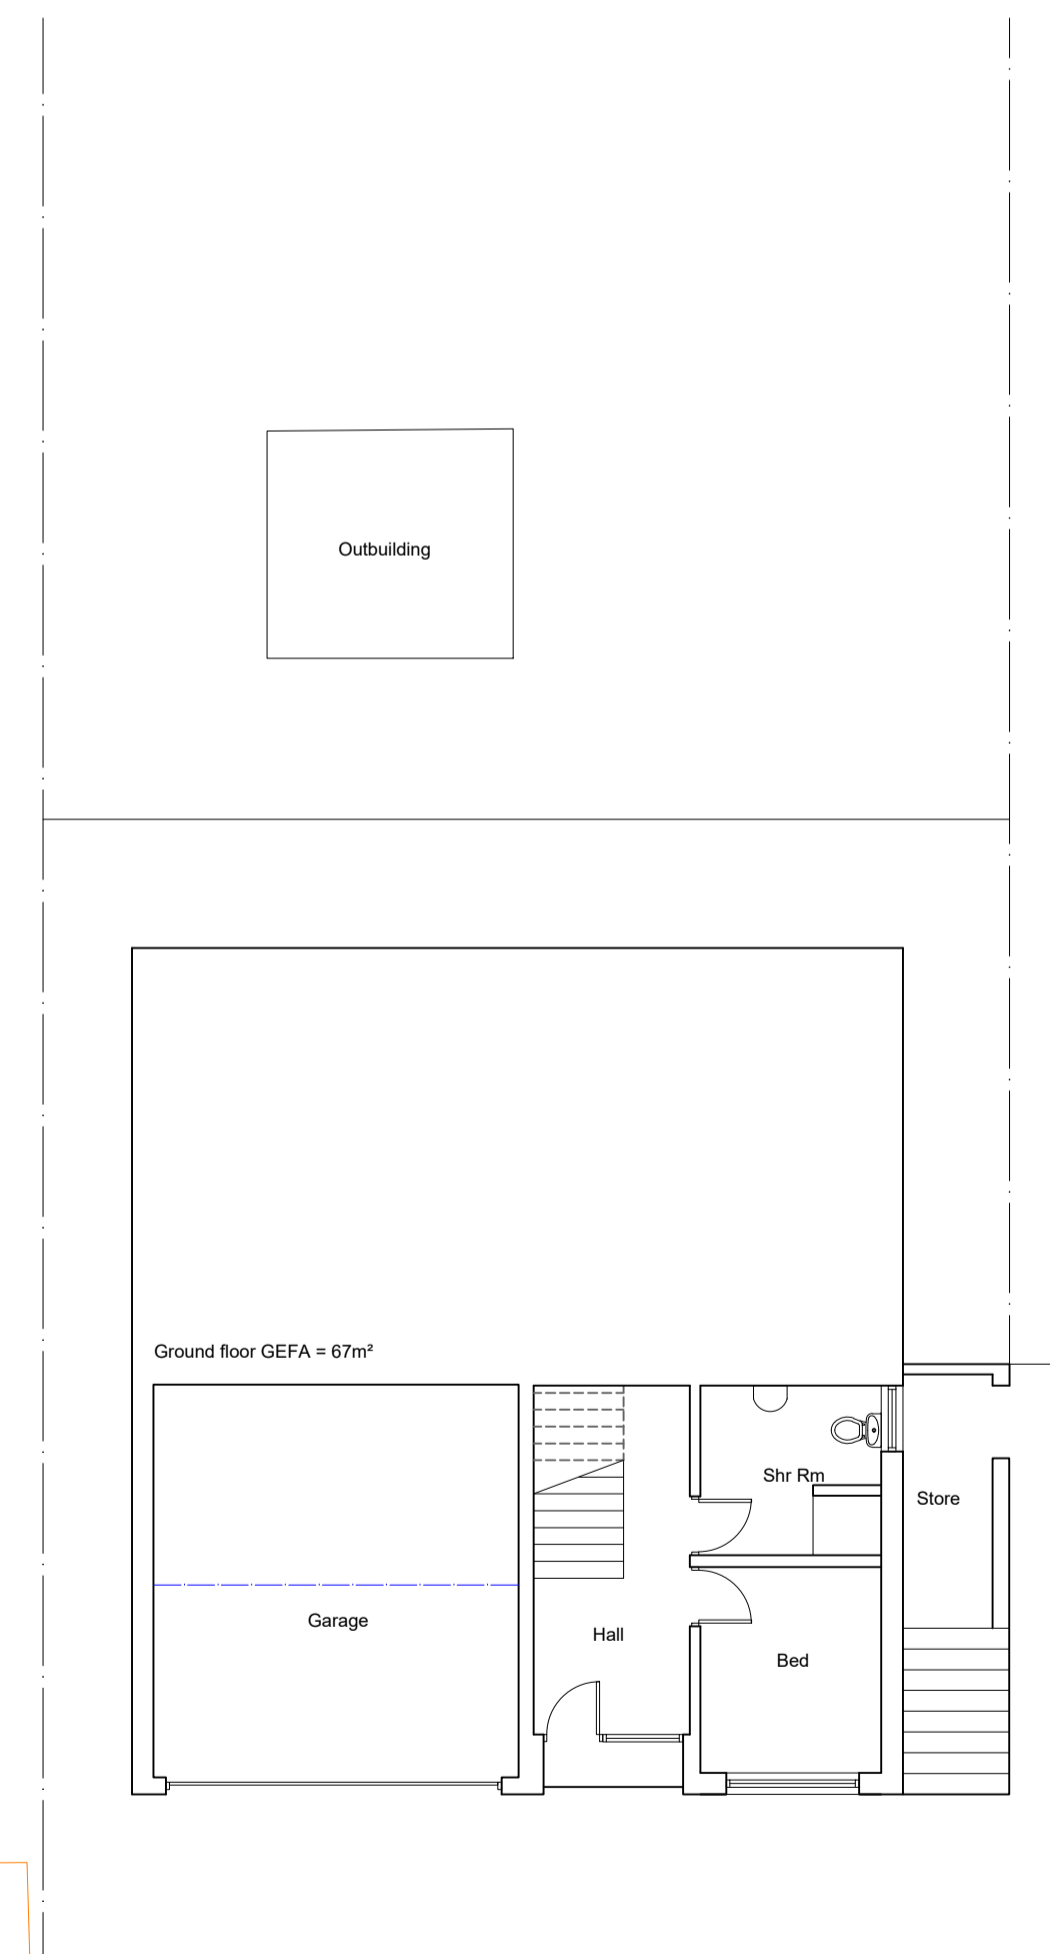

Existing Ground Floor Plan

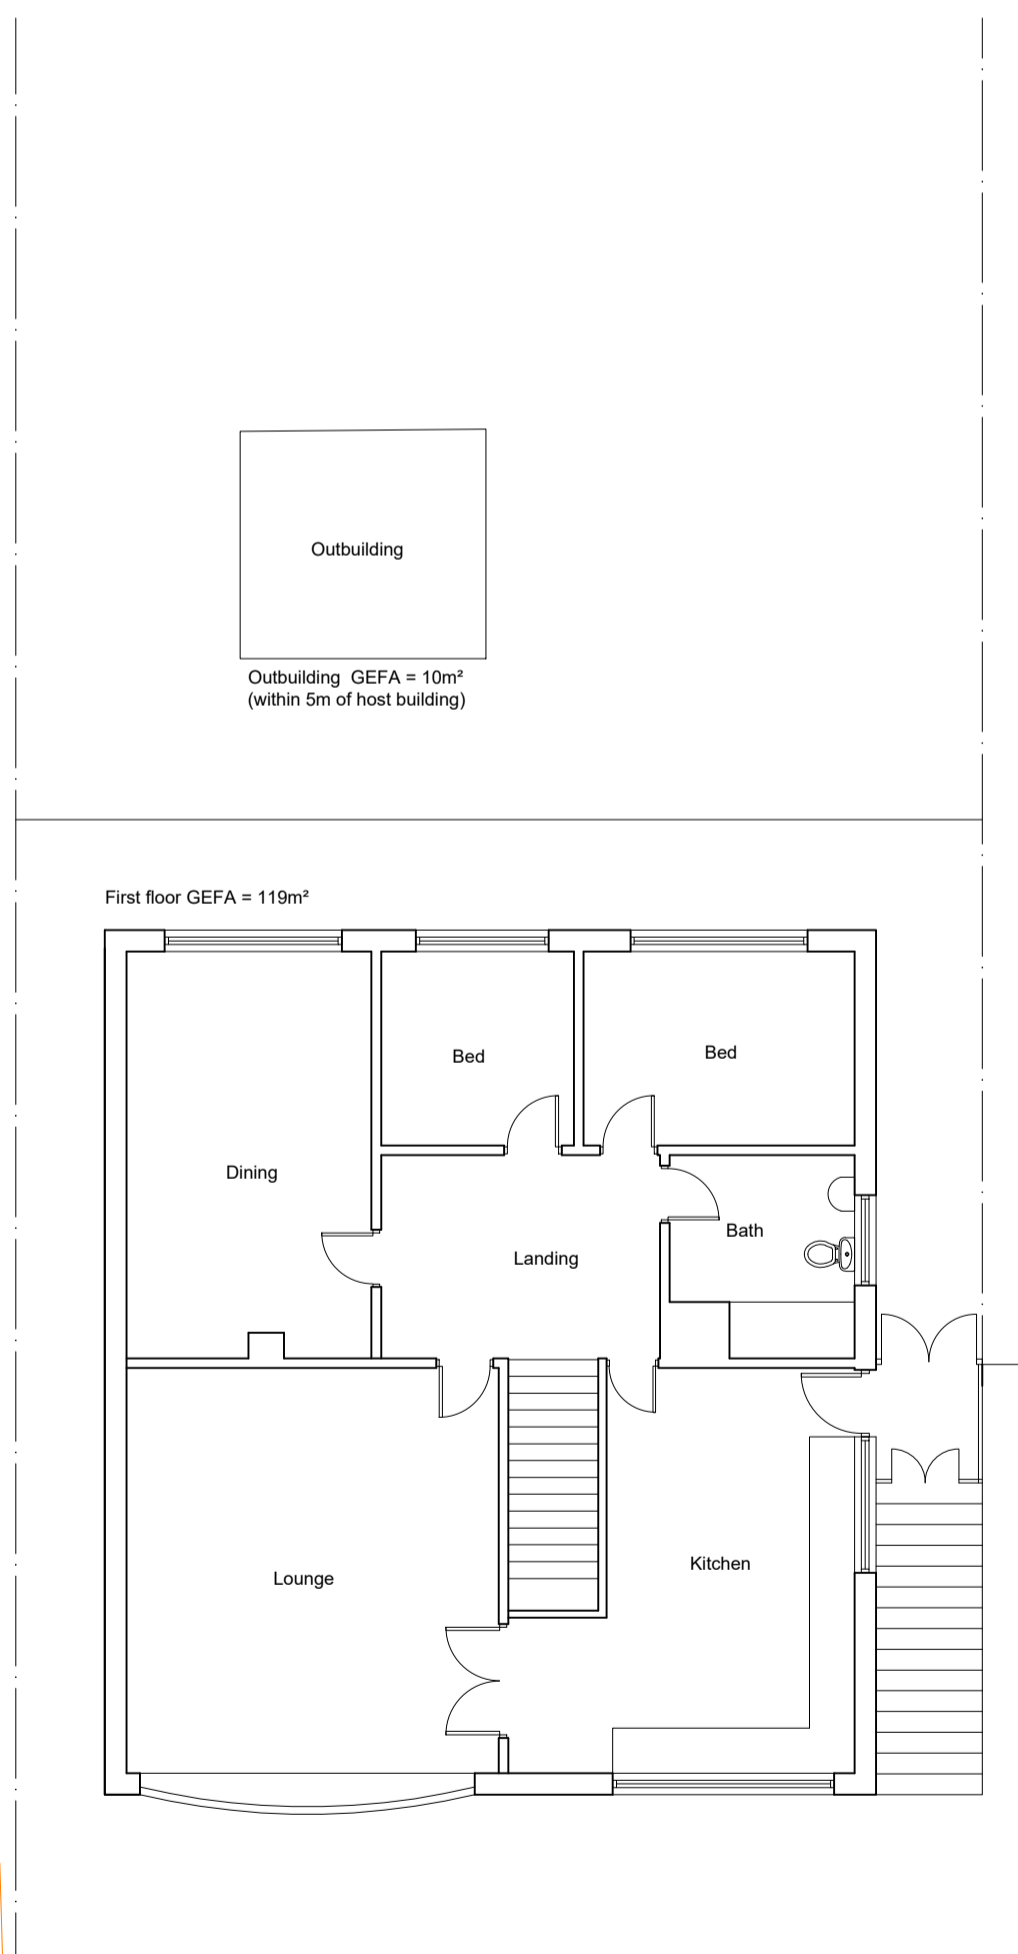


Existing First Floor Plan

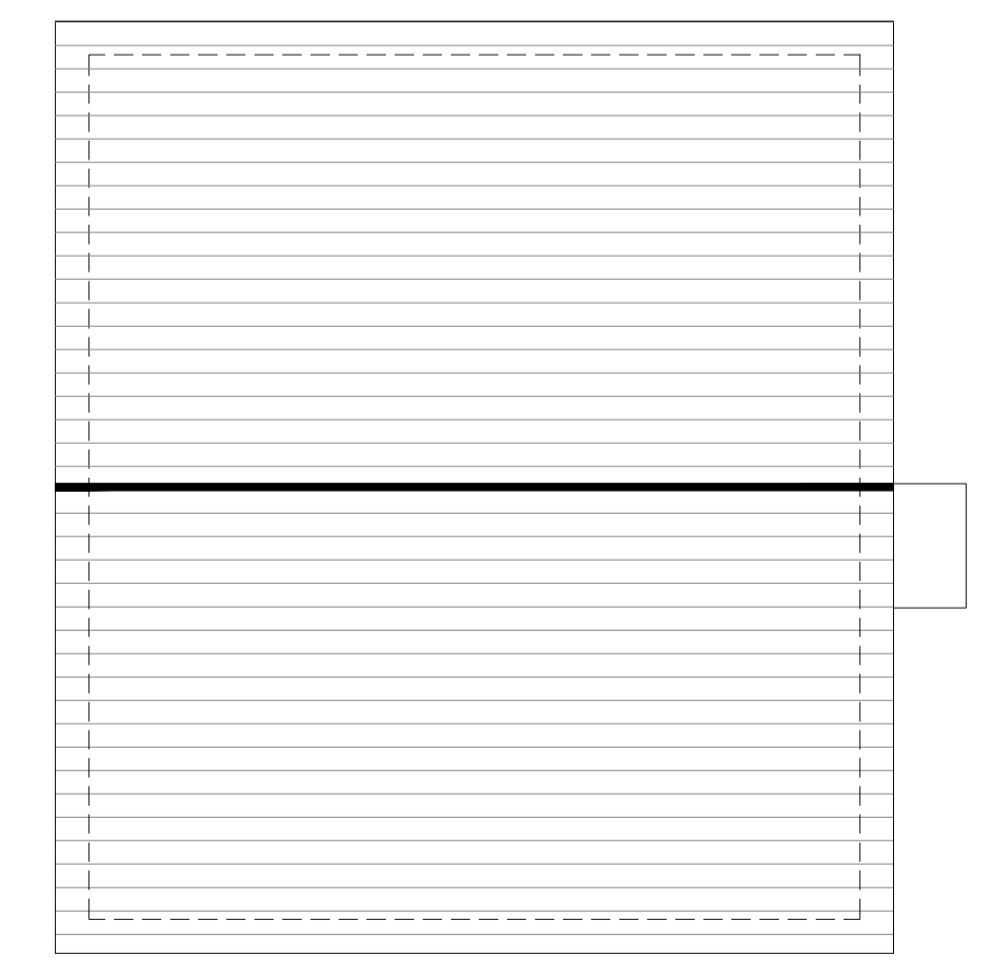

Existing Roof Plan

Total GEFA = 196m²
 (50% allowable extension = 98m²)

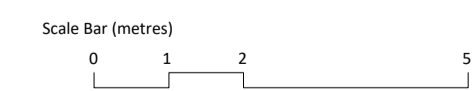

ISSUE FOR PLANNING APPROVAL

REV	REVISION NOTE	DATE	DRAWN BY
1	PROPOSED FRONT AND ROOF EXTENSION AT 202 NOTTINGHAM ROAD, BURTON JOYCE, NG14 5BD FOR R STEPHENS	NOV 23	SWC
2	EXISTING PLANS AND ELEVATIONS		