



LOWER
CHURCHILL
COTTAGE

SEATON

CHURCH STREET

CLAREDALE

1. EXISTING LEAN-TO UPVC FLAT ROOF PORCH TO BE REPLACED WITH A PENT ROOF WOODEN LEAN-TO ON SAME FOOT PRINT.
2. CLAD REAR OF HOUSE WITH INSULATION + WOODEN SHIP LAP.

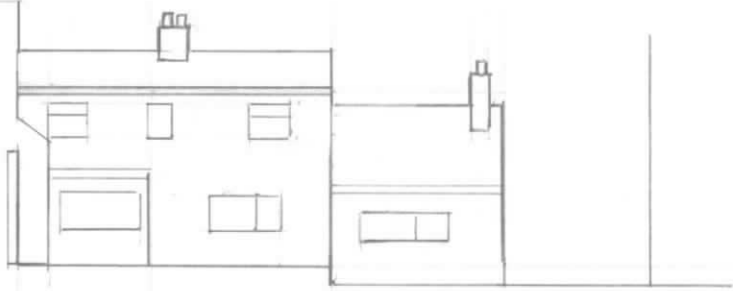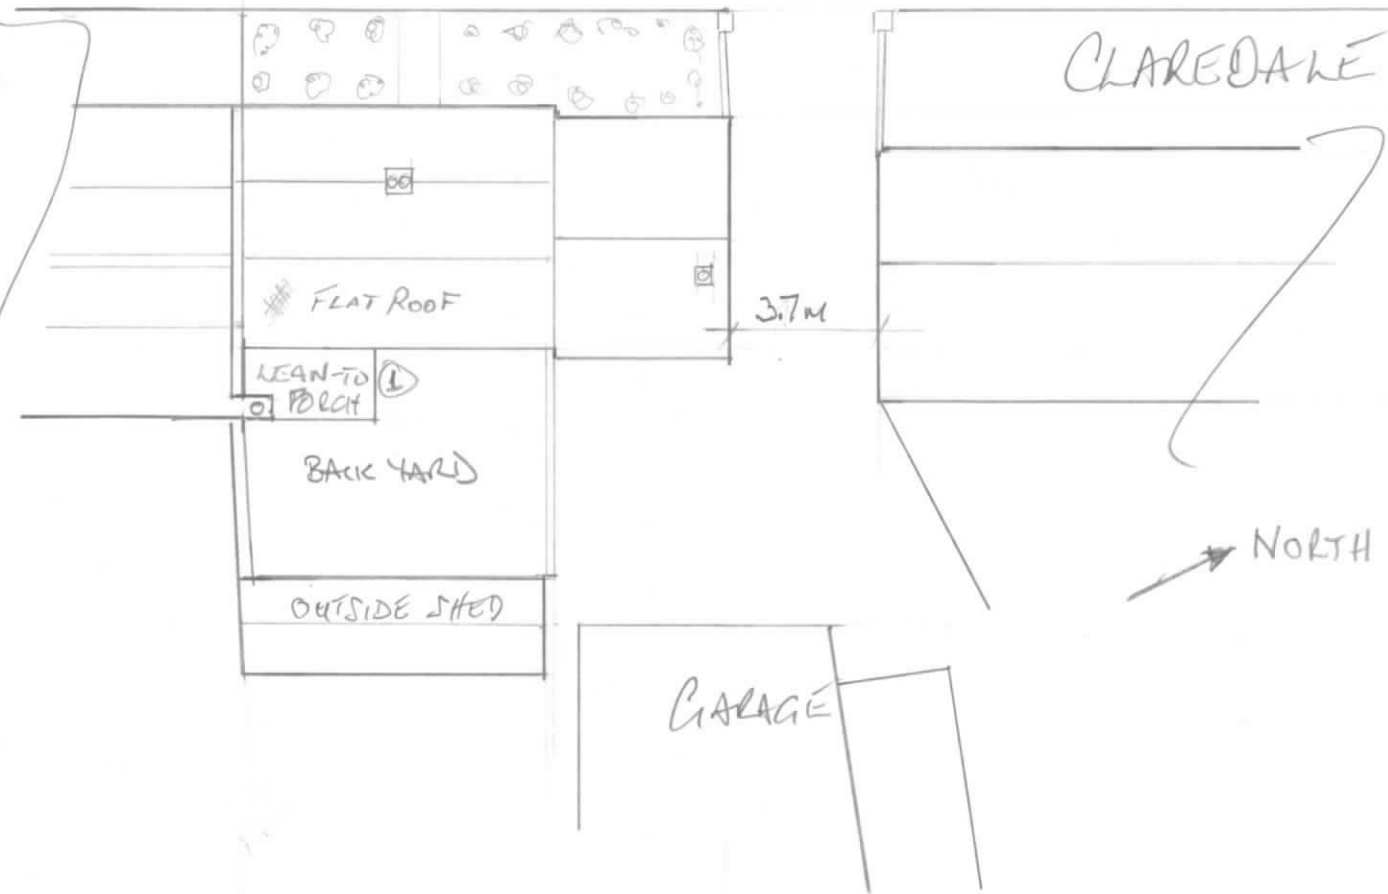

REAR ELEVATION

DRAWING No 1

18th DEC 2023

SITE LAYOUT SCALE 1:200

APPLICATION No. DC/23/05400

SEATED QUARTERS BY SEATON LOCAL AUTHORITY