


Disclaimer: Do not scale from this drawing. These drawings are indicative and not for construction, check all dimensions on site before fabrication or setting out.
 The areas are indicative at this stage. Due allowance is required for:
 1) A fully considered design and subsequent design development.
 2) Local authority approvals & regulatory compliance.
 3) Construction methods & building tolerances.
 This document is copyright and may not be reproduced without permission of the owner.





Rev:	Description:	Date:	Dwn:	Chk:	Iss:
0	Planning Application	18.12.23	CF	AJ	AJ

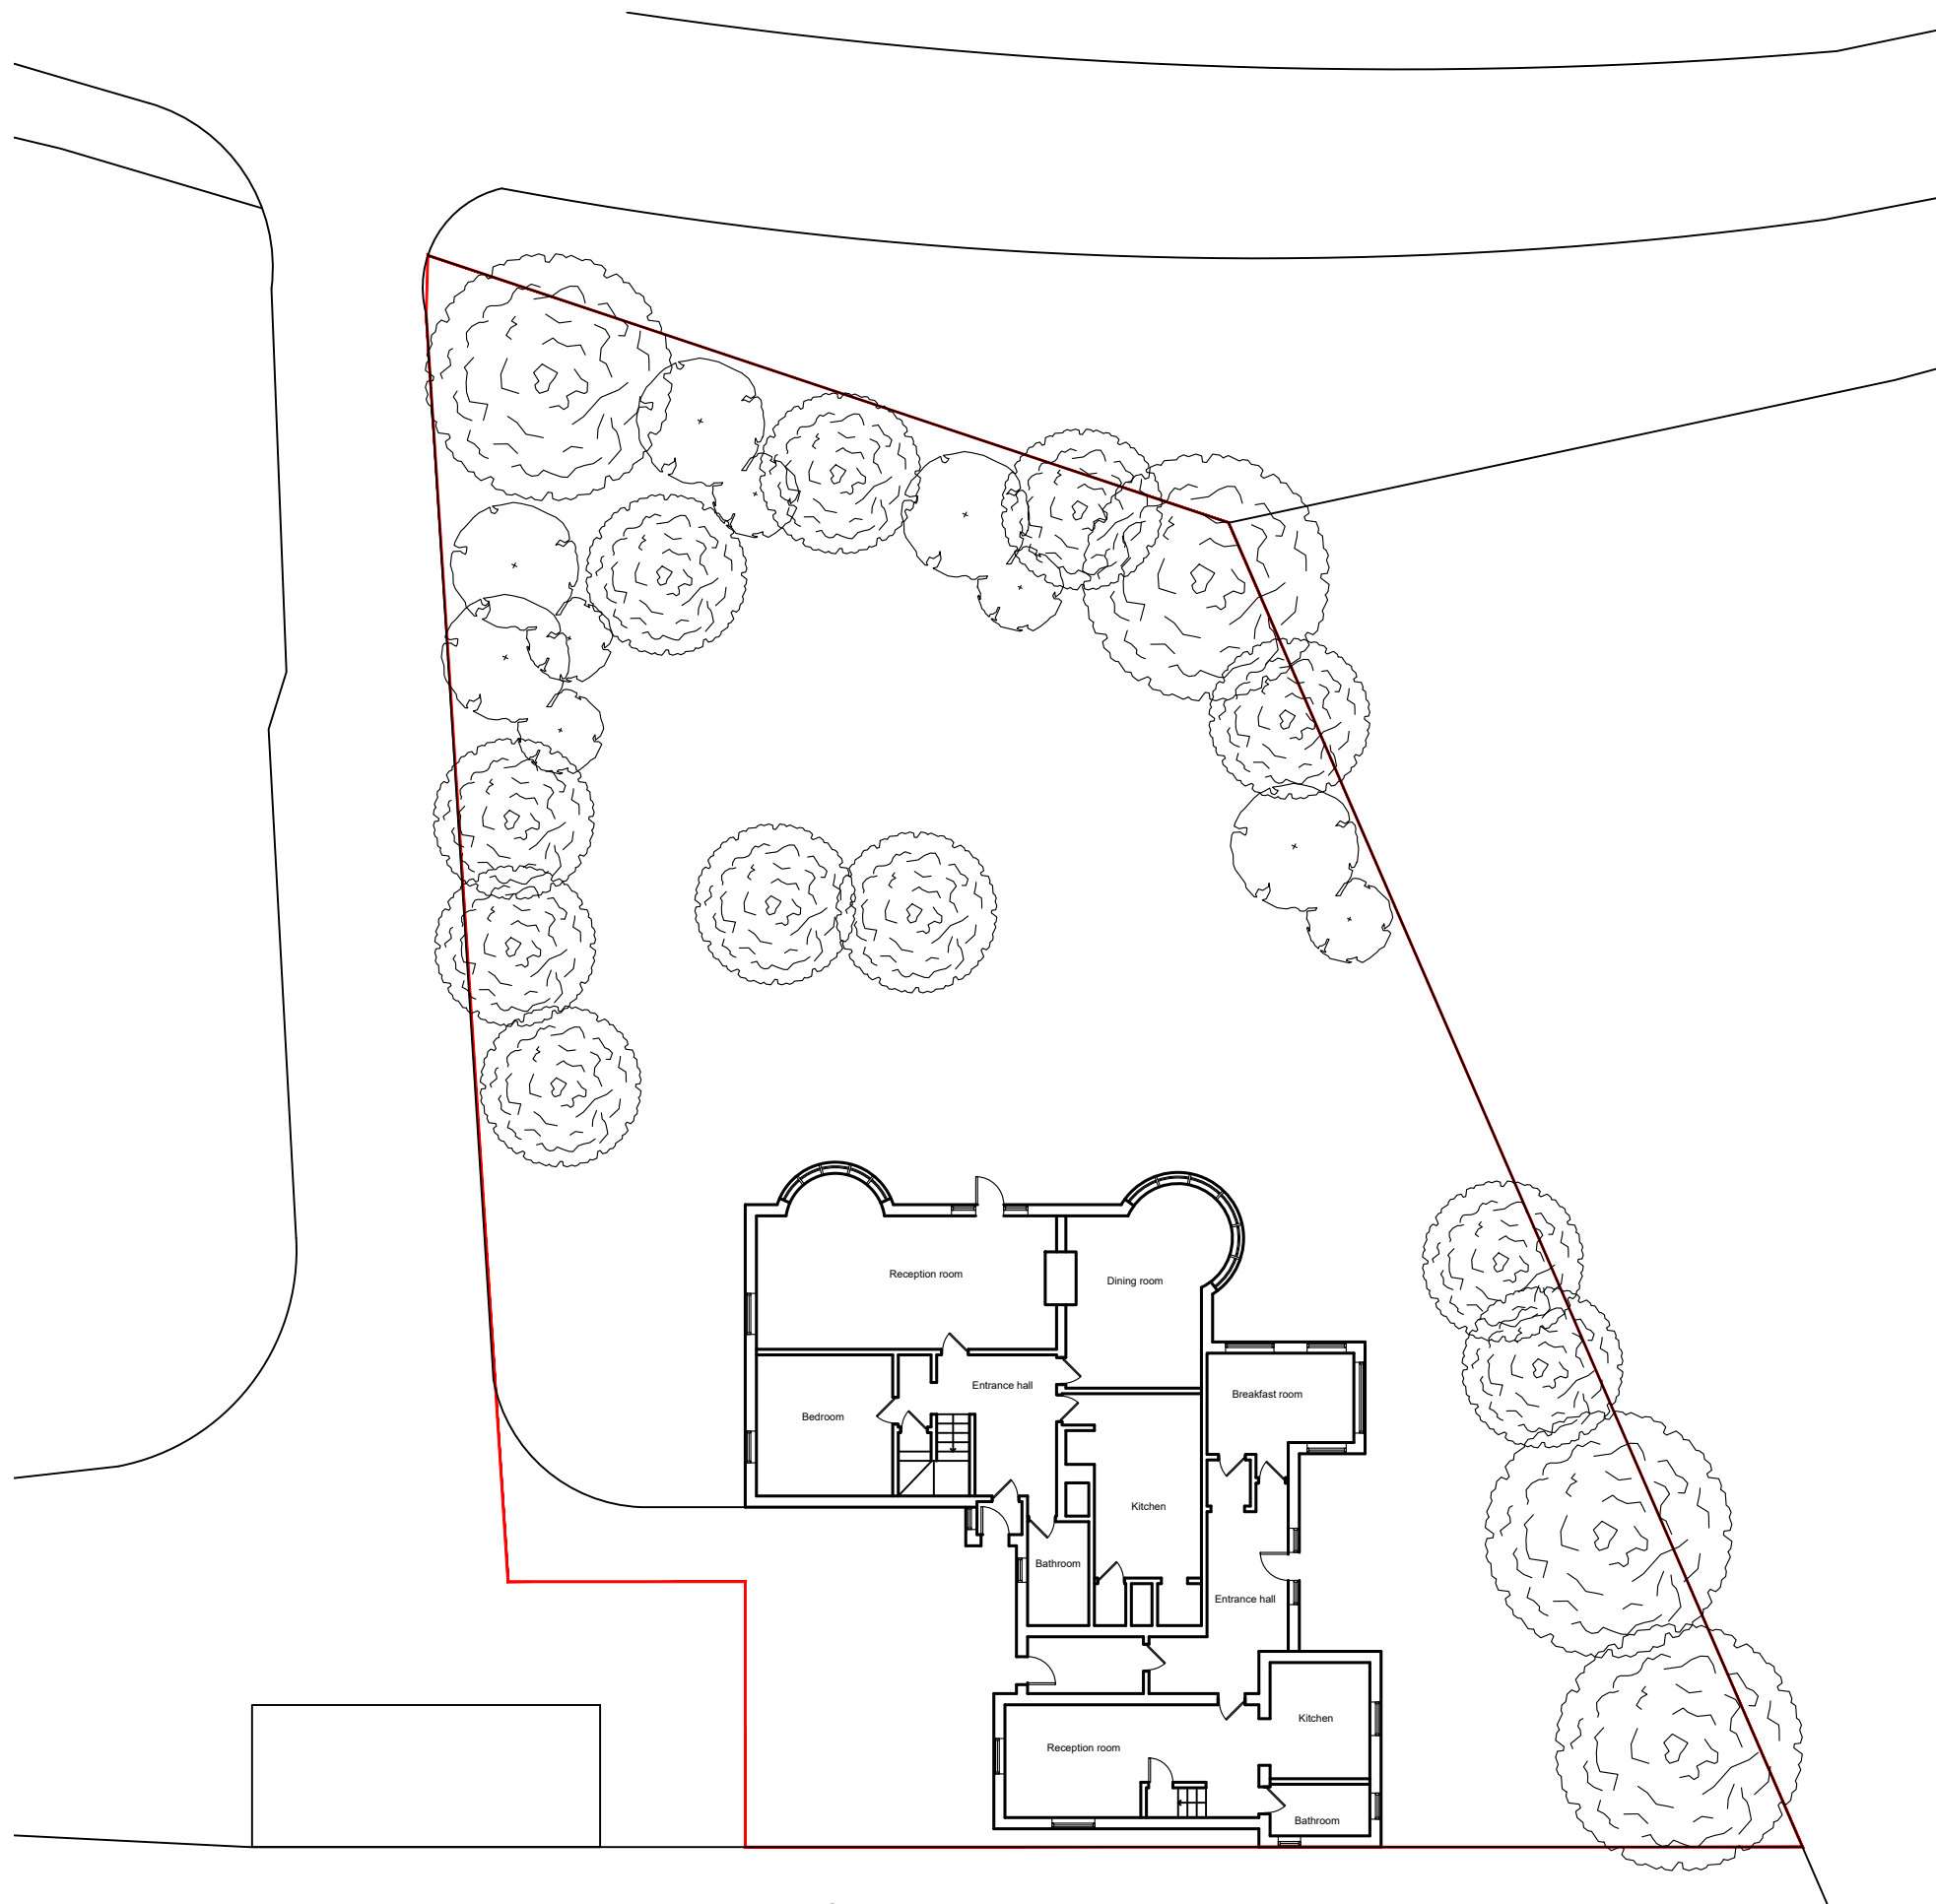

Existing Site Layout
Scale 1:200




Site Location Plan
Scale: 1:1250 @ A3

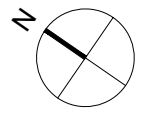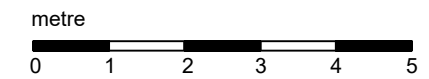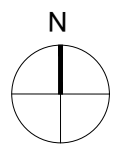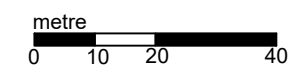

Project: Penrose House, Mawgan Porth		
Title: Existing Plans		
Client:		
Scale: Vary	Rev: 0	Drawing No:
Date: 18.12.23	Drawn: CF	23001-A-02-00

Disclaimer: Do not scale from this drawing. These drawings are indicative and not for construction, check all dimensions on site before fabrication or setting out.
 The areas are indicative at this stage. Due allowance is required for:
 1) A fully considered design and subsequent design development.
 2) Local authority approvals & regulatory compliance.
 3) Construction methods & building tolerances.
 This document is copyright and may not be reproduced without permission of the owner.

Rev:	Description:	Date:	Dwn:	Chk:	Iss:
0	Planning Application	18.12.23	CF	AJ	AJ

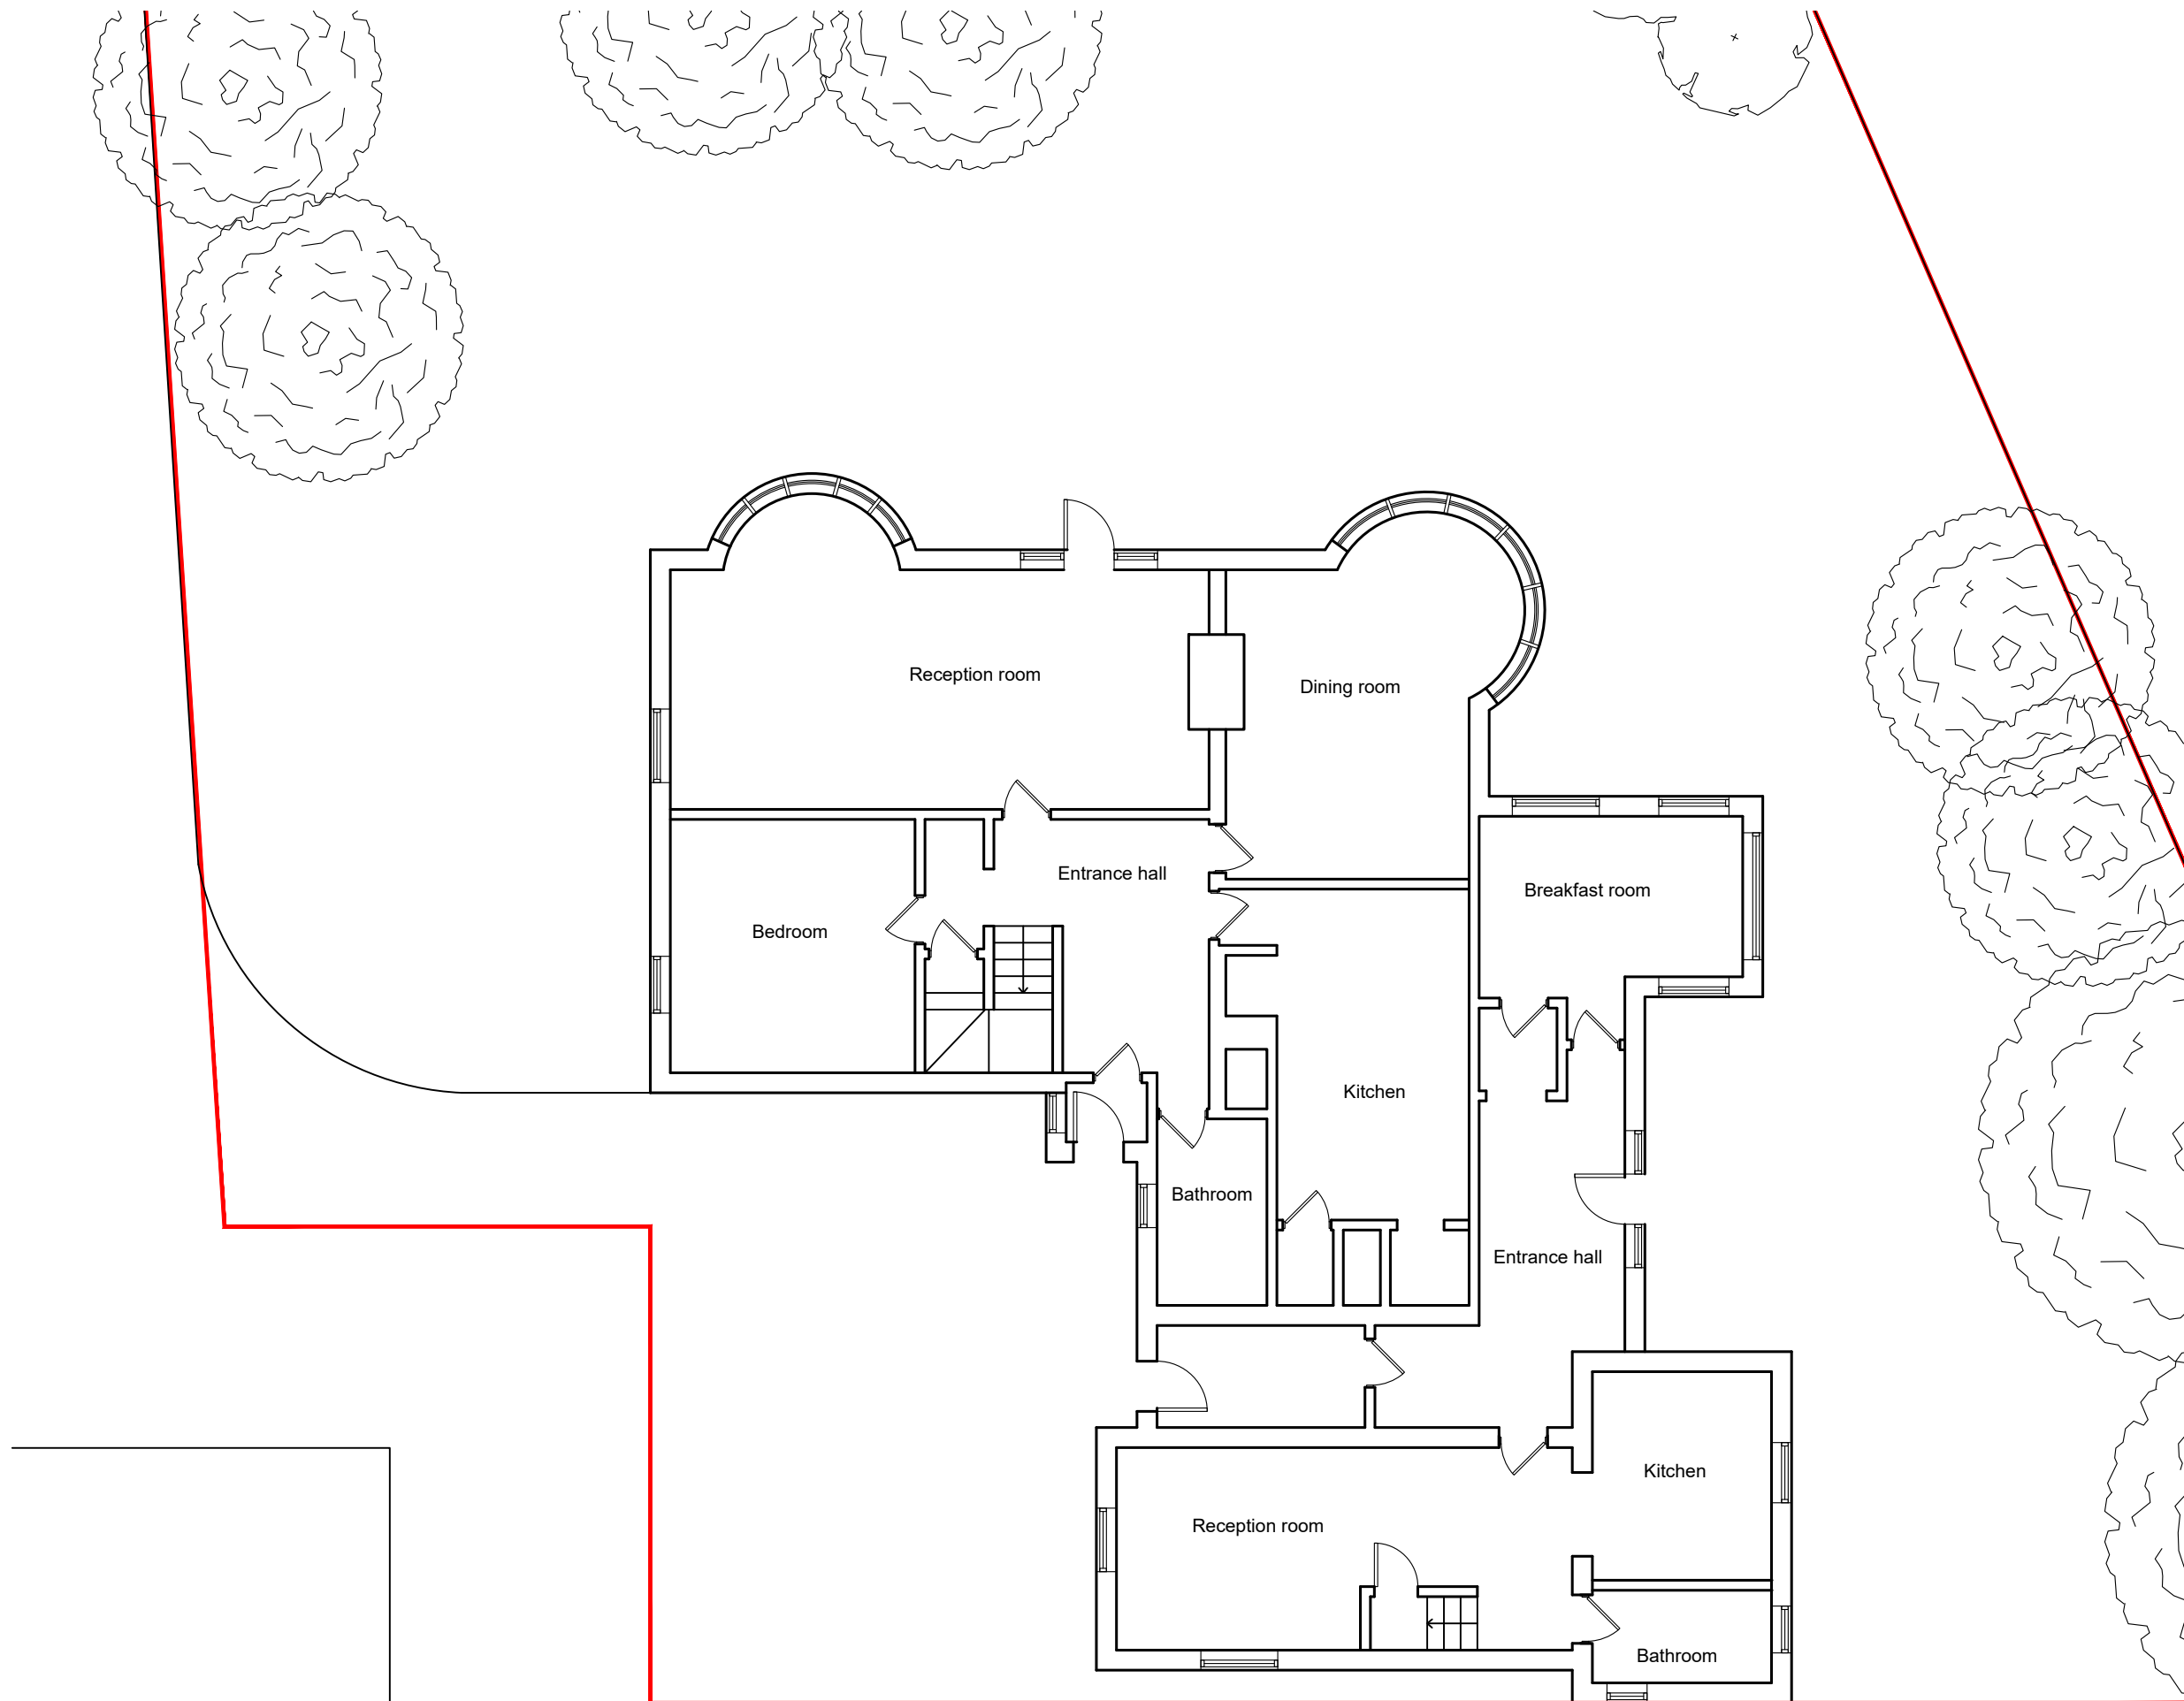



Existing Ground Floor Plan
 Scale 1:100

metre
 0 1 2 3 4 5



Project: Penrose House, Mawgan Porth
 Title: Existing Plans
 Client:
 Scale: 1:100 @ A3 Rev: 0 Drawing No: 23001-A-03-00
 Date: 18.12.23 Drawn: CF

Disclaimer: Do not scale from this drawing. These drawings are indicative and not for construction, check all dimensions on site before fabrication or setting out.
 The areas are indicative at this stage. Due allowance is required for:
 1) A fully considered design and subsequent design development.
 2) Local authority approvals & regulatory compliance.
 3) Construction methods & building tolerances.
 This document is copyright and may not be reproduced without permission of the owner.

Rev.	Description:	Date:	Dwn:	Chk:	Iss:
0	Planning Application	18.12.23	CF	AJ	AJ

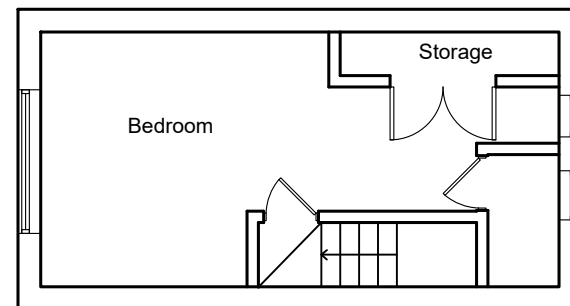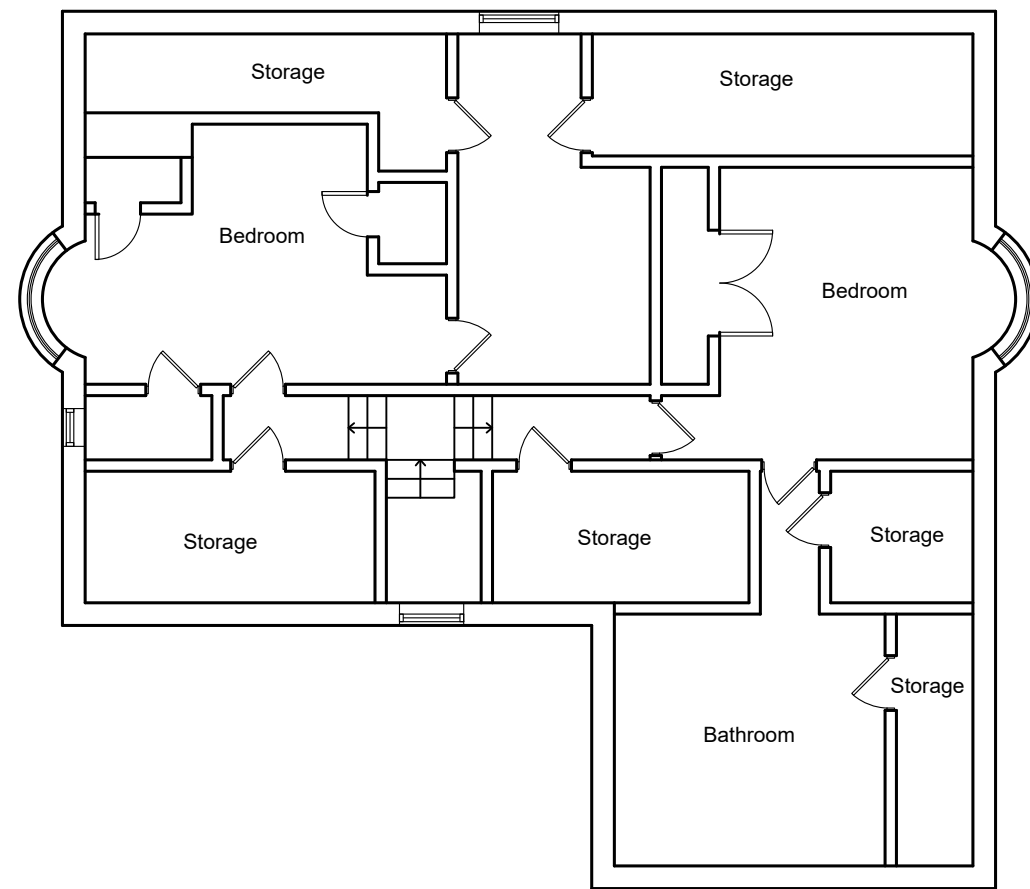

Existing First Floor Plan
 Scale 1:100

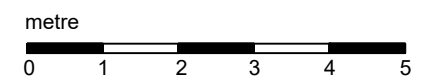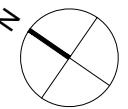


Project: Penrose House, Mawgan Porth		
Title: Existing Plans		
Client:		
Scale: 1:100 @ A3	Rev: 0	Drawing No: 23001-A-03-01
Date: 18.12.23	Drawn: CF	

Disclaimer: Do not scale from this drawing. These drawings are indicative and not for construction, check all dimensions on site before fabrication or setting out.
 The areas are indicative at this stage. Due allowance is required for:
 1) A fully considered design and subsequent design development.
 2) Local authority approvals & regulatory compliance.
 3) Construction methods & building tolerances.
 This document is copyright and may not be reproduced without permission of the owner.


Rev:	Description:	Date:	Dwn:	Chk:	Iss:
0	Planning Application	18.12.23	CF	AJ	AJ



Existing North East Elevation

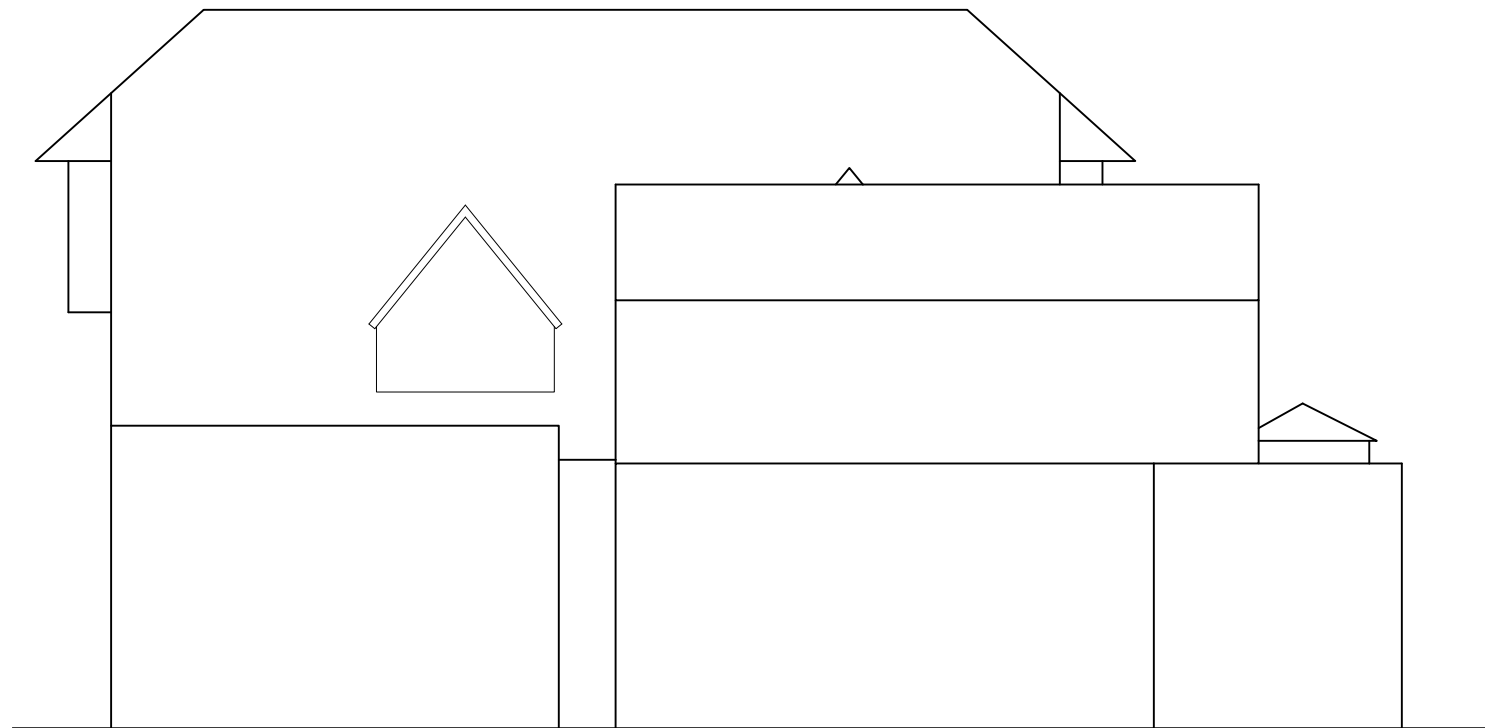

Existing South West Elevation

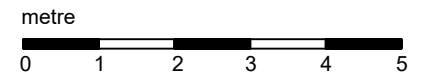


Project: Penrose House, Mawgan Porth		
Title: Existing Elevations		
Client:		
Scale: 1:100 @ A3	Rev: 0	Drawing No: 23001-A-05-00
Date: 18.12.23	Drawn: CF	

Disclaimer: Do not scale from this drawing. These drawings are indicative and not for construction, check all dimensions on site before fabrication or setting out.
 The areas are indicative at this stage. Due allowance is required for:
 1) A fully considered design and subsequent design development.
 2) Local authority approvals & regulatory compliance.
 3) Construction methods & building tolerances.
 This document is copyright and may not be reproduced without permission of the owner.

Rev:	Description:	Date:	Dwn:	Chk:	Iss:
0	Planning Application	18.12.23	CF	AJ	AJ



Existing North West Elevation

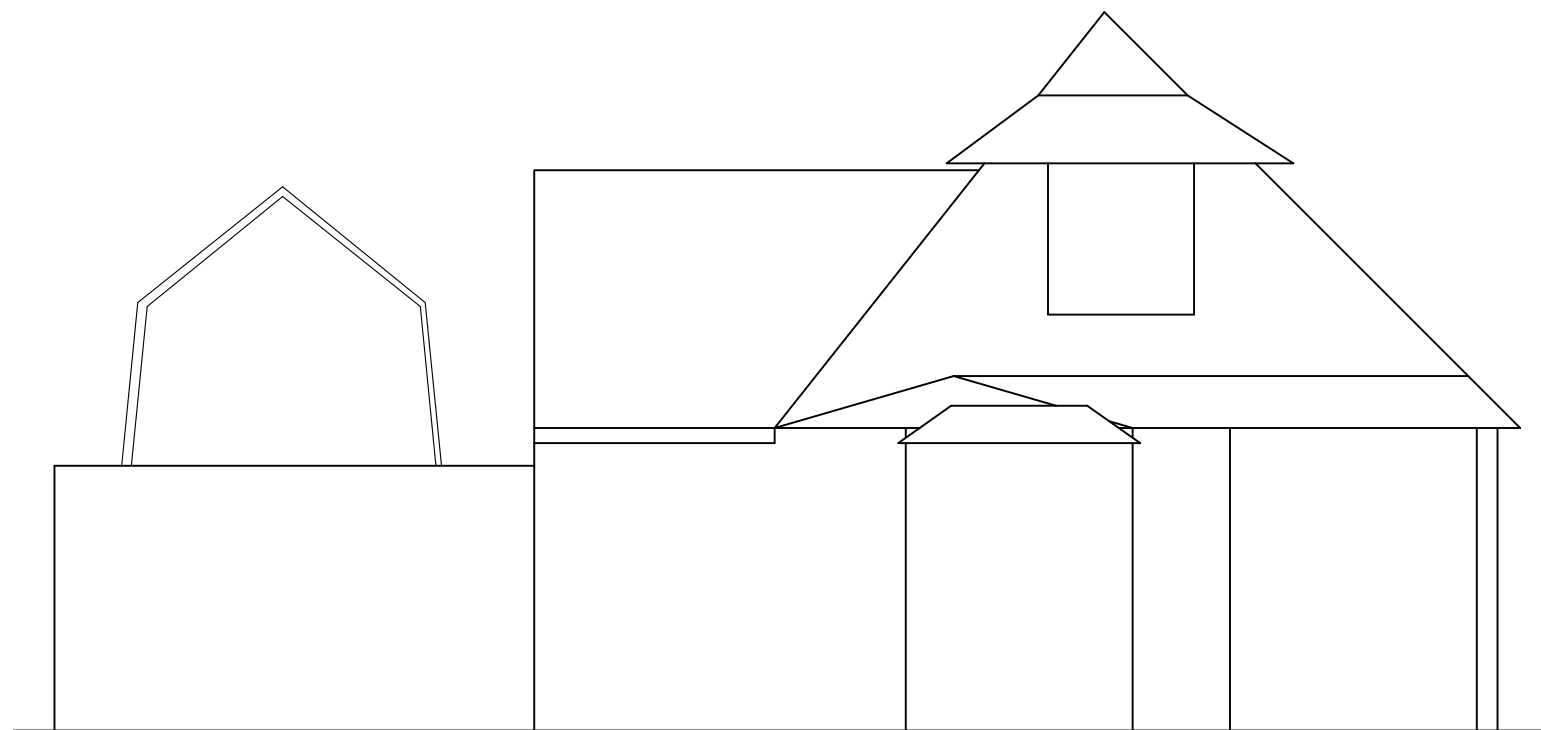

Existing South East Elevation



Project: Penrose House, Mawgan Porth		
Title: Existing Elevations		
Client:		
Scale: 1:100 @ A3	Rev: 0	Drawing No: 23001-A-05-01
Date: 18.12.23	Drawn: CF	