


NORTH ELEVATION



SOUTH ELEVATION




WEST ELEVATION

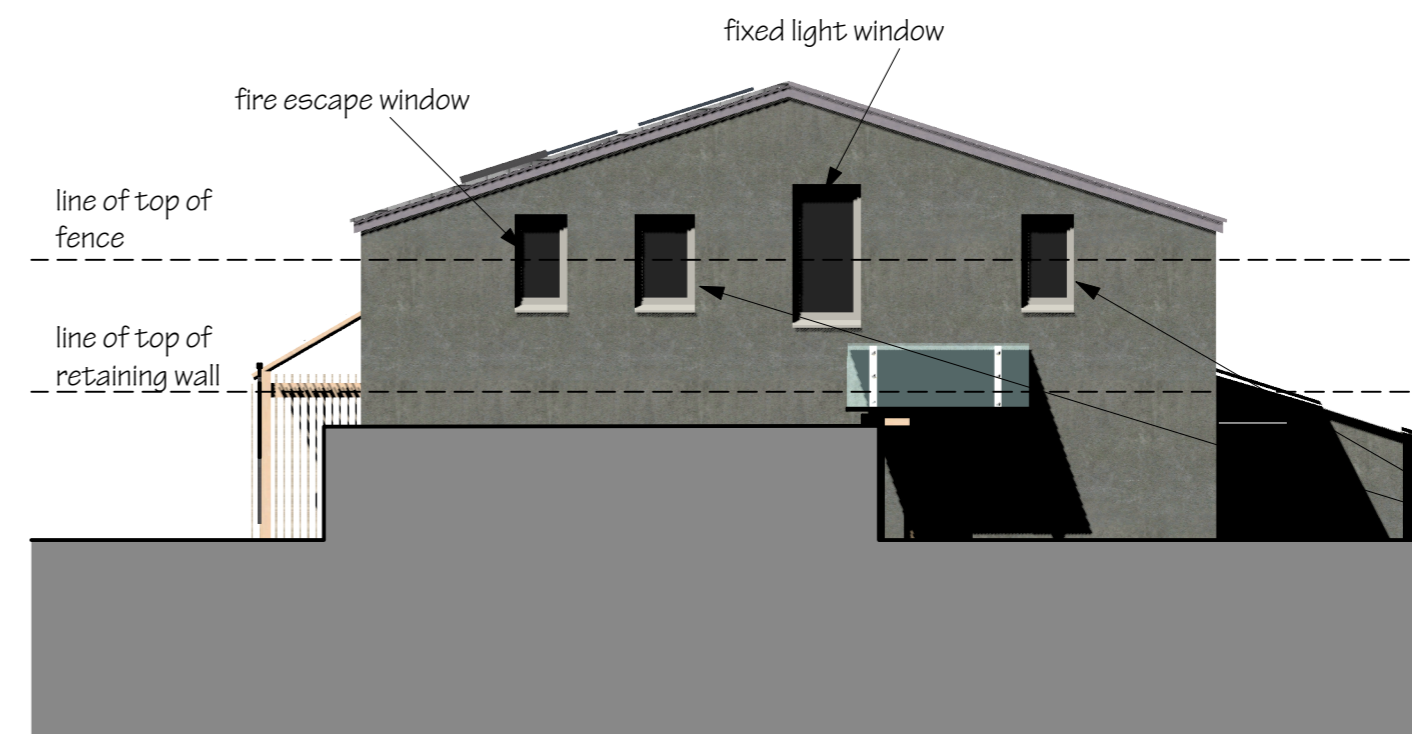

EAST ELEVATION

The obscure glazing to all windows on the east elevation shall provide a degree of obscuration no less obscure than that which is provided by privacy level 3 of the Pilkington Group Limited textured glass range as defined in publication "Pilkington Decorative Glass Range" (published November 2017).

In view of the reduced head height of these two bathroom windows they will be top hung with a permanent restrictor allowing the bottom of the window to open a maximum of 300mm.

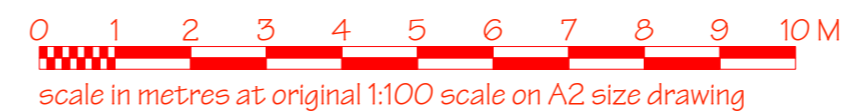

13/11/2023	Revised reduced scheme		
29/12/2021	E elevation without garage added		b
revision date: 01/12/2021	note: Revised scheme		
Southpoint Sidlands 40 Ham Green Pill Bristol BS20 0HA 01275 218053 mail@southpoint.co.uk www.southpoint.co.uk	40 Ham Green Pill North Somerset BS20 0HA New Passivhaus Elevations without boundary features	drawing number 269.PL13	revision C
southpoint		scale 1:100	date 15/12/2023
Responsibility is not accepted for errors made by others in scaling from this drawing. All construction information should be taken from figured dimensions only. All dimensions to be checked on site. Notify architect of any discrepancies.		status of drawing Planning Application only This drawing © Southpoint 2023	