



APPROVED UNDER 19/P/3168/FUL

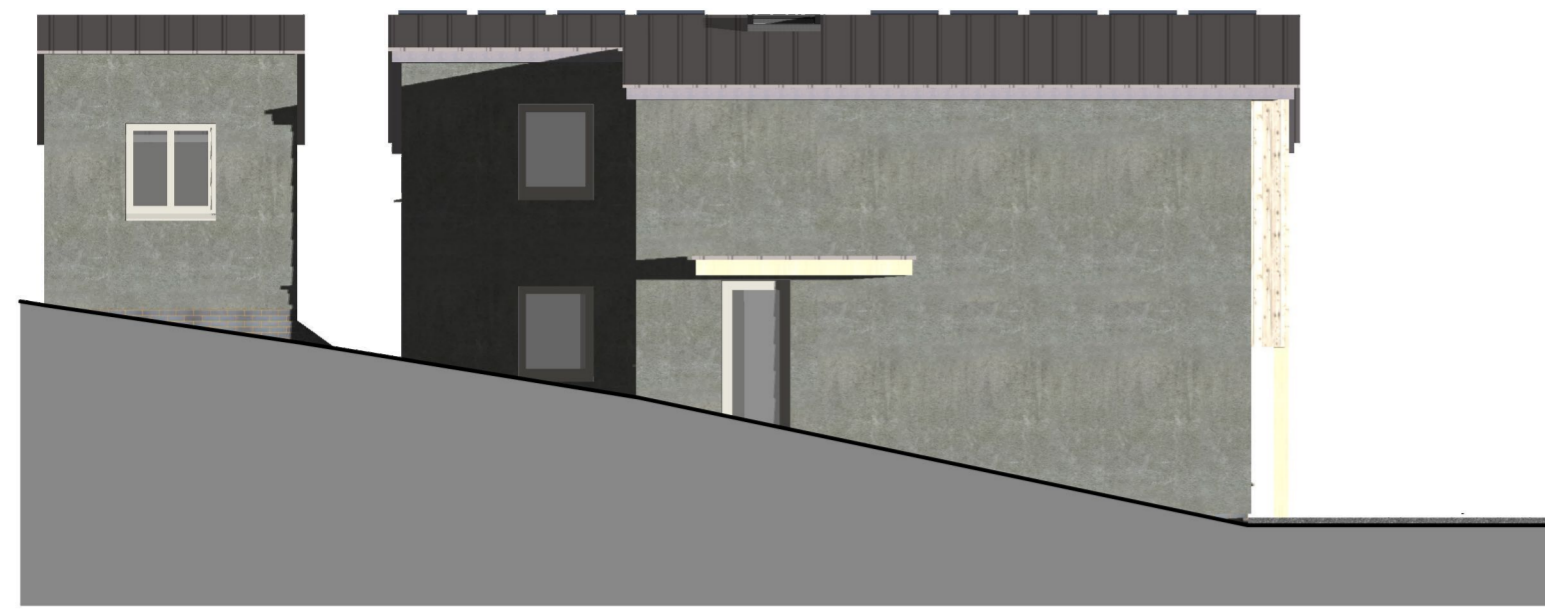


NORTH ELEVATION

APPROVED UNDER 21/P/3343/MMA

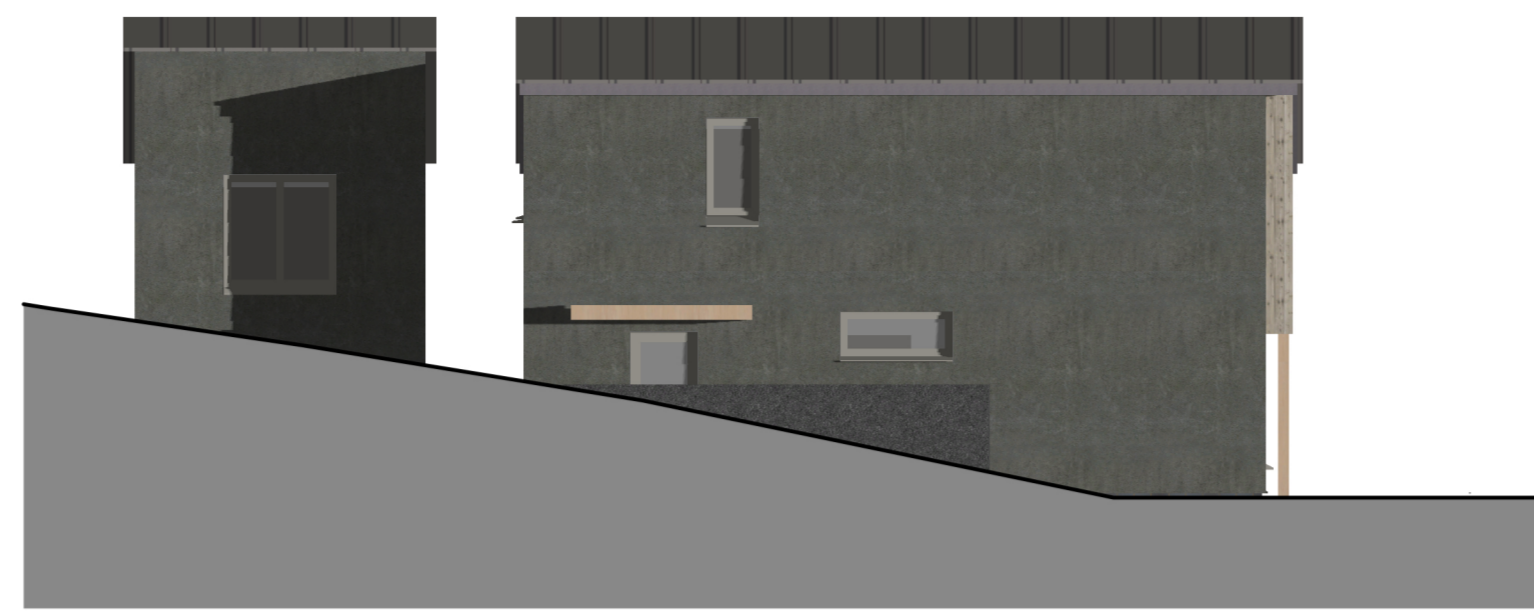


NORTH ELEVATION

CURRENT PROPOSALS (without boundary features)

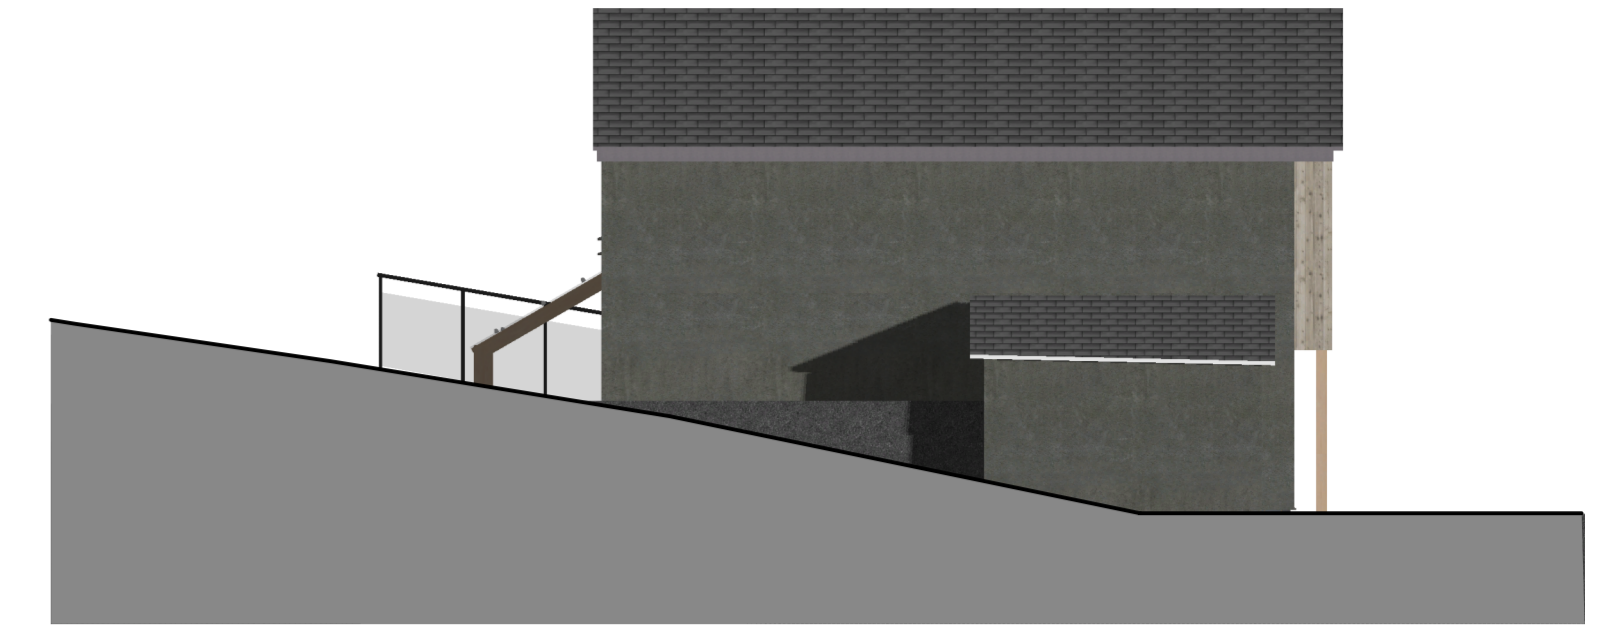

NORTH ELEVATION

1

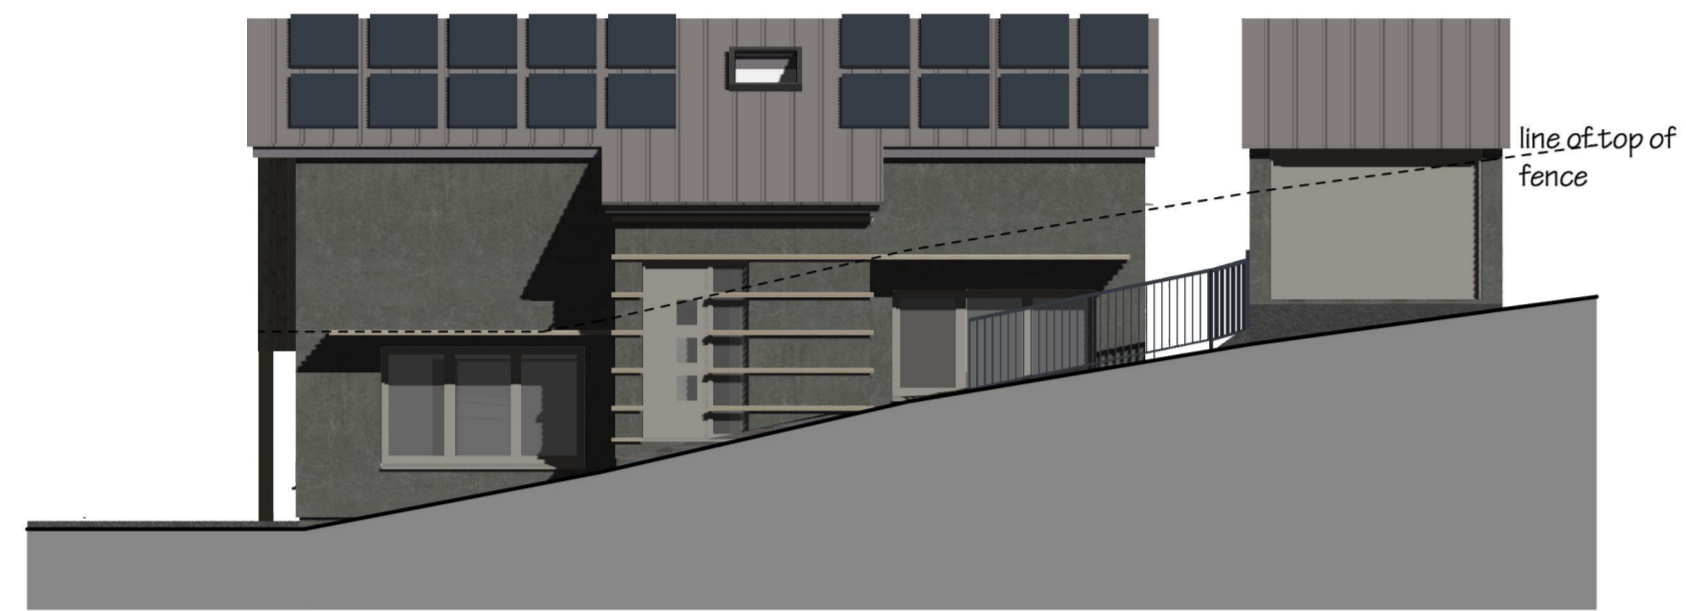


SOUTH ELEVATION




SOUTH ELEVATION




SOUTH ELEVATION

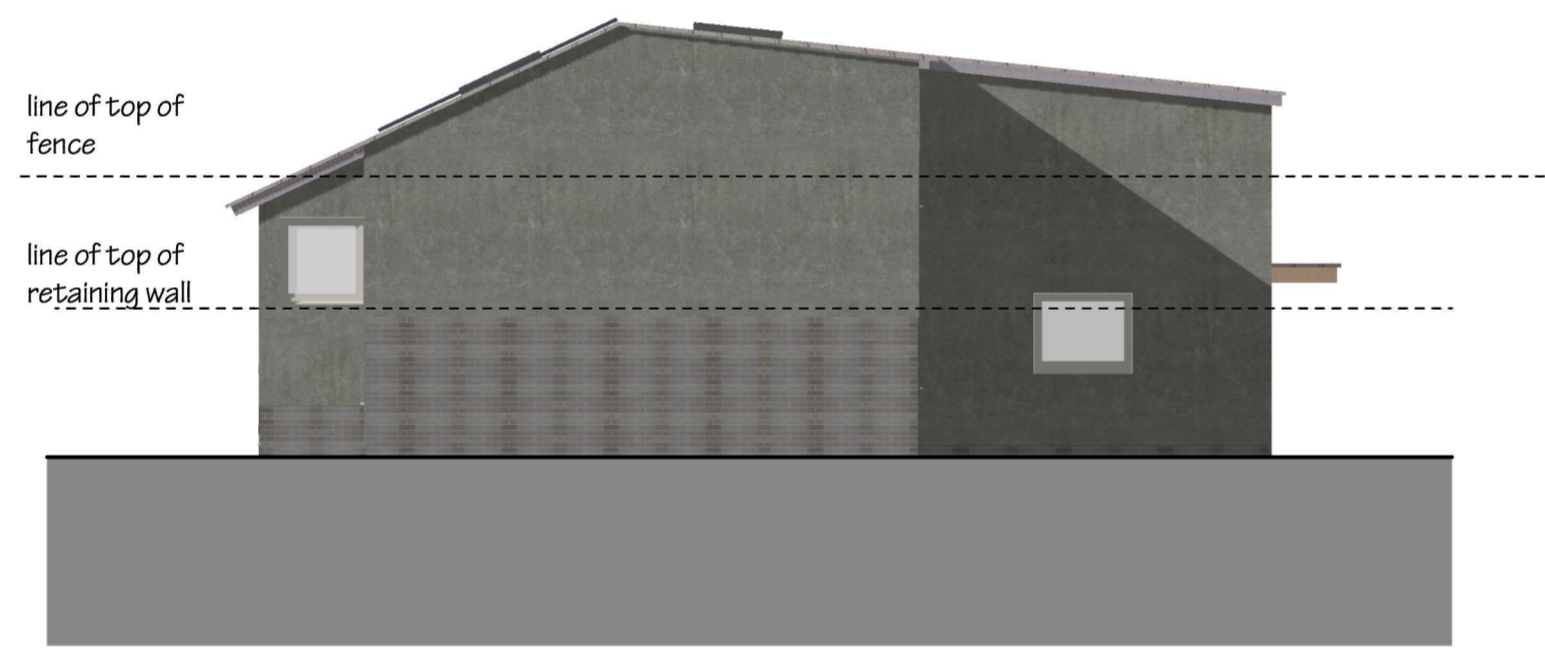

EAST ELEVATION

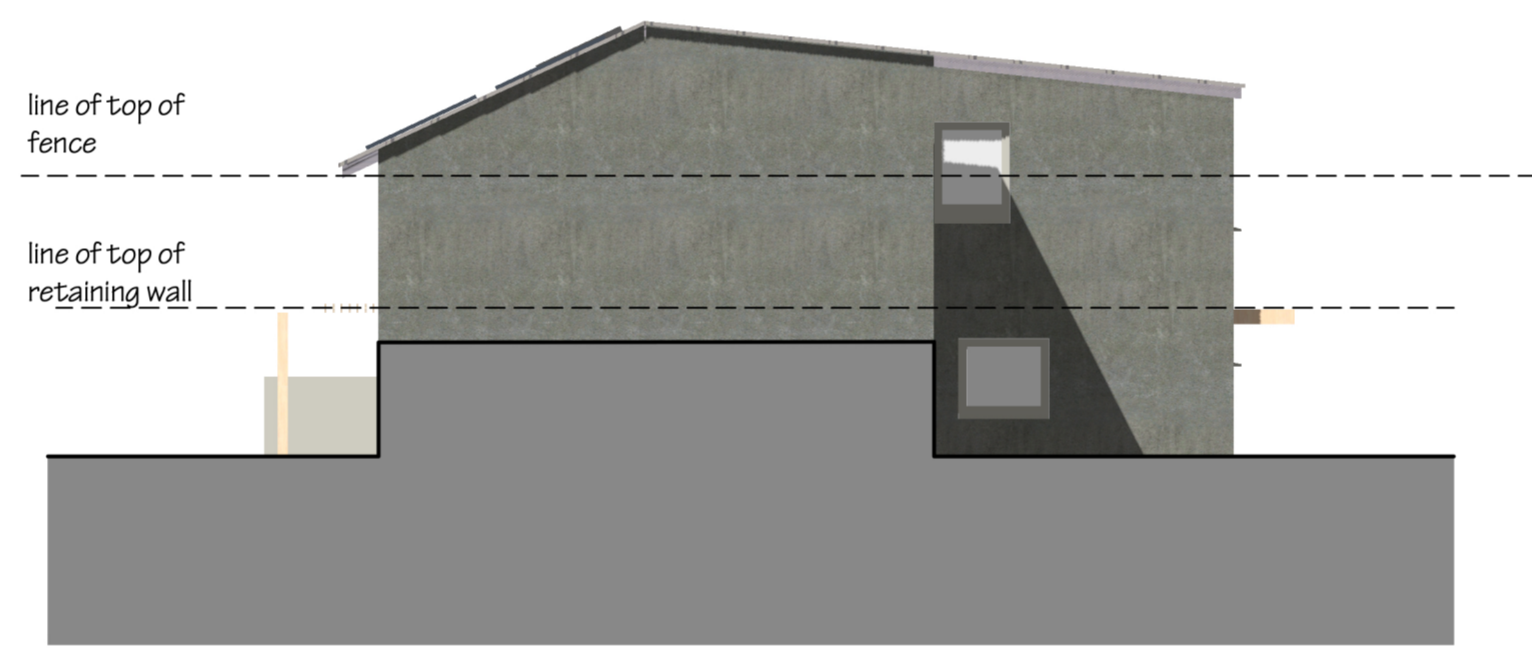

EAST ELEVATION

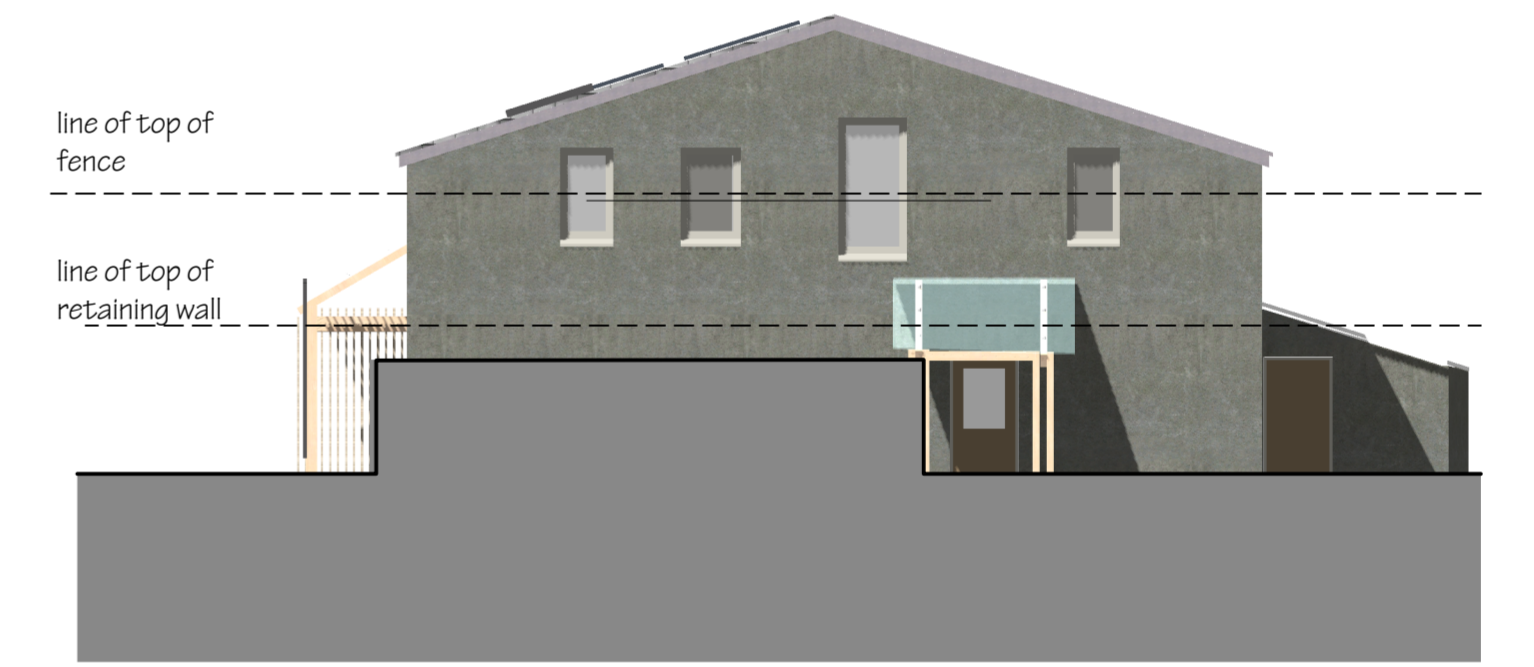

EAST ELEVATION




WEST ELEVATION



WEST ELEVATION



WEST ELEVATION

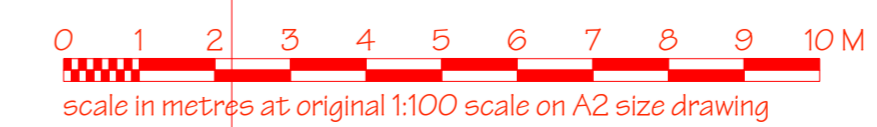

13/11/2023 Revised reduced scheme
01/12/2021 Revised scheme

revision date: 09/03/2020	note: Showing reduced scheme	drawing number	revision
Southpoint Sidelands 40 Ham Green Pill Bristol BS20 OHA 01275 218053 mail@southpoint.co.uk www.southpoint.co.uk	40 Ham Green Pill North Somerset BS20 OHA New Passivhaus Comparison with approved scheme	269.PL19	C
scale 1:100	date 15/12/2023	status of drawing Planning Application only	
southpoint!		This drawing © Southpoint 2023	
<small>Responsibility is not accepted for errors made by others in scaling from this drawing. All construction information should be taken from figured dimensions only. All dimensions to be checked on site. Notify architect of any discrepancies.</small>			