



NORTH ELEVATION

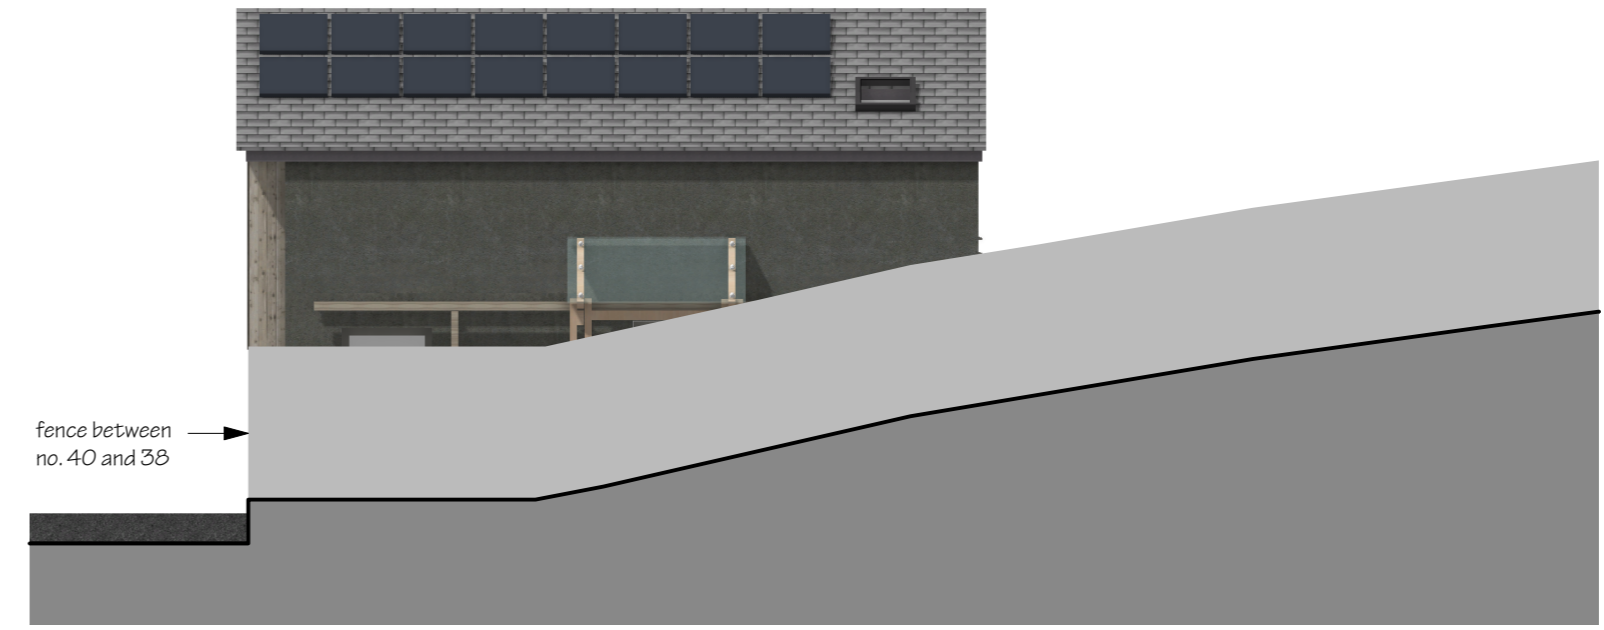

SOUTH ELEVATION



WEST ELEVATION

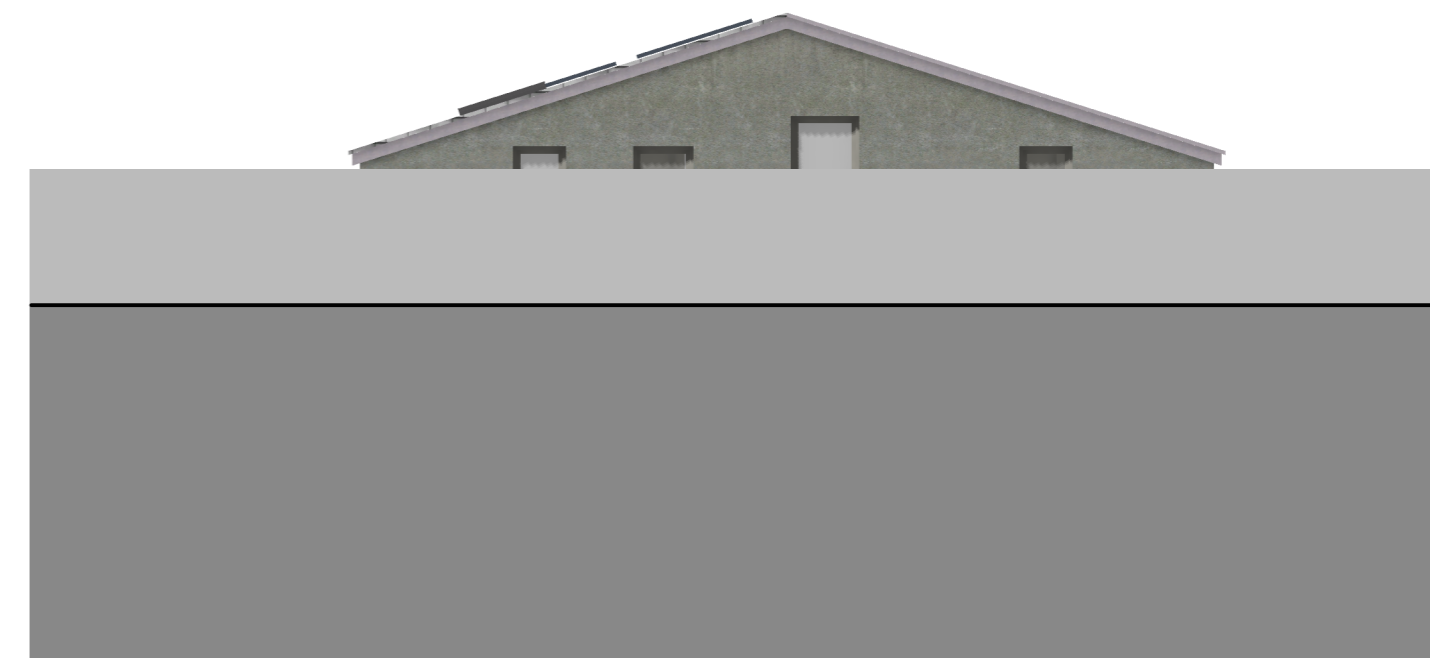

EAST ELEVATION

Refer to drawing 269/PL13 rev. C for details of glazing to windows on this elevation



13/11/2023	Revised reduced scheme		
01/12/2021	Revised scheme		
revision date: 09/03/2020	note: Showing reduced scheme		
Southpoint Sidlands 40 Ham Green Pill Bristol BS20 0HA 01275 218053 mail@southpoint.co.uk www.southpoint.co.uk	40 Ham Green Pill North Somerset BS20 0HA New Passivhaus Elevations with boundary features	drawing number 269.PL14	revision C
southpoint!		scale 1:100	date 15/12/2023
Responsibility is not accepted for errors made by others in scaling from this drawing. All construction information should be taken from figured dimensions only. All dimensions to be checked on site. Notify architect of any discrepancies.		status of drawing Planning Application only This drawing © Southpoint 2023	