




EXISTING FRONT ELEVATION

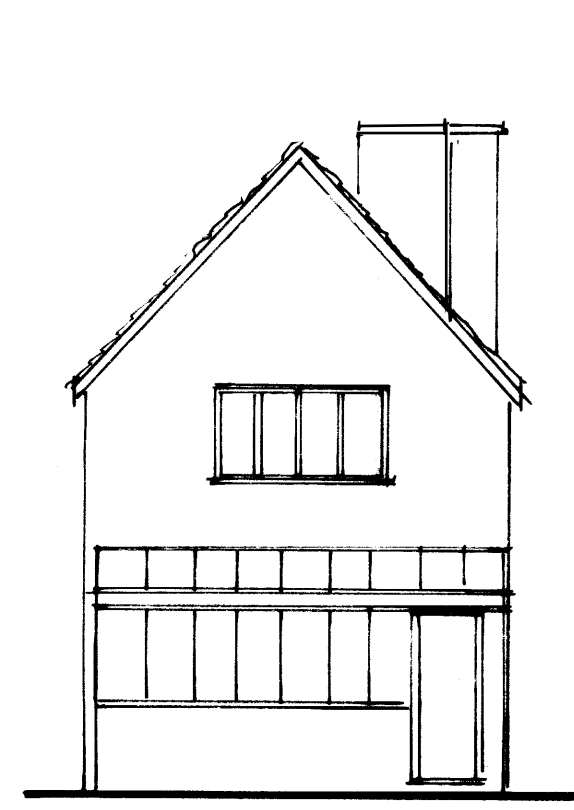


EXISTING SIDE ELEVATION

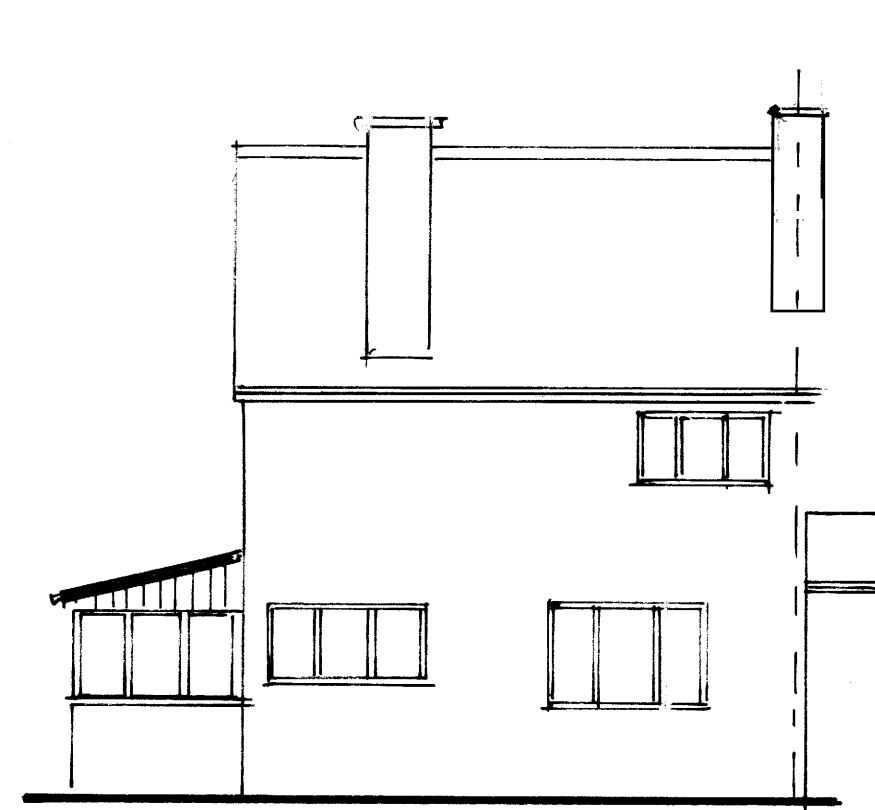


EXISTING REAR ELEVATION

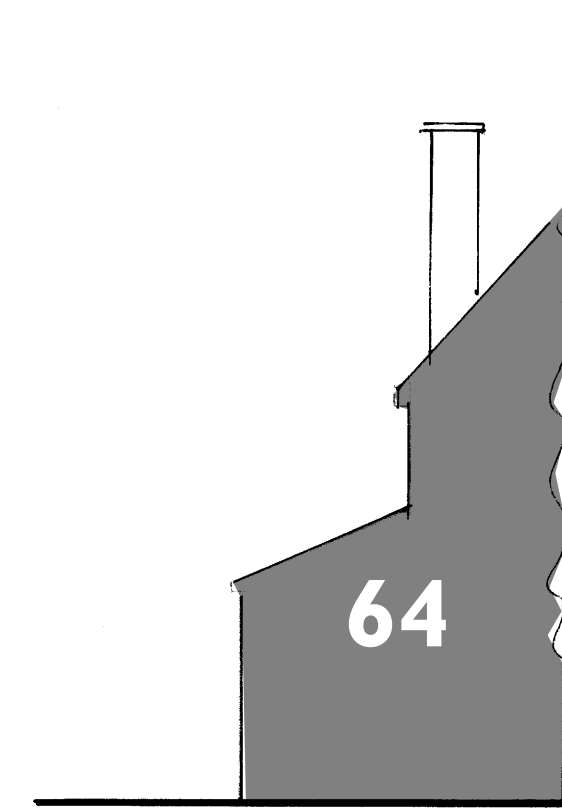


EXISTING RETURN ELEVATION

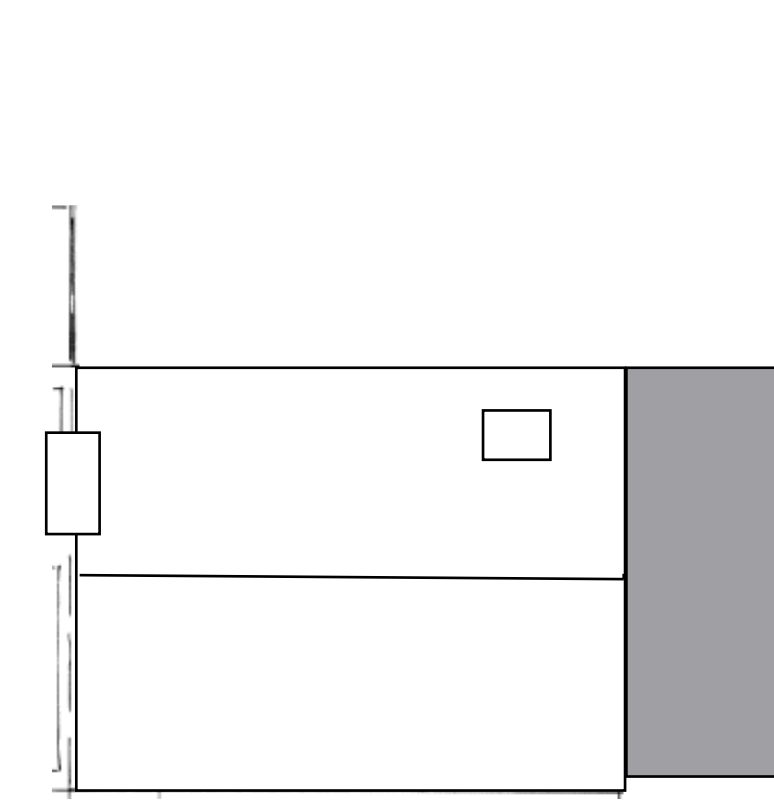

EXISTING ROOF PLAN @ 1:100

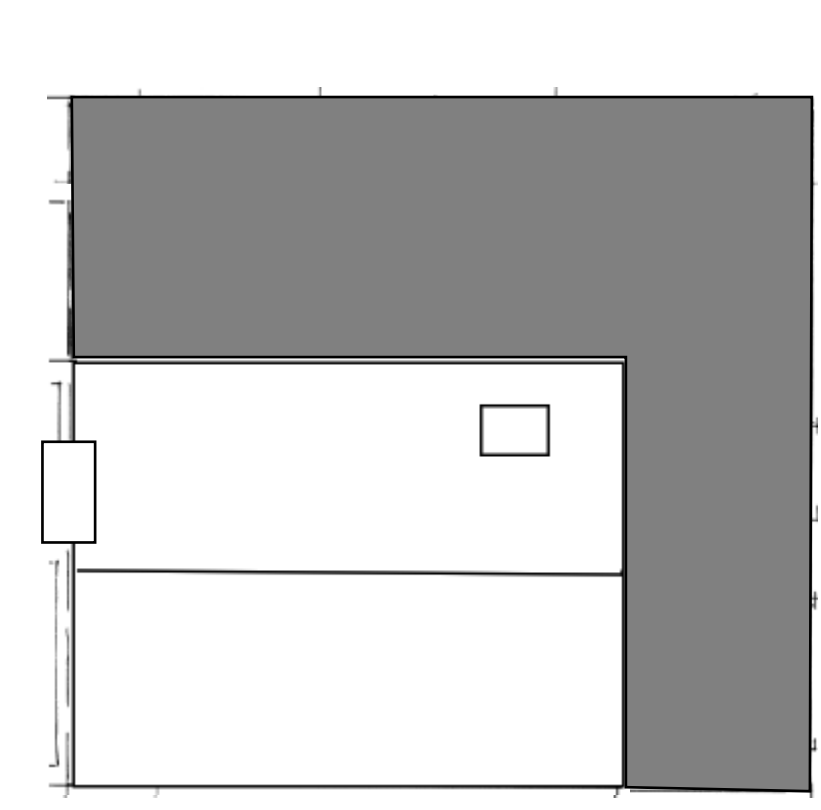


PROPOSED ROOF PLAN @ 1:100

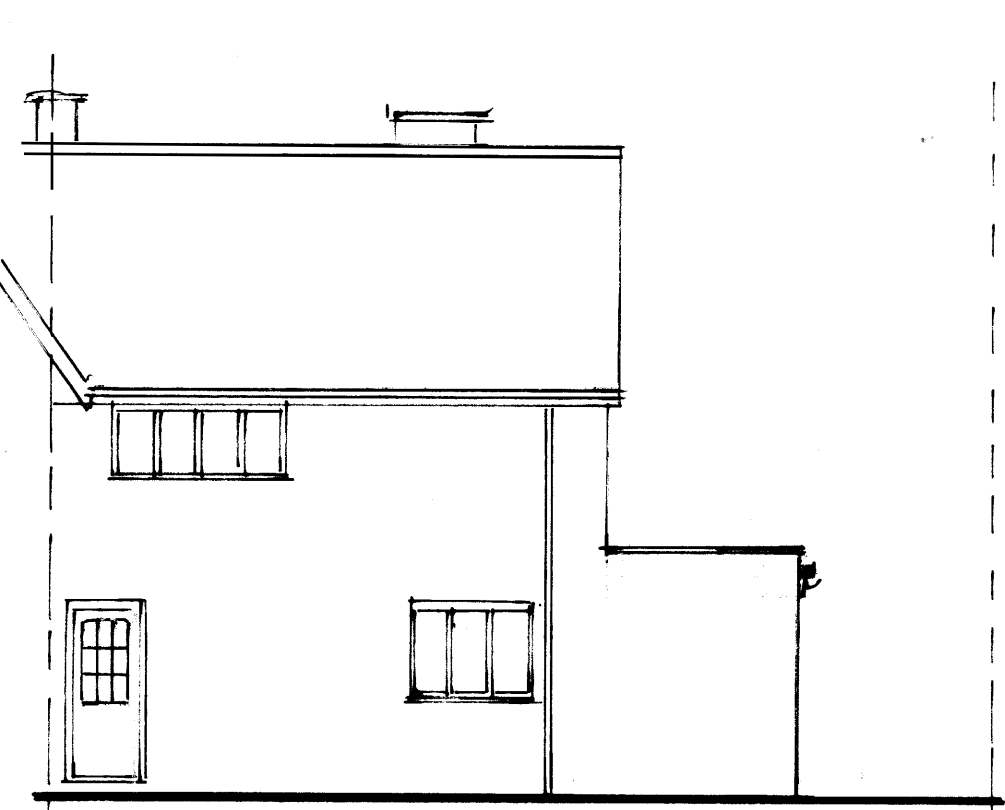


PROPOSED FRONT ELEVATION



PROPOSED SIDE ELEVATION

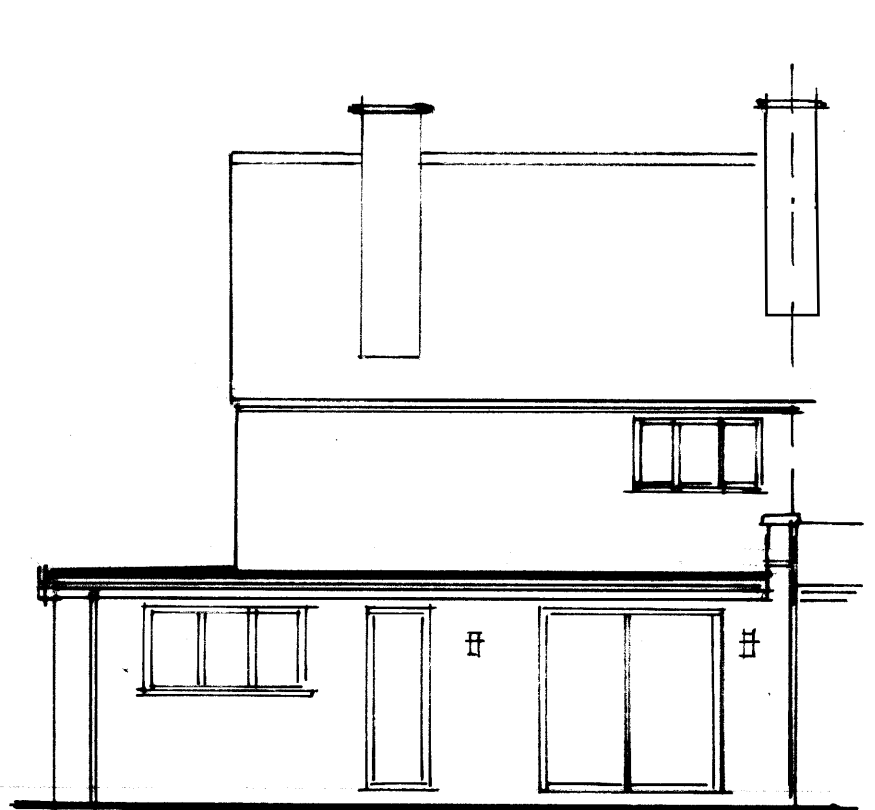


PROPOSED REAR ELEVATION

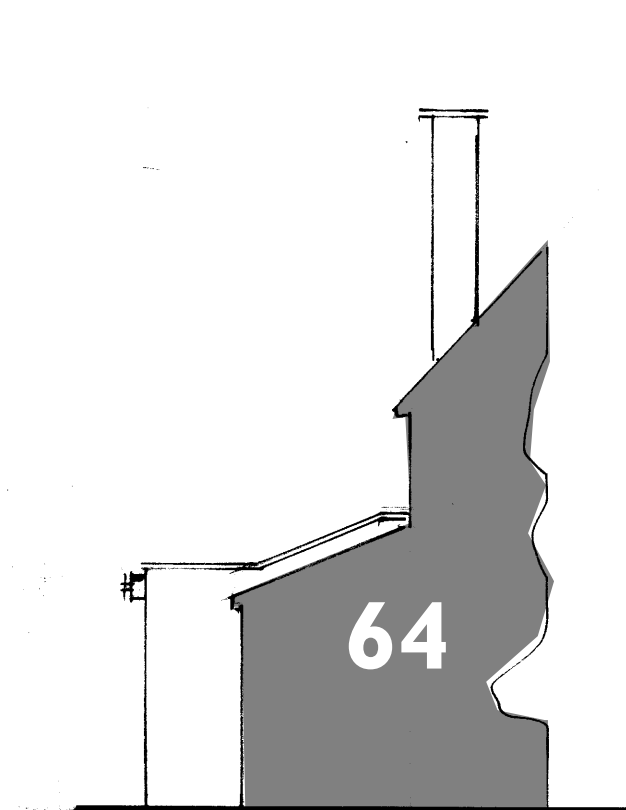


PROPOSED RETURN ELEVATION

All materials will match those in existence

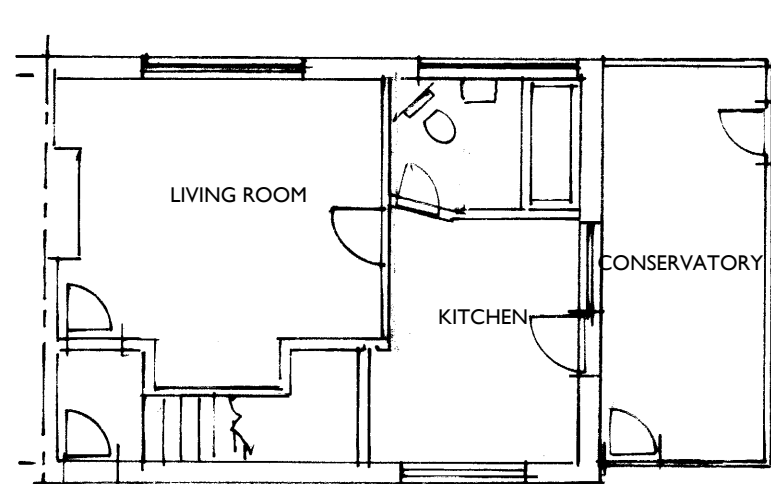


EXISTING GROUND FLOOR PLAN @ 1:100

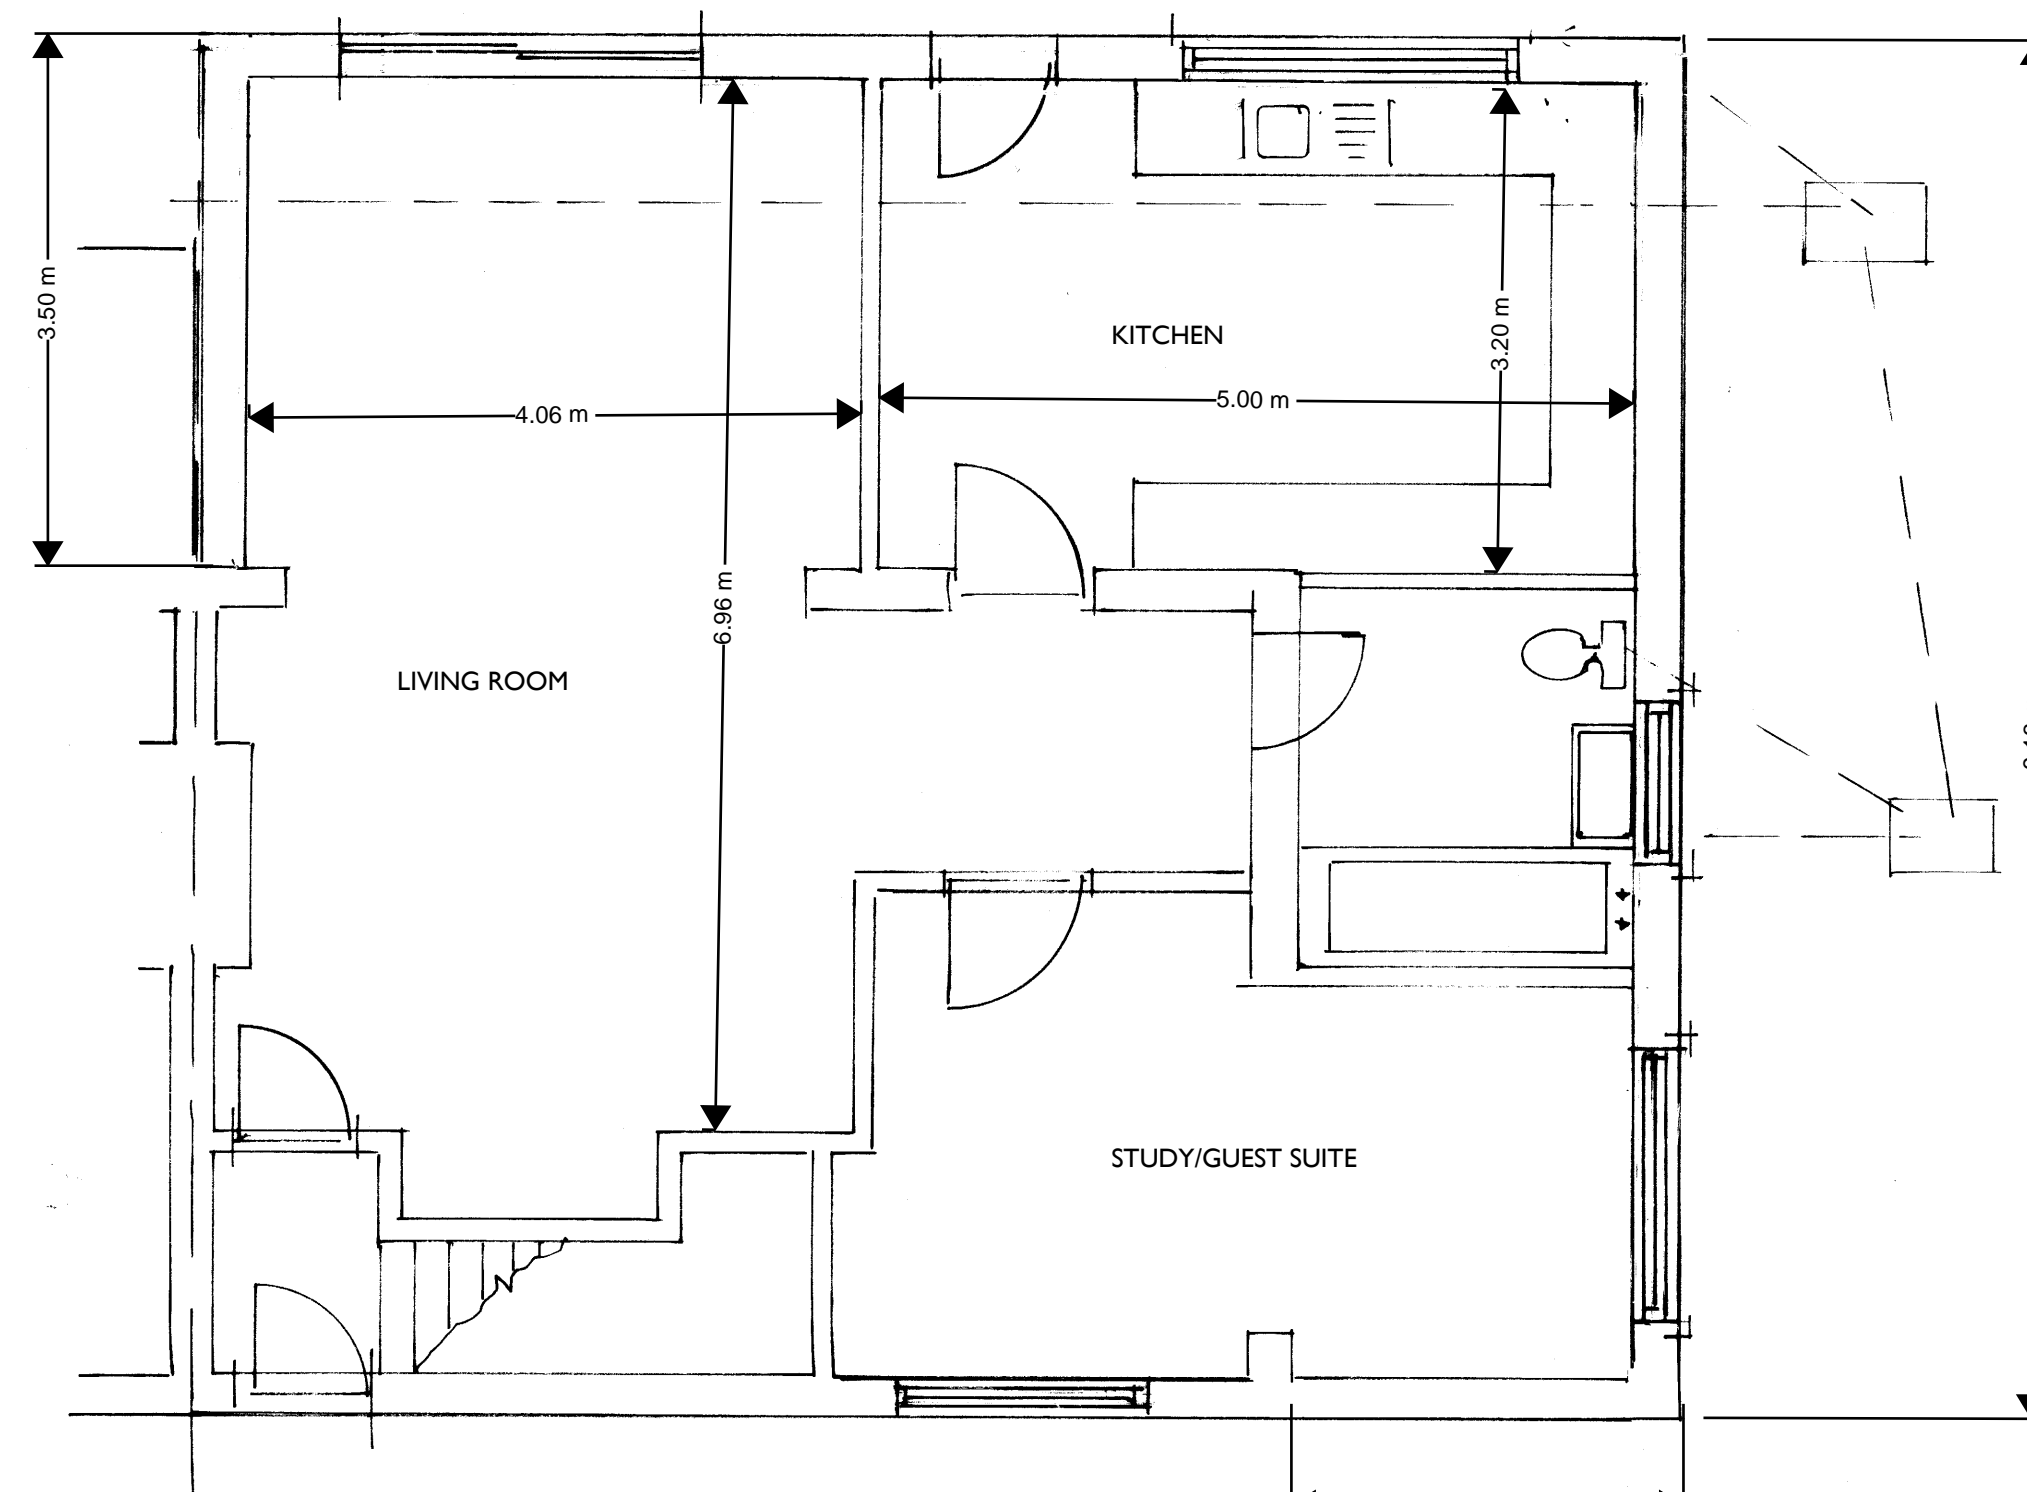

PROPOSED GROUND FLOOR @ 1:50

additional habitable space 30m<sup>2</sup>

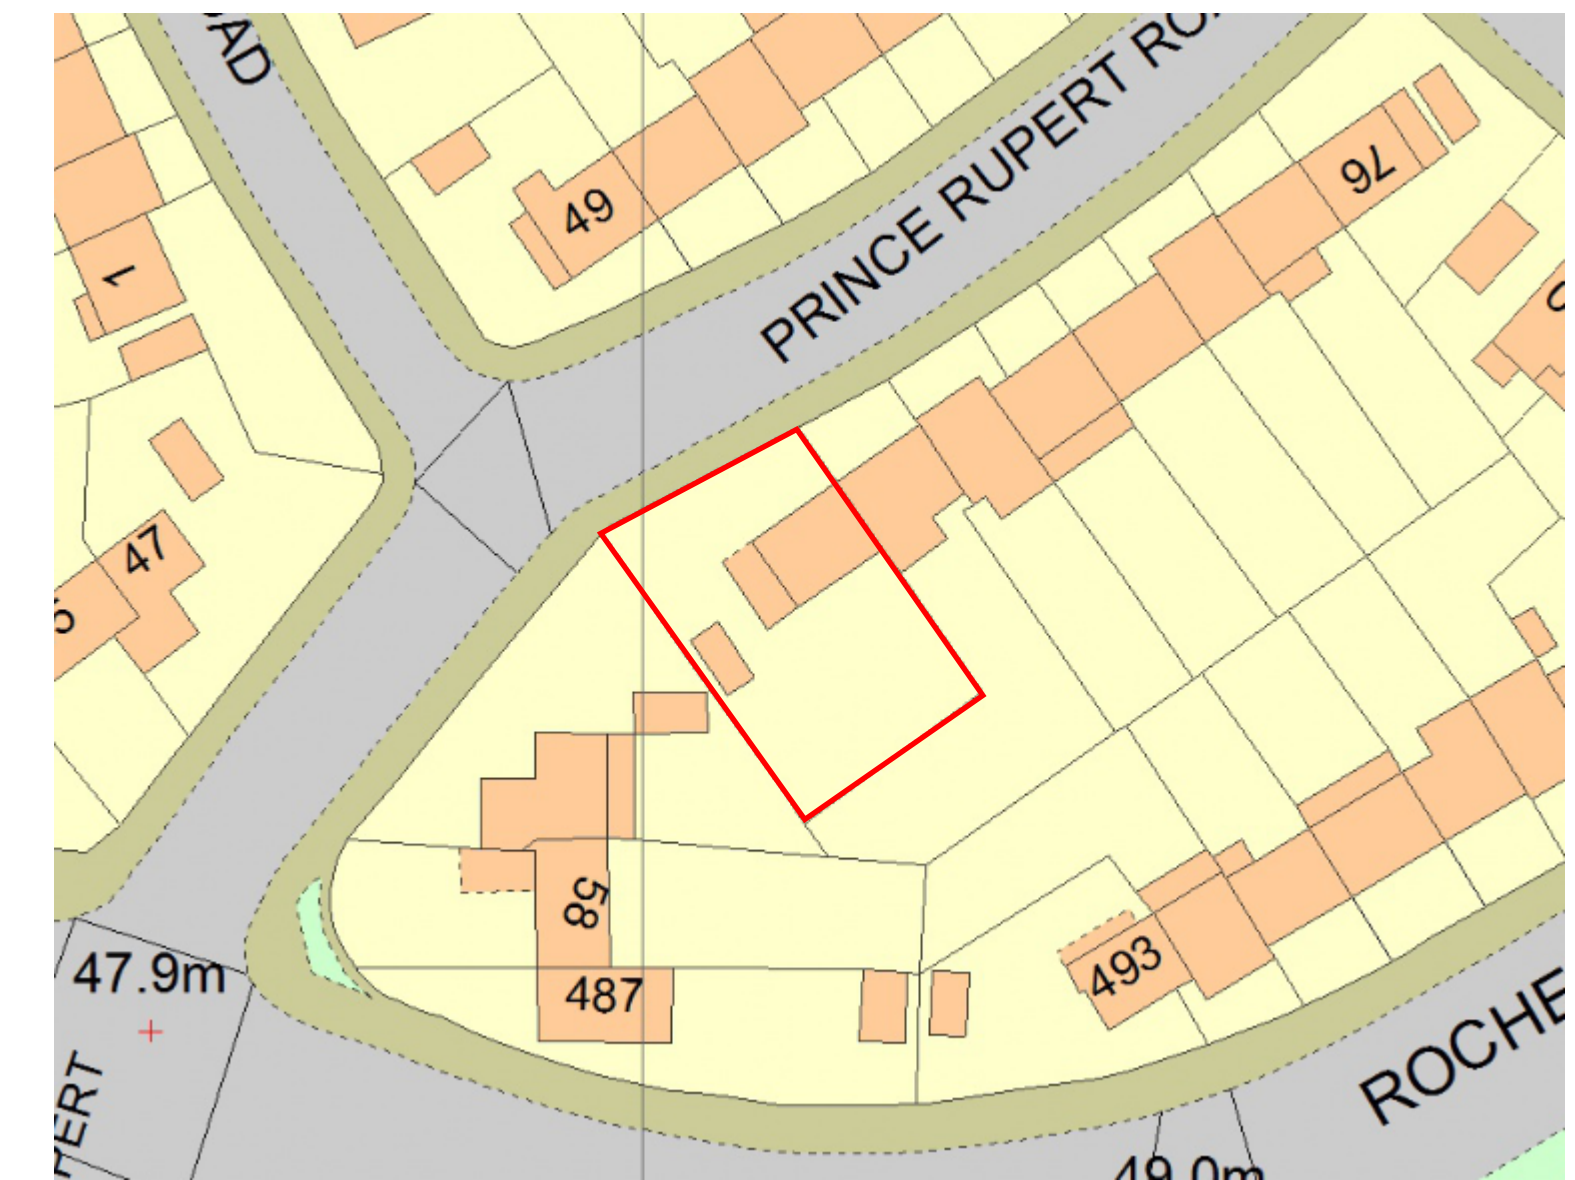


BLOCK PLAN @ 1:500



SITE LOCATION @ 1:1250  
CENTRE COORDINATES: 542712, 175559  
Licence No: 100047474

DRAWING SIZE A1

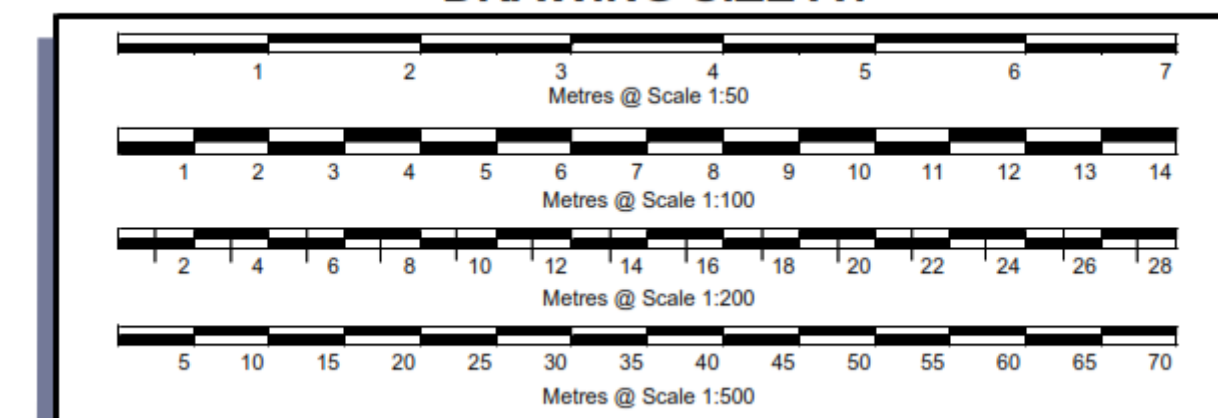

NOTE: All dimensions must be checked on site prior to commencement of works. Figured dimensions take precedence over dimensions scaled off of the drawing. Contractor to ensure that the materials specified are used, if alternatives are proposed, check with designer before proceeding. In any event all workmanship and materials must comply with approved document 7. Any discrepancies between elevations and plans must be checked with designer before commencing work. The designer accepts no responsibility for works undertaken without full plans approval from building control.

Date	Revisions
© copyright	
<b>IDEA PLAN</b>	
1 Forde Avenue, Bromley, Kent, BR1 3EU Telephone 020 8464 5147 mobile 07966 484610 www.idea-plan.co.uk email: info@idea-plan.co.uk	
Client	<b>Clive Taylor</b>
Job Title	
Demolition of existing conservatory and single storey rear extension wraparound extension at 62 Prince Rupert Road SE9 1LA	
Drawing Title	Existing and proposed elevations, floor plans section, location and block plan
Scale	<b>1:1250; 1:500; 1:100 and 1:50</b>
Date	<b>22 December 2023</b>
Drawing Number	<b>PRI62/ 1</b>
Revision	