


Proposed Ground Floor Plan @ 1:50

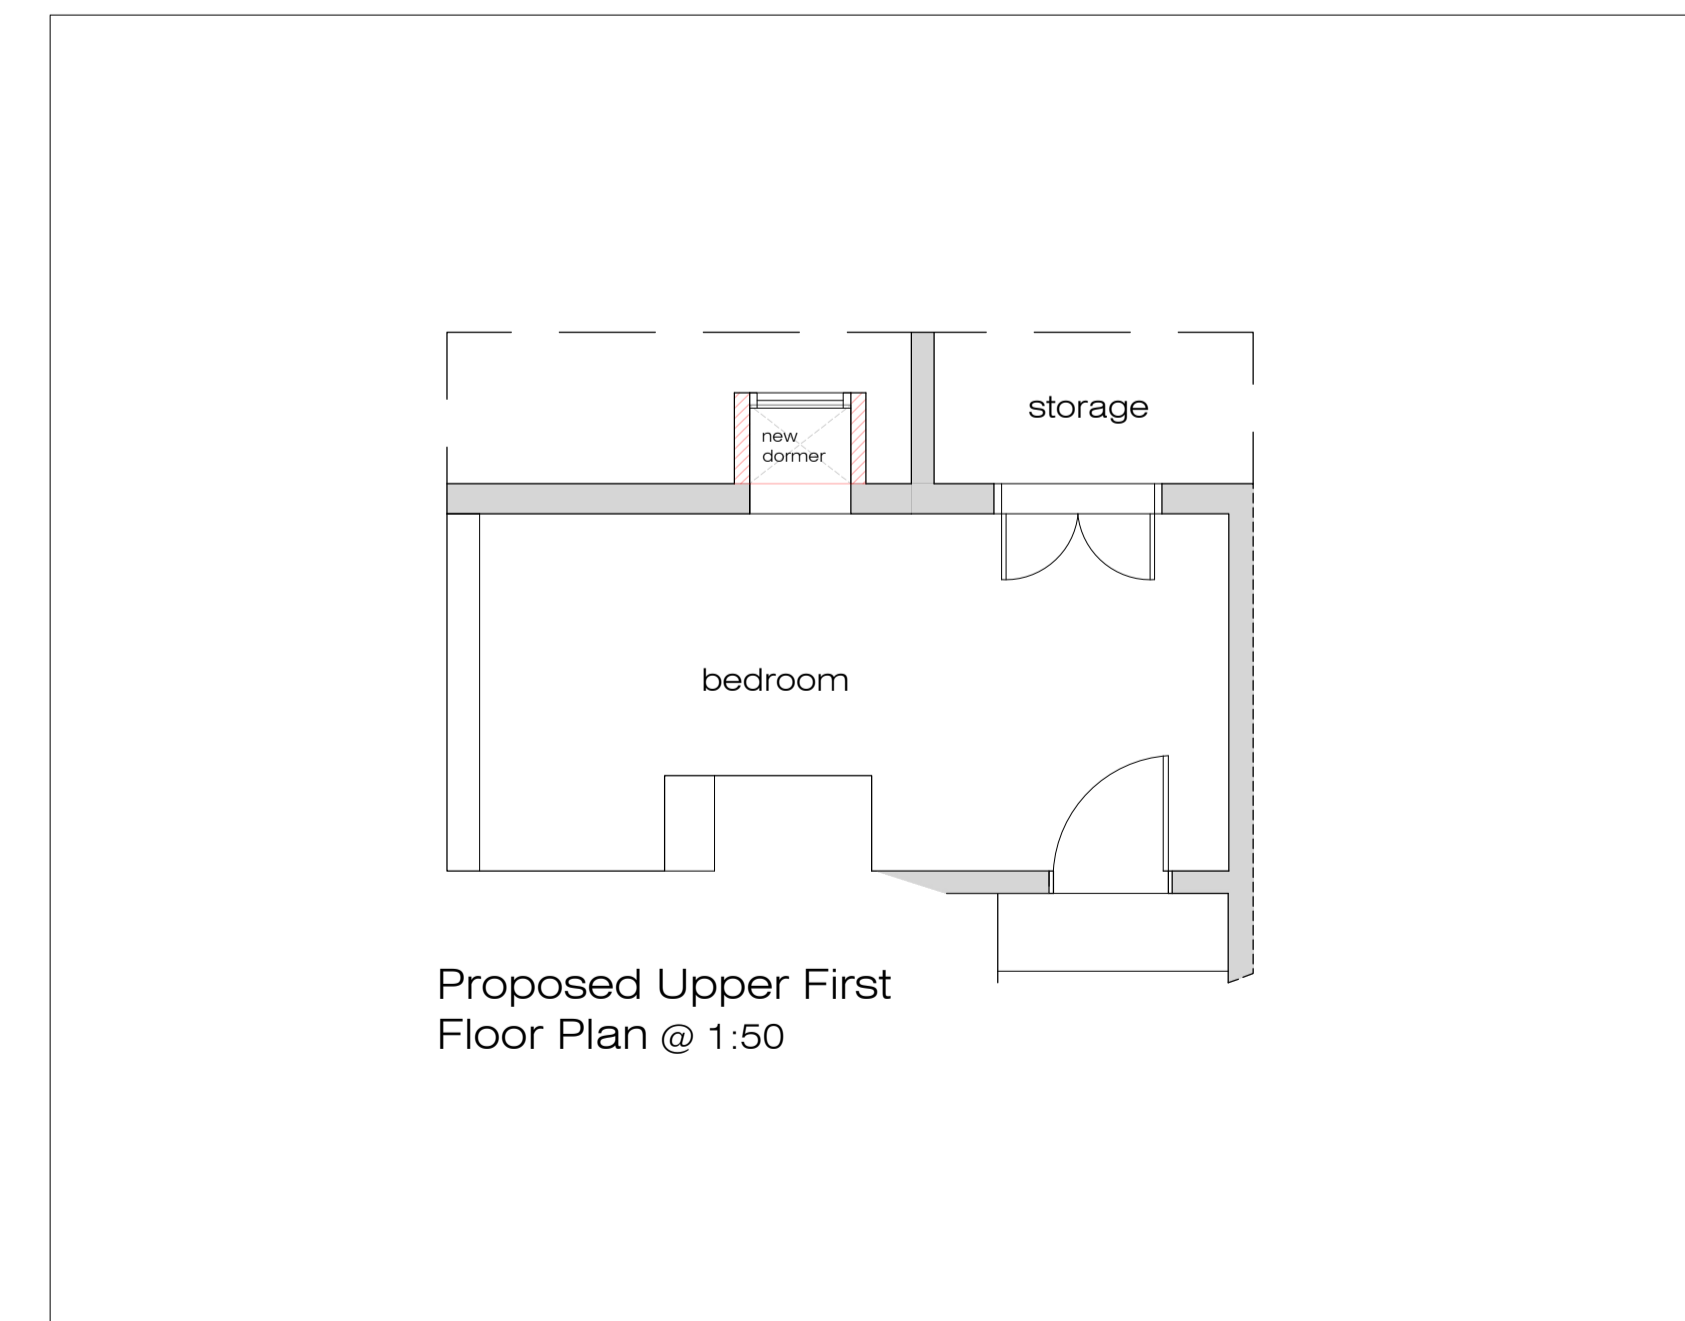

Proposed Upper First Floor Plan @ 1:50

Rev A - Additional notes added for new windows & doors - 26-12-23

Planning

ALL DIMENSIONS IN MILLIMETERS UNLESS OTHERWISE STATED. DO NOT SCALE. USE WRITTEN DIMENSIONS ONLY.



255 Reculver Road • Beltinge
Herne Bay • Kent • CT6
6RR. 07786990487

Site Address: Staple House, The Street, Staple, Canterbury, Kent, CT3 1LN

Project: Extensions and Alterations

Drawing: Proposed Ground Floor and Upper First Floor Plans

SCALE @ A1	DATE	DRAWN	CHECKED
1:50	07-11-23	SA	
ROOM No.	DRAWING No.	REVISION	
-	MD2311-07		A