

DO NOT SCALE FROM THIS DRAWING. ALL DIMENSIONS ARE TO BE CHECKED ON SITE. THIS DRAWING IS TO BE READ IN CONJUNCTION WITH ALL CONSULTANTS INFORMATION.

©THIS DRAWING IS THE COPYRIGHT OF SMITH GROUP (KENT) LIMITED AND SHOULD NOT BE COPIED OR REPRODUCED WITHOUT WRITTEN CONSENT. ALL RIGHTS RESERVED.




info@smithgroup ltd.co.uk
+44(0)7971 896 134
www.smithgroup ltd.co.uk

GENERAL NOTES:



REAR (SOUTH FACING) ELEVATION

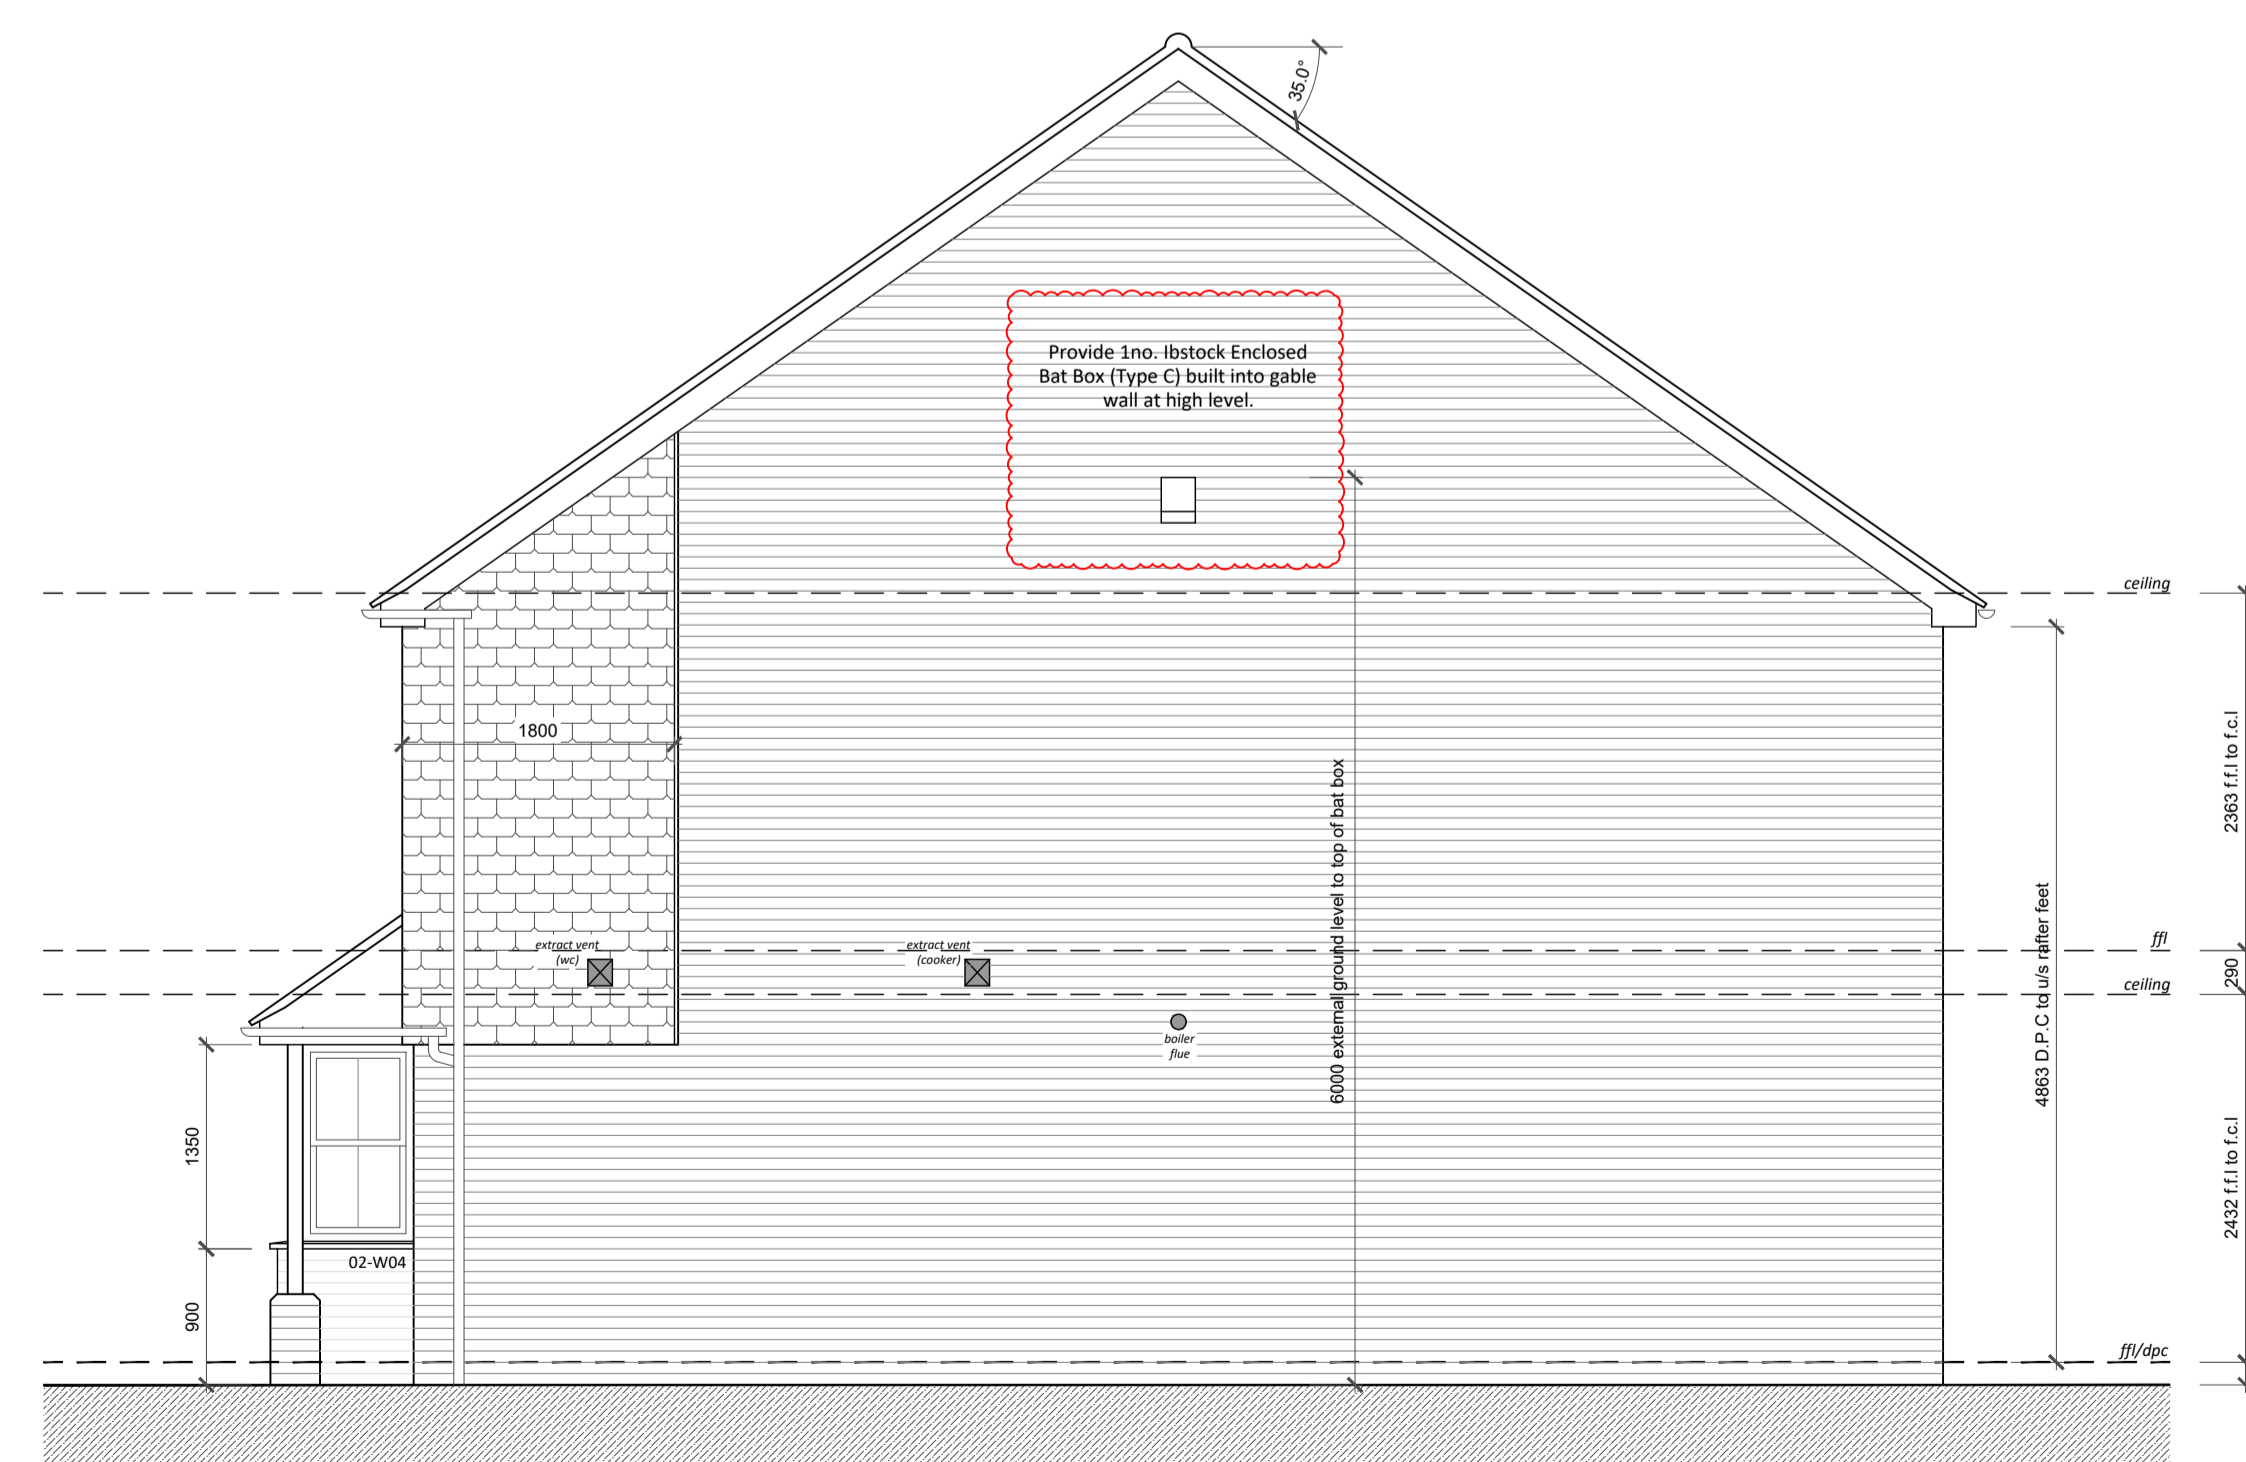

SIDE (WEST FACING) ELEVATION

REV	DATE	DESCRIPTION



PROJECT:
LAND TO REAR OF 61 & 77 STATION ROAD

DESCRIPTION:
DISCHARGE OF CONDITIONS

DRAWING TITLE:
PROPOSED SOUTH & WEST ELEVATIONS

SCALE: 1:50 @ A1
DATE DRAWN: DECEMBER 2023

DRAWN BY: TS
CLIENT: AUSTIN SMITH HOMES

STATUS:
DISCHARGE OF CONDITIONS

DRAWING NUMBER: 23.110.004.A1.DOC
REVISION: