

DO NOT SCALE FROM THIS DRAWING. ALL DIMENSIONS ARE TO BE CHECKED ON SITE. THIS DRAWING IS TO BE READ IN CONJUNCTION WITH ALL CONSULTANTS INFORMATION.

©THIS DRAWING IS THE COPYRIGHT OF SMITH GROUP (KENT) LIMITED AND SHOULD NOT BE COPIED OR REPRODUCED WITHOUT WRITTEN CONSENT. ALL RIGHTS RESERVED.




info@smithgroup ltd.co.uk  
+44(0)7971 896 134  
www.smithgroup ltd.co.uk

GENERAL NOTES:



FRONT (NORTH FACING) ELEVATION

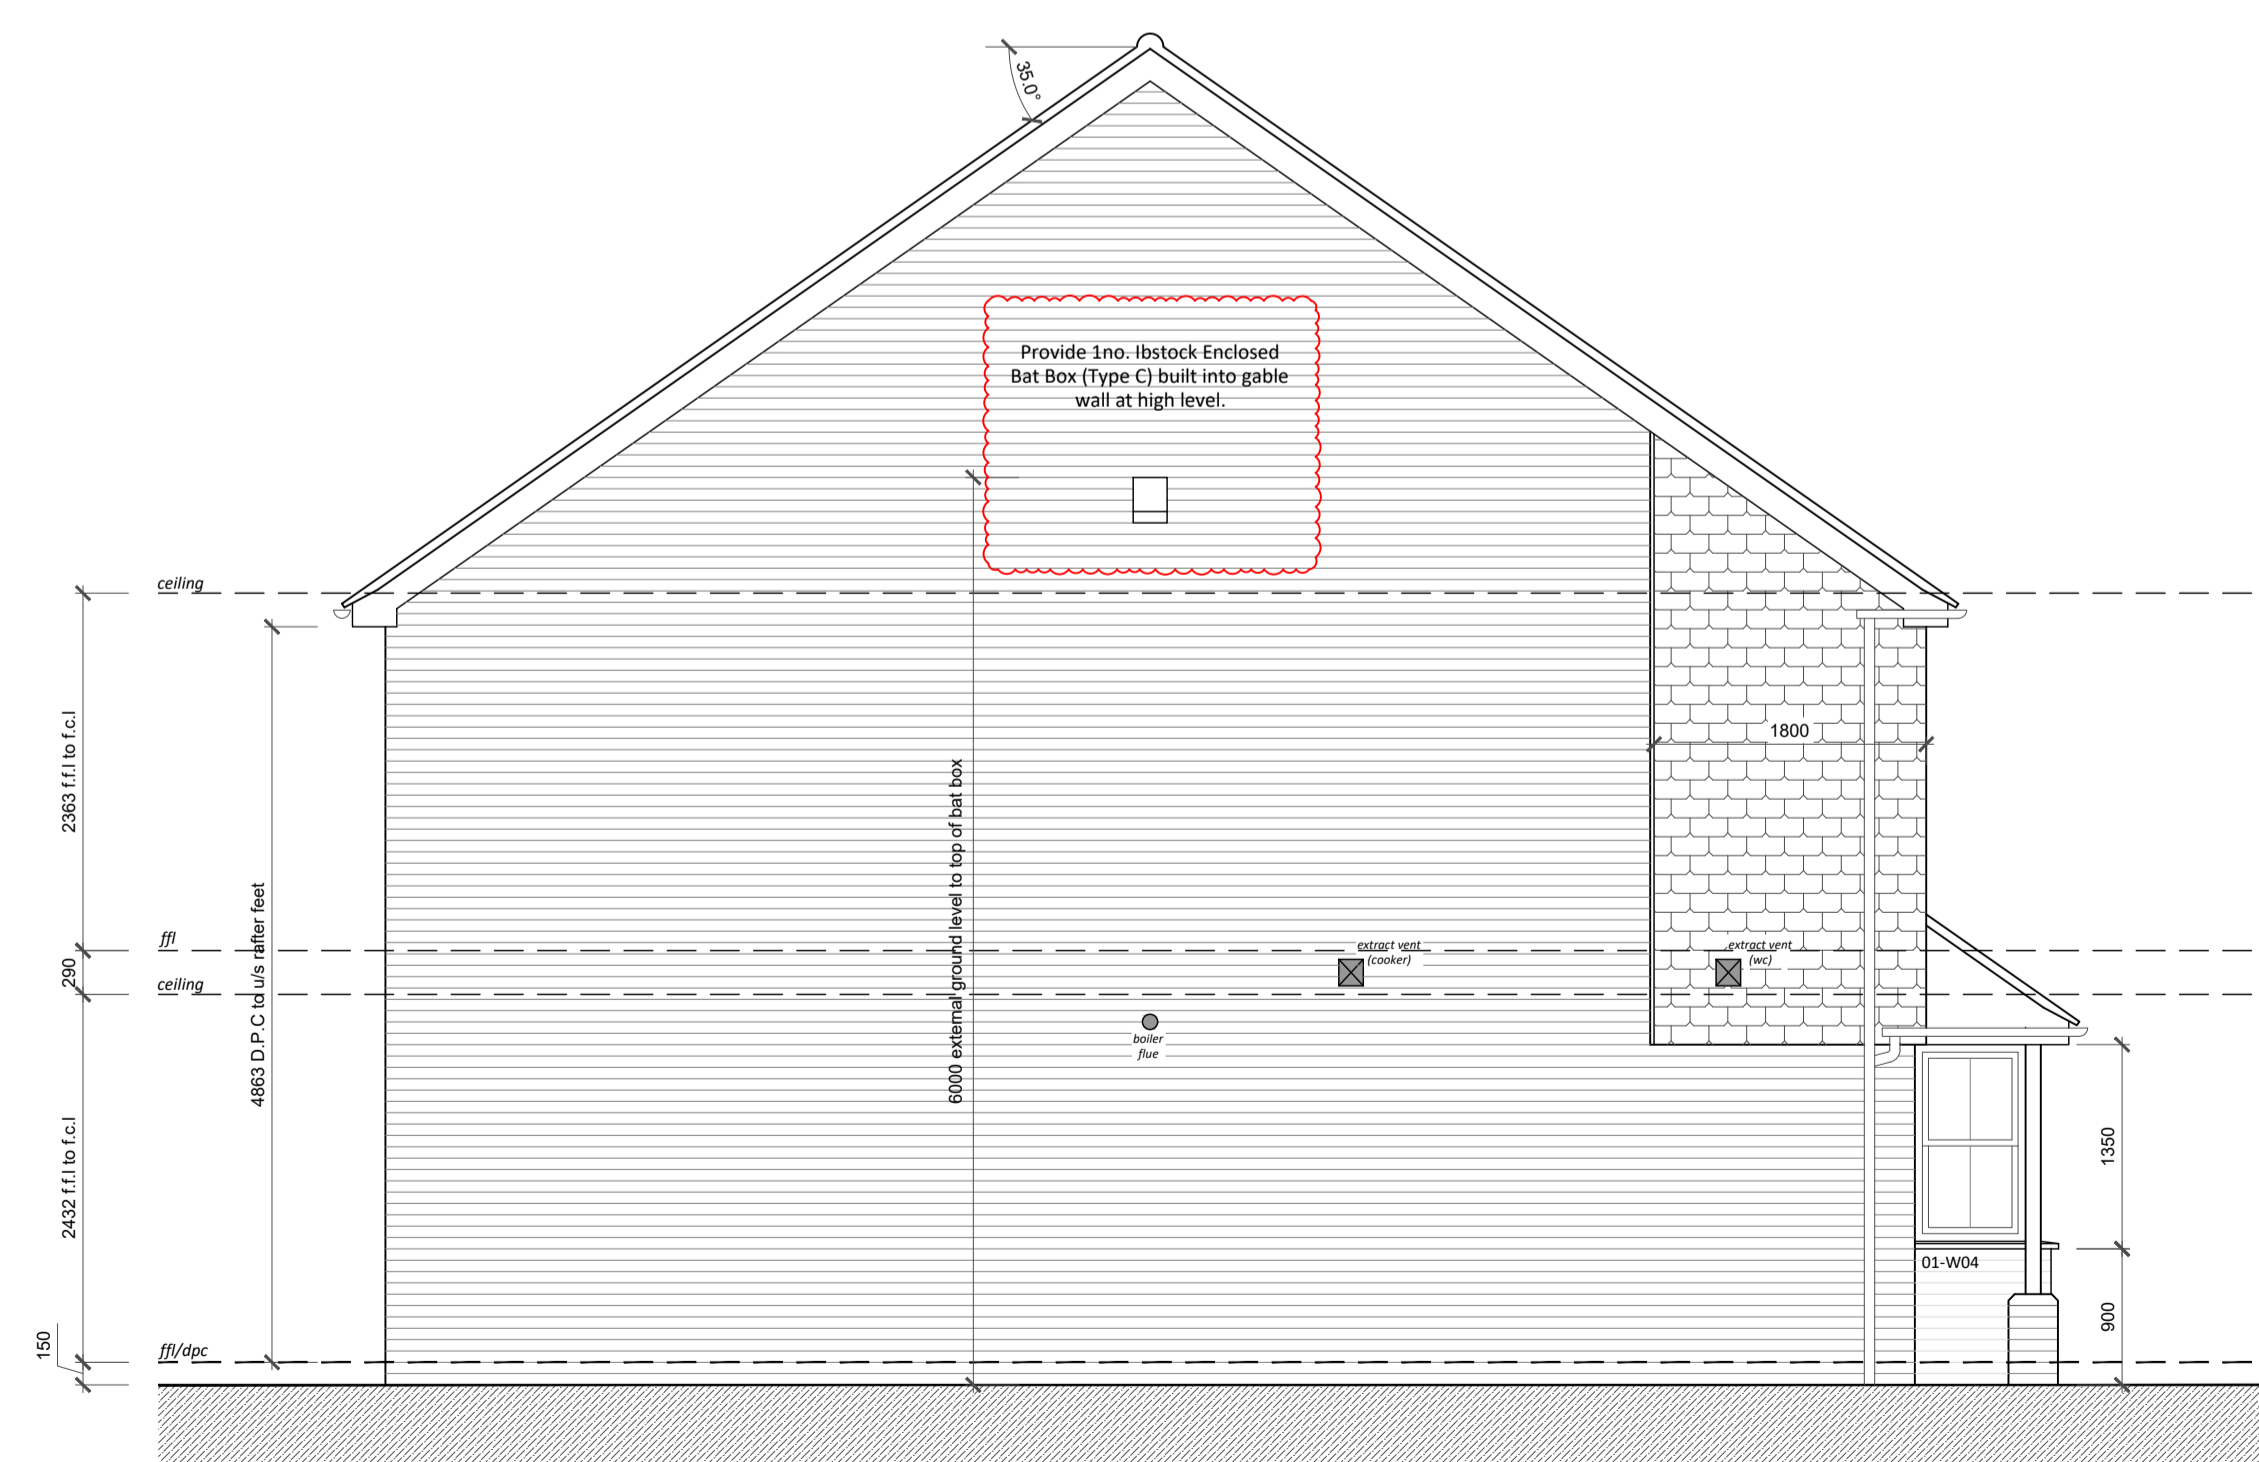

SIDE (EAST FACING) ELEVATION

REV	DATE	DESCRIPTION



PROJECT:  
LAND TO REAR OF 61 & 77 STATION ROAD

DESCRIPTION:  
DISCHARGE OF CONDITIONS

DRAWING TITLE:  
PROPOSED NORTH & EAST ELEVATIONS

SCALE:  
1:50 @ A1

DRAWN BY:  
TS

DATE DRAWN:  
DECEMBER 2023

CLIENT:  
AUSTIN SMITH HOMES

STATUS:  
DISCHARGE OF CONDITIONS

DRAWING NUMBER:  
23.110.003.A1.DOC

REVISION: