

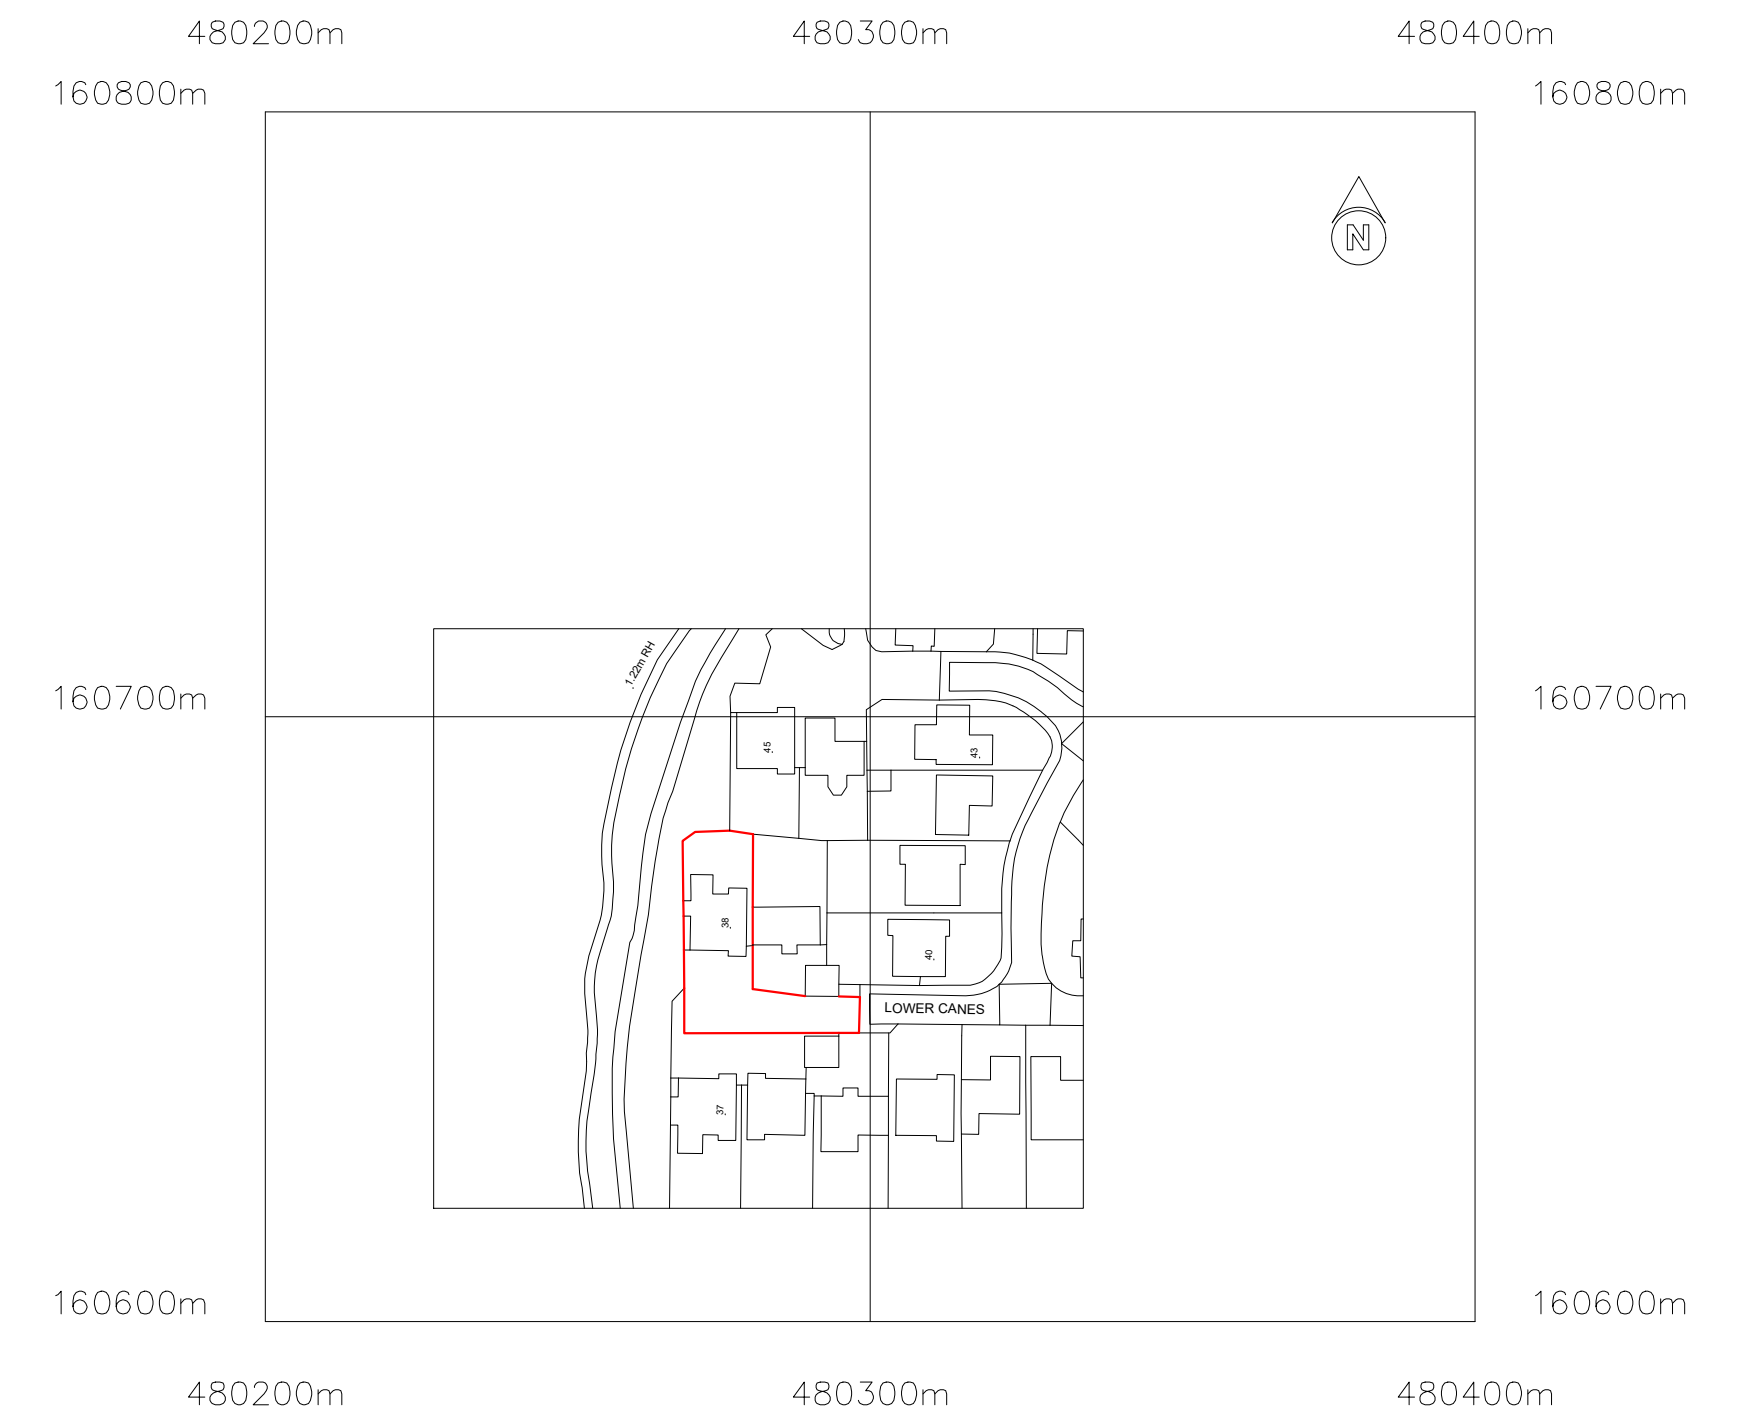



EXISTING GROUND FLOOR PLAN

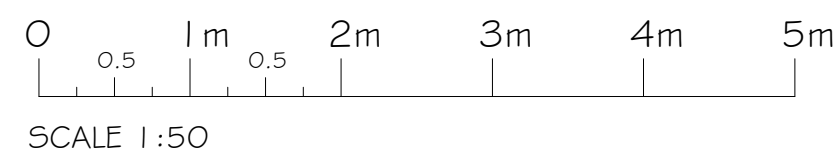

©Crown Copyright and database rights 2023 OS no. AC0000849896

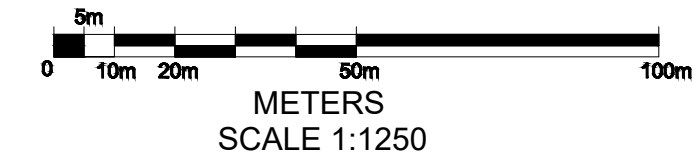

EXISTING SIDE ELEVATION

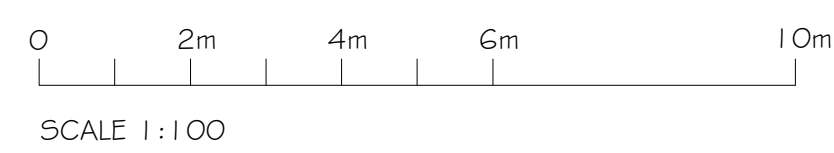

EXISTING REAR ELEVATION



EXISTING SIDE ELEVATION

- EXISTING STRUCTURE
- PROPOSED STRUCTURE
- - - - REMOVED STRUCTURE
- POSSIBLE STEEL BEAMS
- - - - POSSIBLE KITCHEN PLAN

PROJECT
PROPOSED GROUND FLOOR
REAR EXTENSION AT:
38 LOWER CANES
YATELEY
GU46 6PY

TITLE
EXISTING FLOOR PLAN, ELEVATIONS
& LOCAL PLAN



Cranford Design Ltd
Architectural Services,
CAD Design & Draughting

DATE
SEPTEMBER 2023

Tel: 01252 872657
Mob: 07525 064570
E-mail: info@cranforddesign.co.uk

SCALE
SEE DRAWING

Website: www.cranforddesign.co.uk
Centaur House
Ancells Business Park, Ancells Road
Fleet GU51 2UJ

DRAWING NUMBER

D2842-01

A1 PAPER SIZE

B

These plans must not be acted upon until the appropriate planning and building regulation approvals have been granted. Should the works be undertaken prior to the above approvals being in place it is done so entirely at the clients own risk.