


Scale 1:500

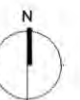

APPROXIMATE NORTH

© LYONS+SLEEMAN+HOARE Ltd

LYONS+SLEEMAN+HOARE | Architects

Nero Brewery, Cricket Green, Hartley Wintney, Hants RG27 8QA
Tel: 01252 844144 Fax: 01252 844800 Web: www.lsharch.co.uk


Job N°/Drq N°	Rev	Scale	Status
23/006/P-001	-	1:500	PLANNING
Date	Director	Author	Check
26/06/2023	GG	SLa	GG

Job
BYBRIDGE, THE STREET, EVERSLEY

Drawing
LOCATION PLAN

NOTE: All figures are approximate and have been measured and expressed in a manner as defined by the current edition of the RICS/ISVA Code of Measuring Practice. Figures relate to the current stage of the project and any development decisions to be made on the basis of this information should include due allowance for the increases and decreases inherent in the design and building processes.
Reproduced from Ordnance Survey mapping under Licence Numbers AR152978 & 100020449

This drawing may be scaled or cross referenced to the scale bar for Planning Application purposes only. Do not scale for any other purpose, use figured dimensions only. Subject to site survey and all necessary consents. All dimensions to be checked by user and any discrepancies, errors or omissions to be reported to the Architect before work commences. This drawing is to be read in conjunction with all other relevant materials.

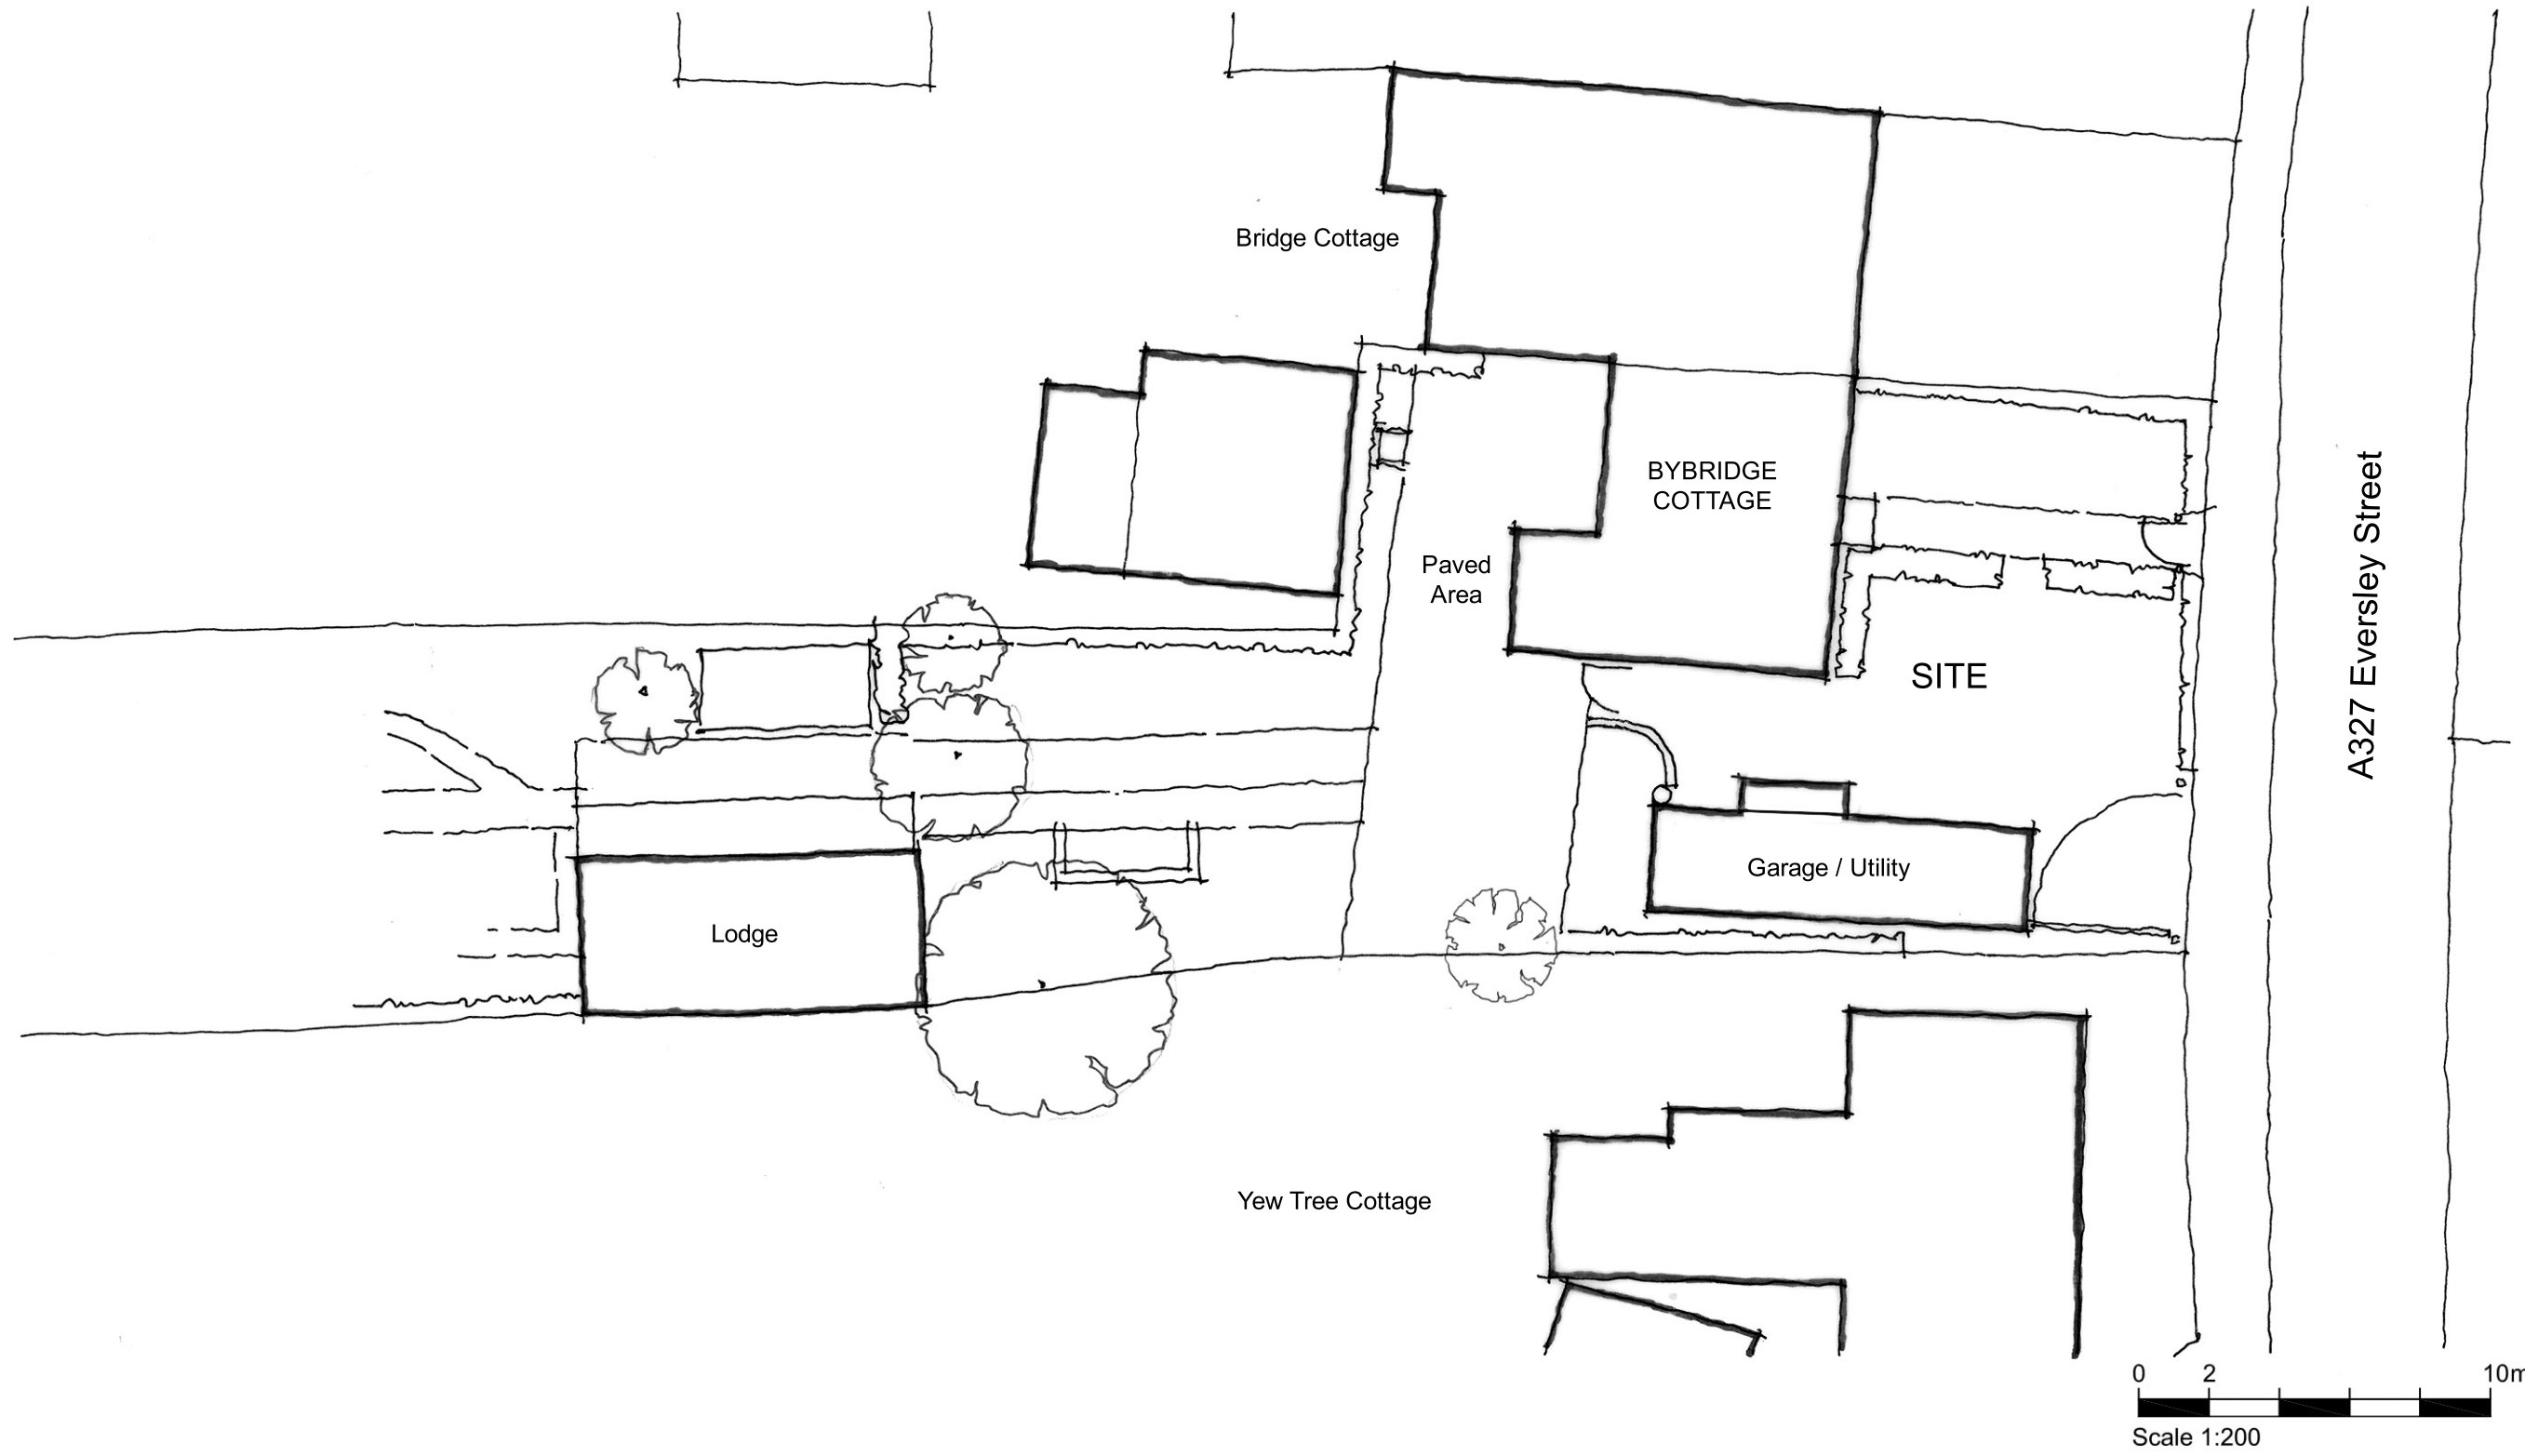


Job N°/Drq N°	Rev	Scale	Status
23/006/P-002	-	1:200	PLANNING
Date	Director	Author	Check
26/06/2023	GG	SLa	GG

Job
BYBRIDGE, THE STREET, EVERSLEY
Drawing
EXISTING SITE PLAN

NOTE: All figures are approximate and have been measured and expressed in a manner as defined by the current edition of the RICS/ISVA Code of Measuring Practice. Figures relate to the current stage of the project and any development decisions to be made on the basis of this information should include due allowance for the increases and decreases inherent in the design and building processes.
Reproduced from Ordnance Survey mapping under Licence Numbers AR152978 & 100020449

This drawing may be scaled or cross referenced to the scale bar for Planning Application purposes only. Do not scale for any other purpose, use figured dimensions only. Subject to site survey and all necessary consents. All dimensions to be checked by user and any discrepancies, errors or omissions to be reported to the Architect before work commences. This drawing is to be read in conjunction with all other relevant materials.

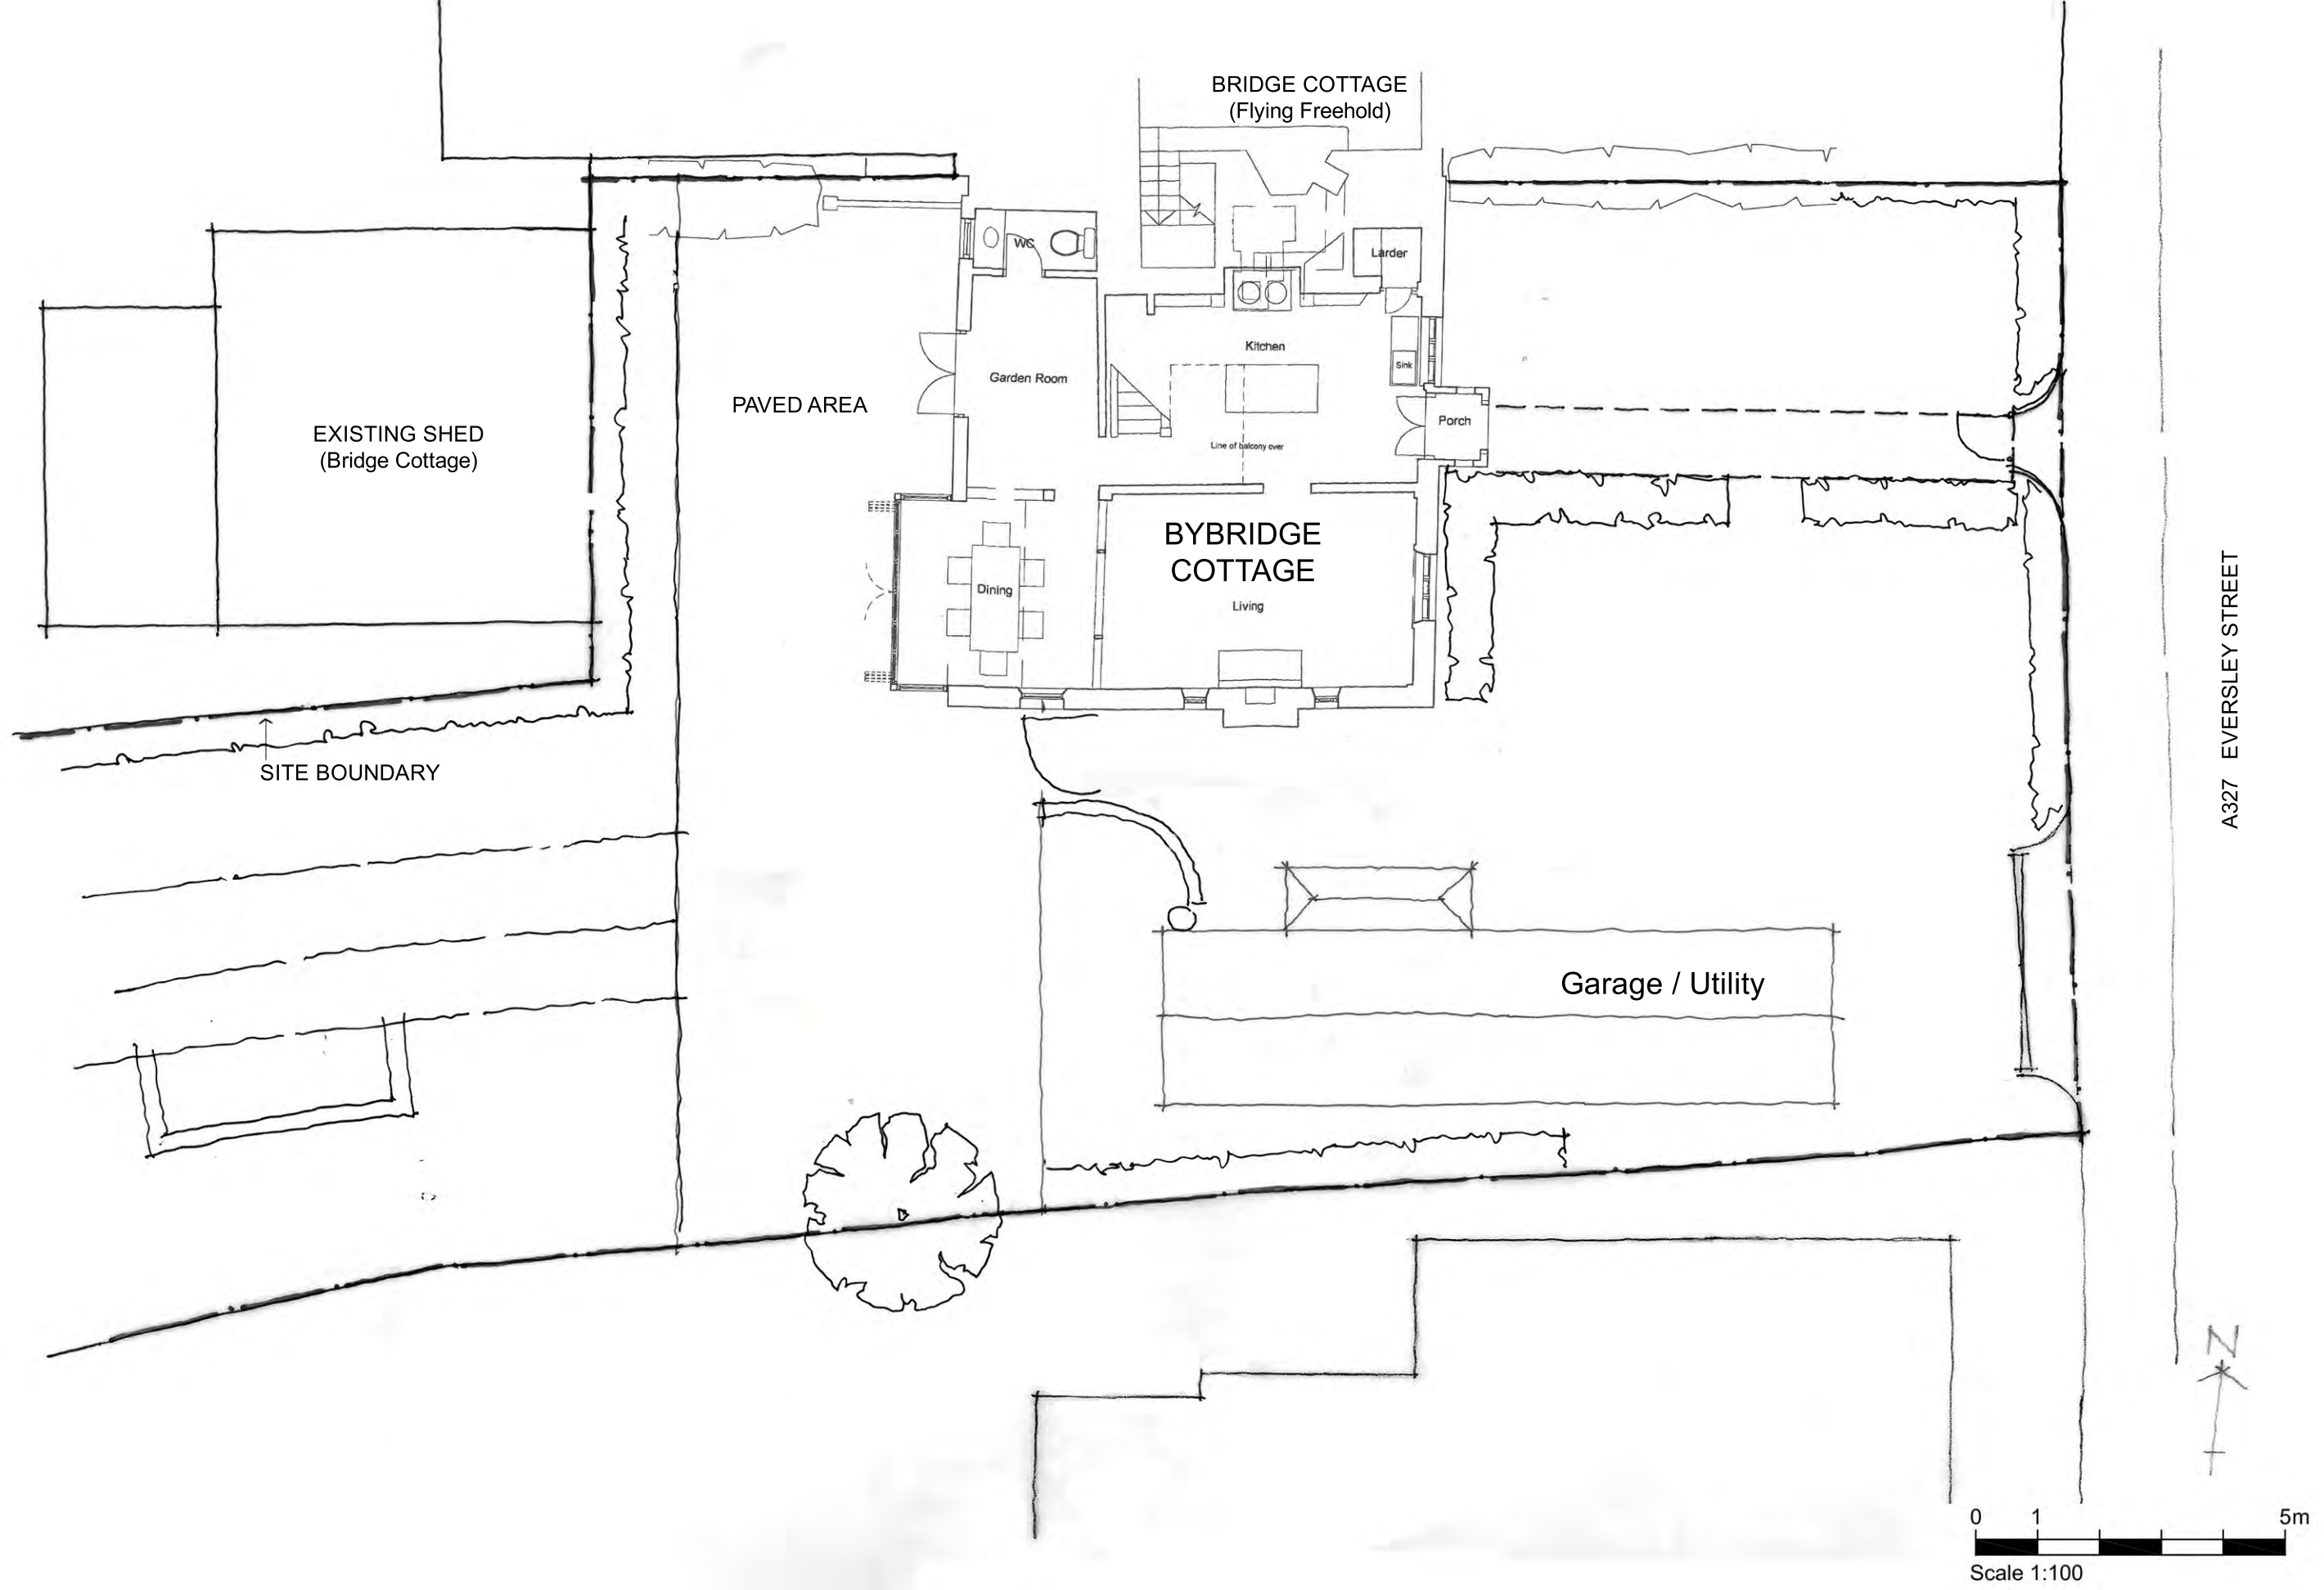

LYONS+SLEEMAN+HOARE | Architects


Nero Brewery, Cricket Green, Hartley Wintney, Hants RG27 8QA
 tel: 01252 844144 www.lsharchitects.co.uk

Job N	Drng N	Rev	Scale	Status
23006	P-003	-	1:100	PLANNING
Date	Director	Author	Check	
26/06/2023	GG	GG	GG	

Job	Drawing
BYBRIDGE, THE STREET, EVERSLEY	EXISTING GROUND FLOOR PLAN

NOTE: All figures are approximate and have been measured and expressed in a manner as defined by the current edition of the RICS Code of Measuring Practice, unless otherwise stated. Figures relate to the current stage of the project and any development decisions to be made on the basis of this information should include due allowance for the increases and decreases inherent in the design and building processes. Reproduced from Ordnance Survey mapping under Licence Numbers 100022432 & 100018493

This drawing may be scaled or cross referenced to the scale bar for Planning Application purposes only. Do not scale for any other purpose, use figured dimensions only. Subject to site survey and all necessary consents. All dimensions to be checked by user and any discrepancies, errors or omissions to be reported to the Architect before work commences. This drawing is to be read in conjunction with all other relevant materials.

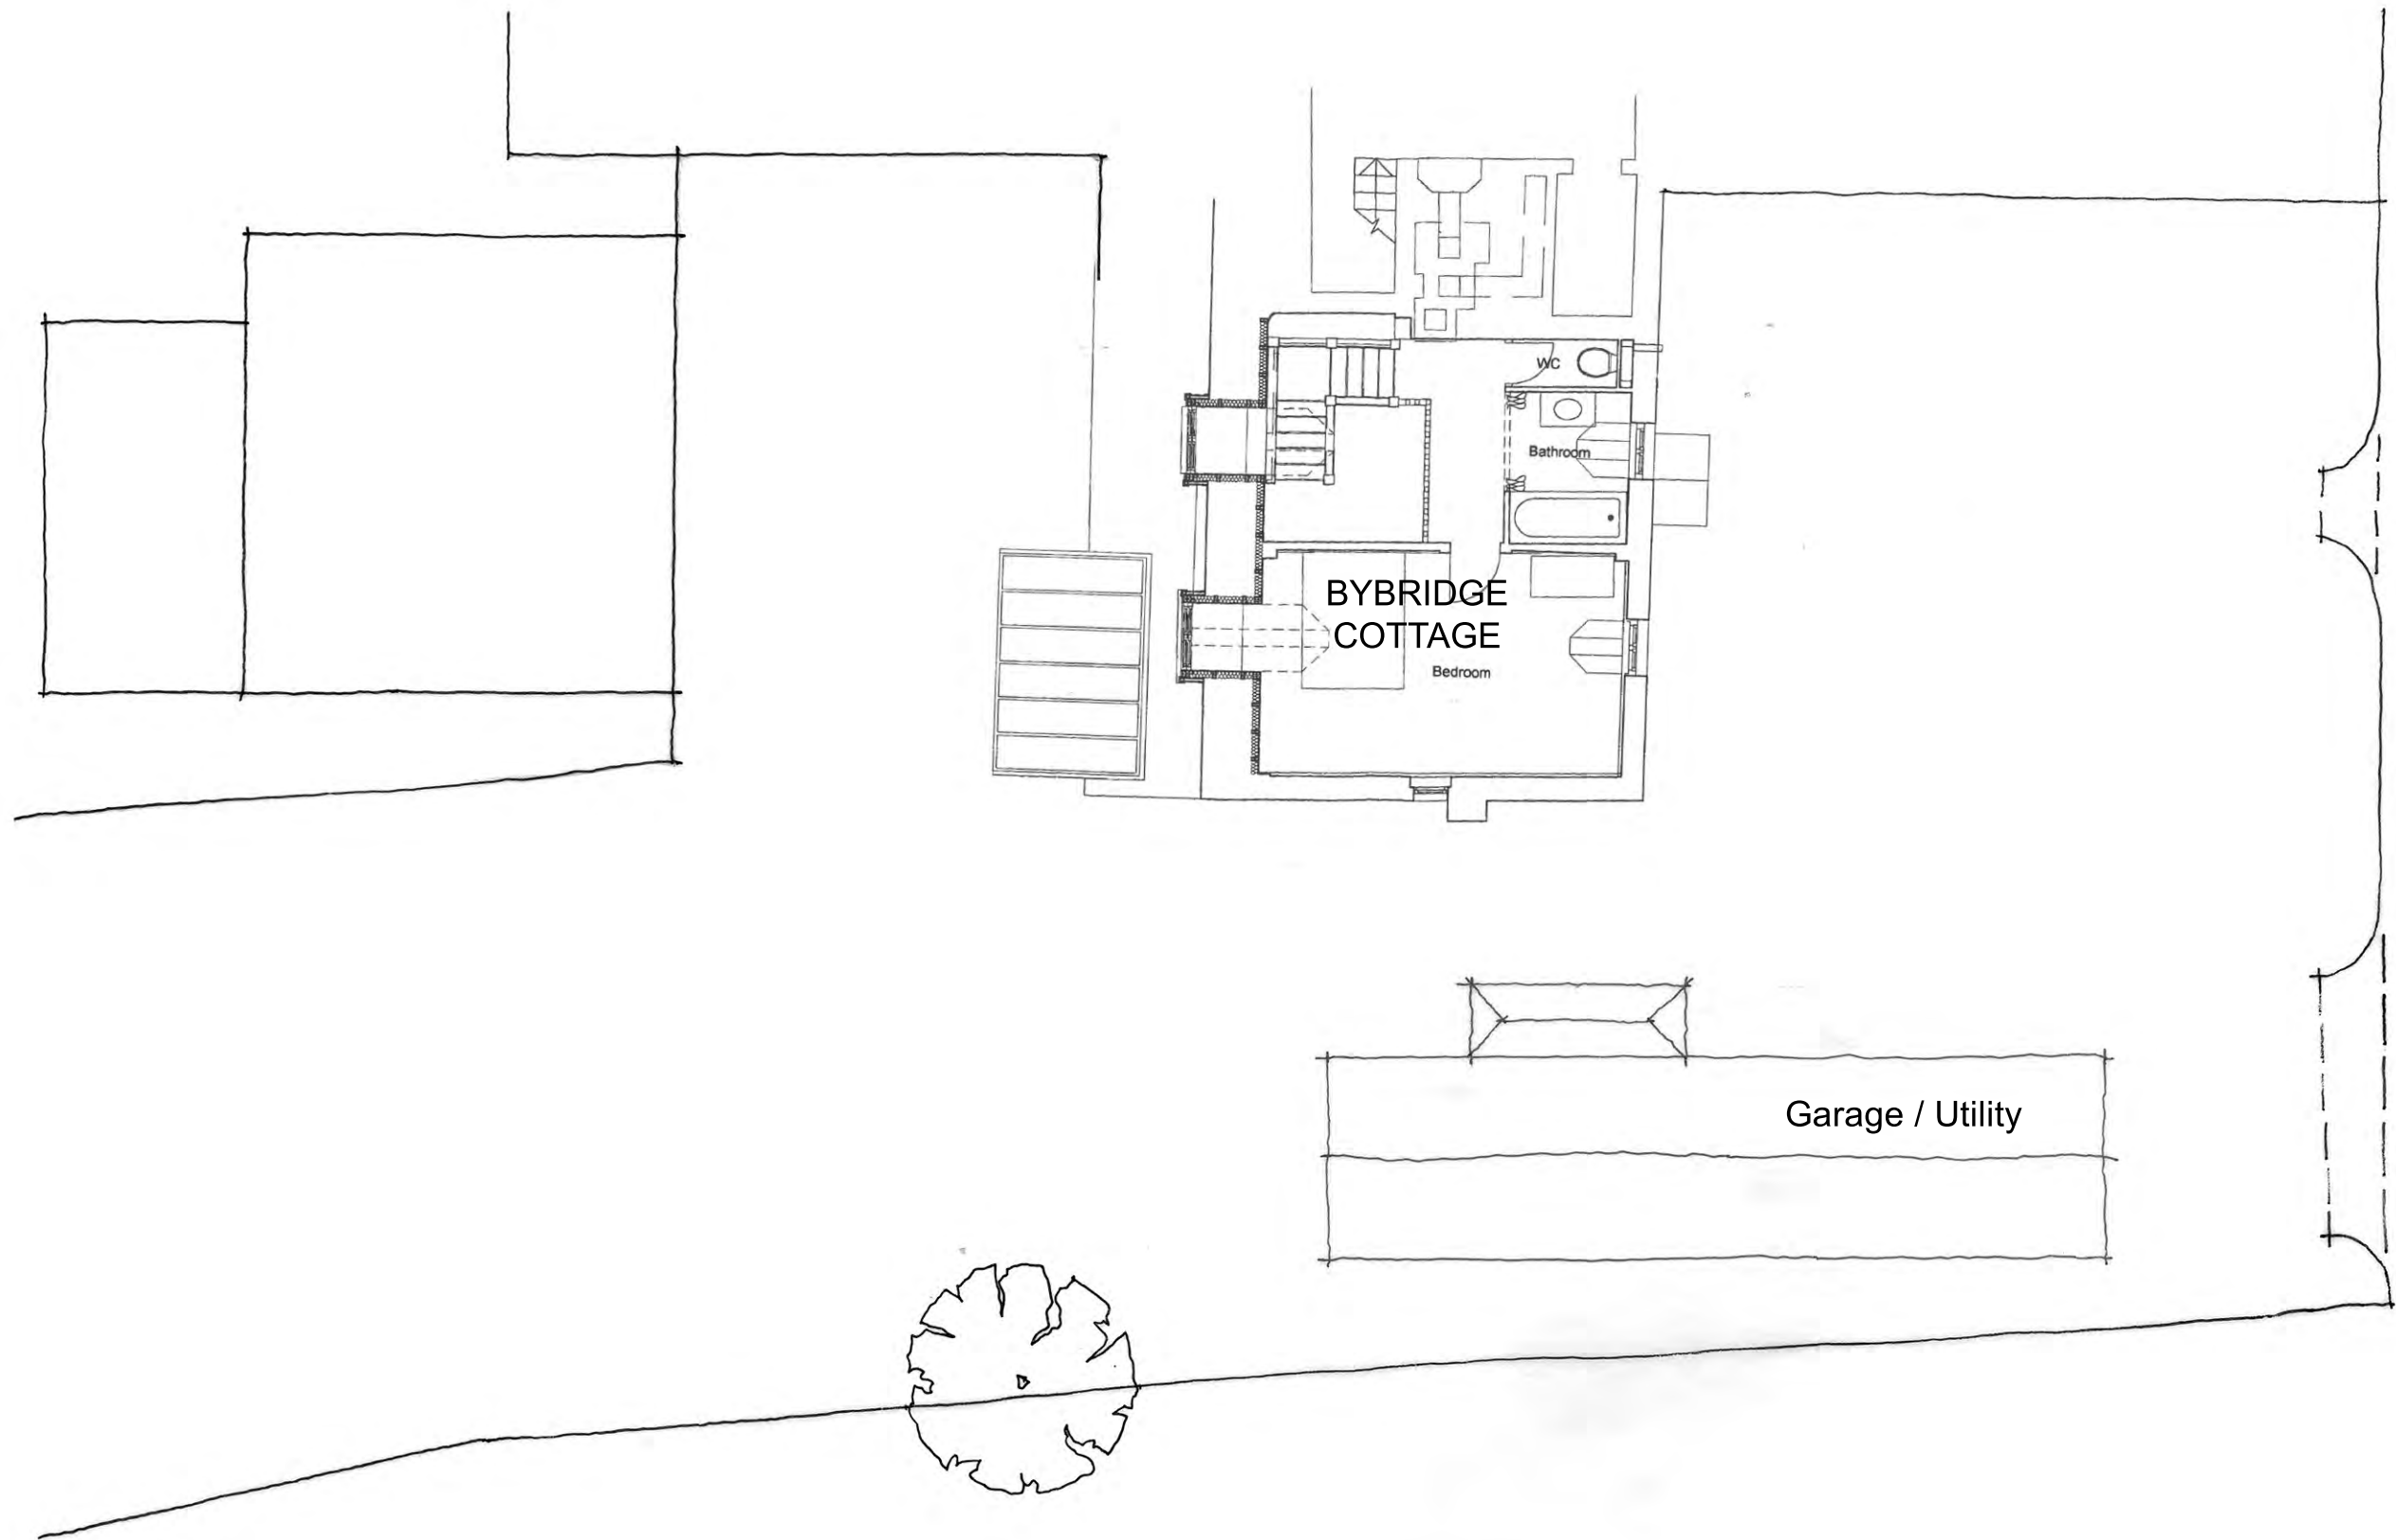

A327 EVERSLEY STREET


Garage / Utility

BYBRIDGE COTTAGE

Bedroom

Bathroom



WC

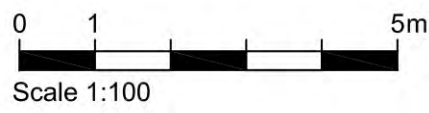

Job N	Drng N	Rev	Scale	Status	Job
23006	P-004	-	1:100	PLANNING	BYBRIDGE, THE STREET, EVERSLEY
Date	Director	Author	Check	Drawing	
26/06/2023	GG	GG	GG	EXISTING FIRST FLOOR PLAN	

NOTE: All figures are approximate and have been measured and expressed in a manner as defined by the current edition of the RICS Code of Measuring Practice, unless otherwise stated. Figures relate to the current stage of the project and any development decisions to be made on the basis of this information should include due allowance for the increases and decreases inherent in the design and building processes. Reproduced from Ordnance Survey mapping under Licence Numbers 100022432 & 100018493

This drawing may be scaled or cross referenced to the scale bar for Planning Application purposes only. Do not scale for any other purpose, use figured dimensions only. Subject to site survey and all necessary consents. All dimensions to be checked by user and any discrepancies, errors or omissions to be reported to the Architect before work commences. This drawing is to be read in conjunction with all other relevant materials.

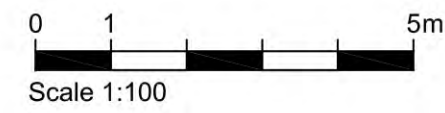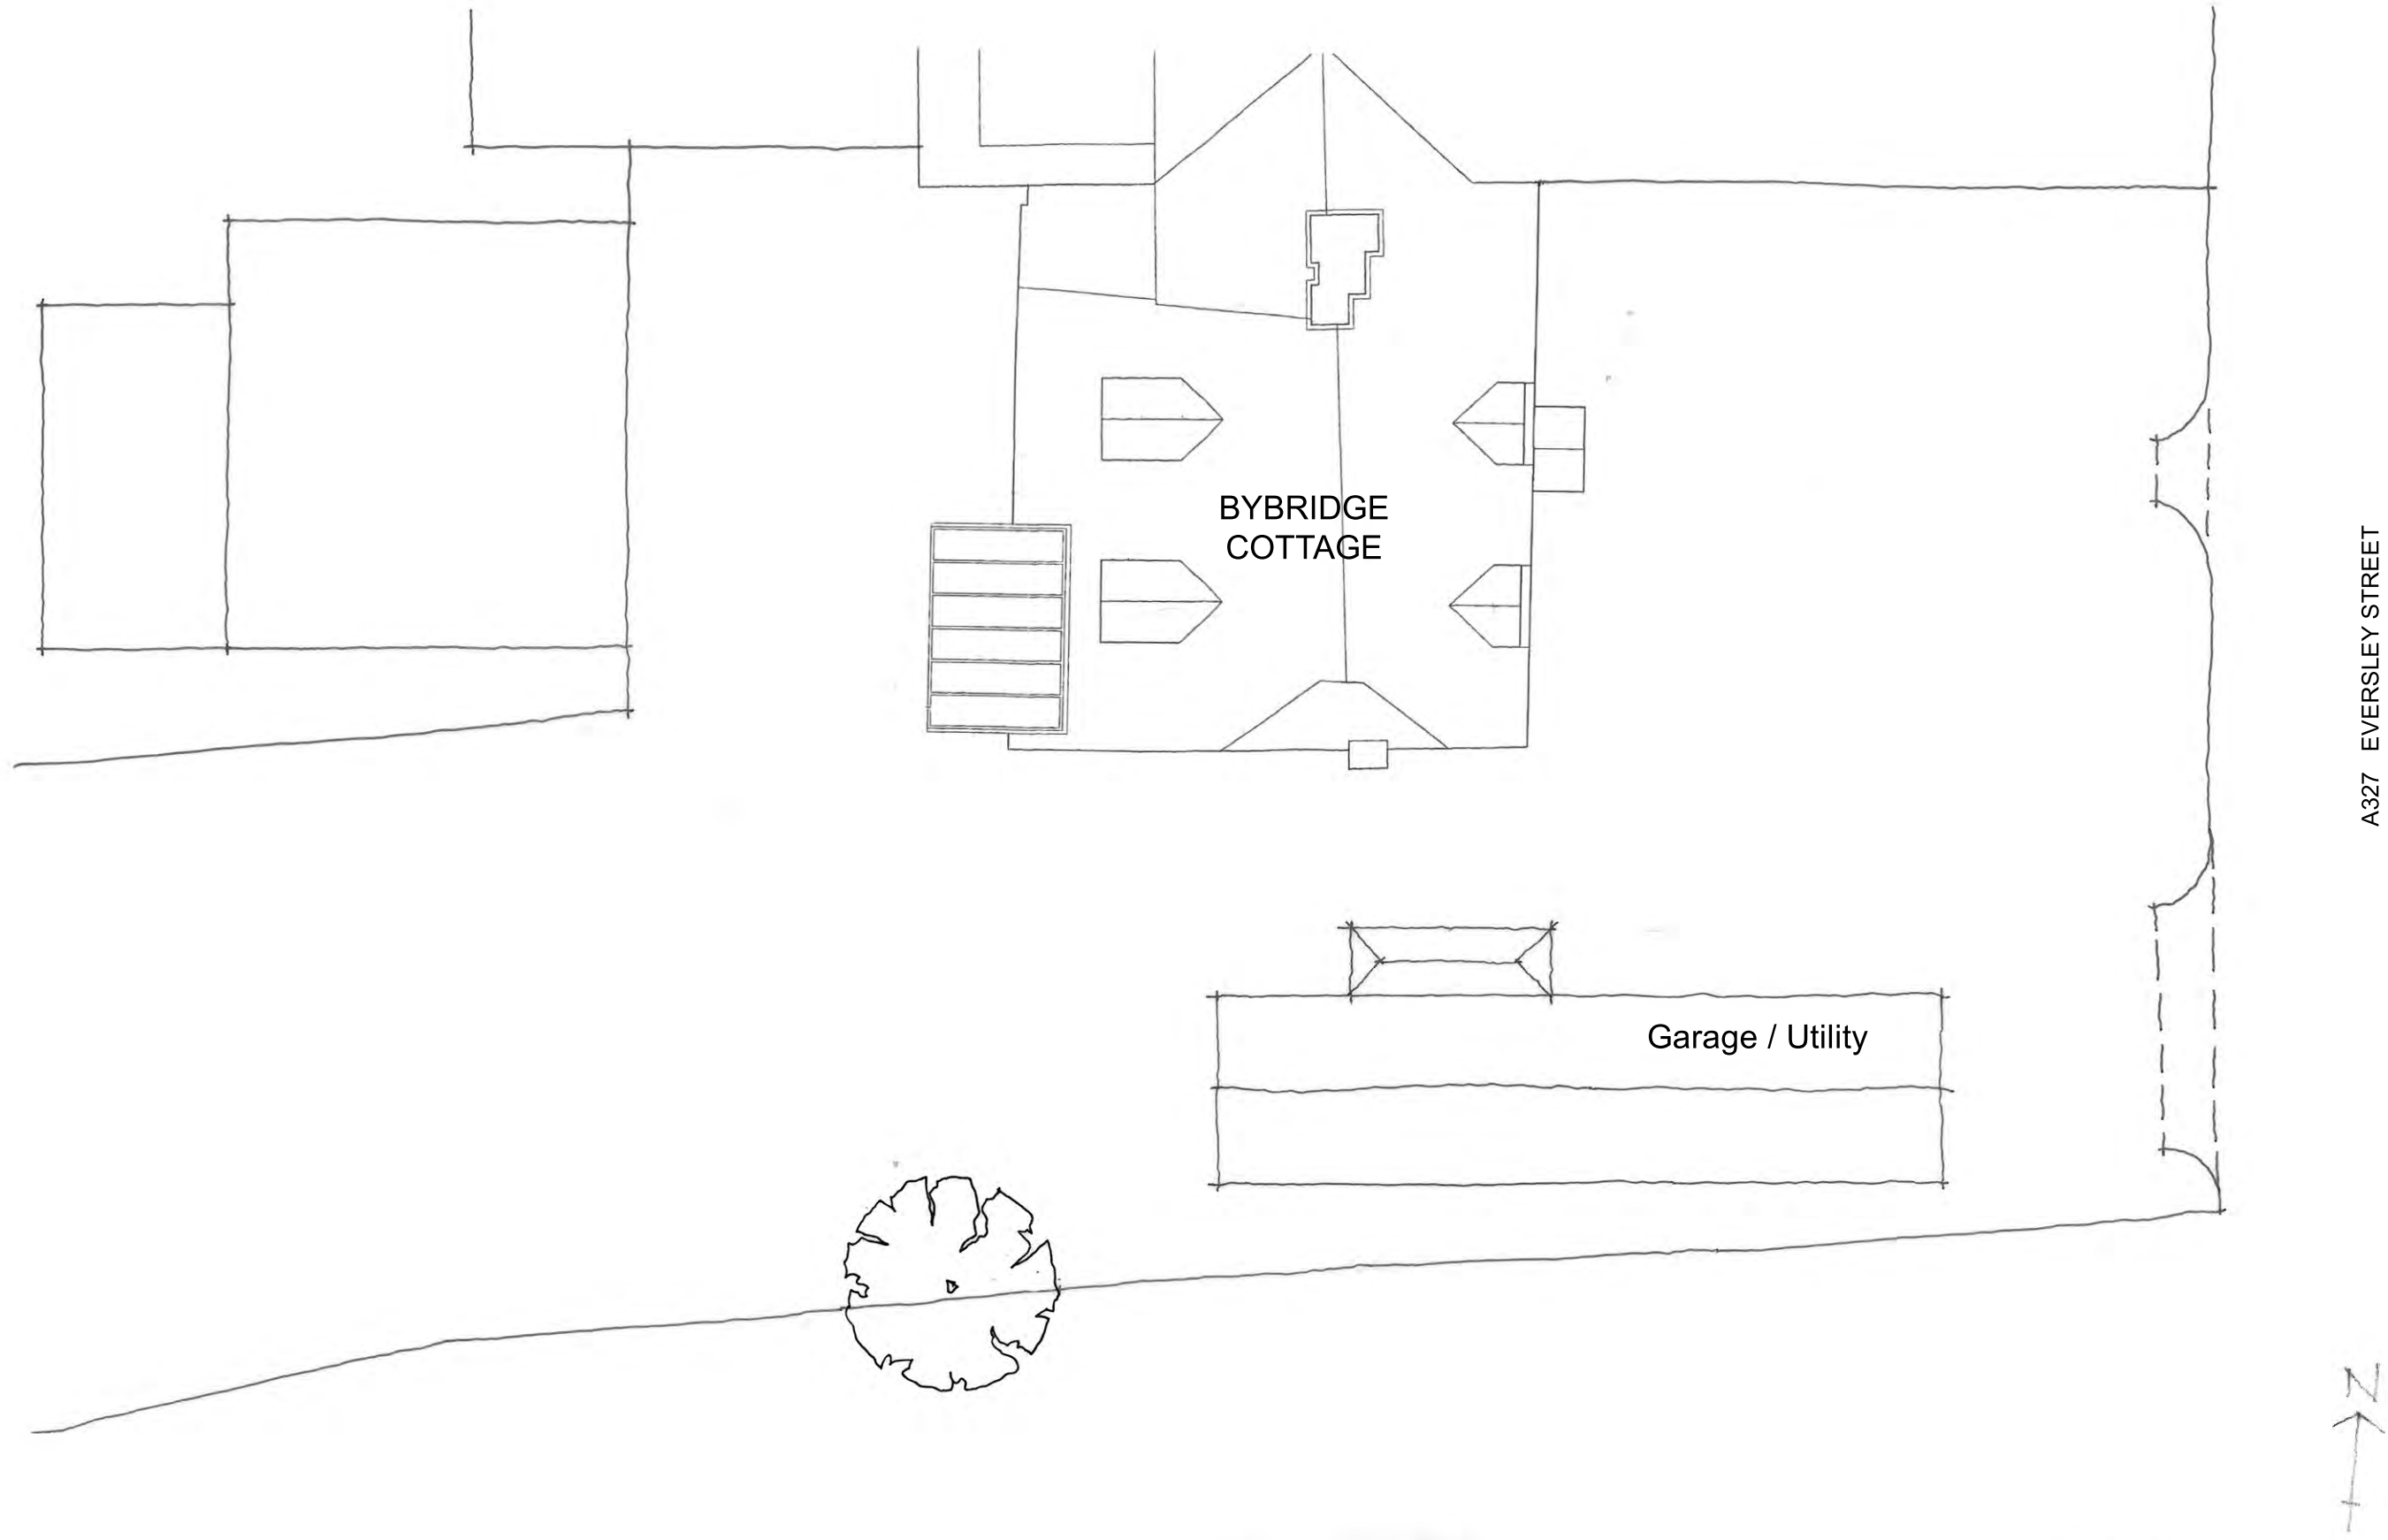





LYONS+SLEEMAN+HOARE | Architects


Nero Brewery, Cricket Green, Hartley Wintney, Hants RG27 8QA
 tel: 01252 844144 www.lsharchitects.co.uk

Job N	Drng N	Rev	Scale	Status	Job
23006	P-005	-	1:100	PLANNING	BYBRIDGE, THE STREET, EVERSLEY
Date	Director	Author	Check	Drawing	
26/06/2023	GG	GG	GG	EXISTING ROOF PLAN	


NOTE: All figures are approximate and have been measured and expressed in a manner as defined by the current edition of the RICS Code of Measuring Practice, unless otherwise stated. Figures relate to the current stage of the project and any development decisions to be made on the basis of this information should include due allowance for the increases and decreases inherent in the design and building processes. Reproduced from Ordnance Survey mapping under Licence Numbers 100022432 & 100018493

This drawing may be scaled or cross referenced to the scale bar for Planning Application purposes only. Do not scale for any other purpose, use figured dimensions only. Subject to site survey and all necessary consents. All dimensions to be checked by user and any discrepancies, errors or omissions to be reported to the Architect before work commences. This drawing is to be read in conjunction with all other relevant materials.

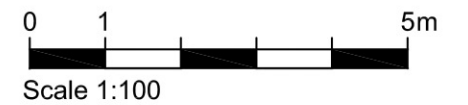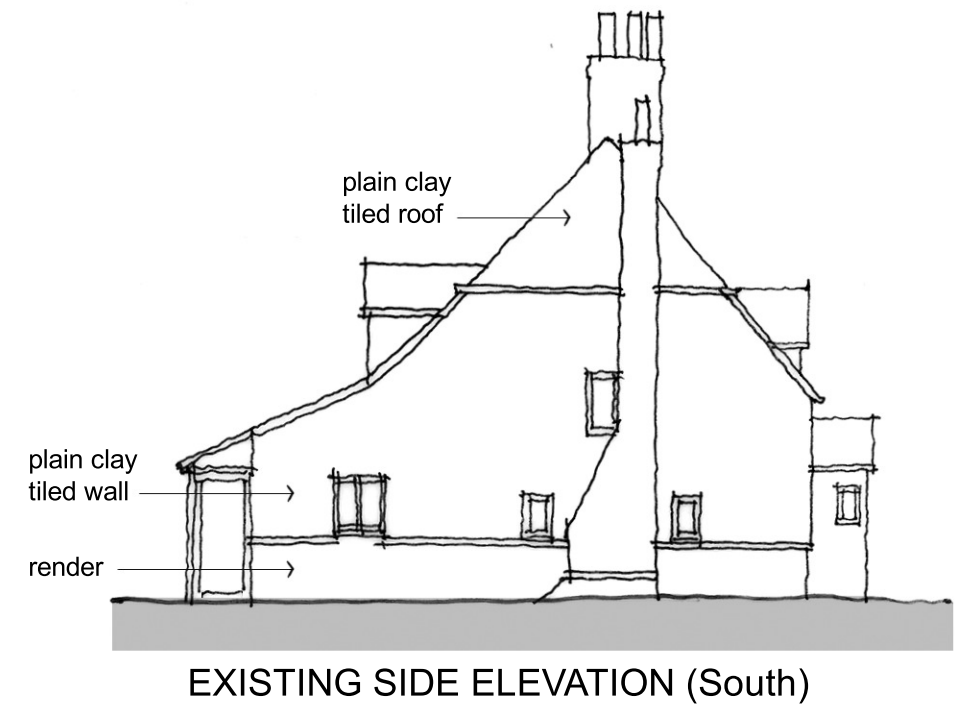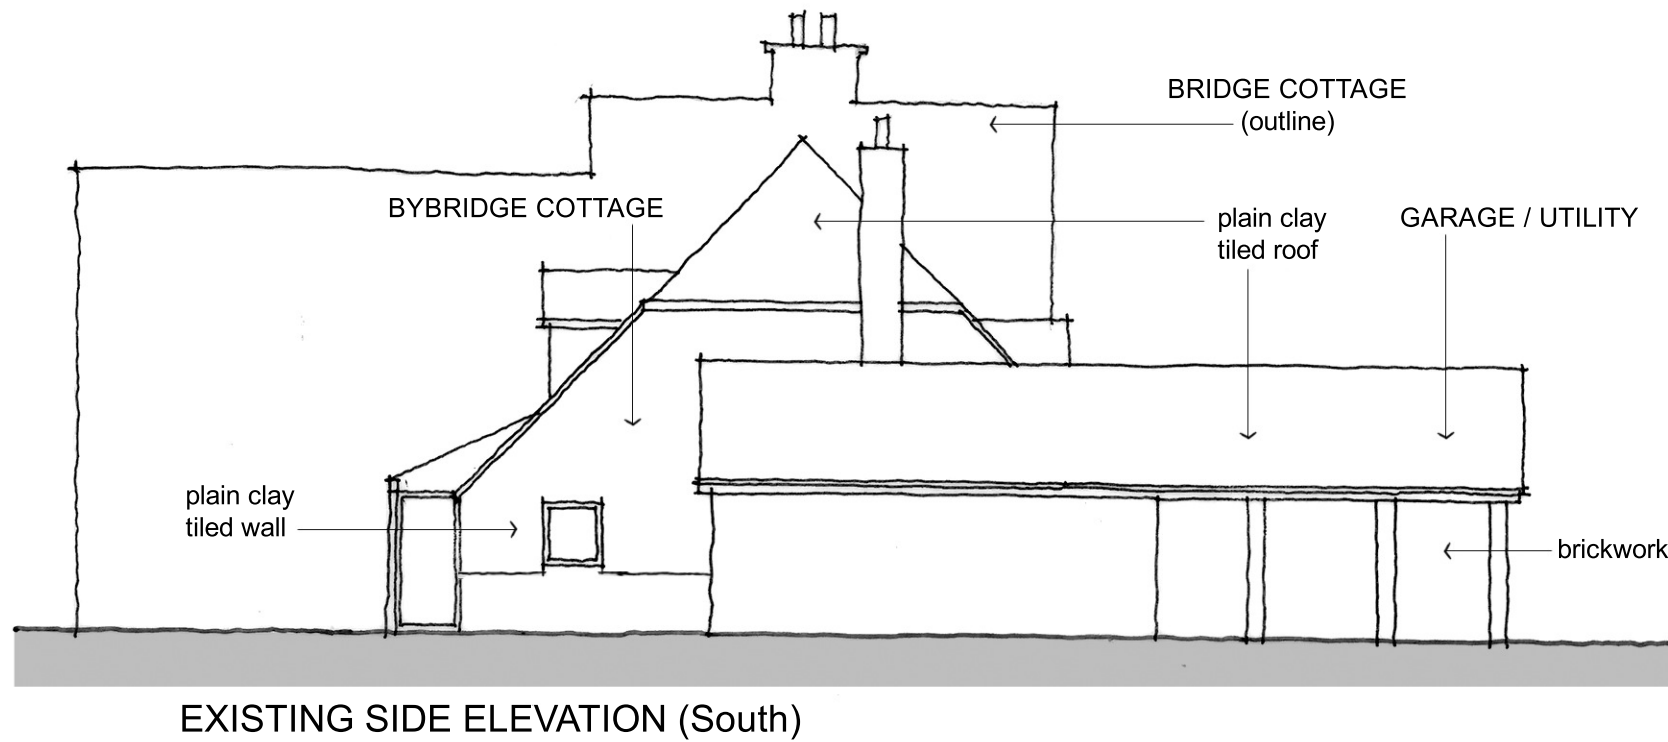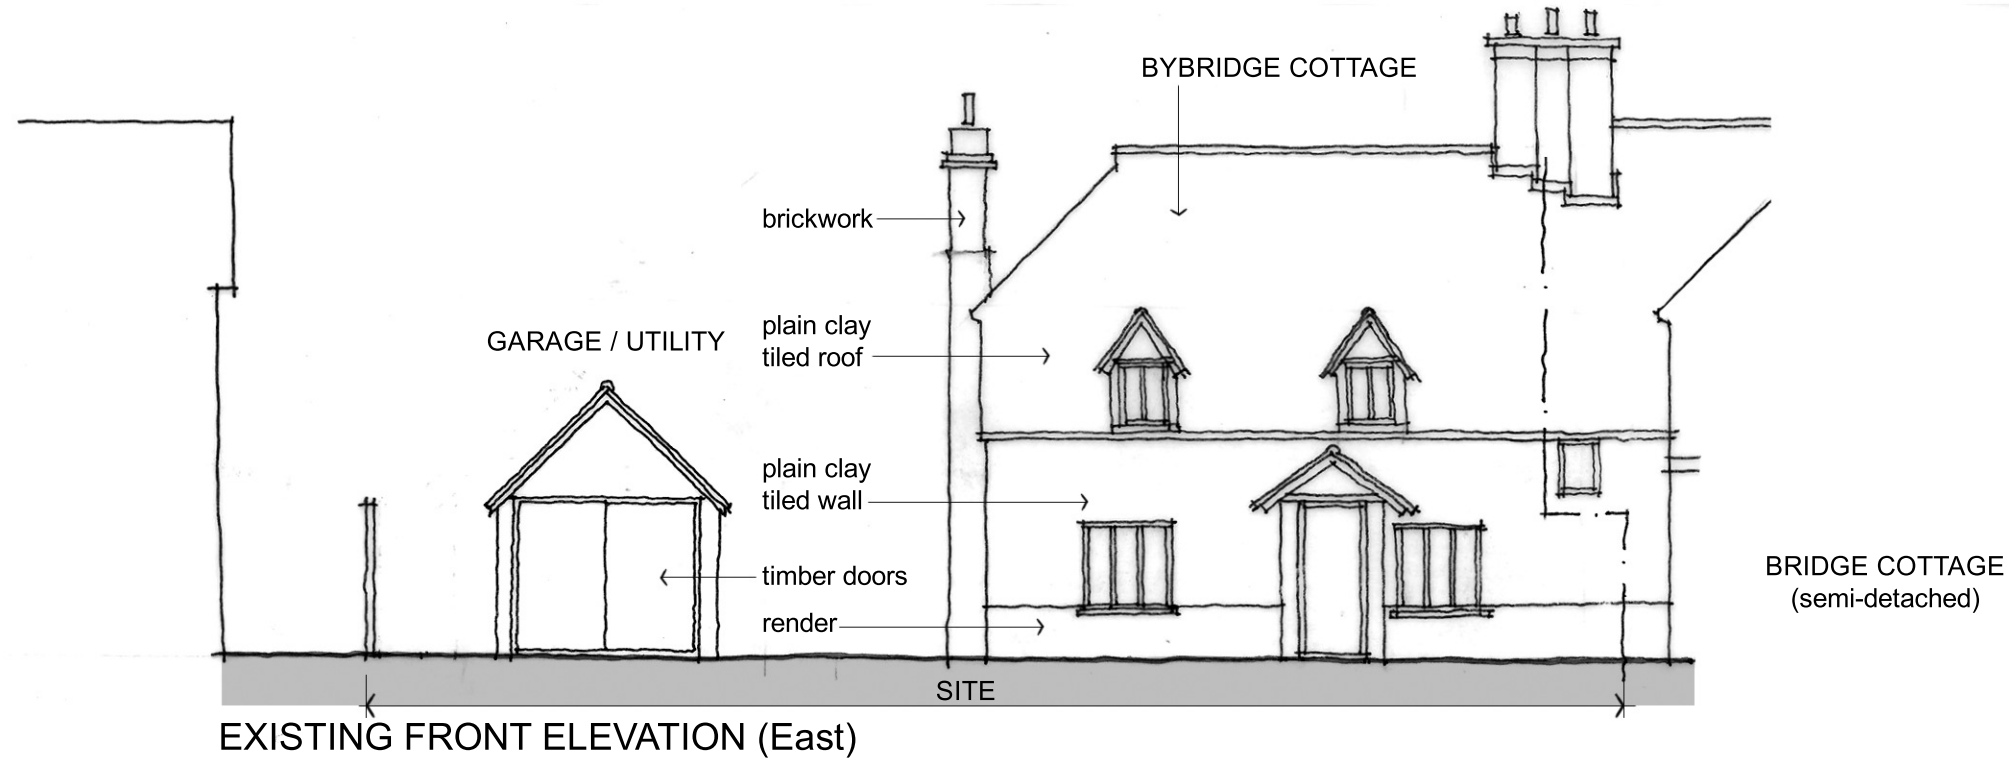


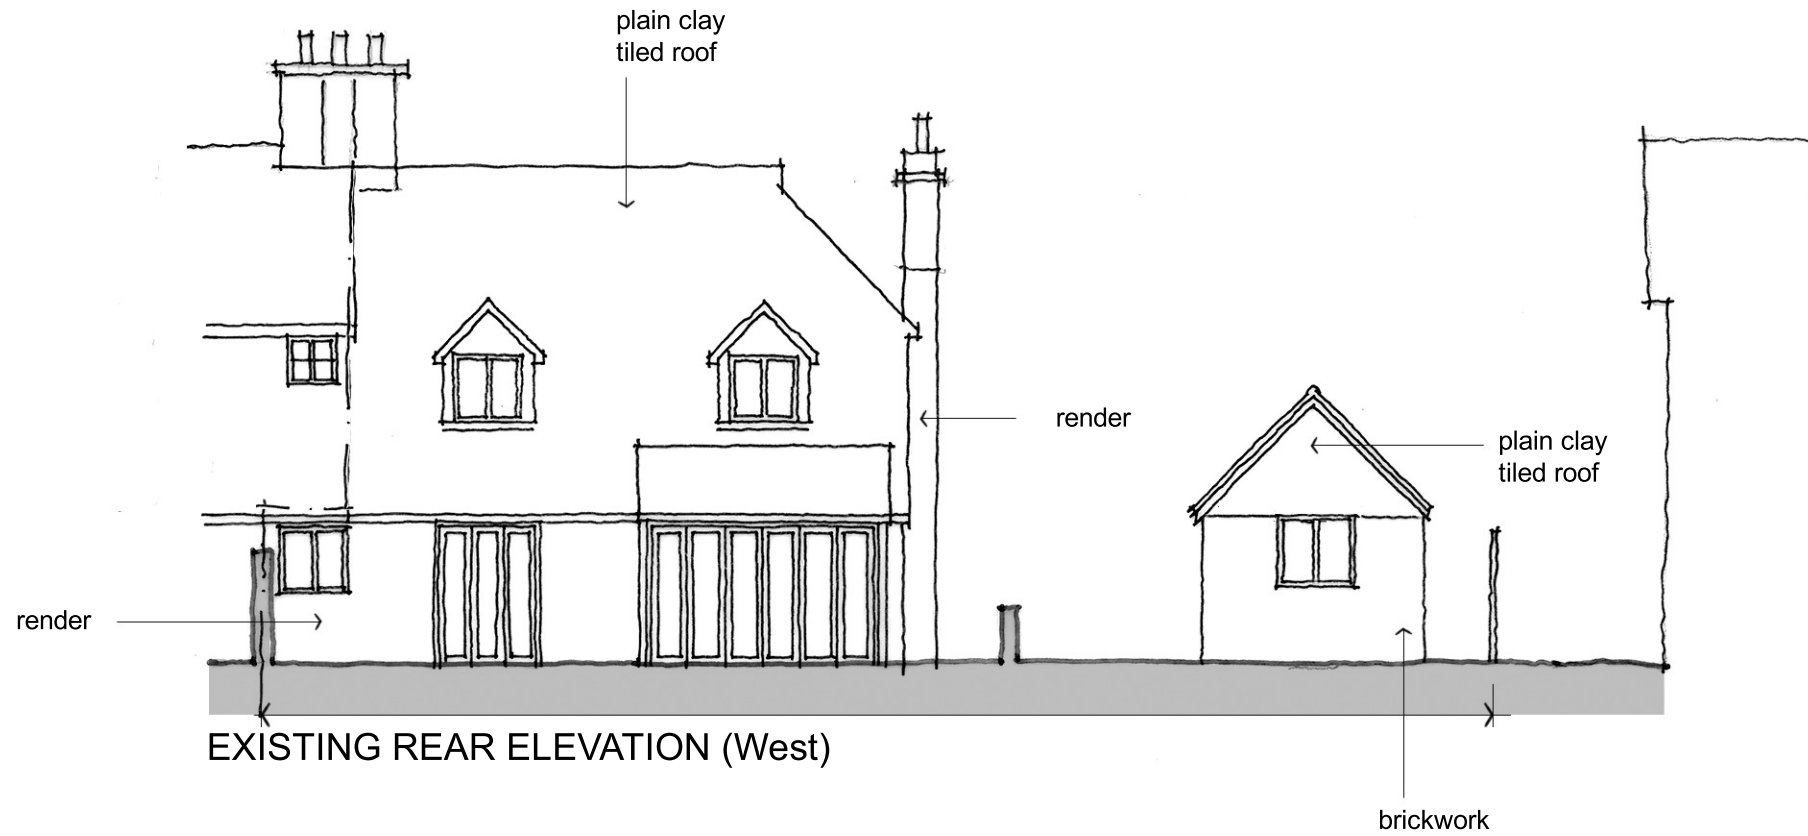


EXISTING REAR ELEVATION (West)

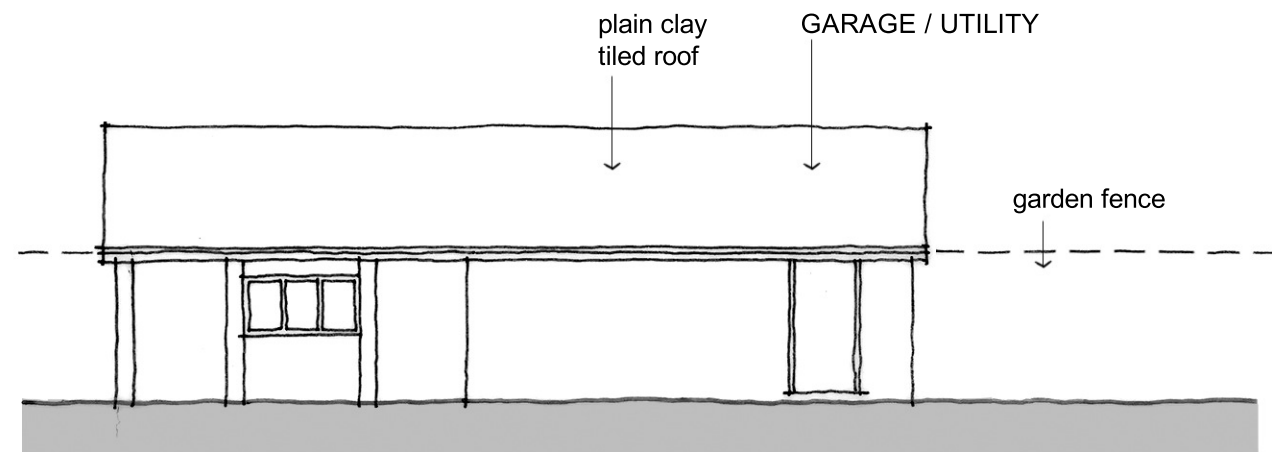

EXISTING SIDE ELEVATION (North)

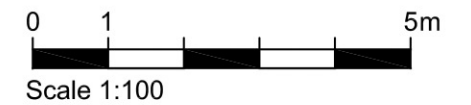

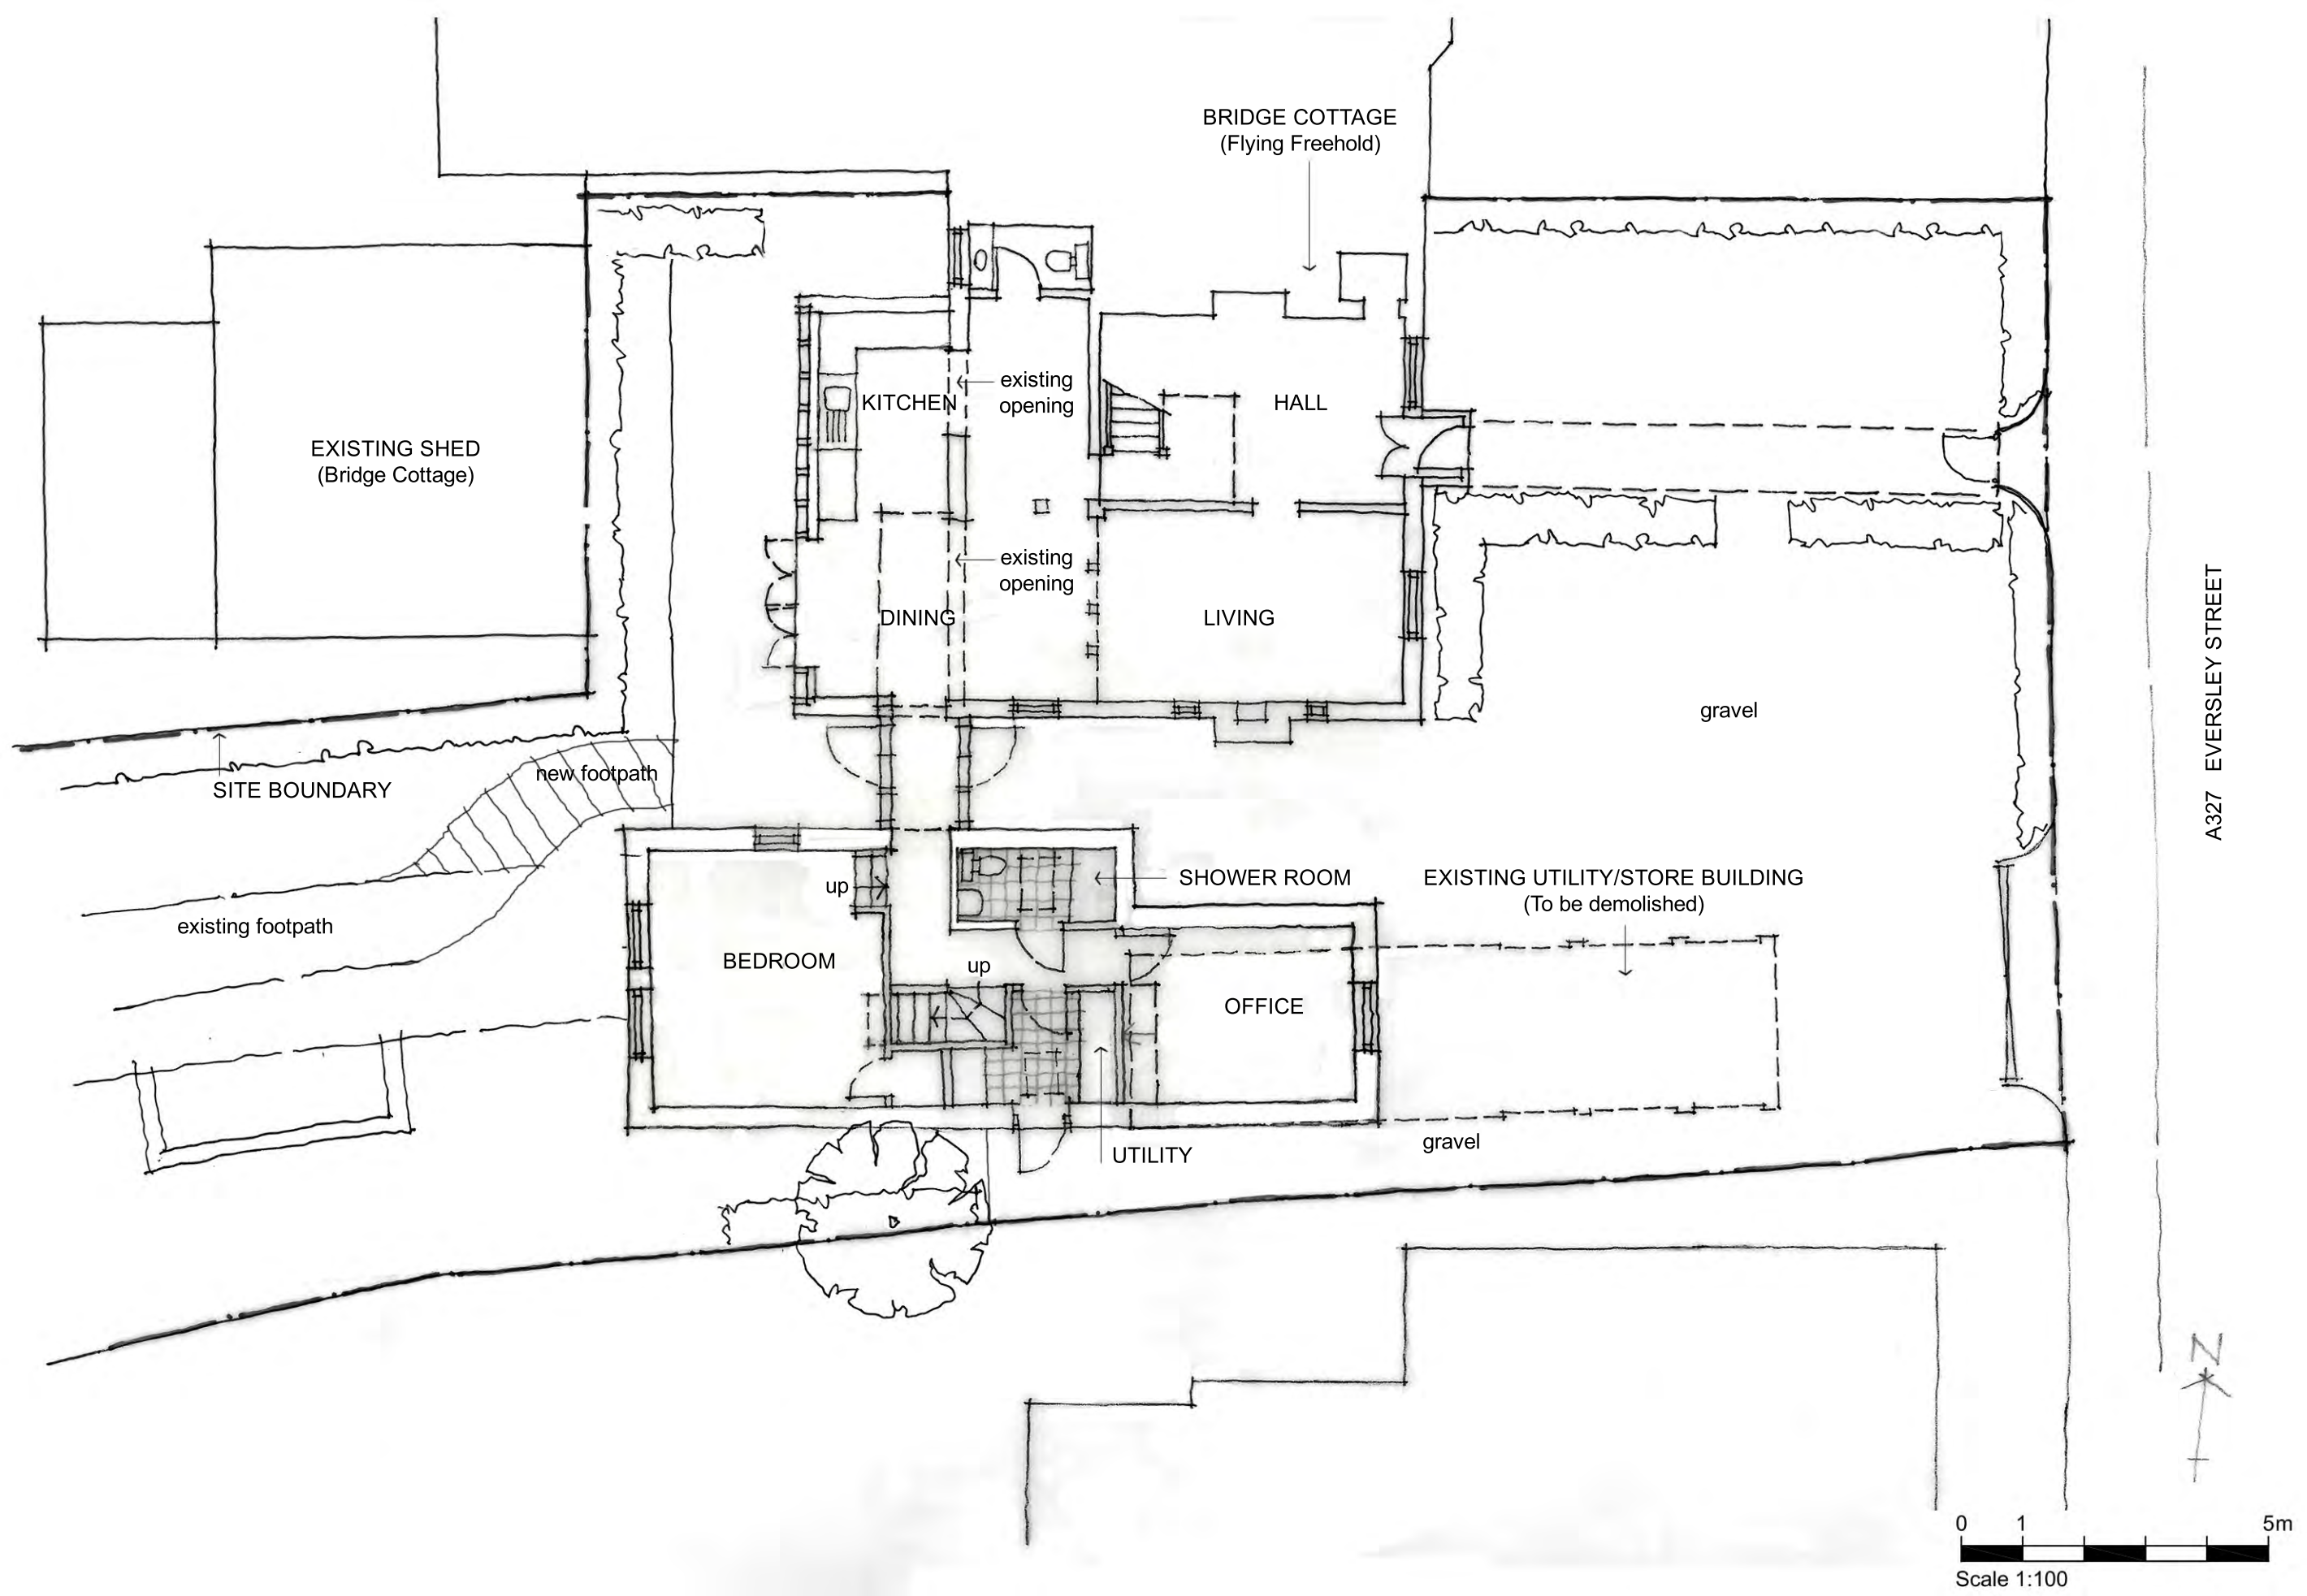

LYONS+SLEEMAN+HOARE | Architects


Nero Brewery, Cricket Green, Hartley Wintney, Hants RG27 8QA
 tel: 01252 844144 www.lsharchitects.co.uk



Job N	Drig N	Rev	Scale	Status
23006	P-008	-	1:100	PLANNING
Date	Director	Author	Check	
26/06/2023	GG	GG	GG	

Job	BYBRIDGE, THE STREET, EVERSLEY
Drawing	PROPOSED GROUND FLOOR PLAN

NOTE: All figures are approximate and have been measured and expressed in a manner as defined by the current edition of the RICS Code of Measuring Practice, unless otherwise stated. Figures relate to the current stage of the project and any development decisions to be made on the basis of this information should include due allowance for the increases and decreases inherent in the design and building processes. Reproduced from Ordnance Survey mapping under Licence Numbers 100022432 & 100018493

This drawing may be scaled or cross referenced to the scale bar for Planning Application purposes only. Do not scale for any other purpose, use figured dimensions only. Subject to site survey and all necessary consents. All dimensions to be checked by user and any discrepancies, errors or omissions to be reported to the Architect before work commences. This drawing is to be read in conjunction with all other relevant materials.

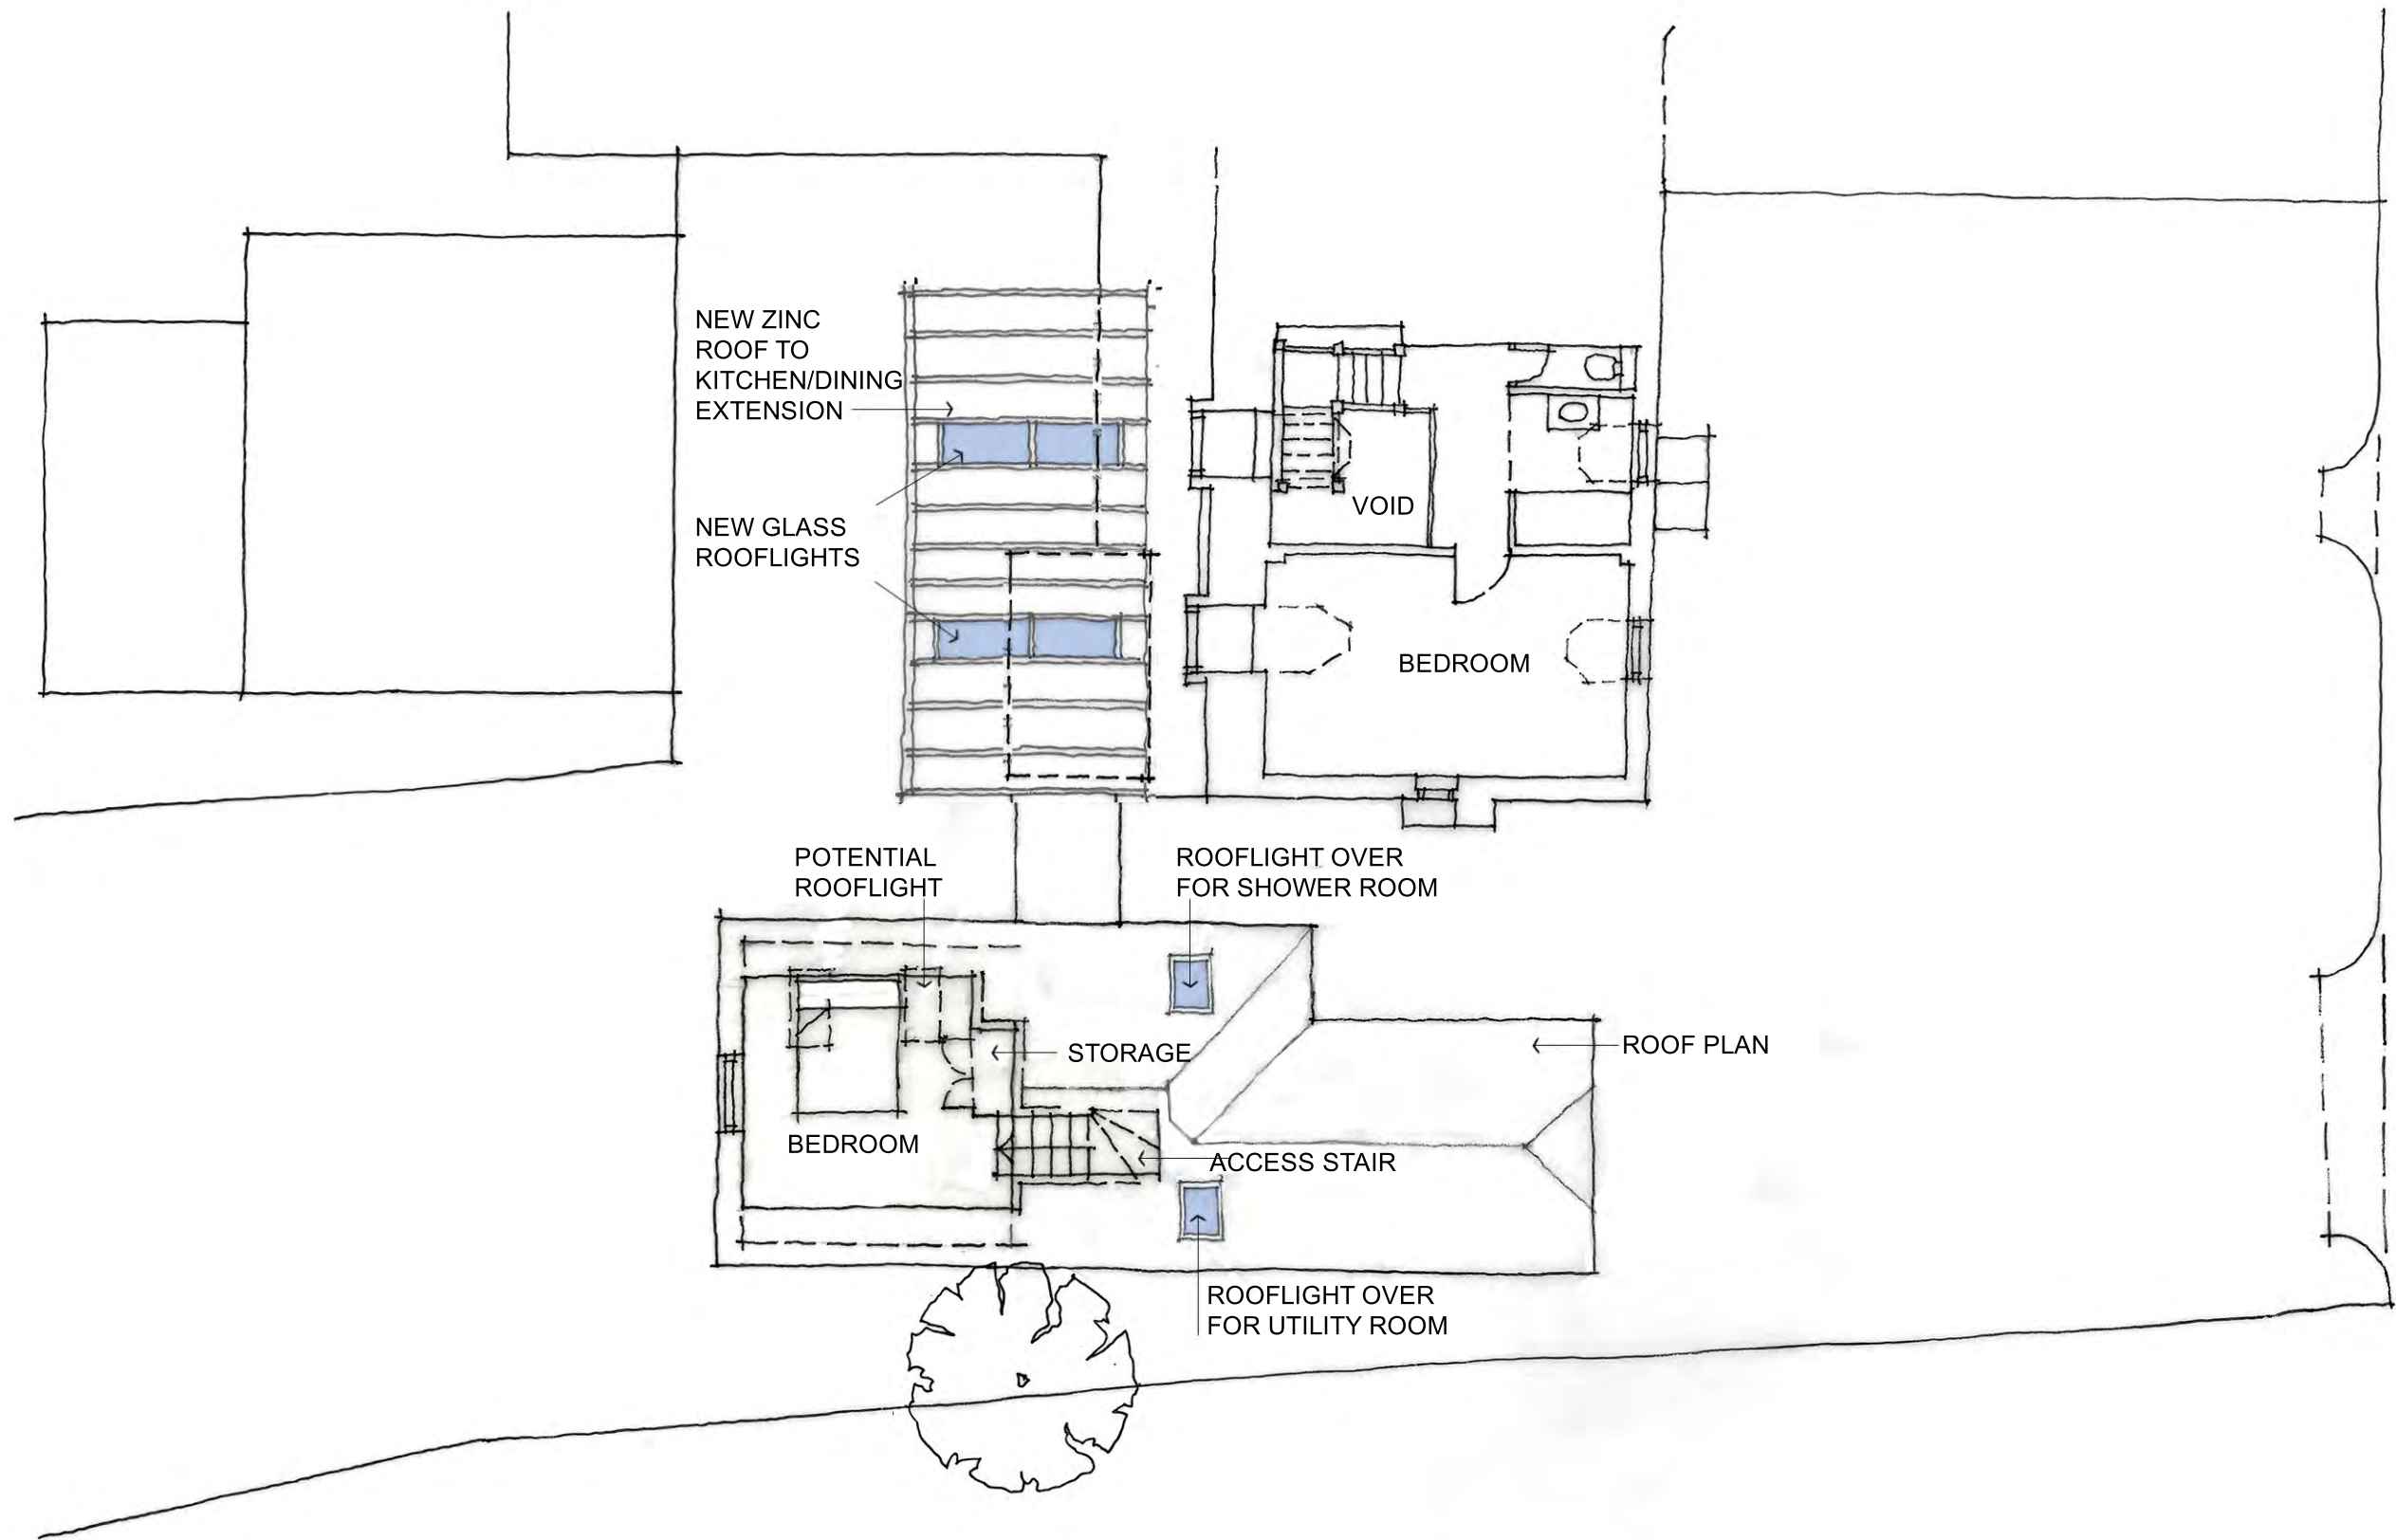

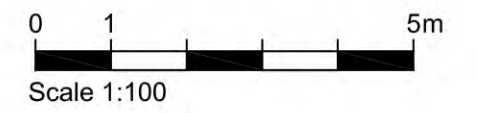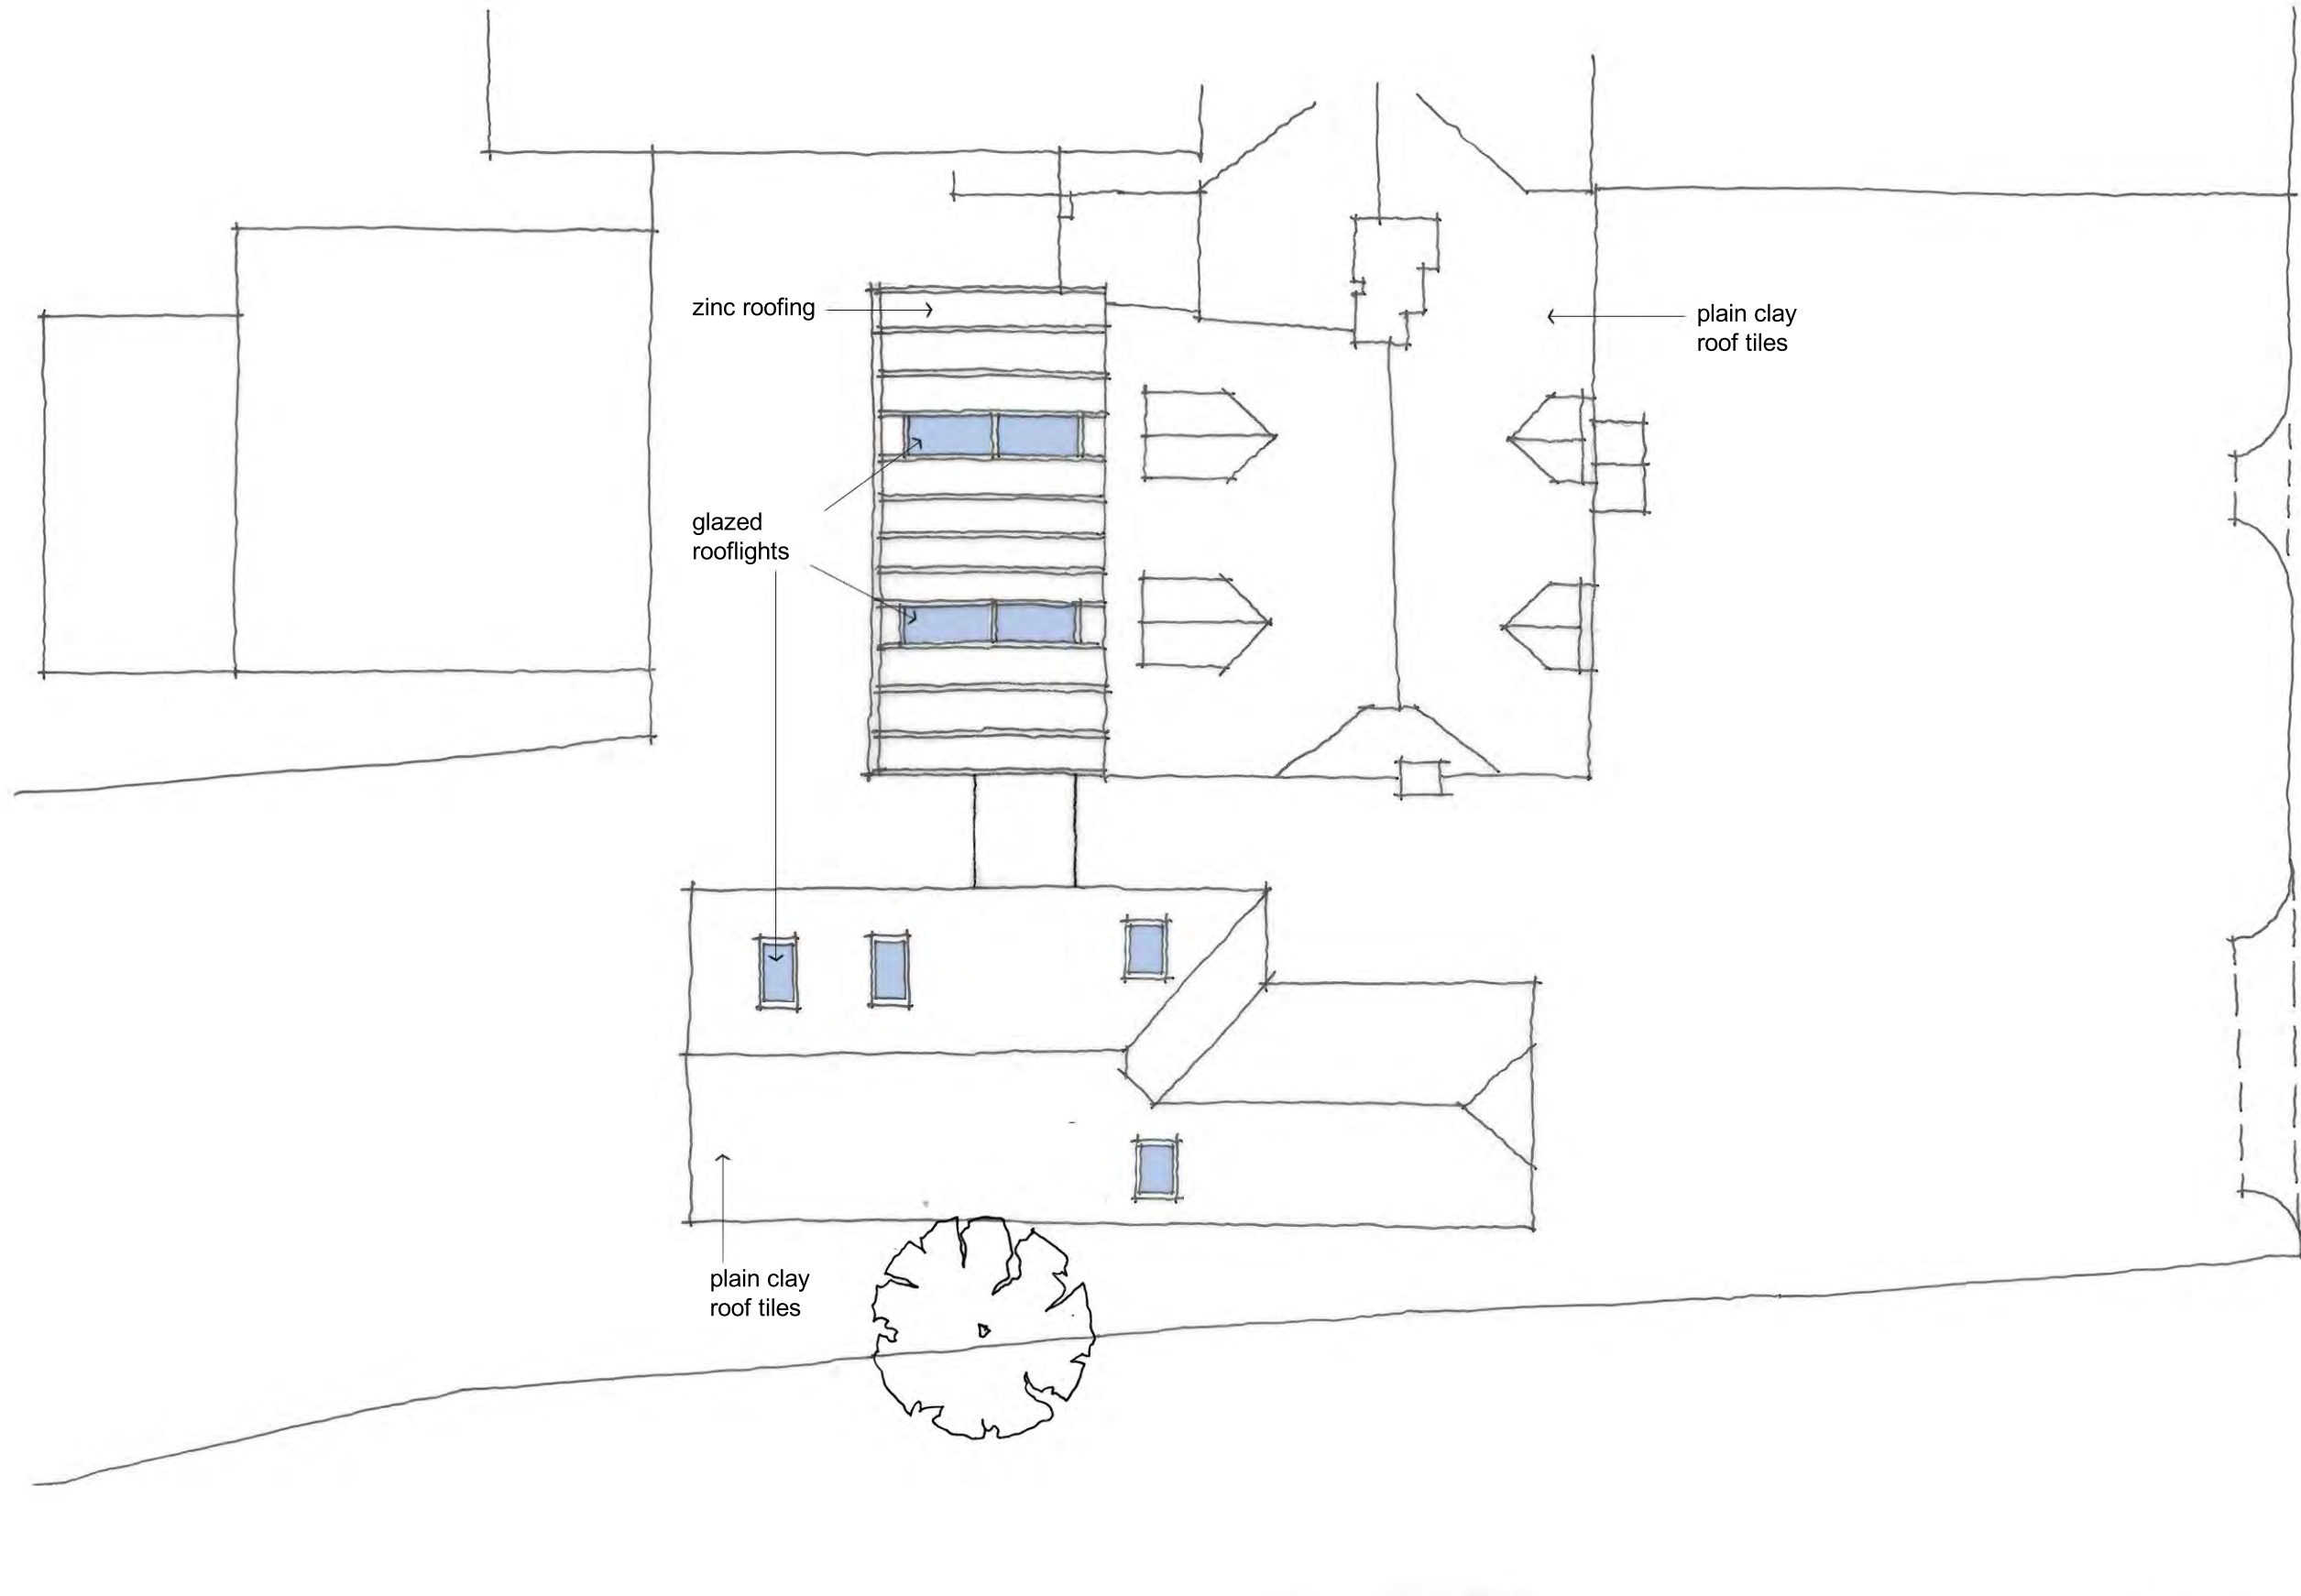



LYONS+SLEEMAN+HOARE | Architects

Nero Brewery, Cricket Green, Hartley Wintney, Hants RG27 8QA
 tel: 01252 844144 www.lsharchitects.co.uk

Job N	Drg N	Rev	Scale	Status	Job
23006	P-010	-	1:100	PLANNING	BYBRIDGE, THE STREET, EVERSLEY
Date	Director	Author	Check	Drawing	
26/06/2023	GG	GG	GG	PROPOSED ROOF PLAN	

NOTE: All figures are approximate and have been measured and expressed in a manner as defined by the current edition of the RICS Code of Measuring Practice, unless otherwise stated. Figures relate to the current stage of the project and any development decisions to be made on the basis of this information should include due allowance for the increases and decreases inherent in the design and building processes. Reproduced from Ordnance Survey mapping under Licence Numbers 100022432 & 100018493

This drawing may be scaled or cross referenced to the scale bar for Planning Application purposes only. Do not scale for any other purpose, use figured dimensions only. Subject to site survey and all necessary consents. All dimensions to be checked by user and any discrepancies, errors or omissions to be reported to the Architect before work commences. This drawing is to be read in conjunction with all other relevant materials.

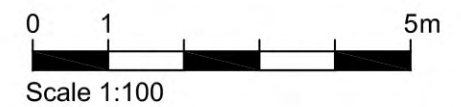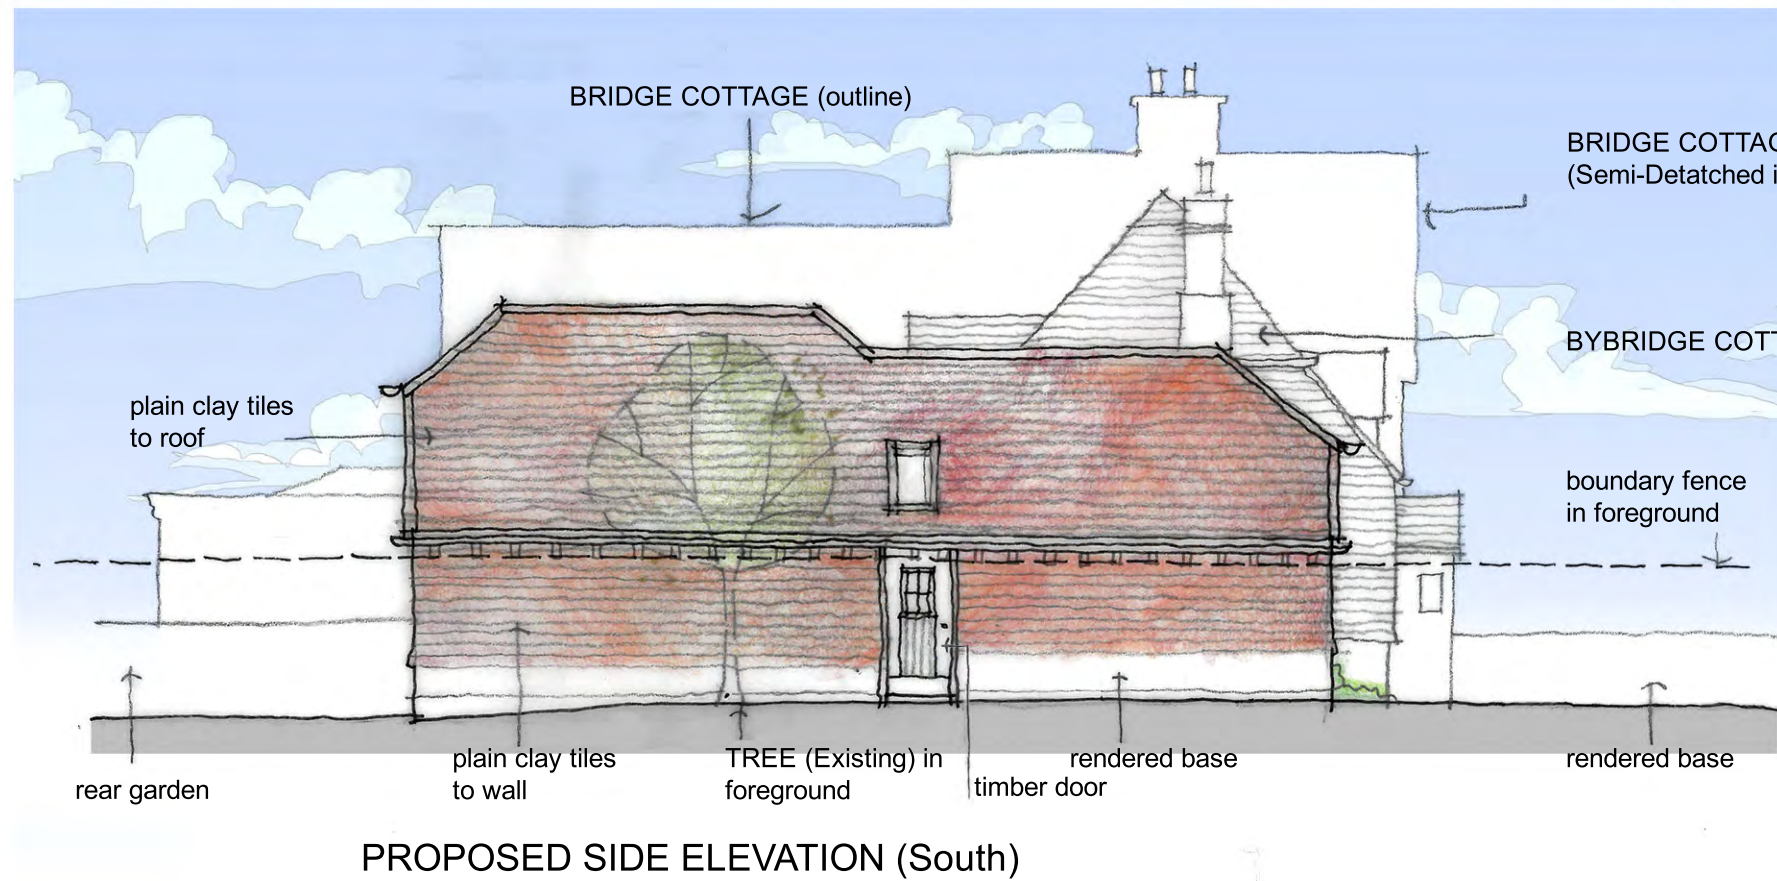



PROPOSED REAR ELEVATION (West)

BRIDGE
COTTAGE

PROPOSAL
glazed rooflights
kitchen extension

PROPOSAL
glass link with
integral glass door

plain clay tiles
to wall / roof

glazed window & doors system to extension
with zinc roofing with glazed roof lights.
panel widths to match



PROPOSED SIDE ELEVATION LINK (North)

plain clay tiles
to roof
plain clay tiles
to wall
render

boundary fence
in foreground

glass link with
integral glass door




PROPOSED SIDE ELEVATION LINK (South)


plain clay tiles
to roof
plain clay tiles
to wall
render




glass link with
integral glass door

0 1 5m
Scale 1:100

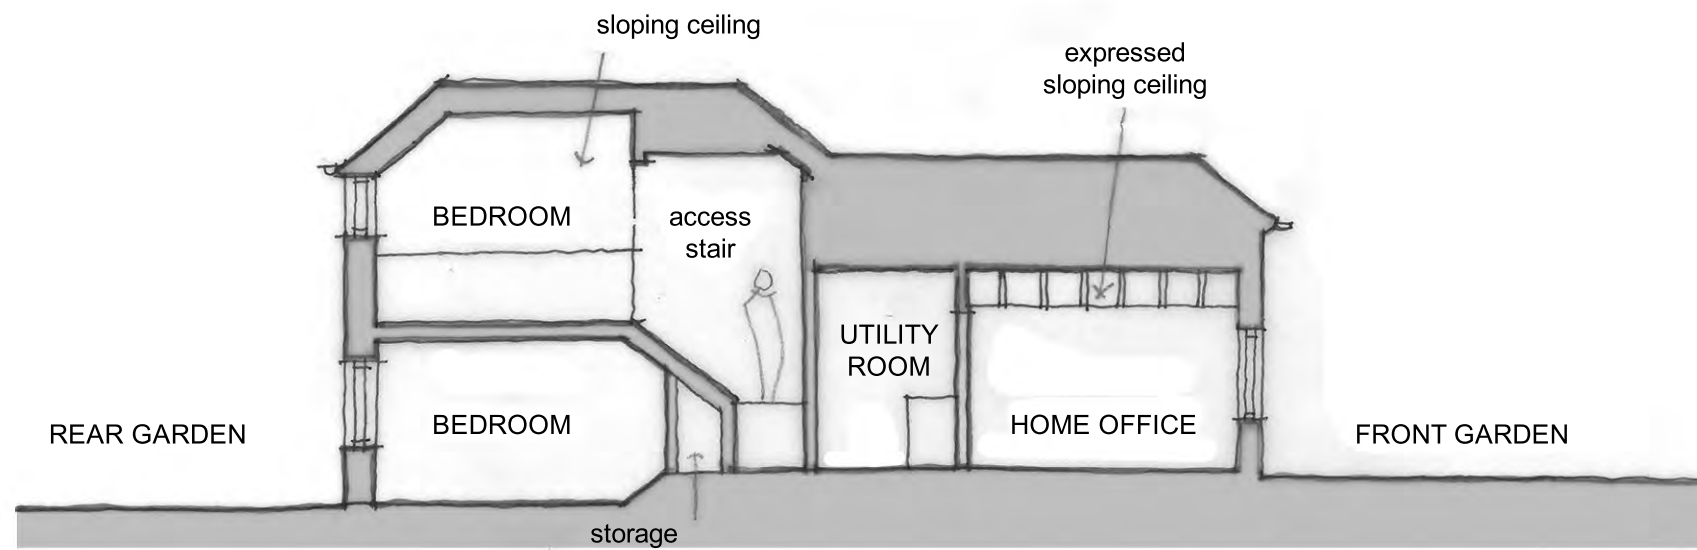

LONG SECTION A-A

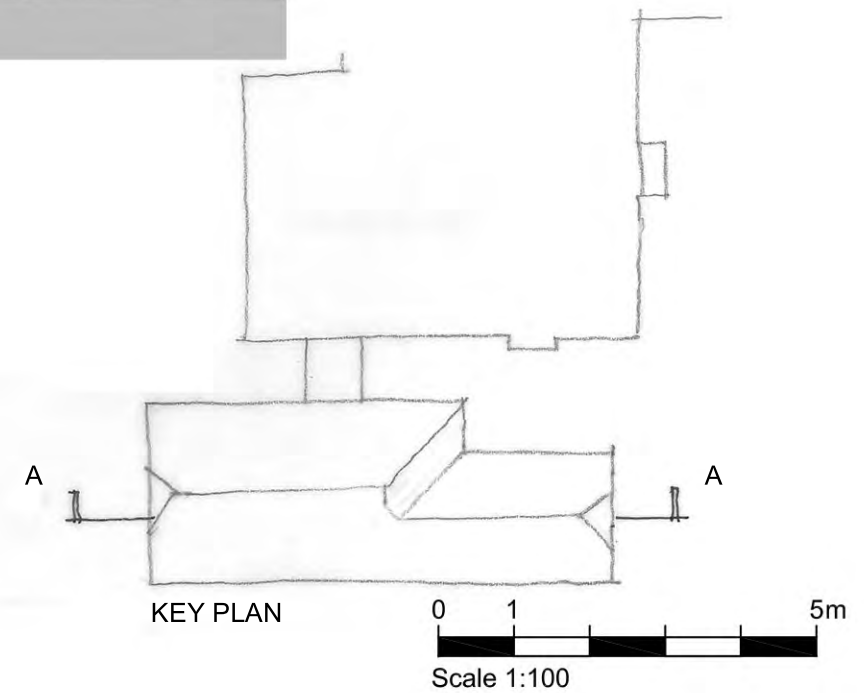

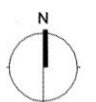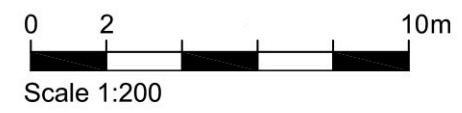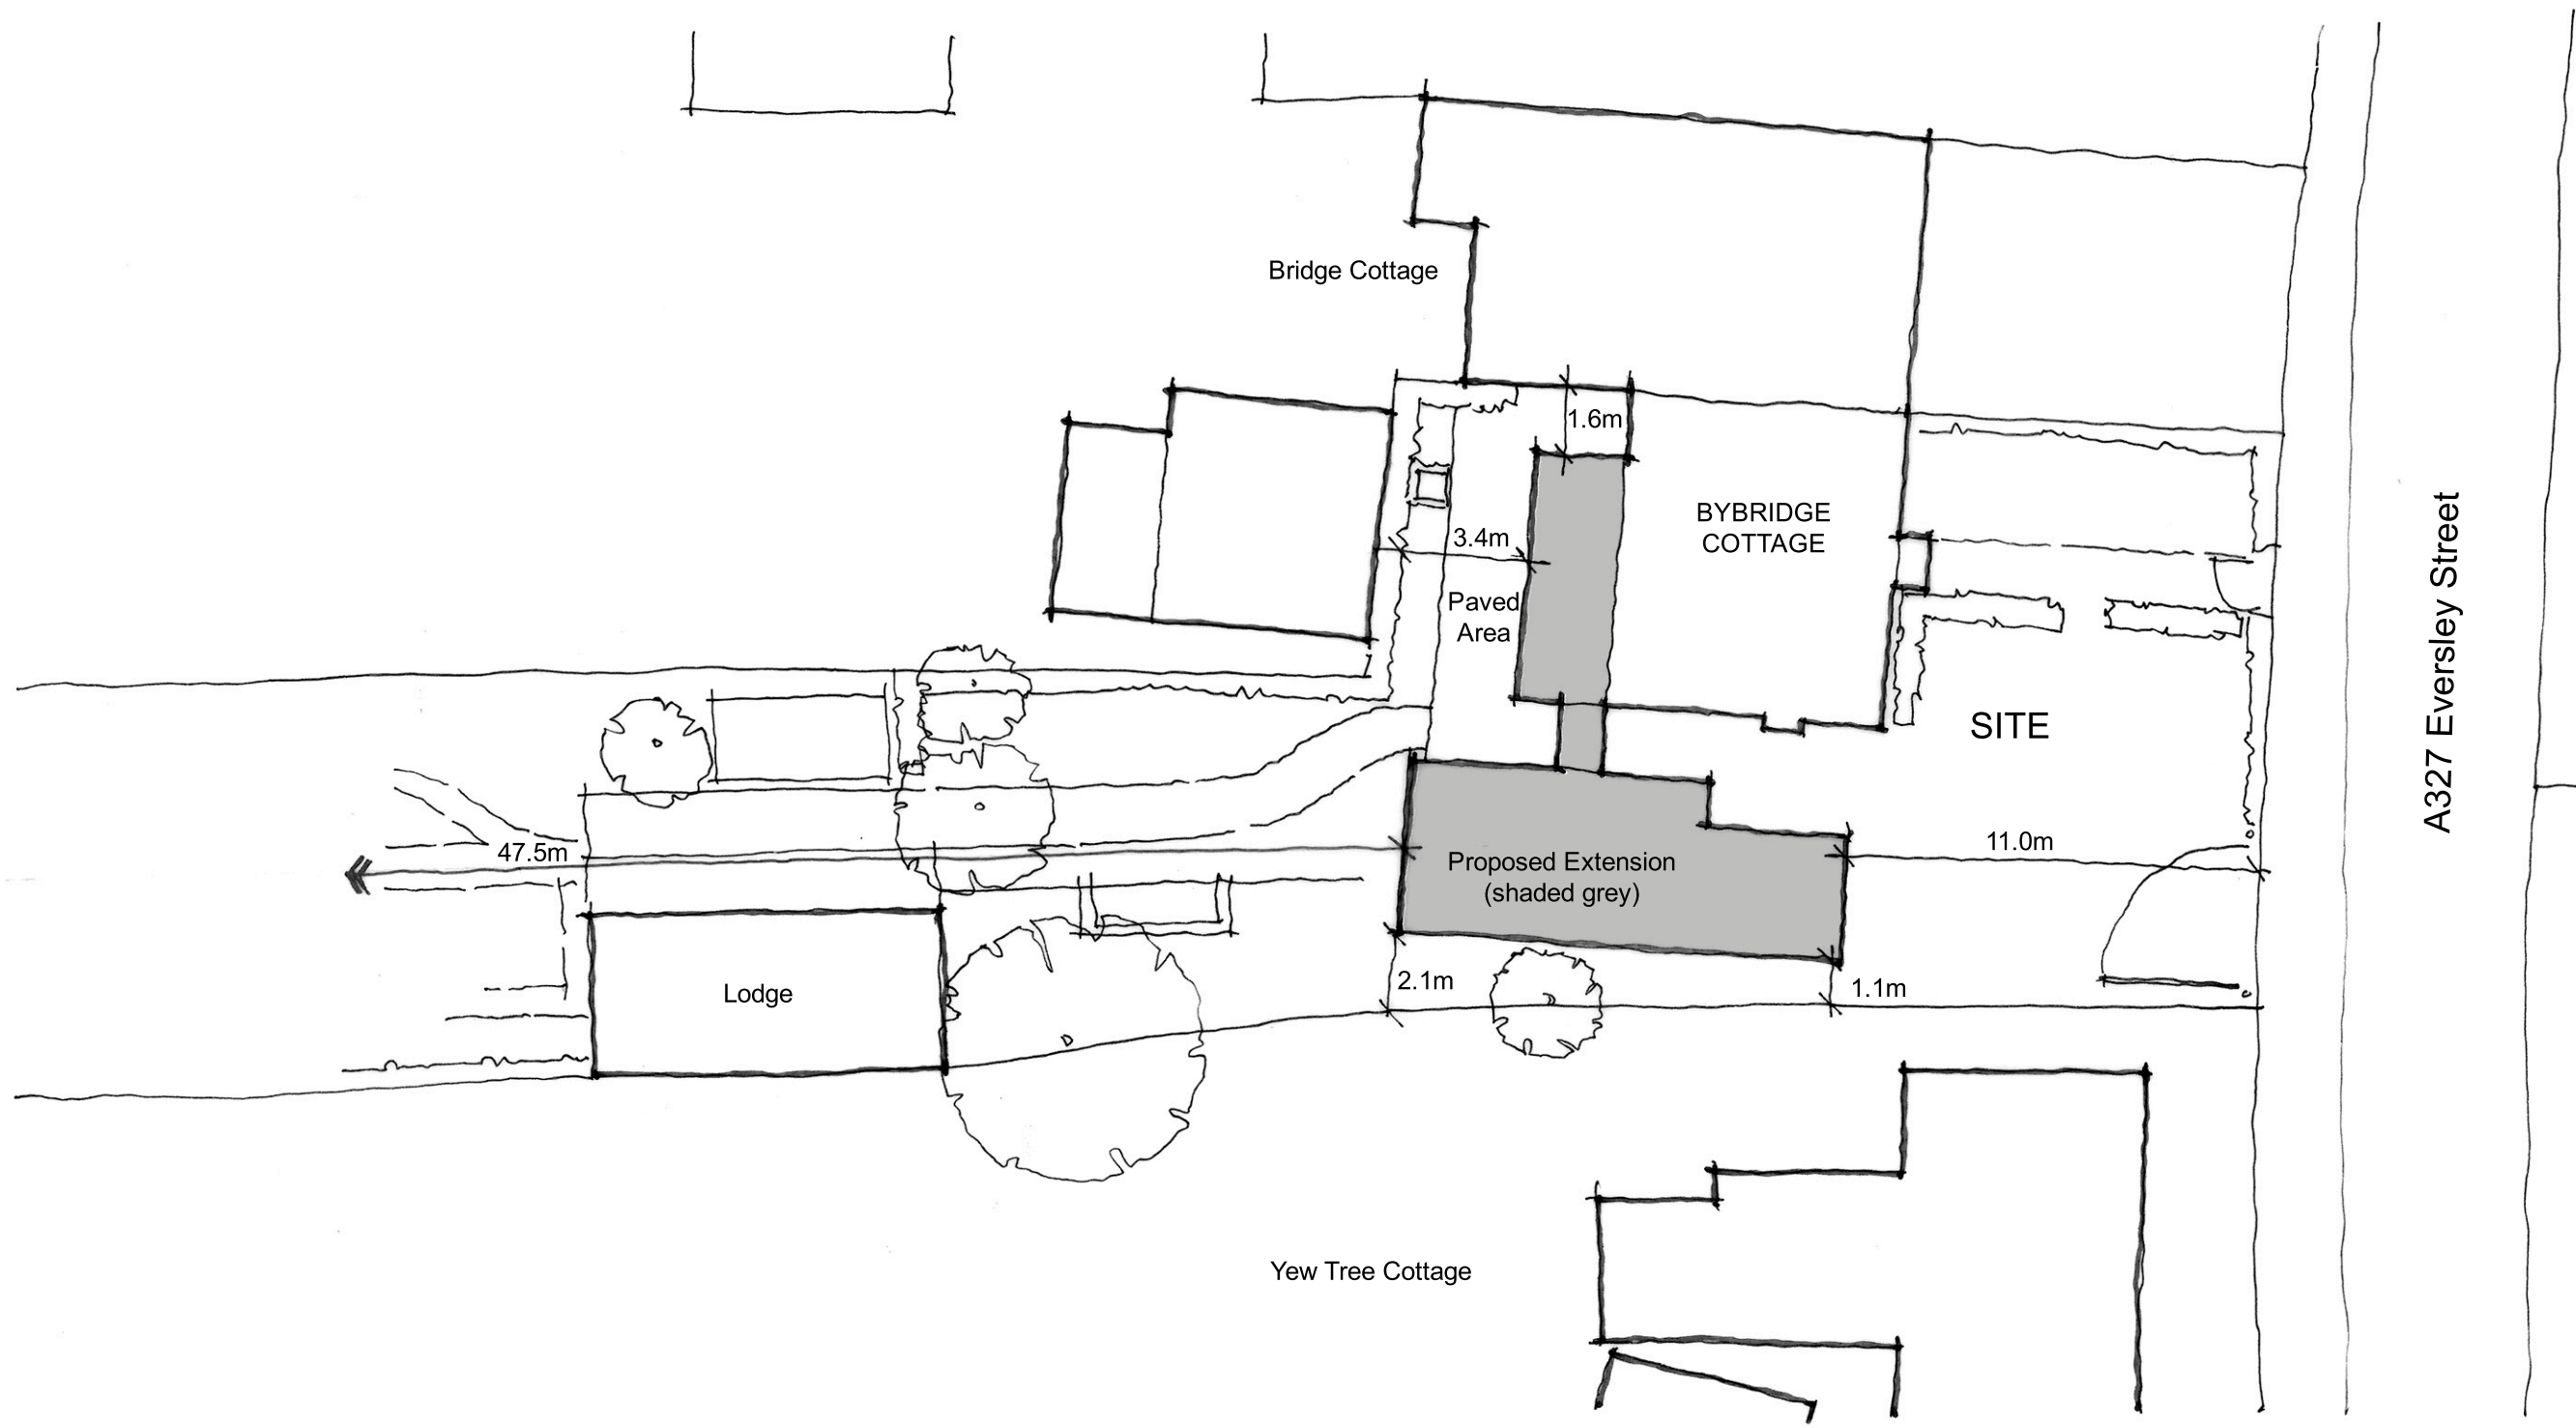

APPROXIMATE NORTH

LYONS+SLEEMAN+HOARE | Architects

Nero Brewery, Cricket Green, Hartley Wintney, Hants RG27 8QA
Tel: 01252 844144 Fax: 01252 844800 Web: www.lsharch.co.uk

Job N°/Drq N°	Rev	Scale	Status
23/006/P-014	-	1:200	PLANNING
Date	Director	Author	Check
26/06/2023	GG	SLa	GG

Job
BYBRIDGE, THE STREET, EVERSLEY
Drawing
PROPOSED SITE PLAN

NOTE: All figures are approximate and have been measured and expressed in a manner as defined by the current edition of the RICS/ISVA Code of Measuring Practice. Figures relate to the current stage of the project and any development decisions to be made on the basis of this information should include due allowance for the increases and decreases inherent in the design and building processes. Reproduced from Ordnance Survey mapping under Licence Numbers AR152978 & 100020449

This drawing may be scaled or cross referenced to the scale bar for Planning Application purposes only. Do not scale for any other purpose, use figured dimensions only. Subject to site survey and all necessary consents. All dimensions to be checked by user and any discrepancies, errors or omissions to be reported to the Architect before work commences. This drawing is to be read in conjunction with all other relevant materials.