



1 Existing Side Elevation
West Facade View

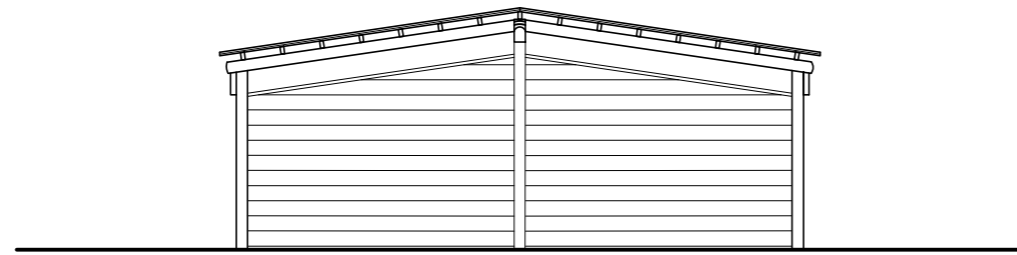


2 Existing Side Elevation
East Facade View


EXISTING SQM AND VOLUME:
EXISTING FOOTPRINT: 271.3sqm
EXISTING VOLUME: 712.4m³

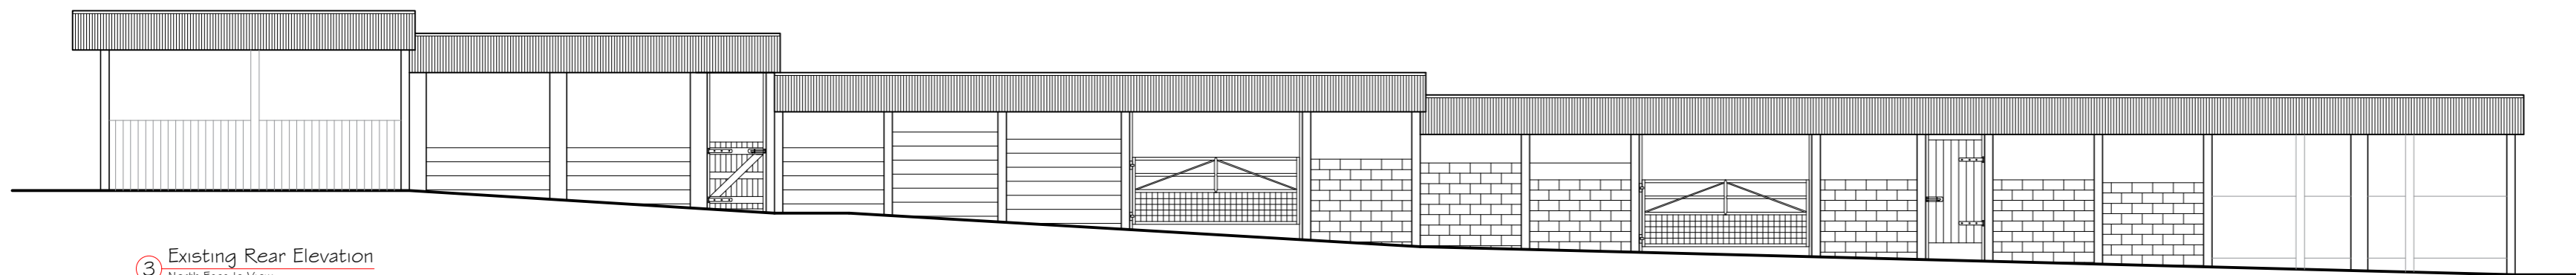

3 Existing Rear Elevation
North Facade View

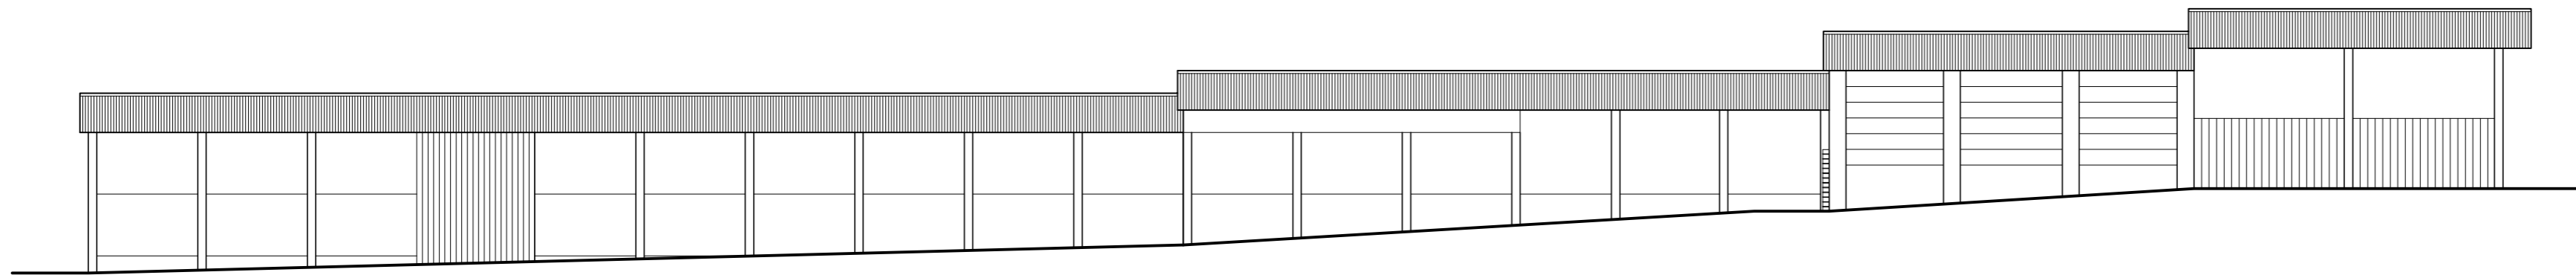

4 Existing Front Elevation
South Facade View

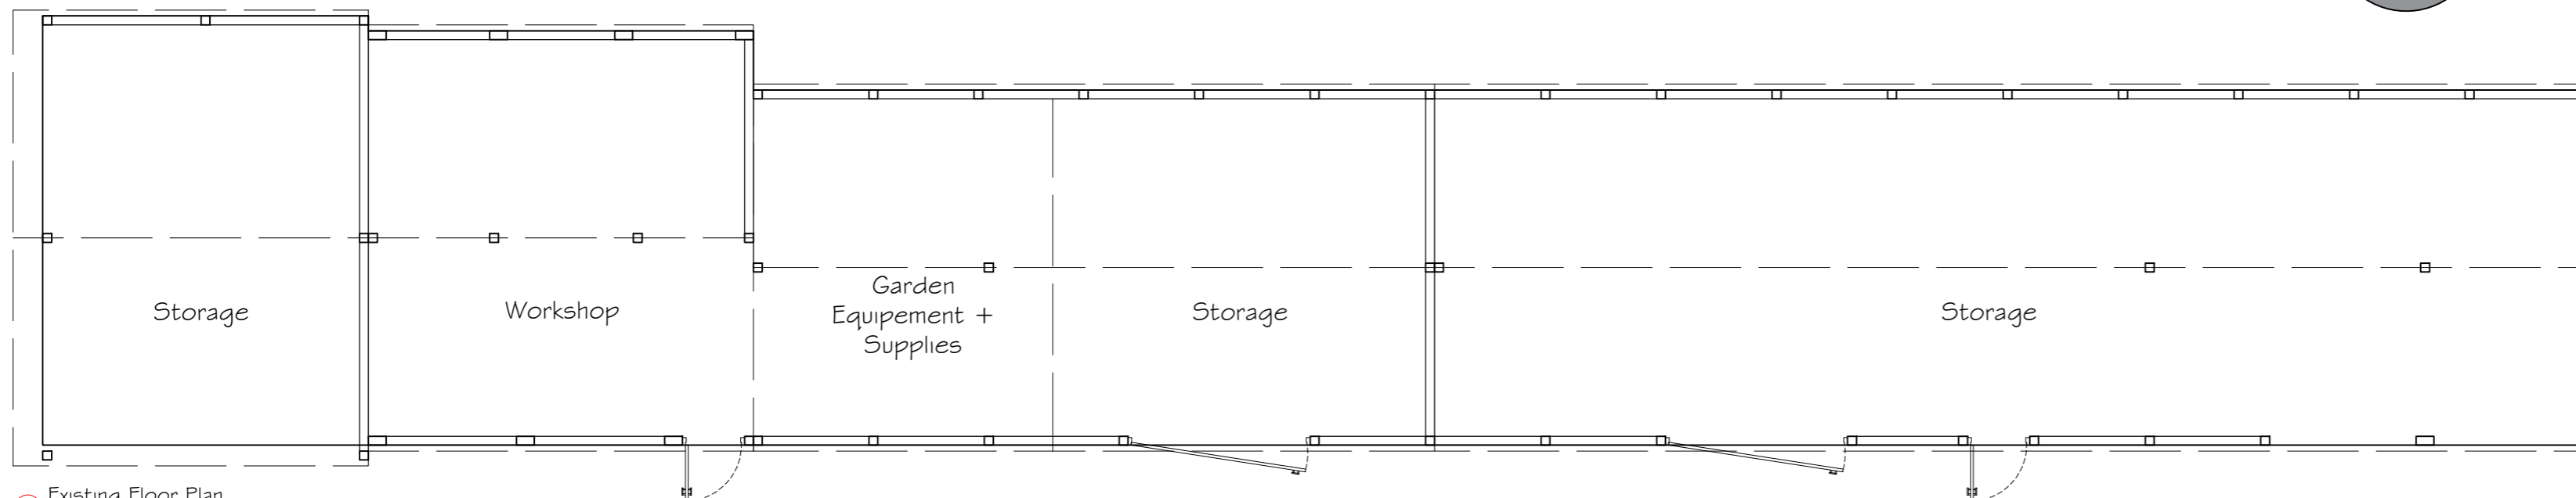

5 Existing Floor Plan

DISCLAIMER NOTE:
1. THIS DRAWING IS COPYRIGHT.
2. CONTRACTORS MUST CHECK ALL DIMENSION ON SITE.
3. FIGURED DIMENSIONS ARE TO BE USED IN PREFERENCE TO SCALED DIMENSIONS.
4. DISCREPANCIES MUST BE REPORTED IMMEDIATELY.
5. OWNER(S) TO COMPLY WITH ALL REQUIREMENTS TO PARTY WALL ACT 1996 PRIOR TO COMMENCEMENT OF WORK.
6. CONSTRUCTION (DESIGN & MANAGEMENT) REGULATION 2007:
ALL PERSONS ASSOCIATED WITH THIS PROJECT IN PARTICULAR (BUT NOT EXCLUSIVELY) THE INSTRUCTING CLIENT, THE PRINCIPAL CONTRACTOR, SUB-CONTRACTORS AND OTHER DESIGNERS ARE HEREBY NOTIFIED AND/OR REMINDED OF THEIR OBLIGATIONS UNDER HEALTH & SAFETY LEGISLATION IN GENERAL AND IN PARTICULAR UNDER THE CONSTRUCTION (DESIGN & MANAGEMENT) REGULATION 2007 AND ANY SUBSEQUENT AMENDMENTS THAT MAY BE ISSUED FROM TIME TO TIME.
SOLE CONCEPTS LTD STATES THAT, IN DEVELOPING THE DESIGN OF THE WORKS, THE HEALTH & SAFETY OF THE BUILDERS AND THE USERS OF THE CONSTRUCTION HAVE BEEN CONSIDERED IN ACCORDANCE WITH THE ABOVE REGULATIONS AND DECLARE THAT ALL REASONABLE EFFORTS HAVE BEEN MADE TO SEE THAT THE CONSTRUCTION AND THE USE OF THE WORK/BUILDING WILL BE WITHOUT ANY RISKS GREATER THAN THOSE ASSOCIATED WITH THE NORMAL CONSTRUCTION AND USE OF A BUILDING OF THIS TYPE AND SIZE.

SCALE 1:50	0	0.5	1	1.5	2	2.5	3	3.5	4m
SCALE 1:100	0	1	2	3	4	5	6	7	8m
SCALE 1:200	0	2	4	6	8	10	12	14	16m

REV:	DESCRIPTION:	BY:	DATE:

FIRST FLOOR
94-96 HIGH STREET
HODDESDON
HERTFORDSHIRE
EN11 8HD
01992 939500

info@soleconcepts.co.uk
www.info@soleconcepts.co.uk

ADDRESS:
LITTLE THELE, HERTFORD ROAD,
GREAT AMWELL, WARE, SG12 9RS

PROJECT:
REPLACEMENT OUTBUILDING

DRAWING TITLE:
EXISTING PLANS AND ELEVATIONS

DATE: AUGUST 23	DRAWN BY: SA	CHECKED: JD
SCALE: 1:100	SHEET SIZE: A2	SHEET NO:
PROJECT NO: 3816	STATUS: PLANNING	
DRAWING NO: 3816-23A2-02	REVISION:	

