




SCALE 1:100

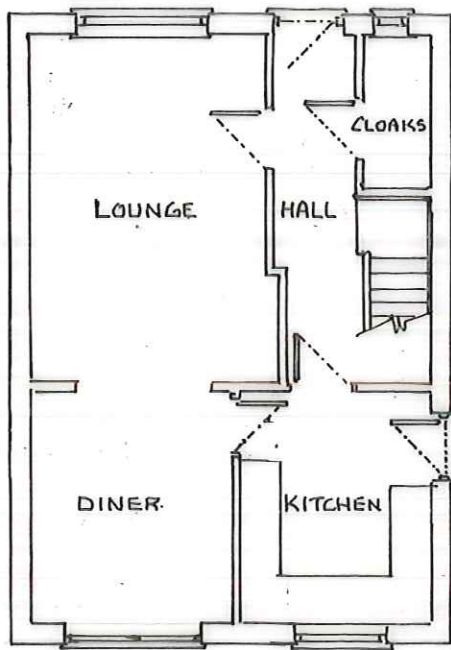

EXISTING GROUND FLR. PLAN

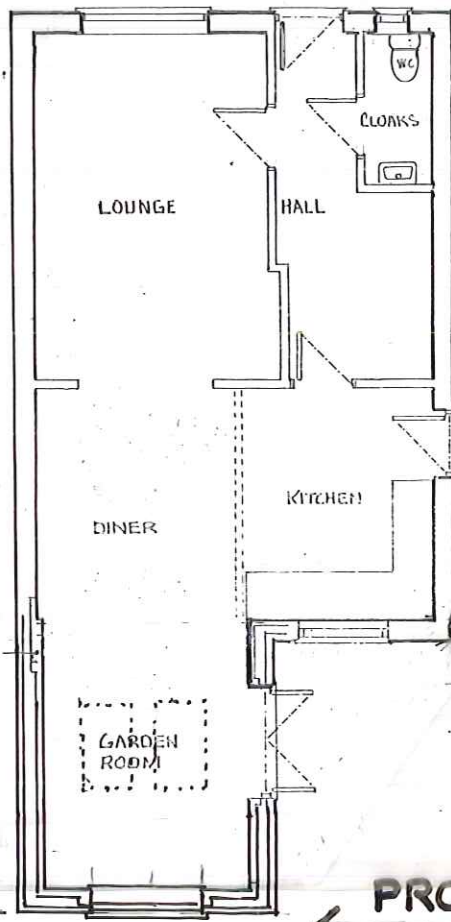

PROPOSED GROUND FLOOR PLAN

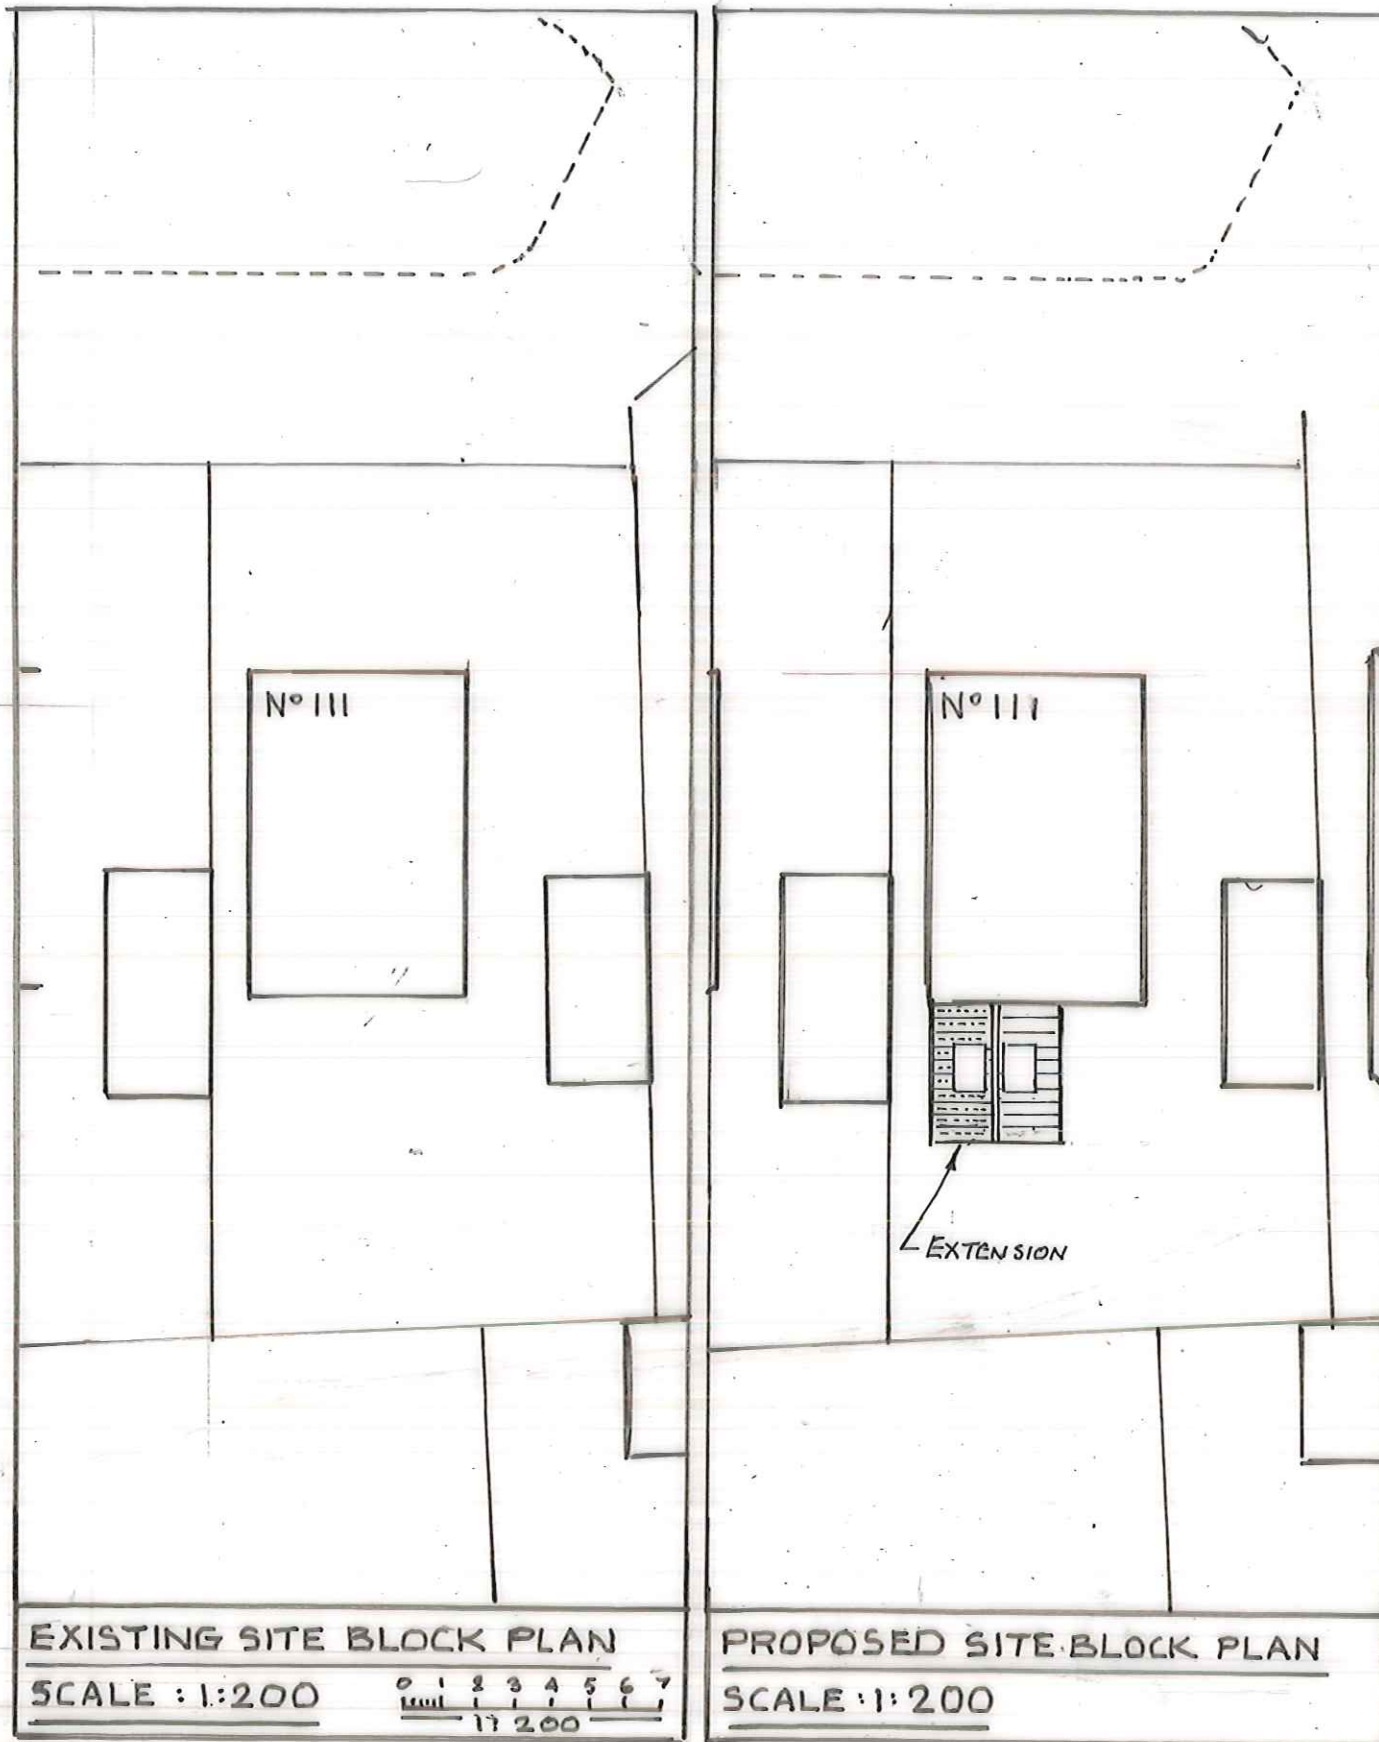


EXISTING SITE BLOCK PLAN

SCALE 1:200

PROPOSED SITE BLOCK PLAN

SCALE 1:200

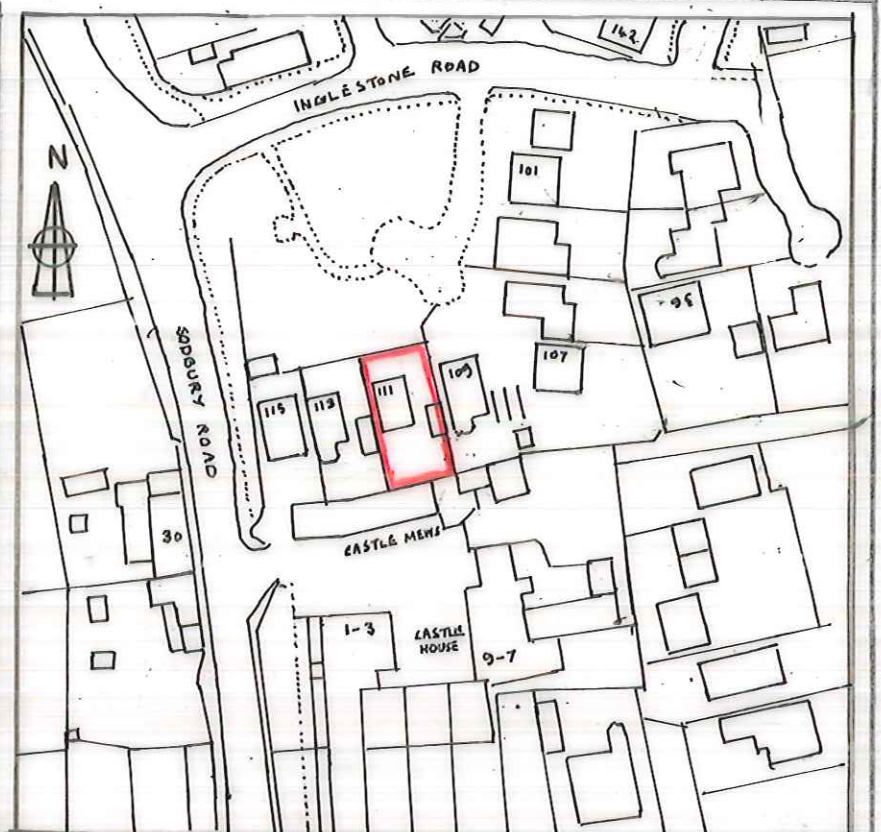

SITE LOCATION PLAN

SCALE 1:1250



1:1250

B R H



Tel : 07764 255096

PROJECT PROPOSED SINGLE STOREY REAR
EXTENSION AT:
111 INGLESTONE ROAD WICKWAR.
SOUTH GLOUC. GL12 8PH

CLIENT:

G. BUTCHER

DATE DEC 2023

NUMBER 4335/PI

DRAWN BRH

SCALE 1:100 1:200 1:1250

A