

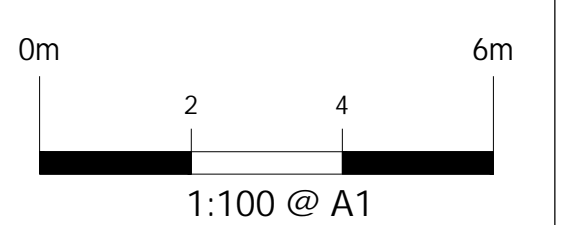



This drawing is copyright and should not be reproduced without permission. Do not scale from drawing for construction. If in doubt contact main contractor before proceeding. The contractor is responsible for checking all information before any orders are placed or construction commences. All drawings to be read in conjunction with Structural Engineers' report, which takes precedence over all other specifications. Main contractor responsible for site safety.

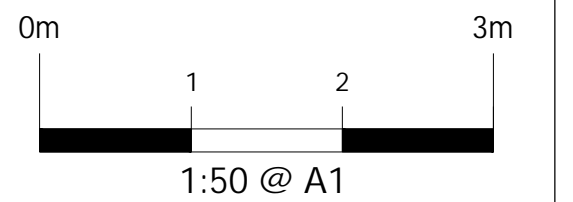


- Key:**
- Existing structures
 - Demolished
 - New structures
 - Approx. Boundary line
 - G / RG - Gully / Roadable gully
 - SP / SVP - Soil pipe / Soil vent pipe
 - IC - Inspection chamber
 - RWP - Rain water pipe
 - R / TR - Radiator / Towel rail
 - ± 2.650 - Approx. levels

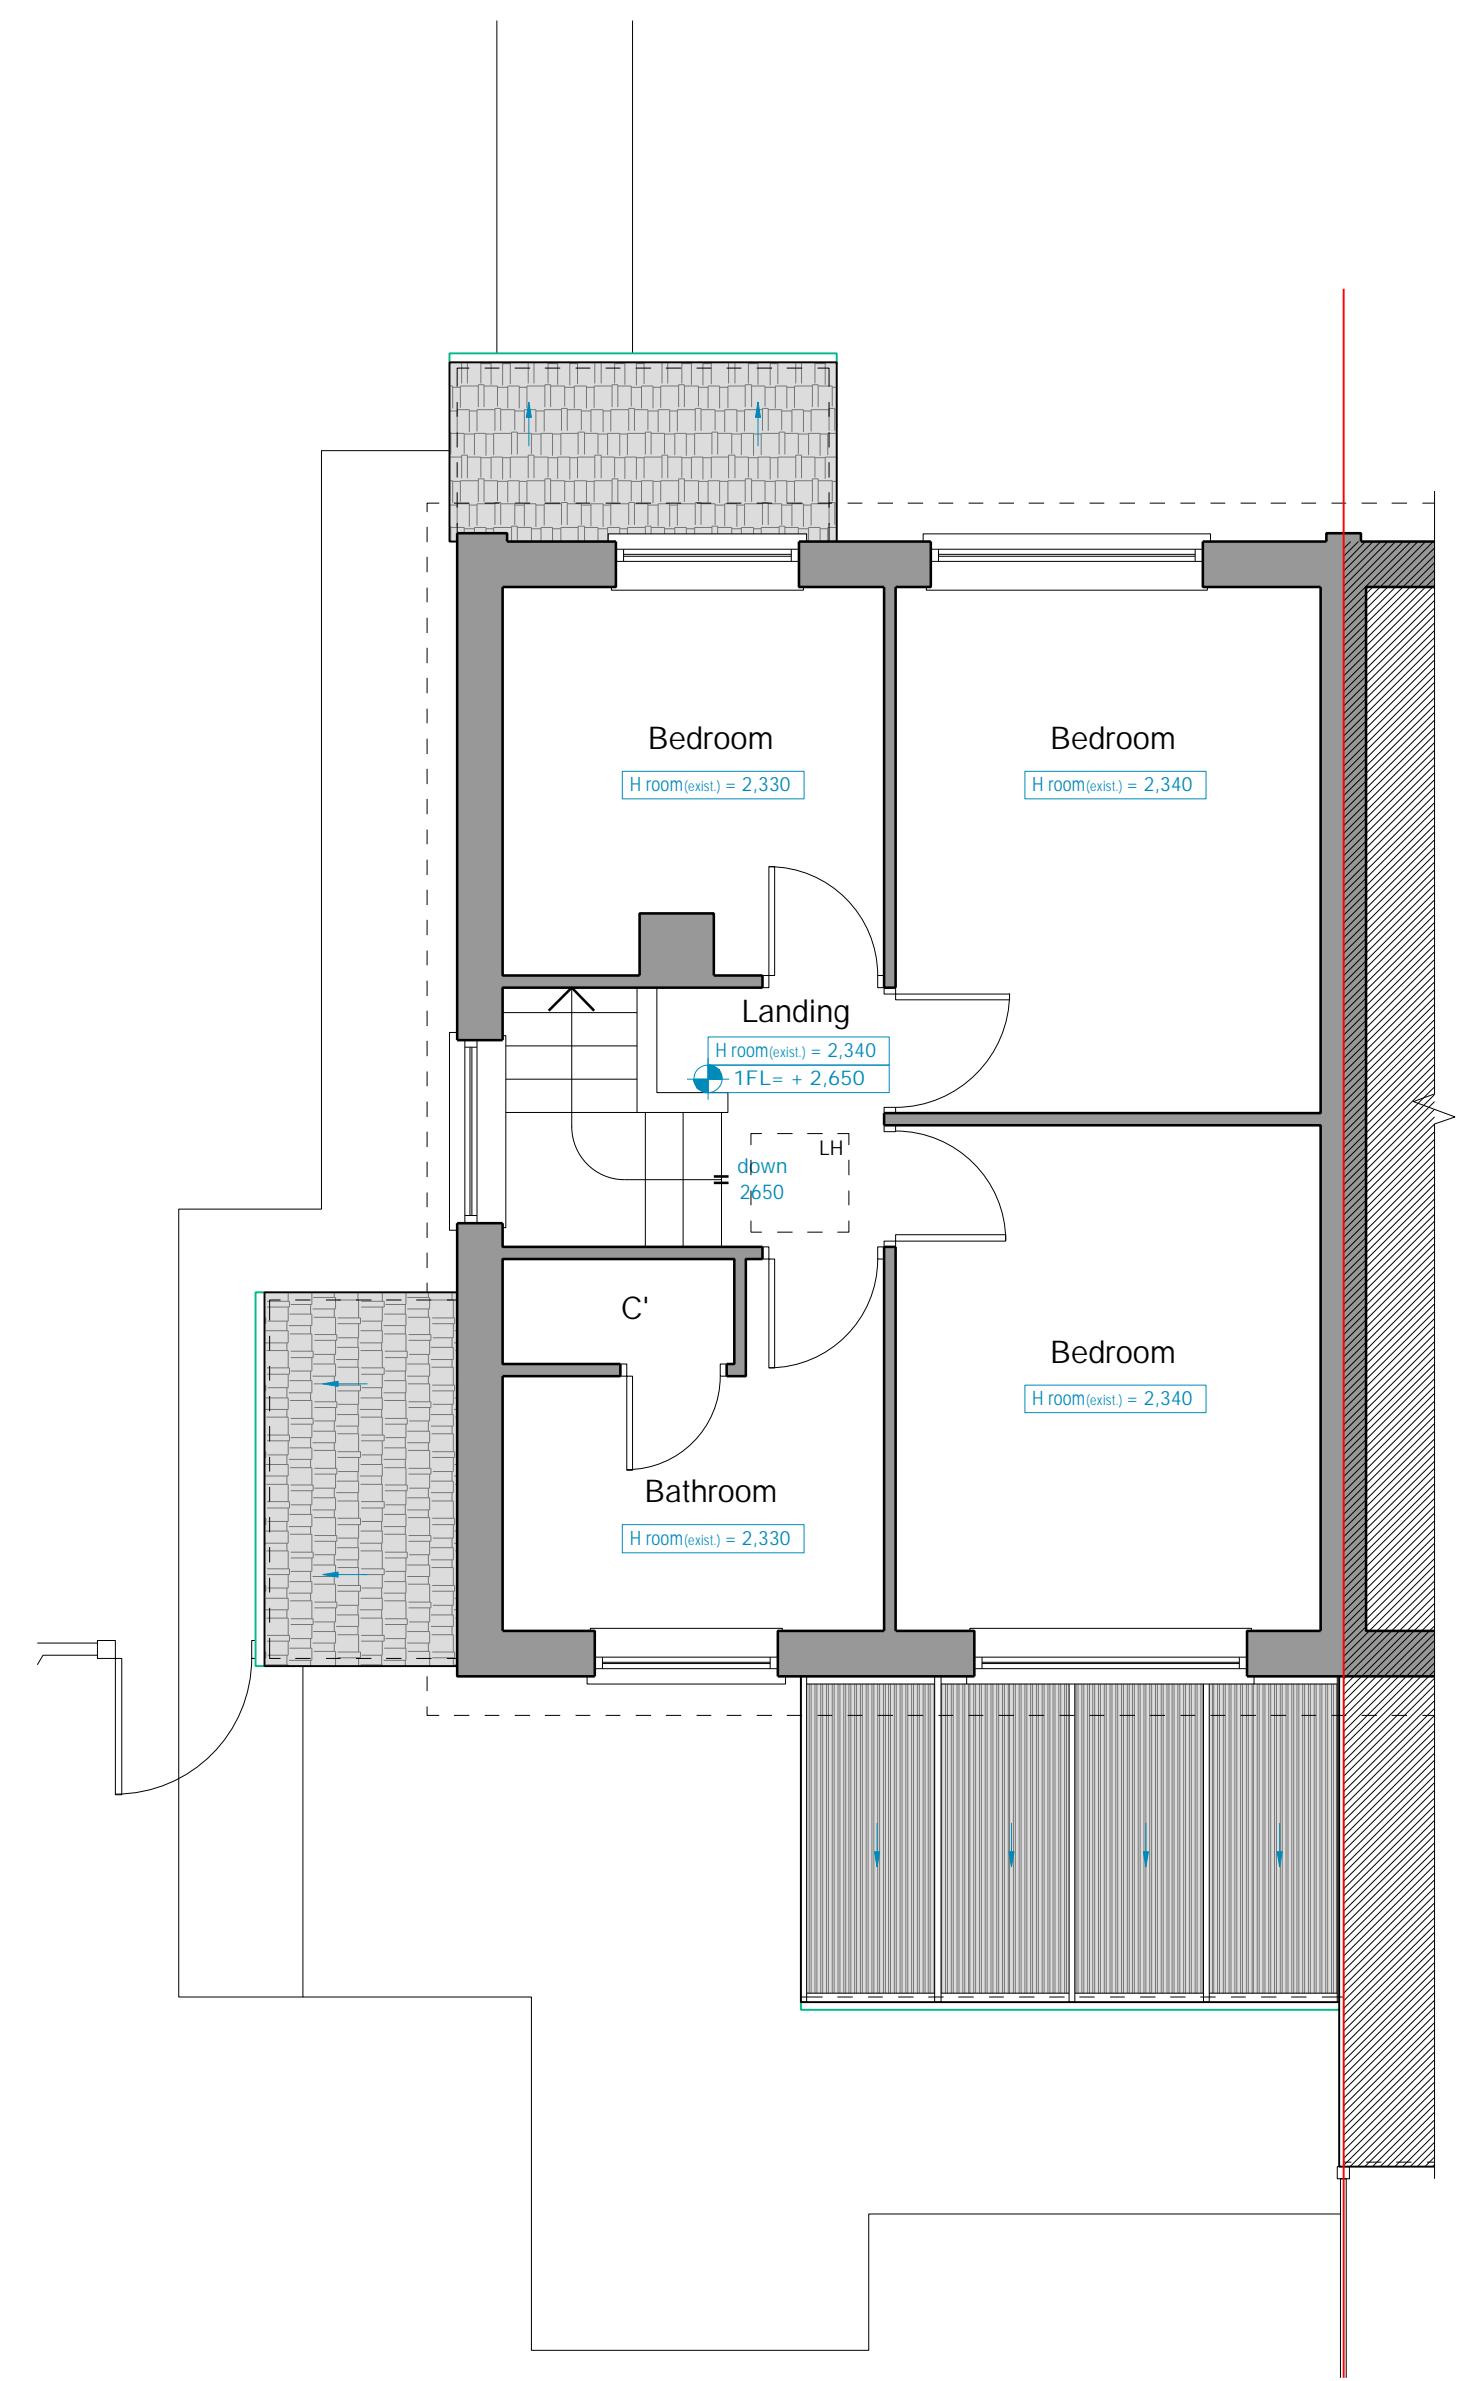


FIRST FLOOR PLAN AS EXISTING
SCALE - 1:50@A1

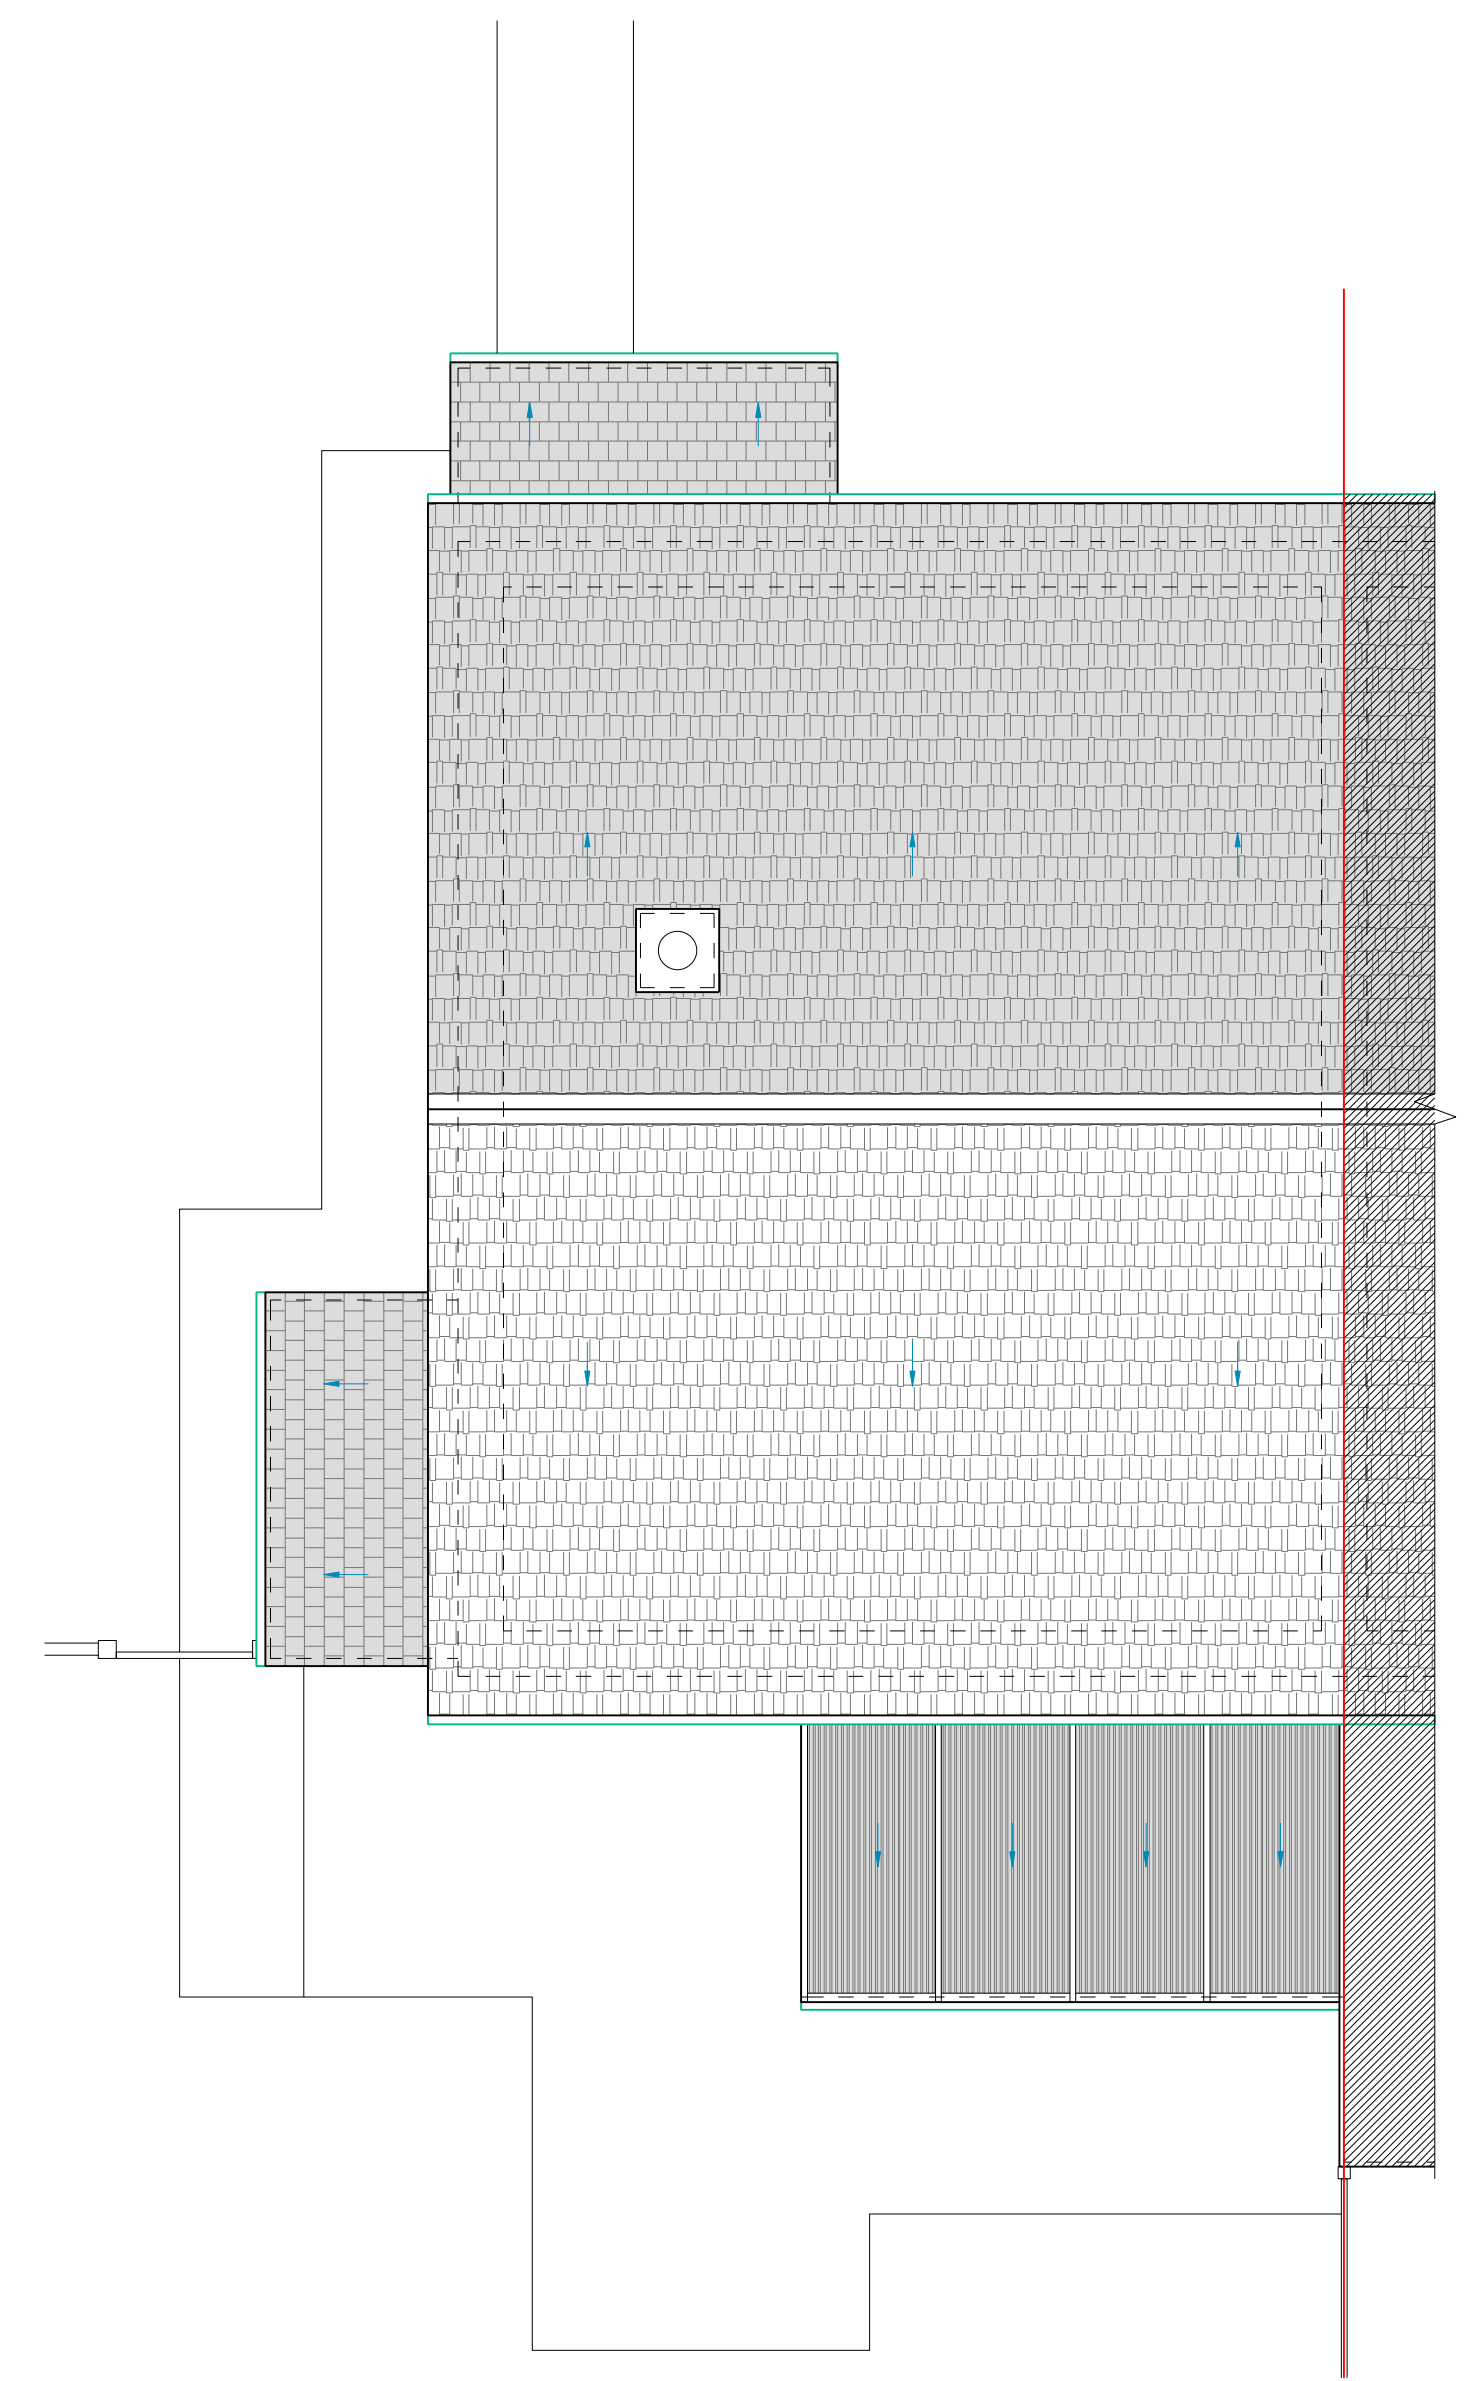


ROOF PLAN AS EXISTING
SCALE - 1:50@A1

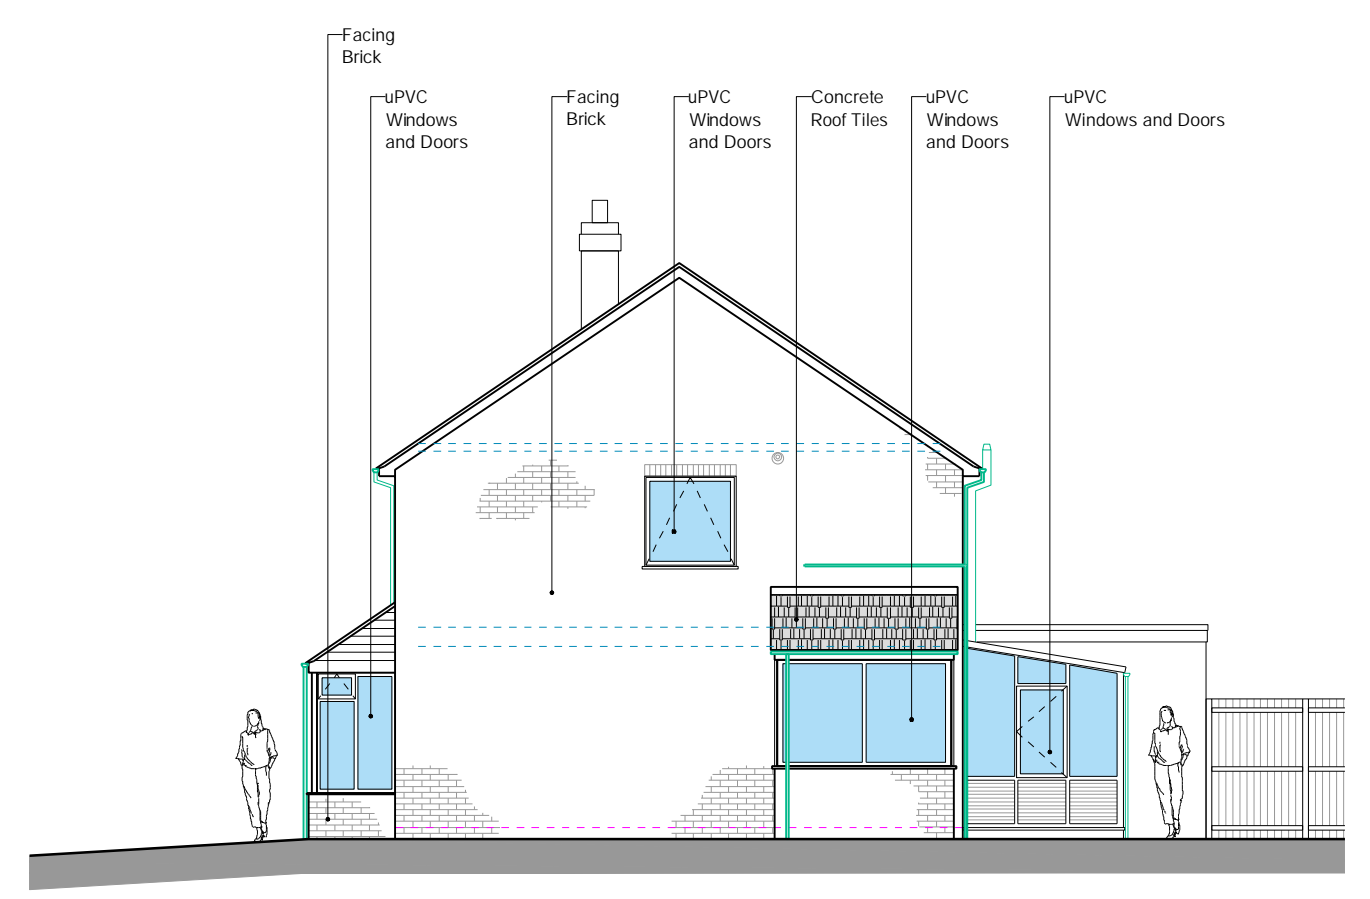

SIDE ELEVATION AS EXISTING
SCALE - 1:100@A1

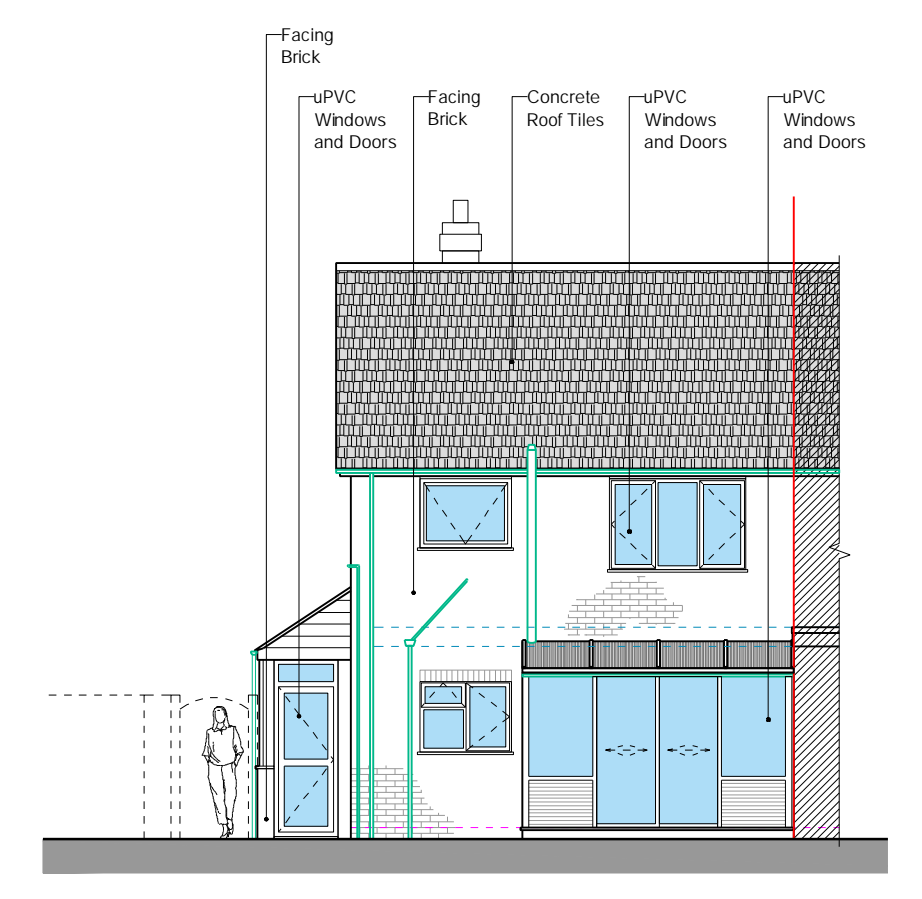

REAR ELEVATION AS EXISTING
SCALE - 1:100@A1

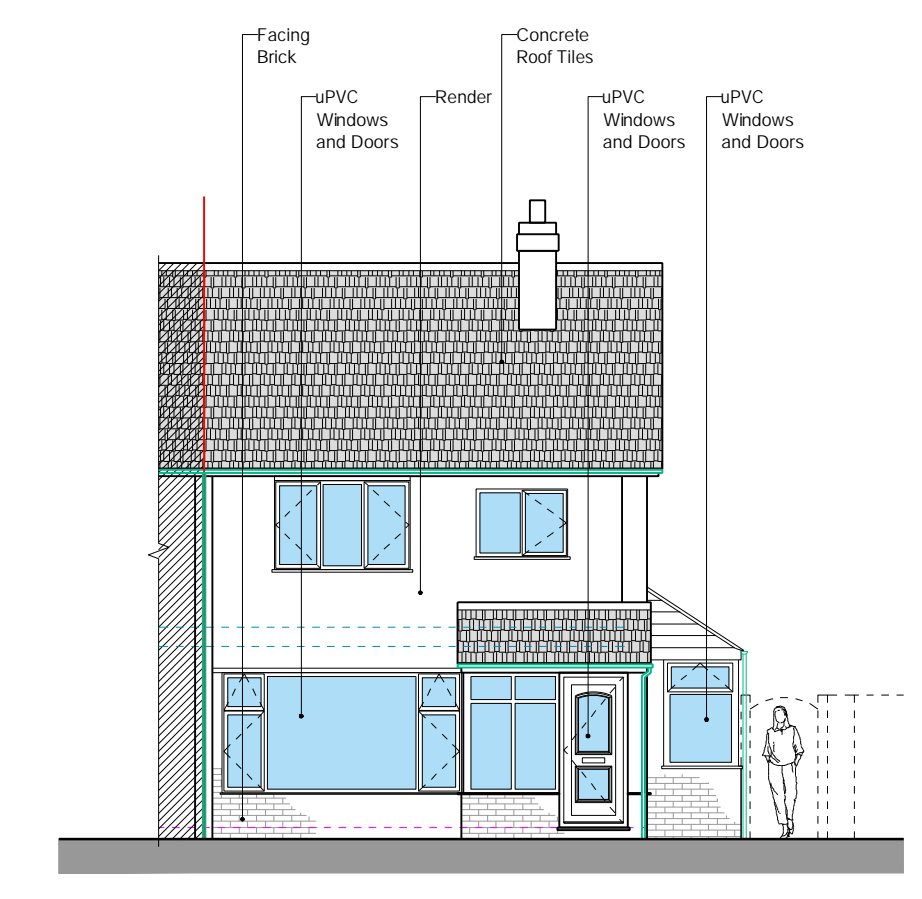

FRONT ELEVATION AS EXISTING
SCALE - 1:100@A1

Rev.	Date	Revisions

PSK
architect
Your Home Extension Specialists
PSK Cheltenham Ltd
41 Bath Road
Cheltenham
GL53 7HQ
Tel. 01242 304477

TITLE
**11 Glamorgan Road
Cheltenham
GL51 3JF**

DESCRIPTION
**Proposed Loft Conversion
Plans and Elevations
as Existing**

DATE 11. 12. 23	SCALE As noted @ A1
DRAWN ED	CHECKED PSK

884-01



PSK Cheltenham Ltd is a chartered practice registered with RIBA.