




Proposed Rear Elevation
Scale 1:50




Proposed Front Elevation
Scale 1:50

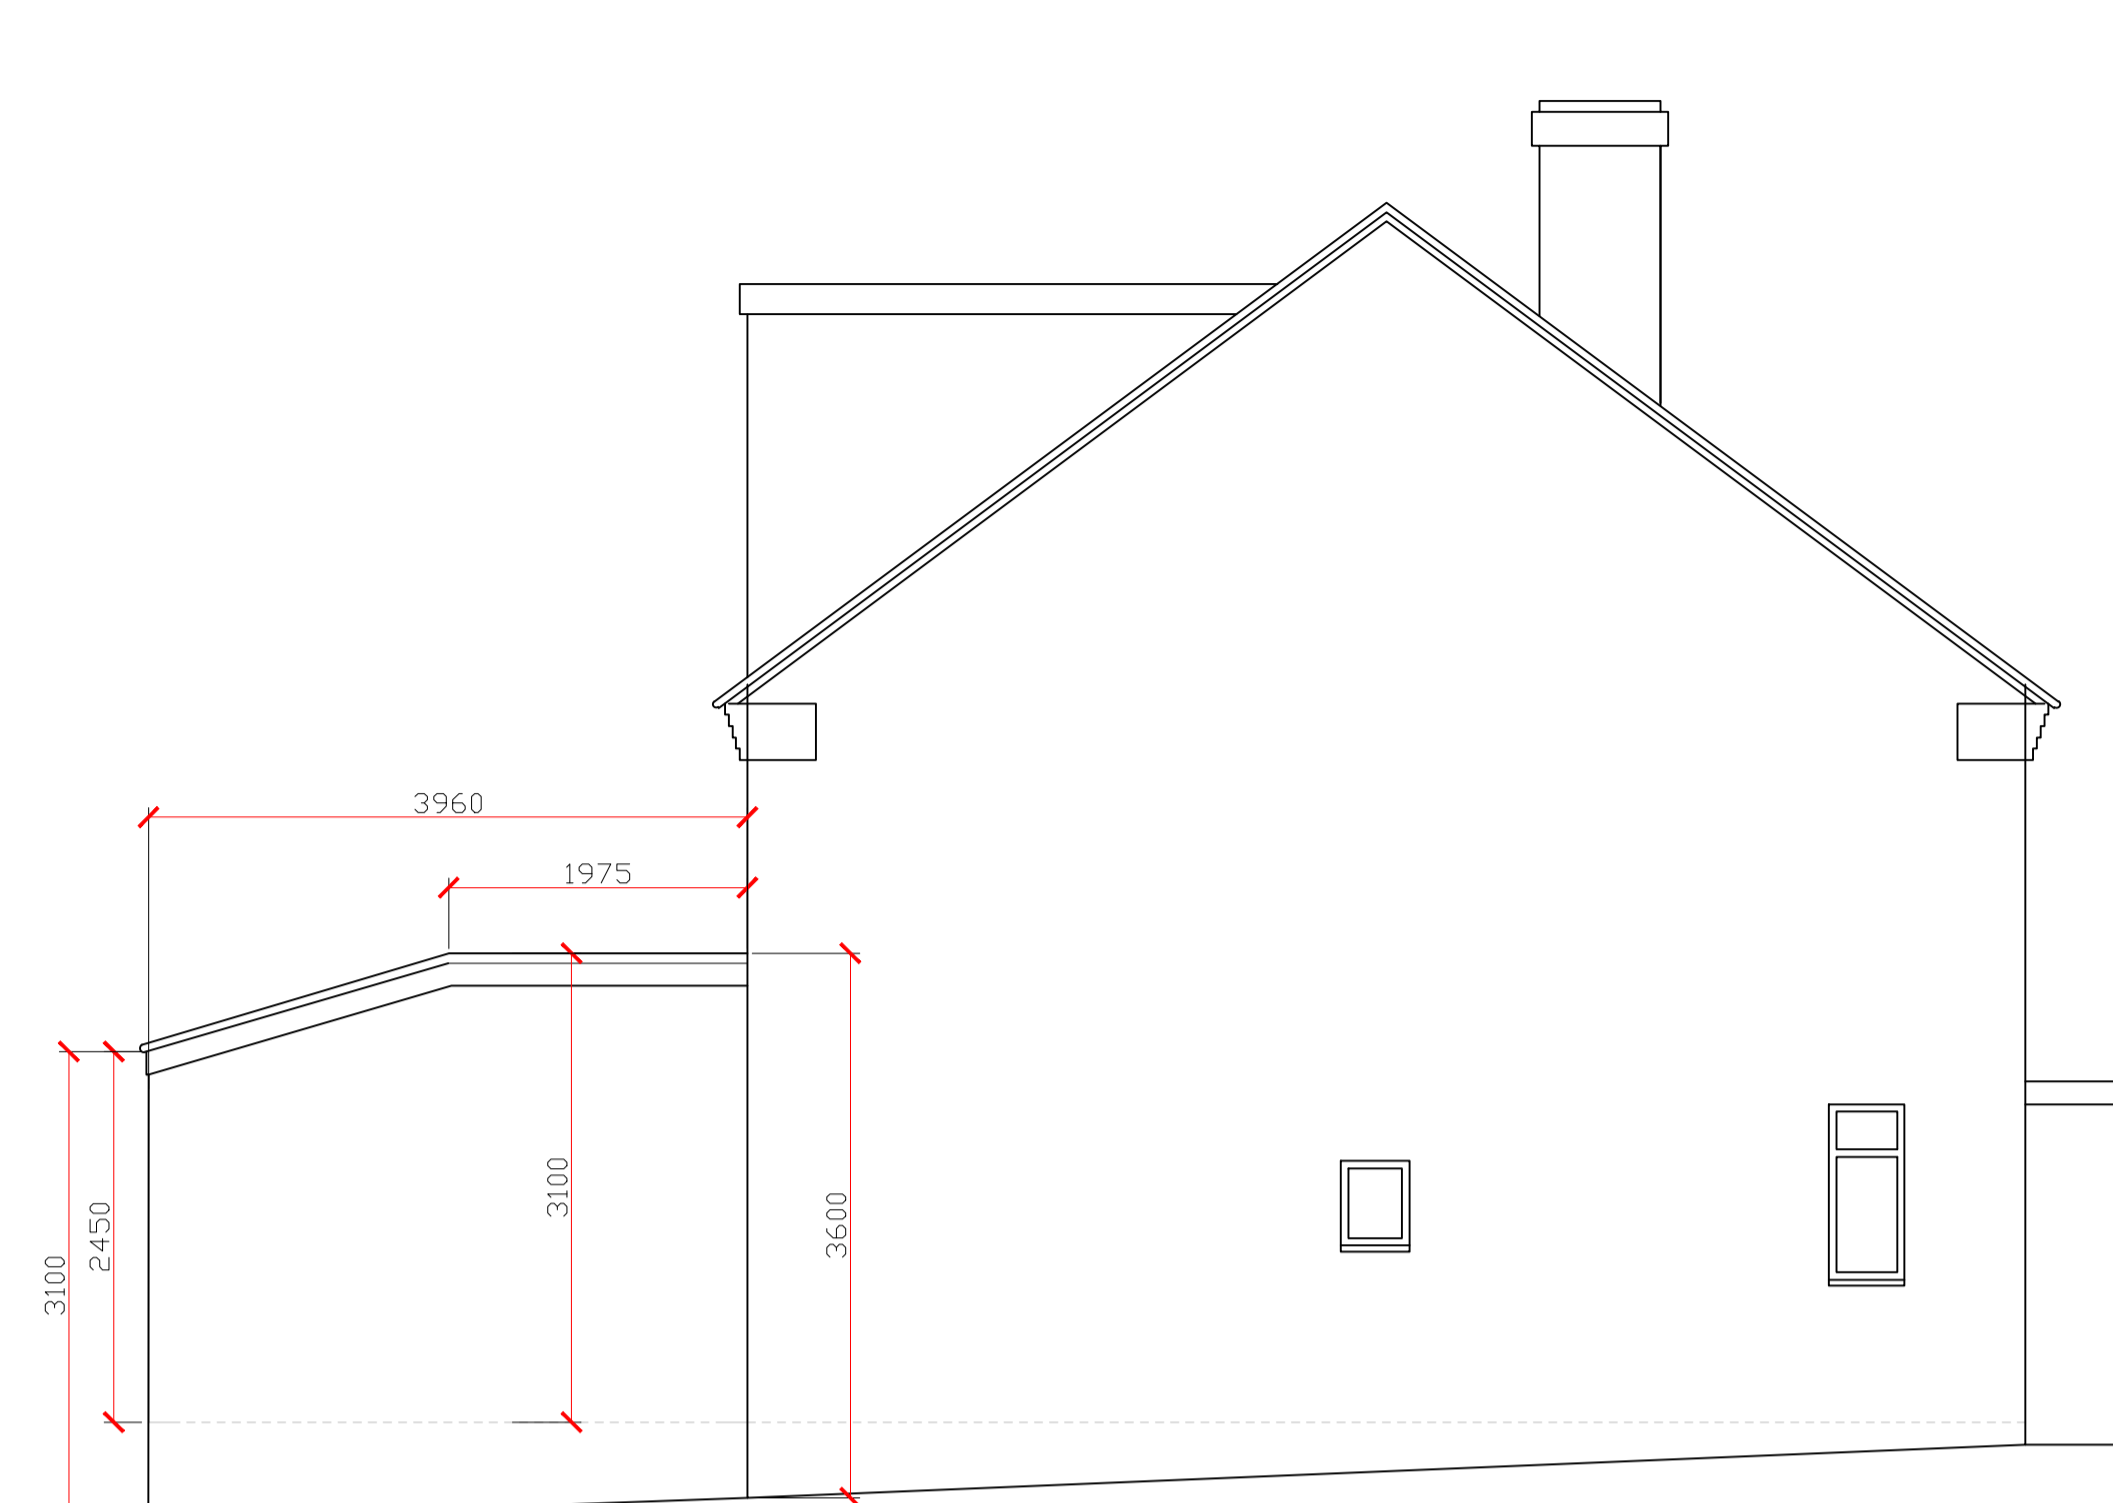


Proposed Side Elevation (eastern)
Scale 1:50




Location Plan
Scale 1:500

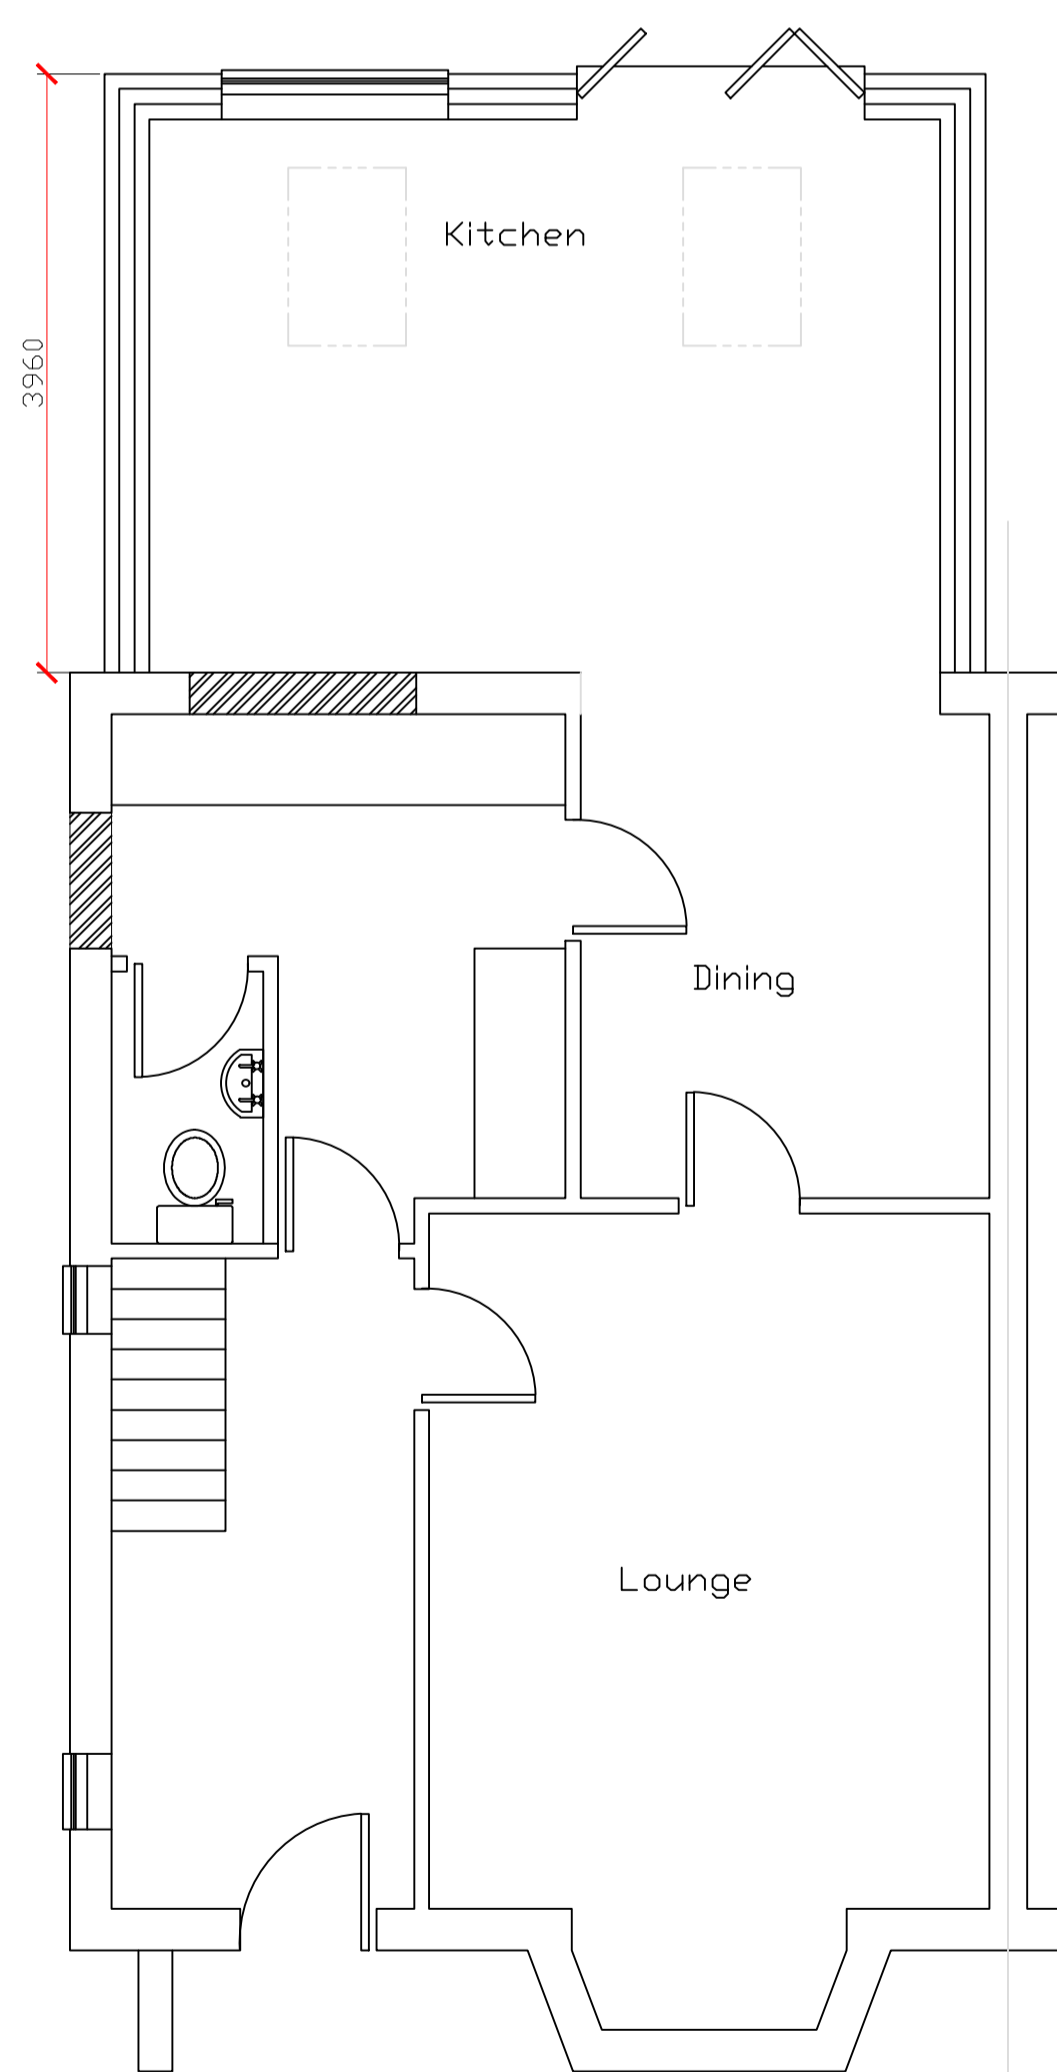


Proposed Ground Floor Plan
Scale 1:50

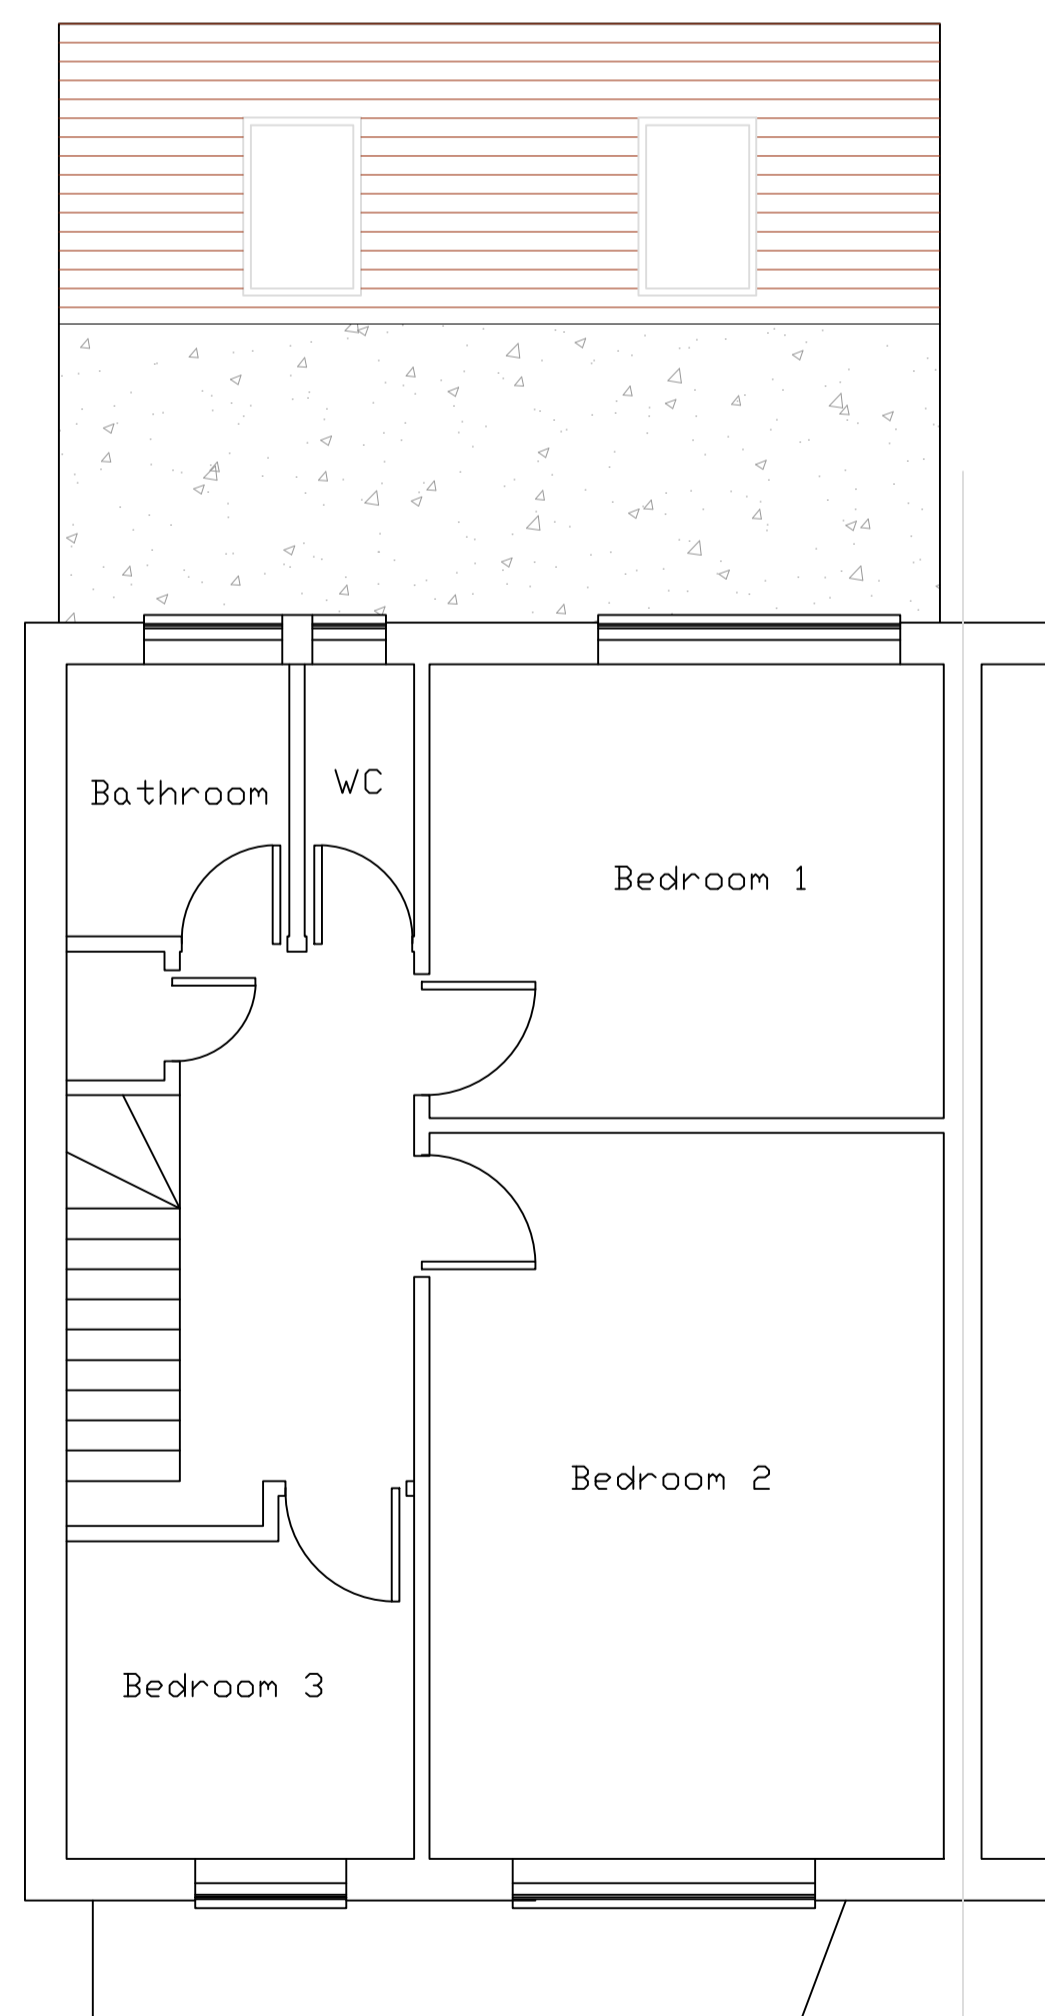

Proposed First Floor Plan
Scale 1:50

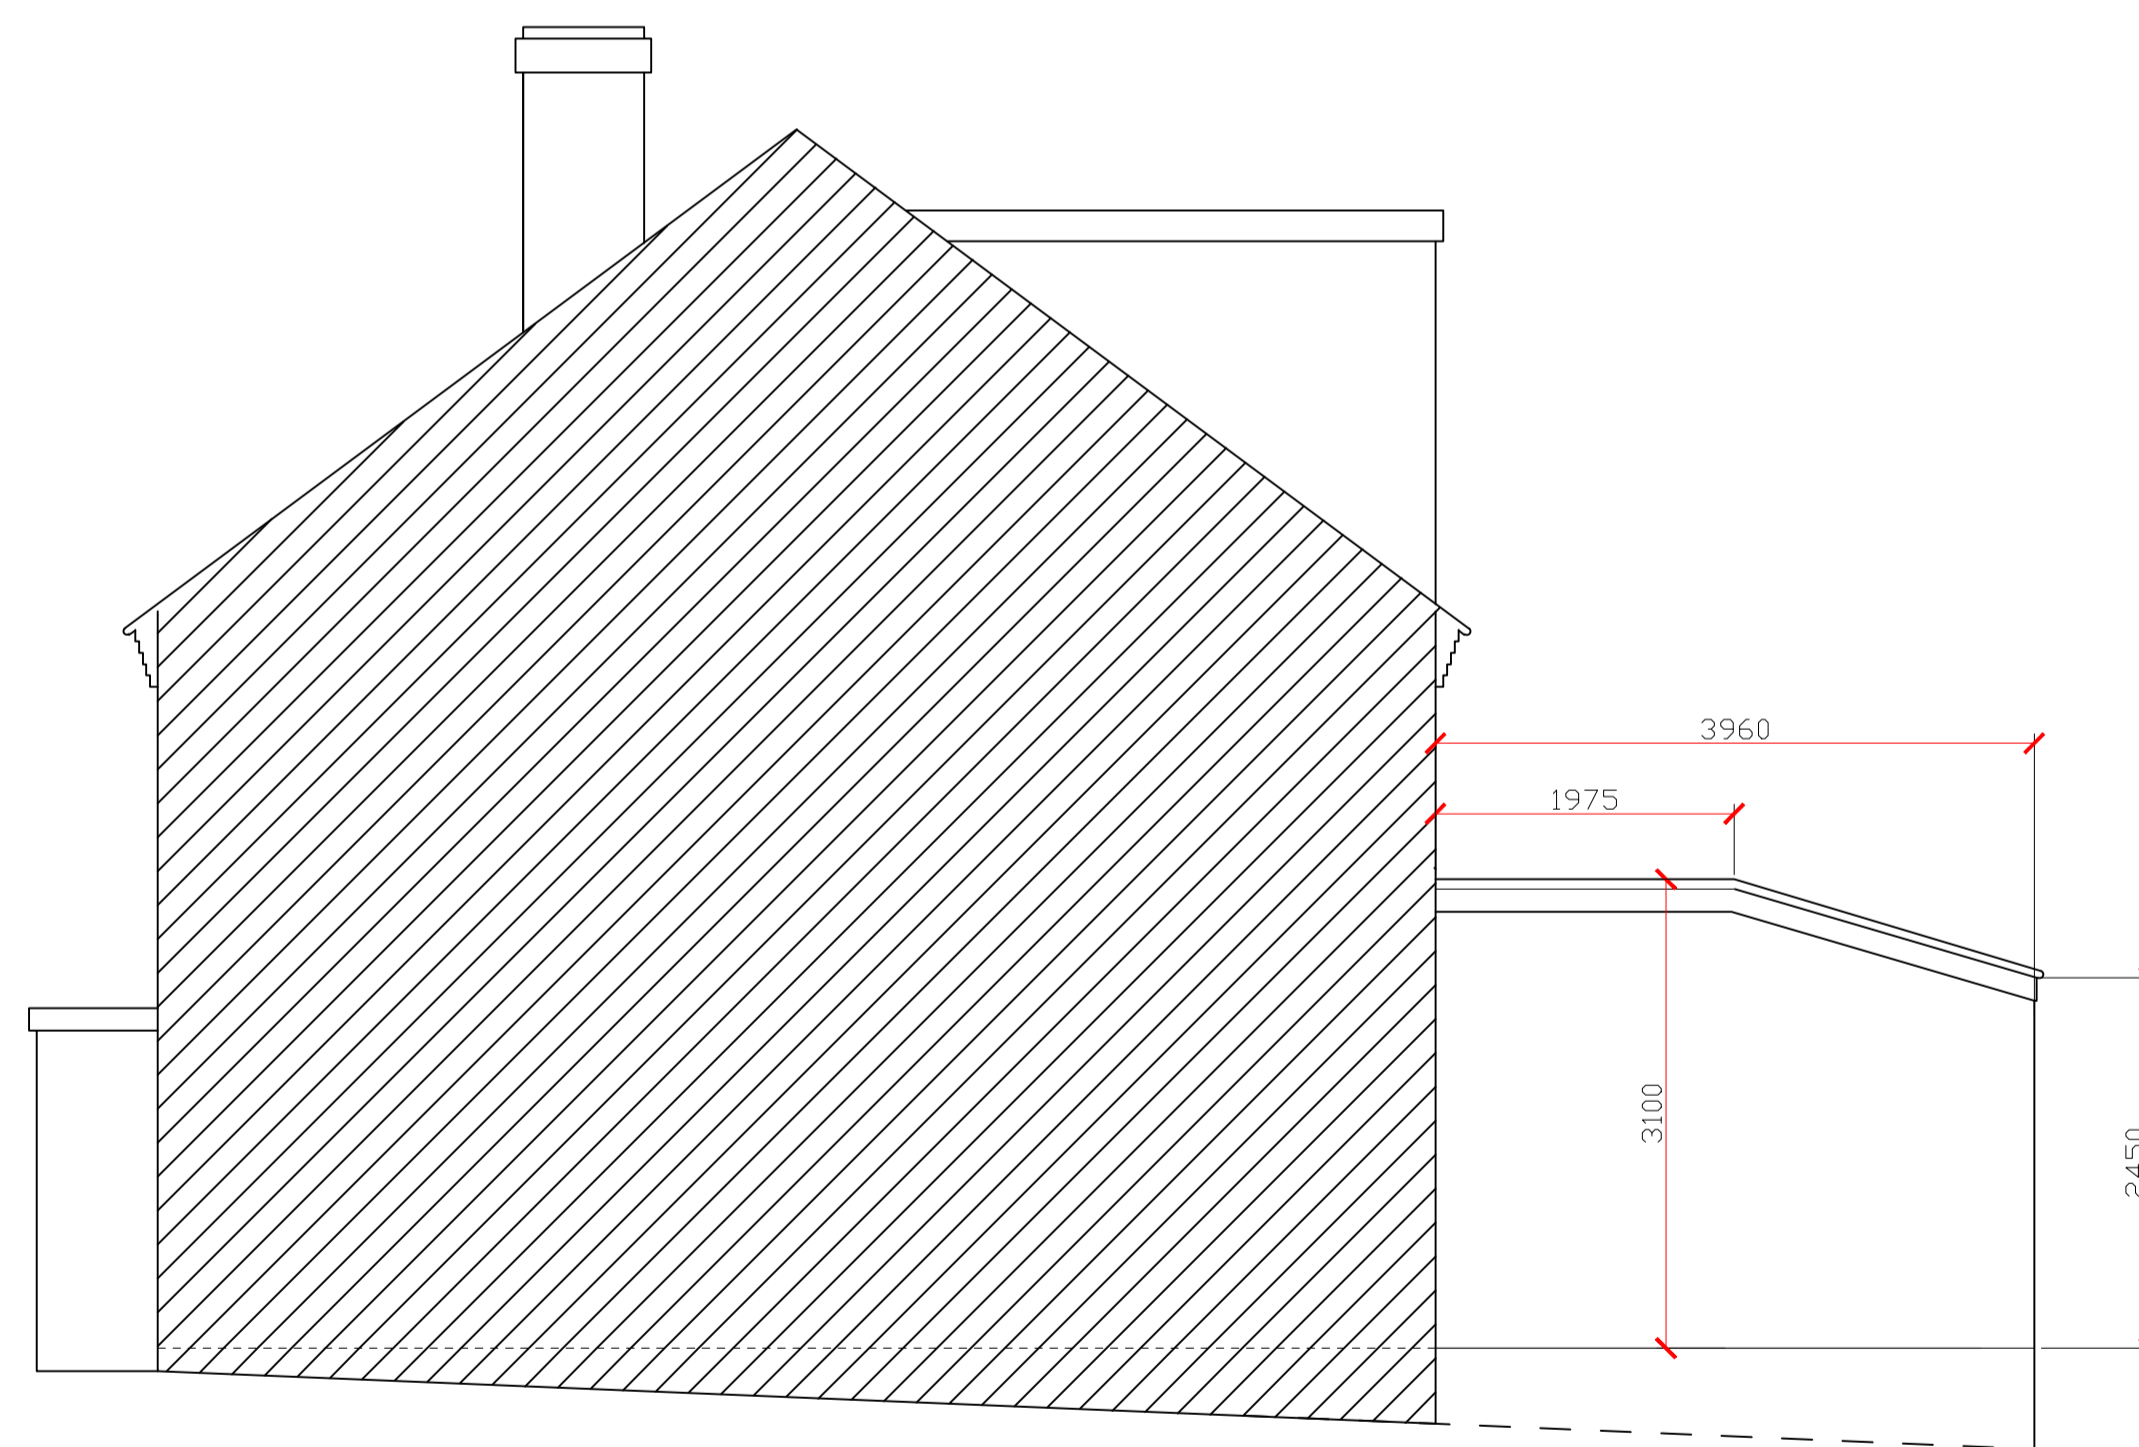

Proposed Side Elevation (western)
Scale 1:50

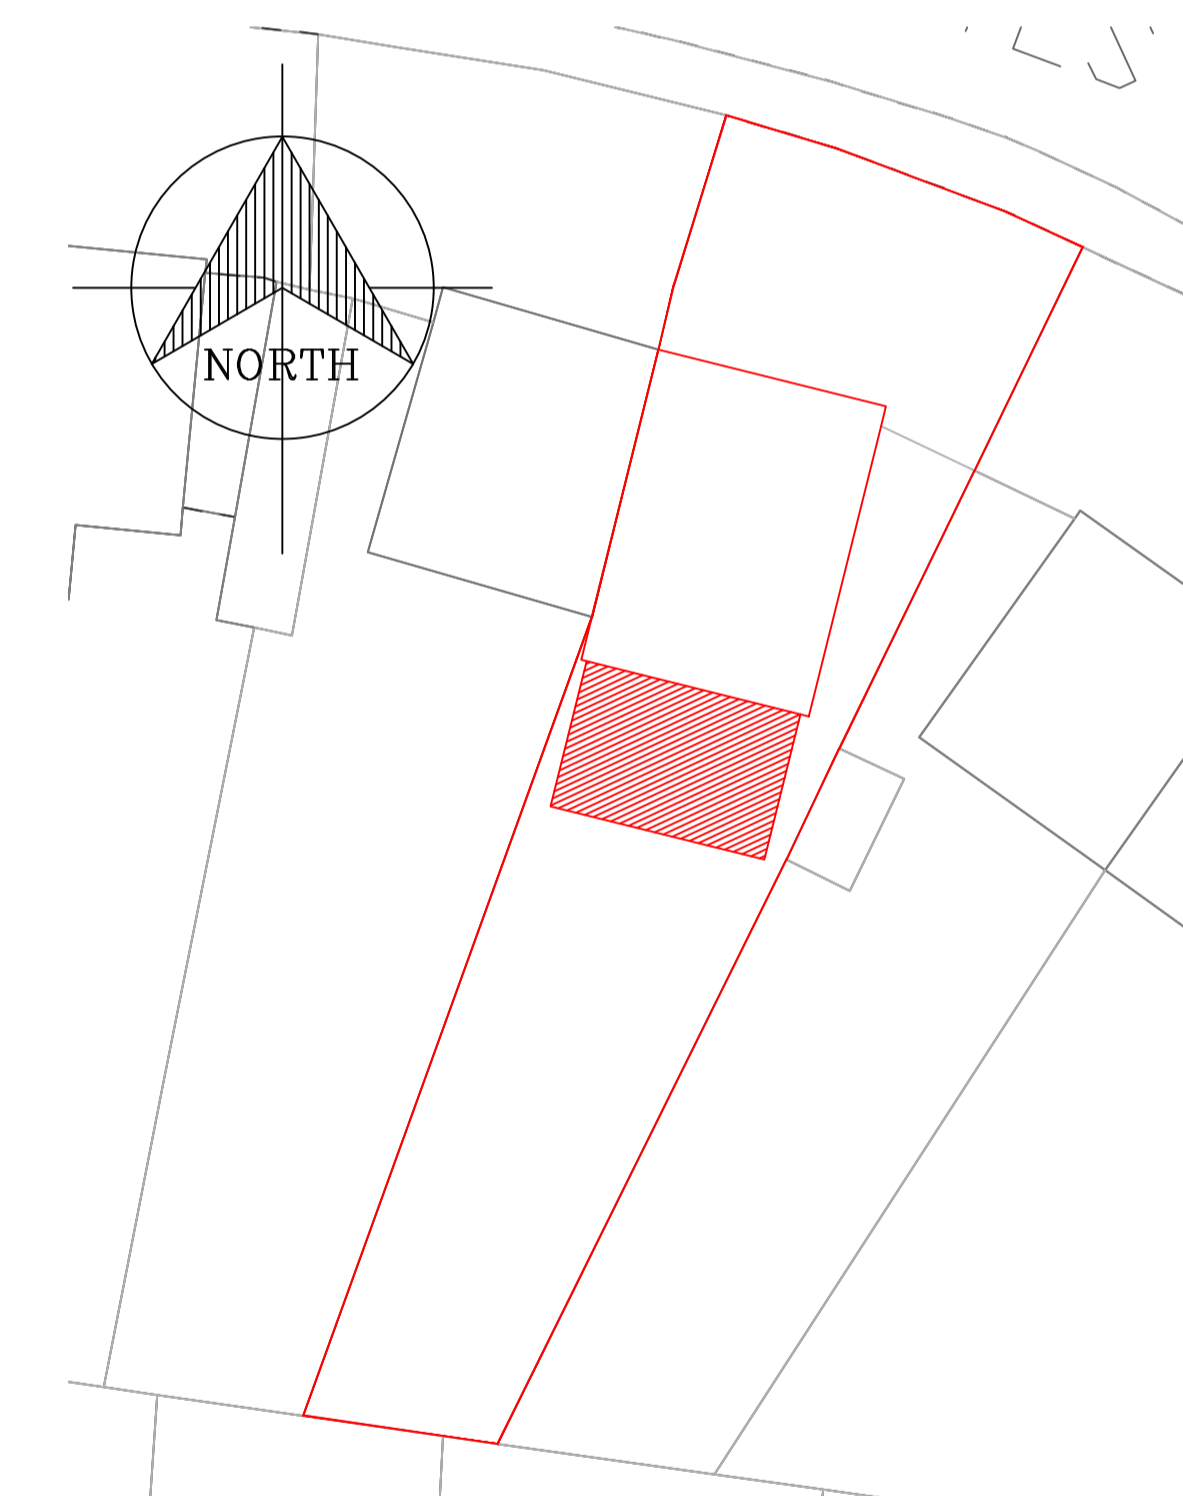

Site Plan
Scale 1:200



Client: CLINT & HAYLEY GIBBON		
Address: 121 COATES WAY WATFORD WD25 9PF		
Project Title: Extension & Alterations		
Drawing Title: Retrospective Planning Application Proposed Plans, Elevations, Site & Location Plan		
Drawn By: Danny Wiles 39 Third Avenue Watford Herts		
Scale: 1:50 / 1:200 / 1:500	Paper Size: A1	Date: Aug 2017
Drawing No: 1001-02	Rev: A	
All dimensions are in millimeters unless otherwise stated. The contractor must verify all dimensions on-site before the commencement of works. Surveyor must be notified of any suspected discrepancies or omissions. Any scaled dimensions to be confirmed by the surveyor.		
The copyright in this document and design is confidential to and the property of Danny Wiles		