



EXISTING  
GROUND FLOOR PLAN

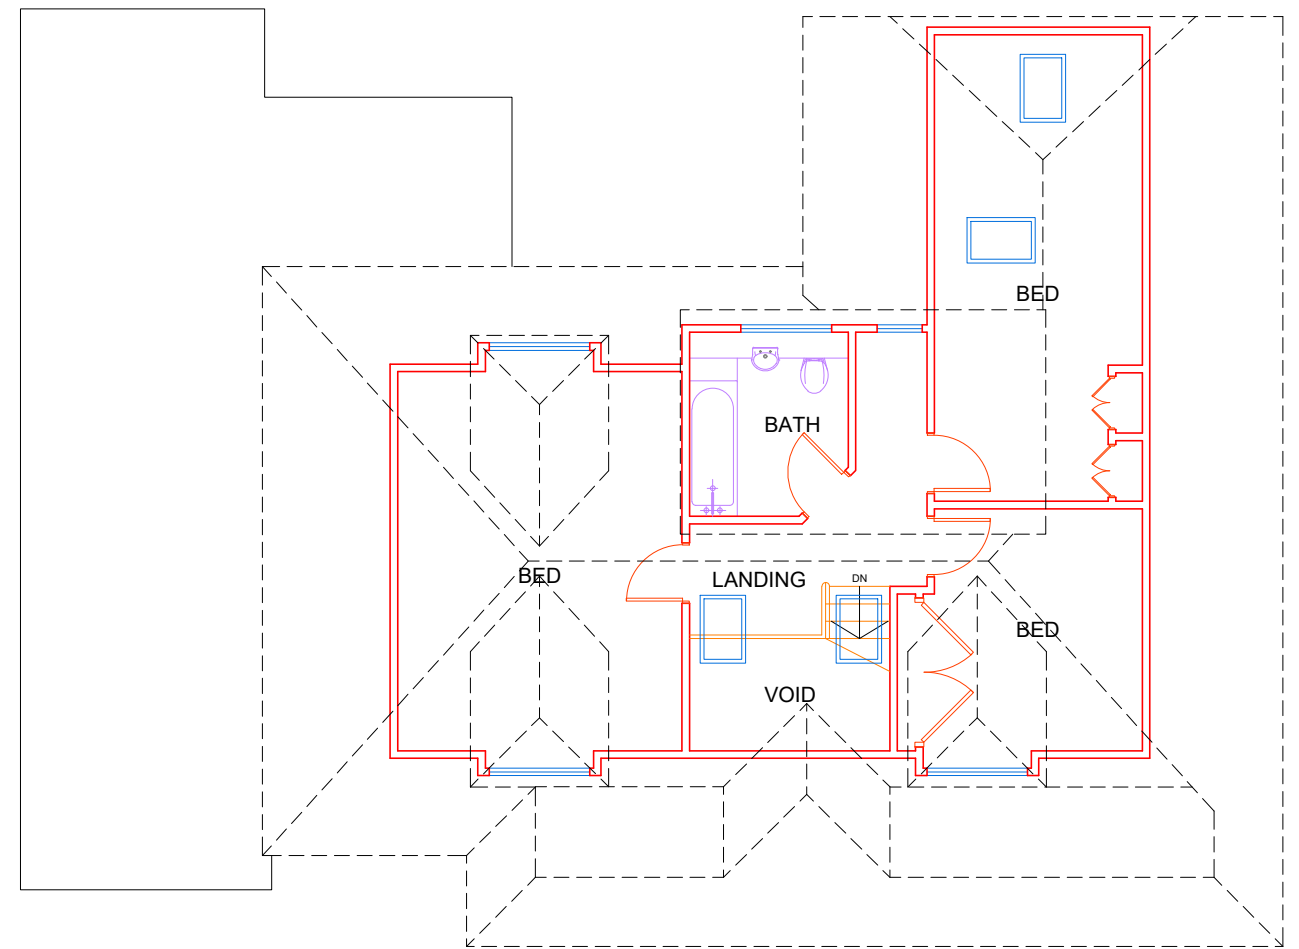

EXISTING  
LOFT FLOOR PLAN

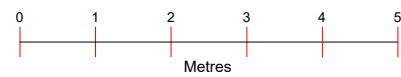

SCALE 1:100@A3

**Project :**  
Proposed Single Story Rear Extension  
With Roof changes & Alterations

**Date :** 09/05/23

**Sheet Title :**  
Existing Plans

**Sheet no :** 01

**Address :**  
Ashlea, Dunny Lane  
HERTFORDSHIRE  
WD4 9DE

**Applicant :**