
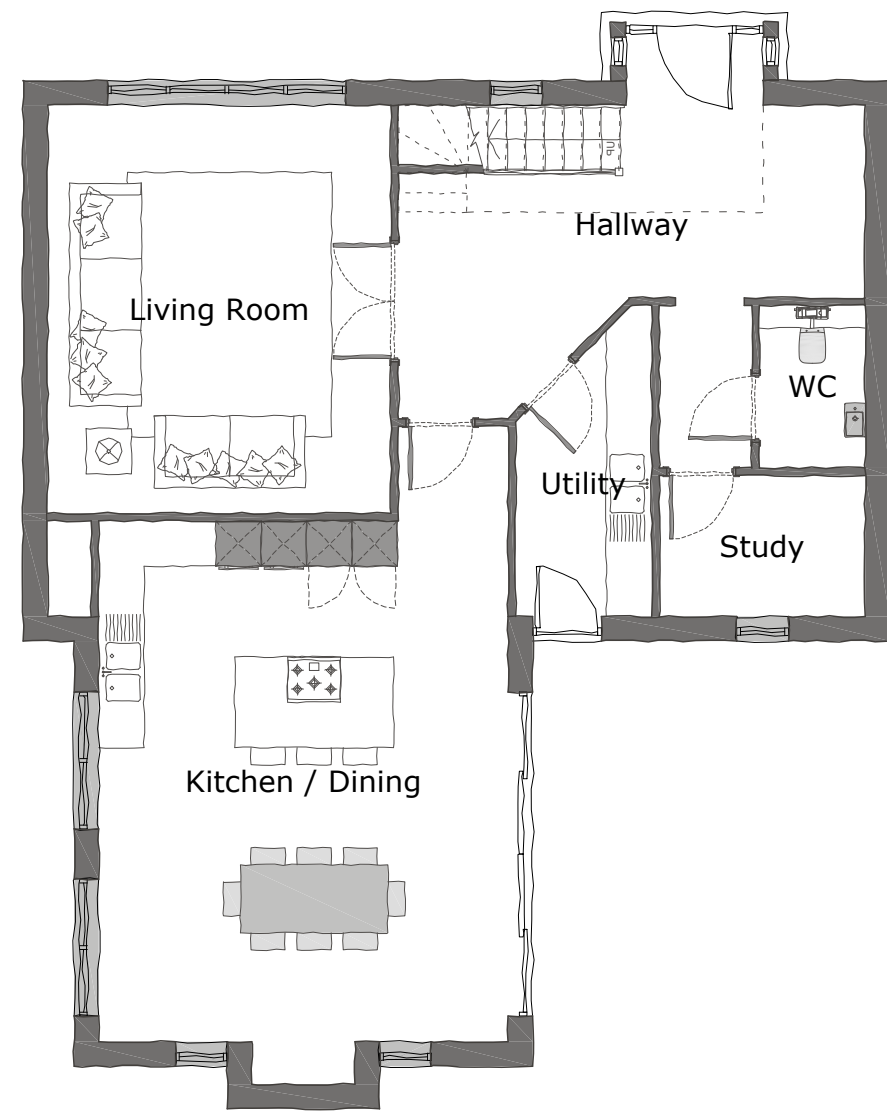



This drawing is a print and must not be scaled from. Use only noted dimensions and check all measurements on site before proceeding with the works. Any queries regarding areas, levels or dimensions must be referred back to BBR Design Services Ltd. All dimensions of existing buildings to be verified on site.

This drawing is the copyright of BBR Design Services Ltd and shall not be in any way used or reproduced without their prior written consent.

All design and construction is to be in accordance with the Construction Design and Management (CDM) Regulations 2015, and HSE guidance.

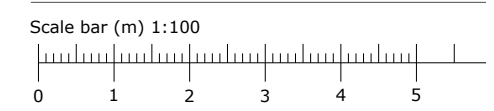


Ground Floor Plan
Scale 1:100

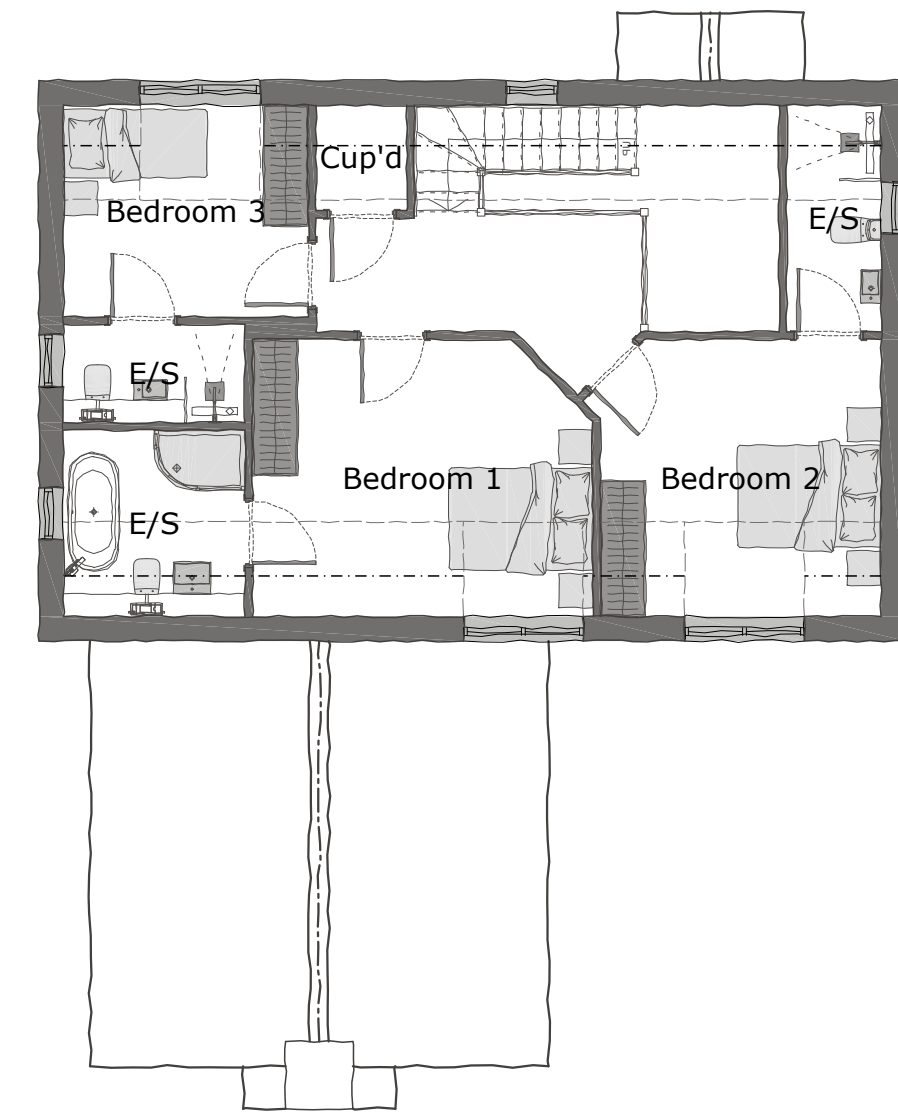


First Floor Plan
Scale 1:100




Front Elevation
Scale 1:100

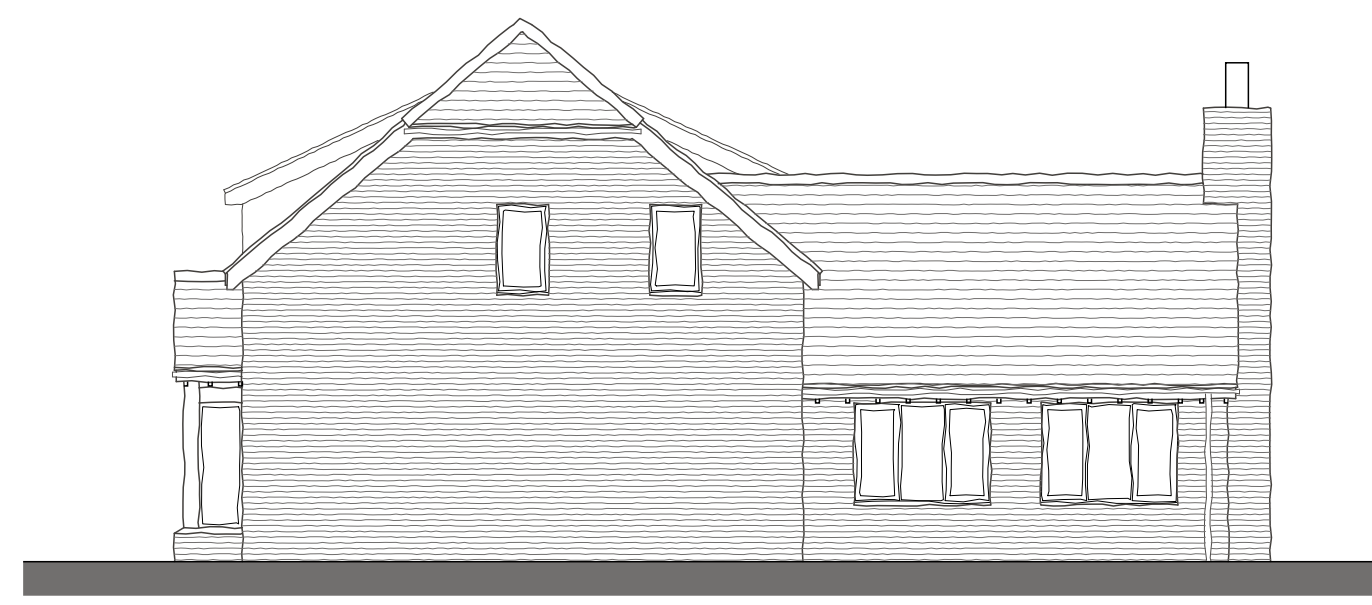

Side Elevation
Scale 1:100

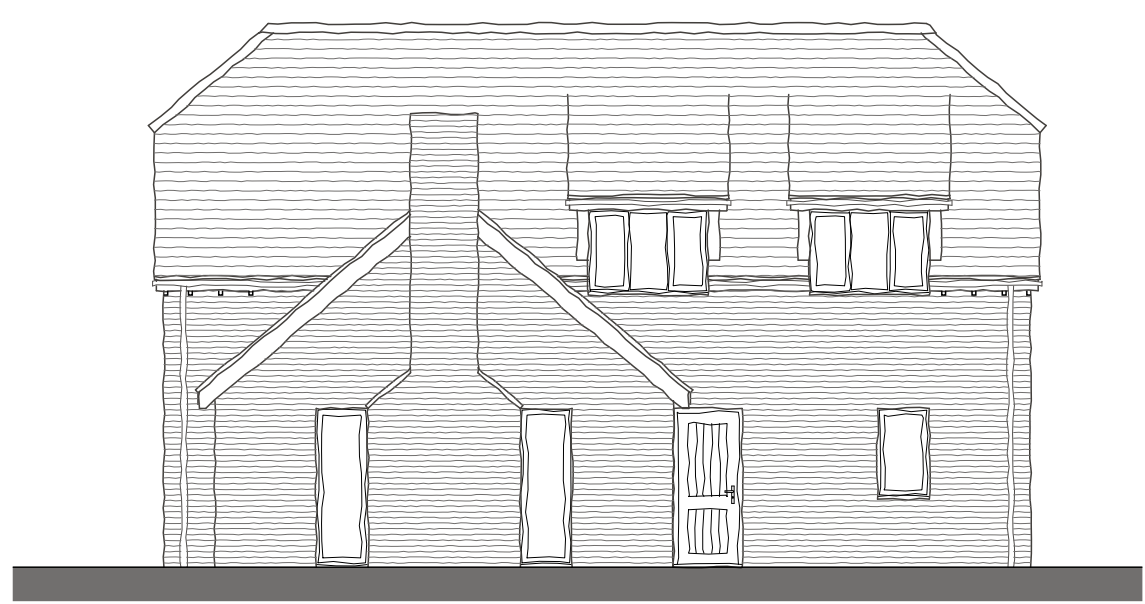


Rear Elevation
Scale 1:100

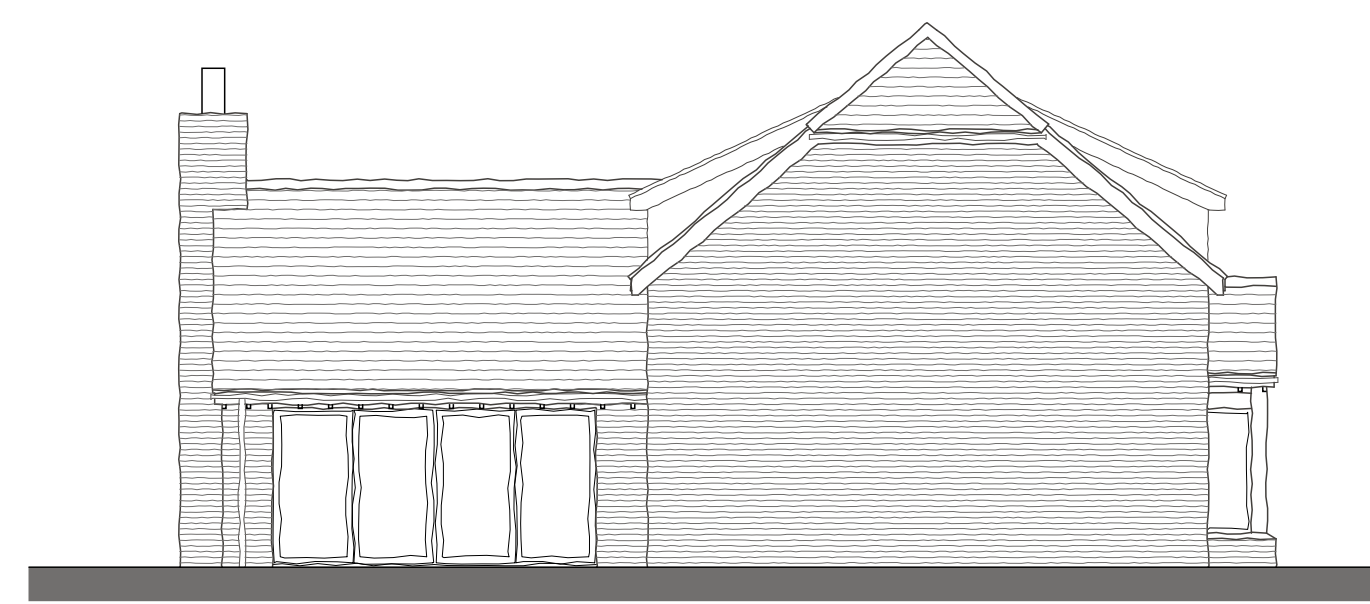

Side Elevation
Scale 1:100

A 18/12/2023 Fenestration updated. rda
Rev: Date: Note: By:

FOR PLANNING

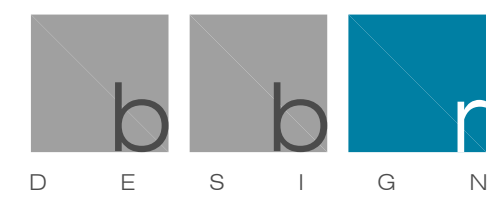

01462 420800 | 01799 530097
info@bbr-design.co.uk
www.bbr-design.co.uk



Contract:
Land south of; The Old Wood
Skellingthorpe
Lincoln
LN6 5UA
Drawing Title:
Proposed Plans & Elevations

Scale: 1:100 @ A2 Drawn/check: rda
Job No: 22208 Date: September 2023

Drawing No: PL04 Revision: A
© BBR Design 2023