

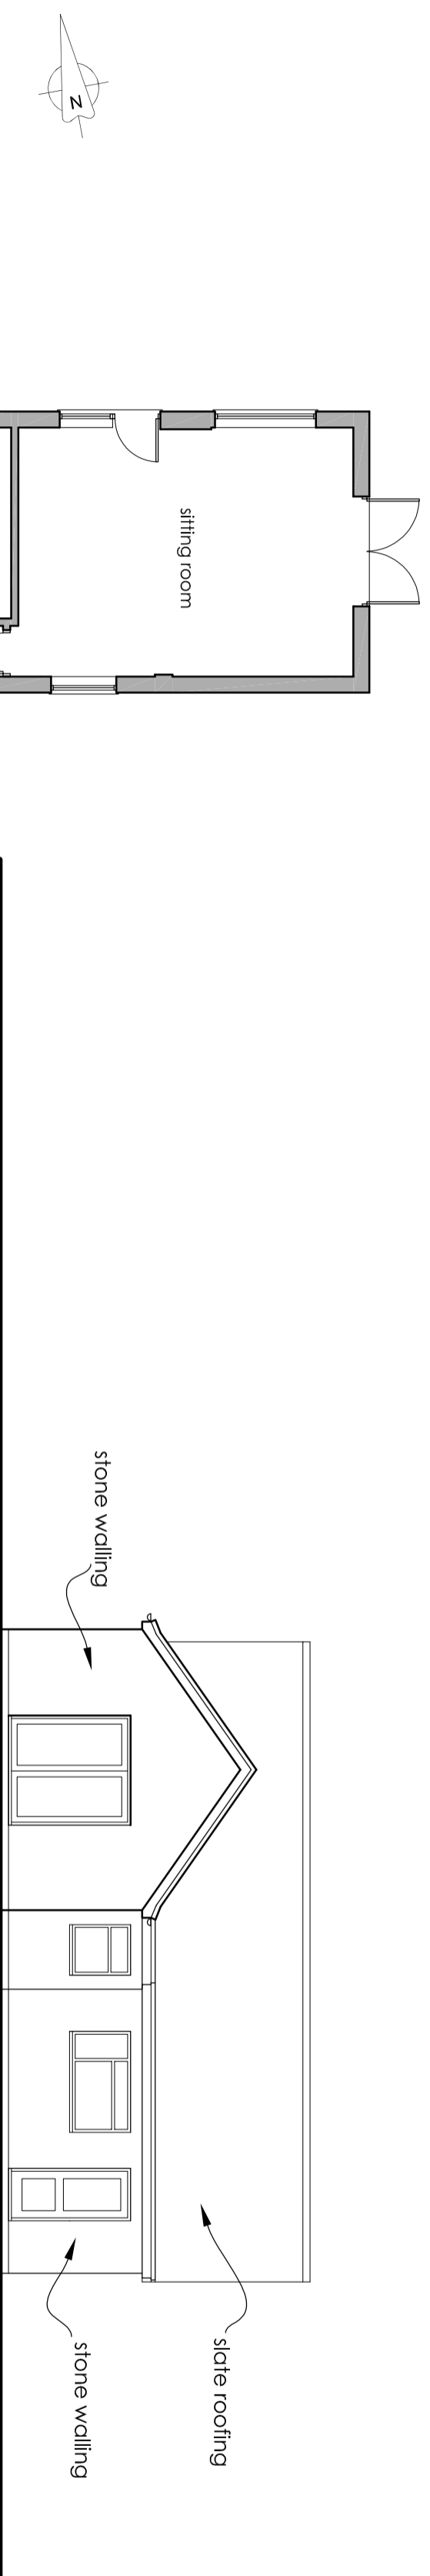


West Elevation (to Brant Road)

South Elevation

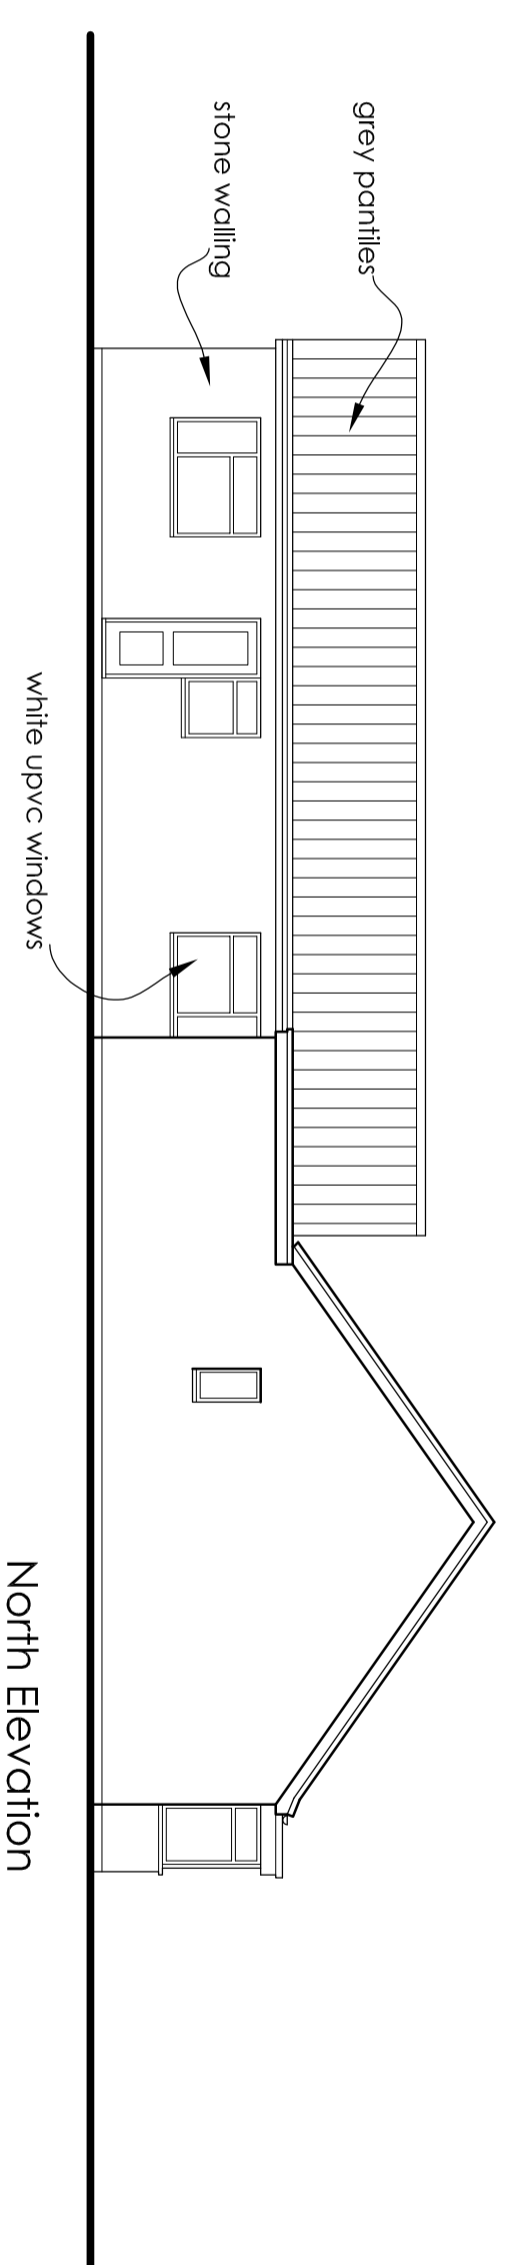

East Elevation

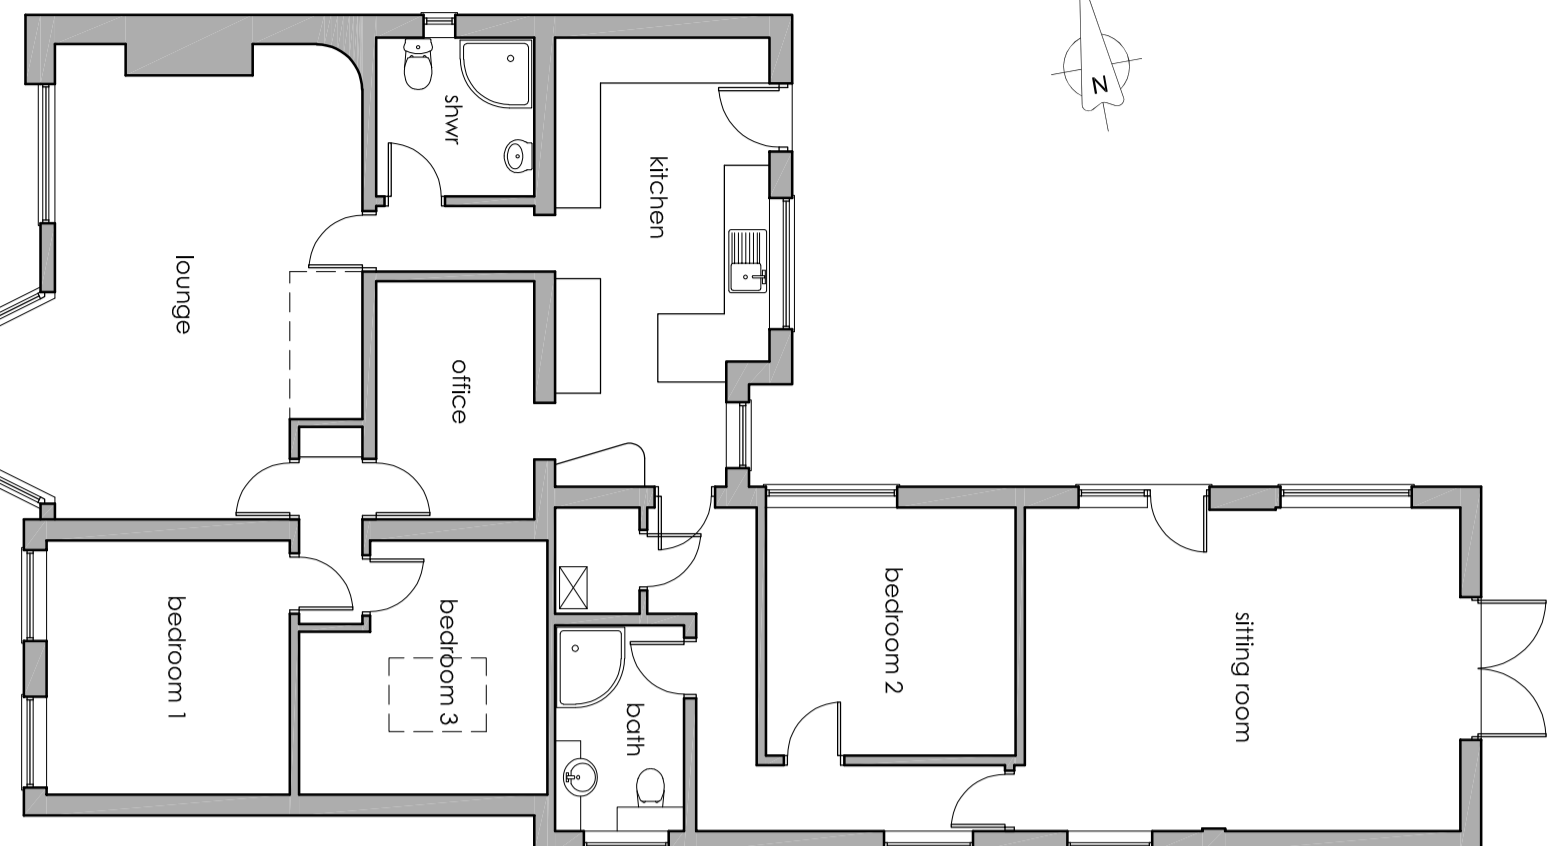

North Elevation

B:10/08/23: Planning Issue
A:14/07/23: Full update
P:128/03/23: Initial Issue

XL Architects LLP
Salters Barn, Middle Street
Pottershamworn, Lincoln, LN4 2DR
tel: 01522 793006
e-mail: info@xlarchitects.co.uk
website: www.xlarchitects.co.uk

client
NOVA HOMES LTD
project
Alterations to Existing House
435 Brant Road,
Waddington, Lincoln

drawing title
EXISTING LAYOUT & ELEVATIONS

date
March 2023
scale
1:100 @ A2

drawing number
XL1152 / 07
revision
B