

Important

The contractor will be held to have examined the site and checked all dimensions and levels before commencing construction work. No assumption should be made without reference to the architect. No dimensions should be scaled from this drawing.

Revision

Date

Calum Smith Architect

Woodlands
134 New Trows Road
Lesmahagow
Lanarkshire
ML11 0ER

T 01555 893122
M 0773 0067409
F 01555 893122
E info@calumsmitharchitect.co.uk



PRELIMINARY

Client
LISA LENNOX & PAUL DONAGHY

Project Title
PROPOSED EXTENSION TO 1 ELM
CRESCENT, UDDINGSTON, G71 5AD

Drawing Title
ROOF PLANS AS EXISTING &
PROPOSED


Scale
1:50 @ A3

Date
DECEMBER 2023


Job No.
396

Drawing No.
06

Rev.

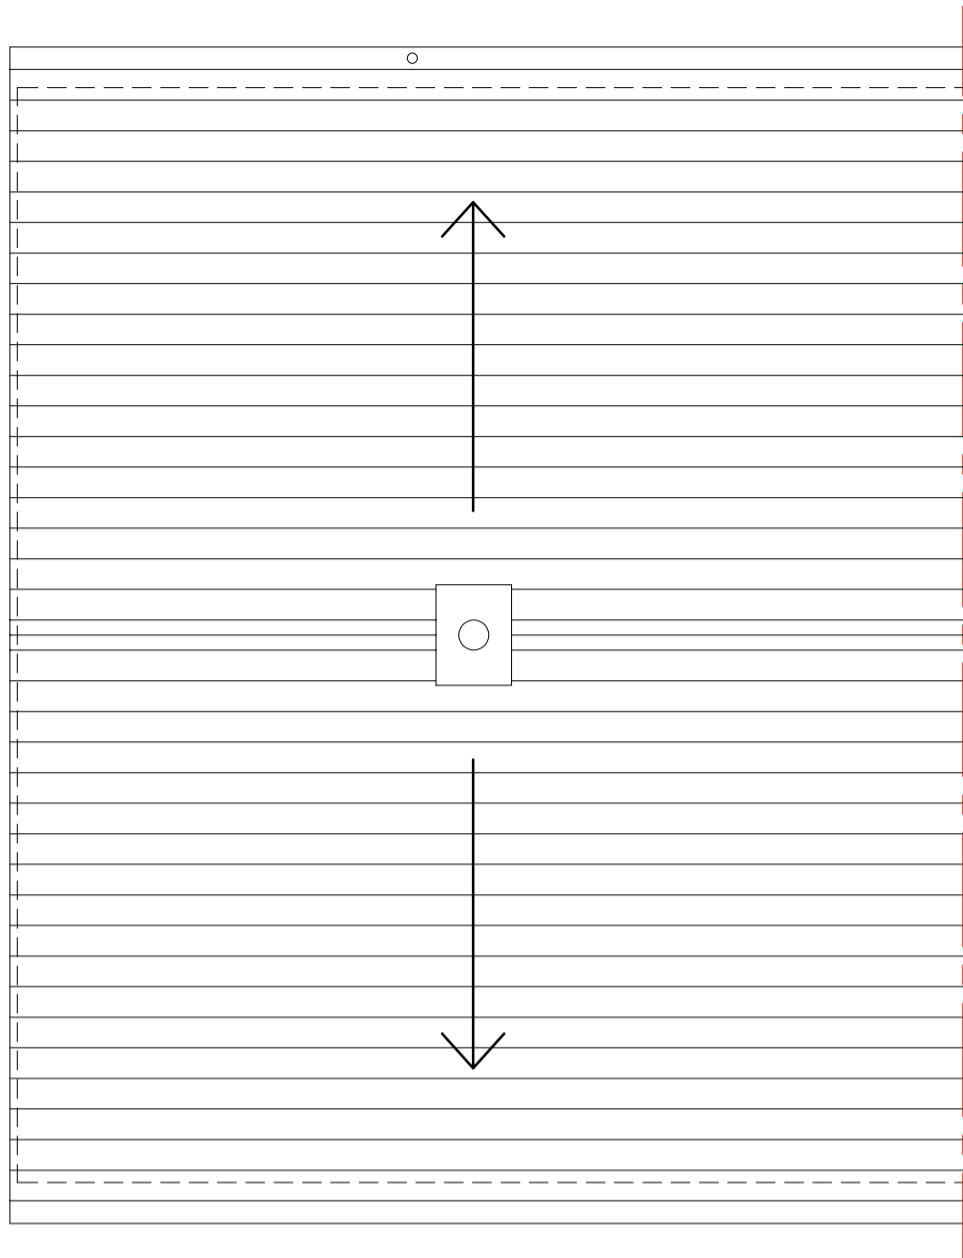

Roof Plan as Existing

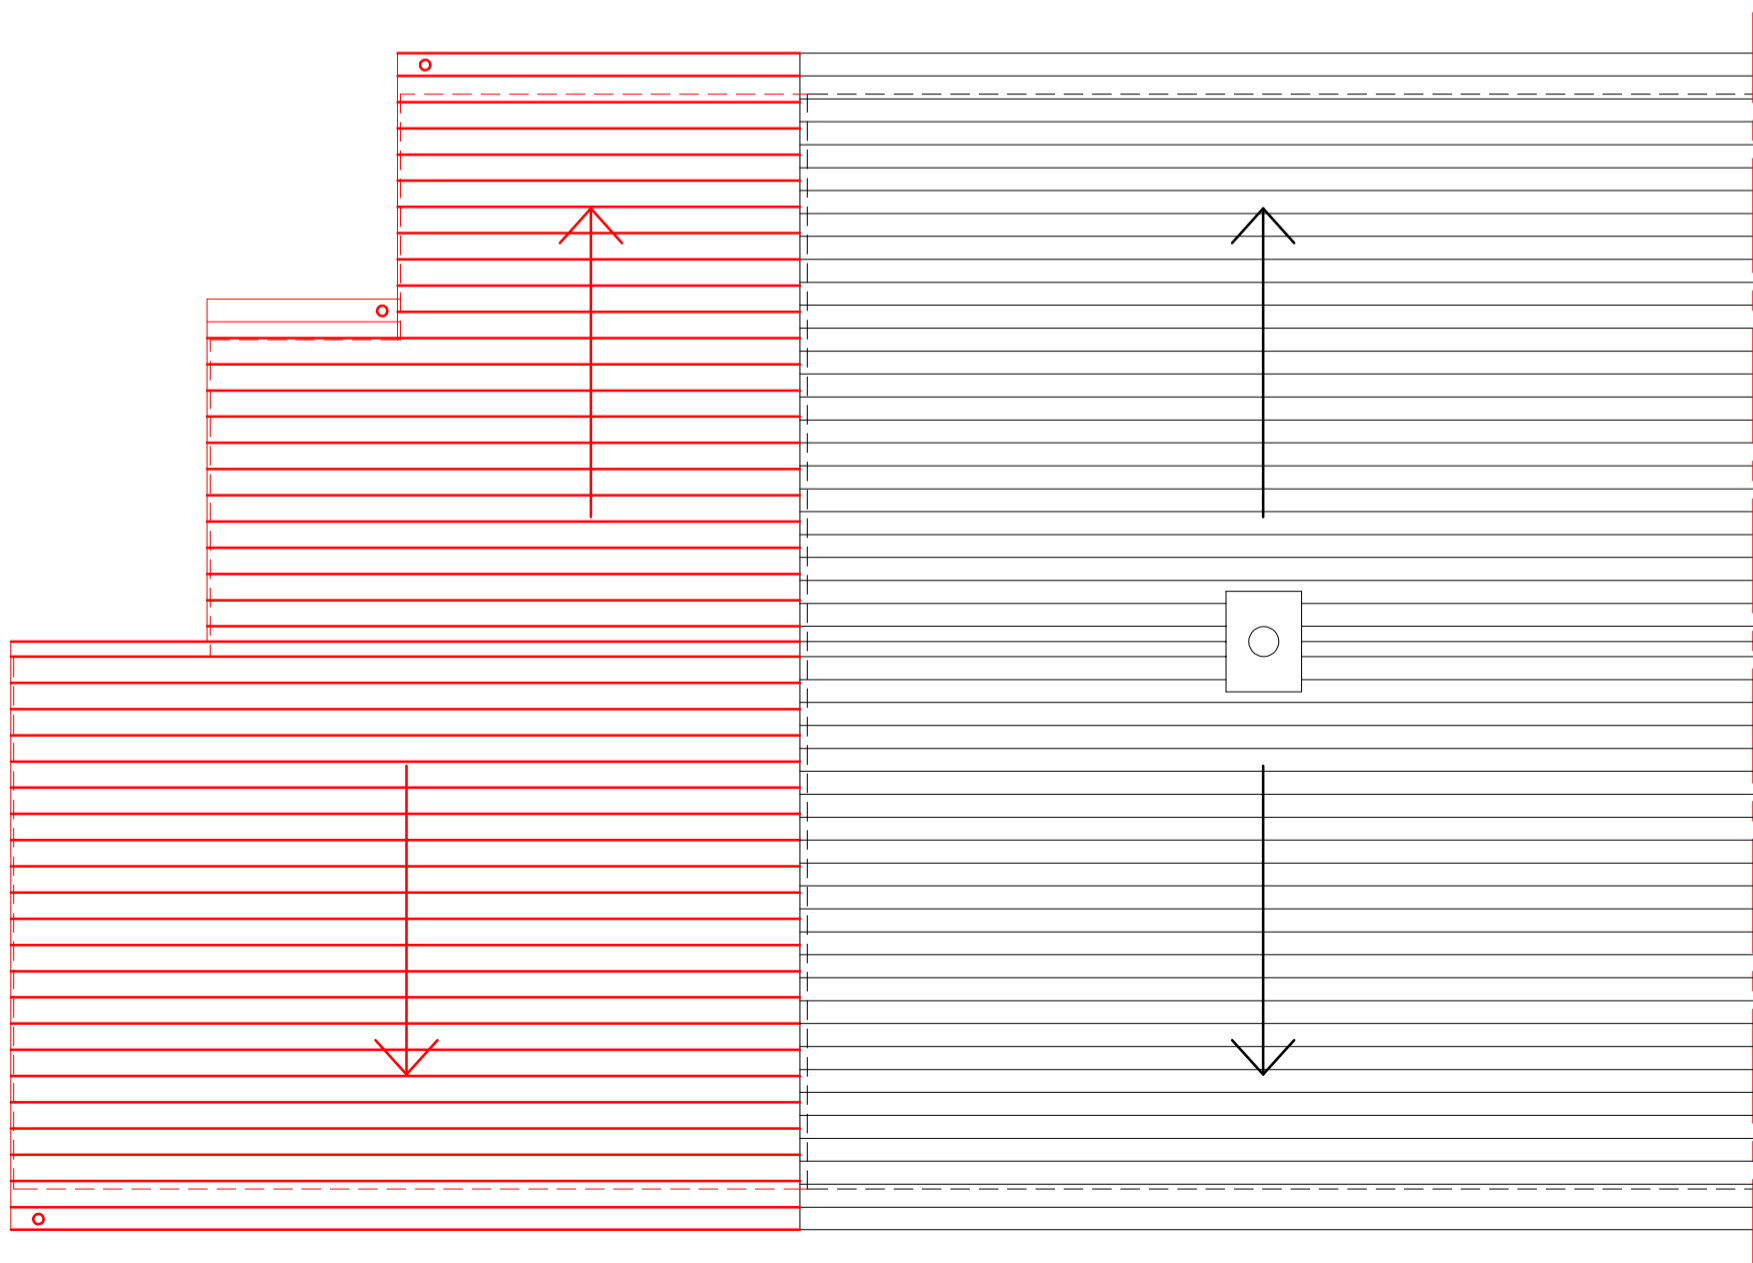

Roof Plan as Proposed