

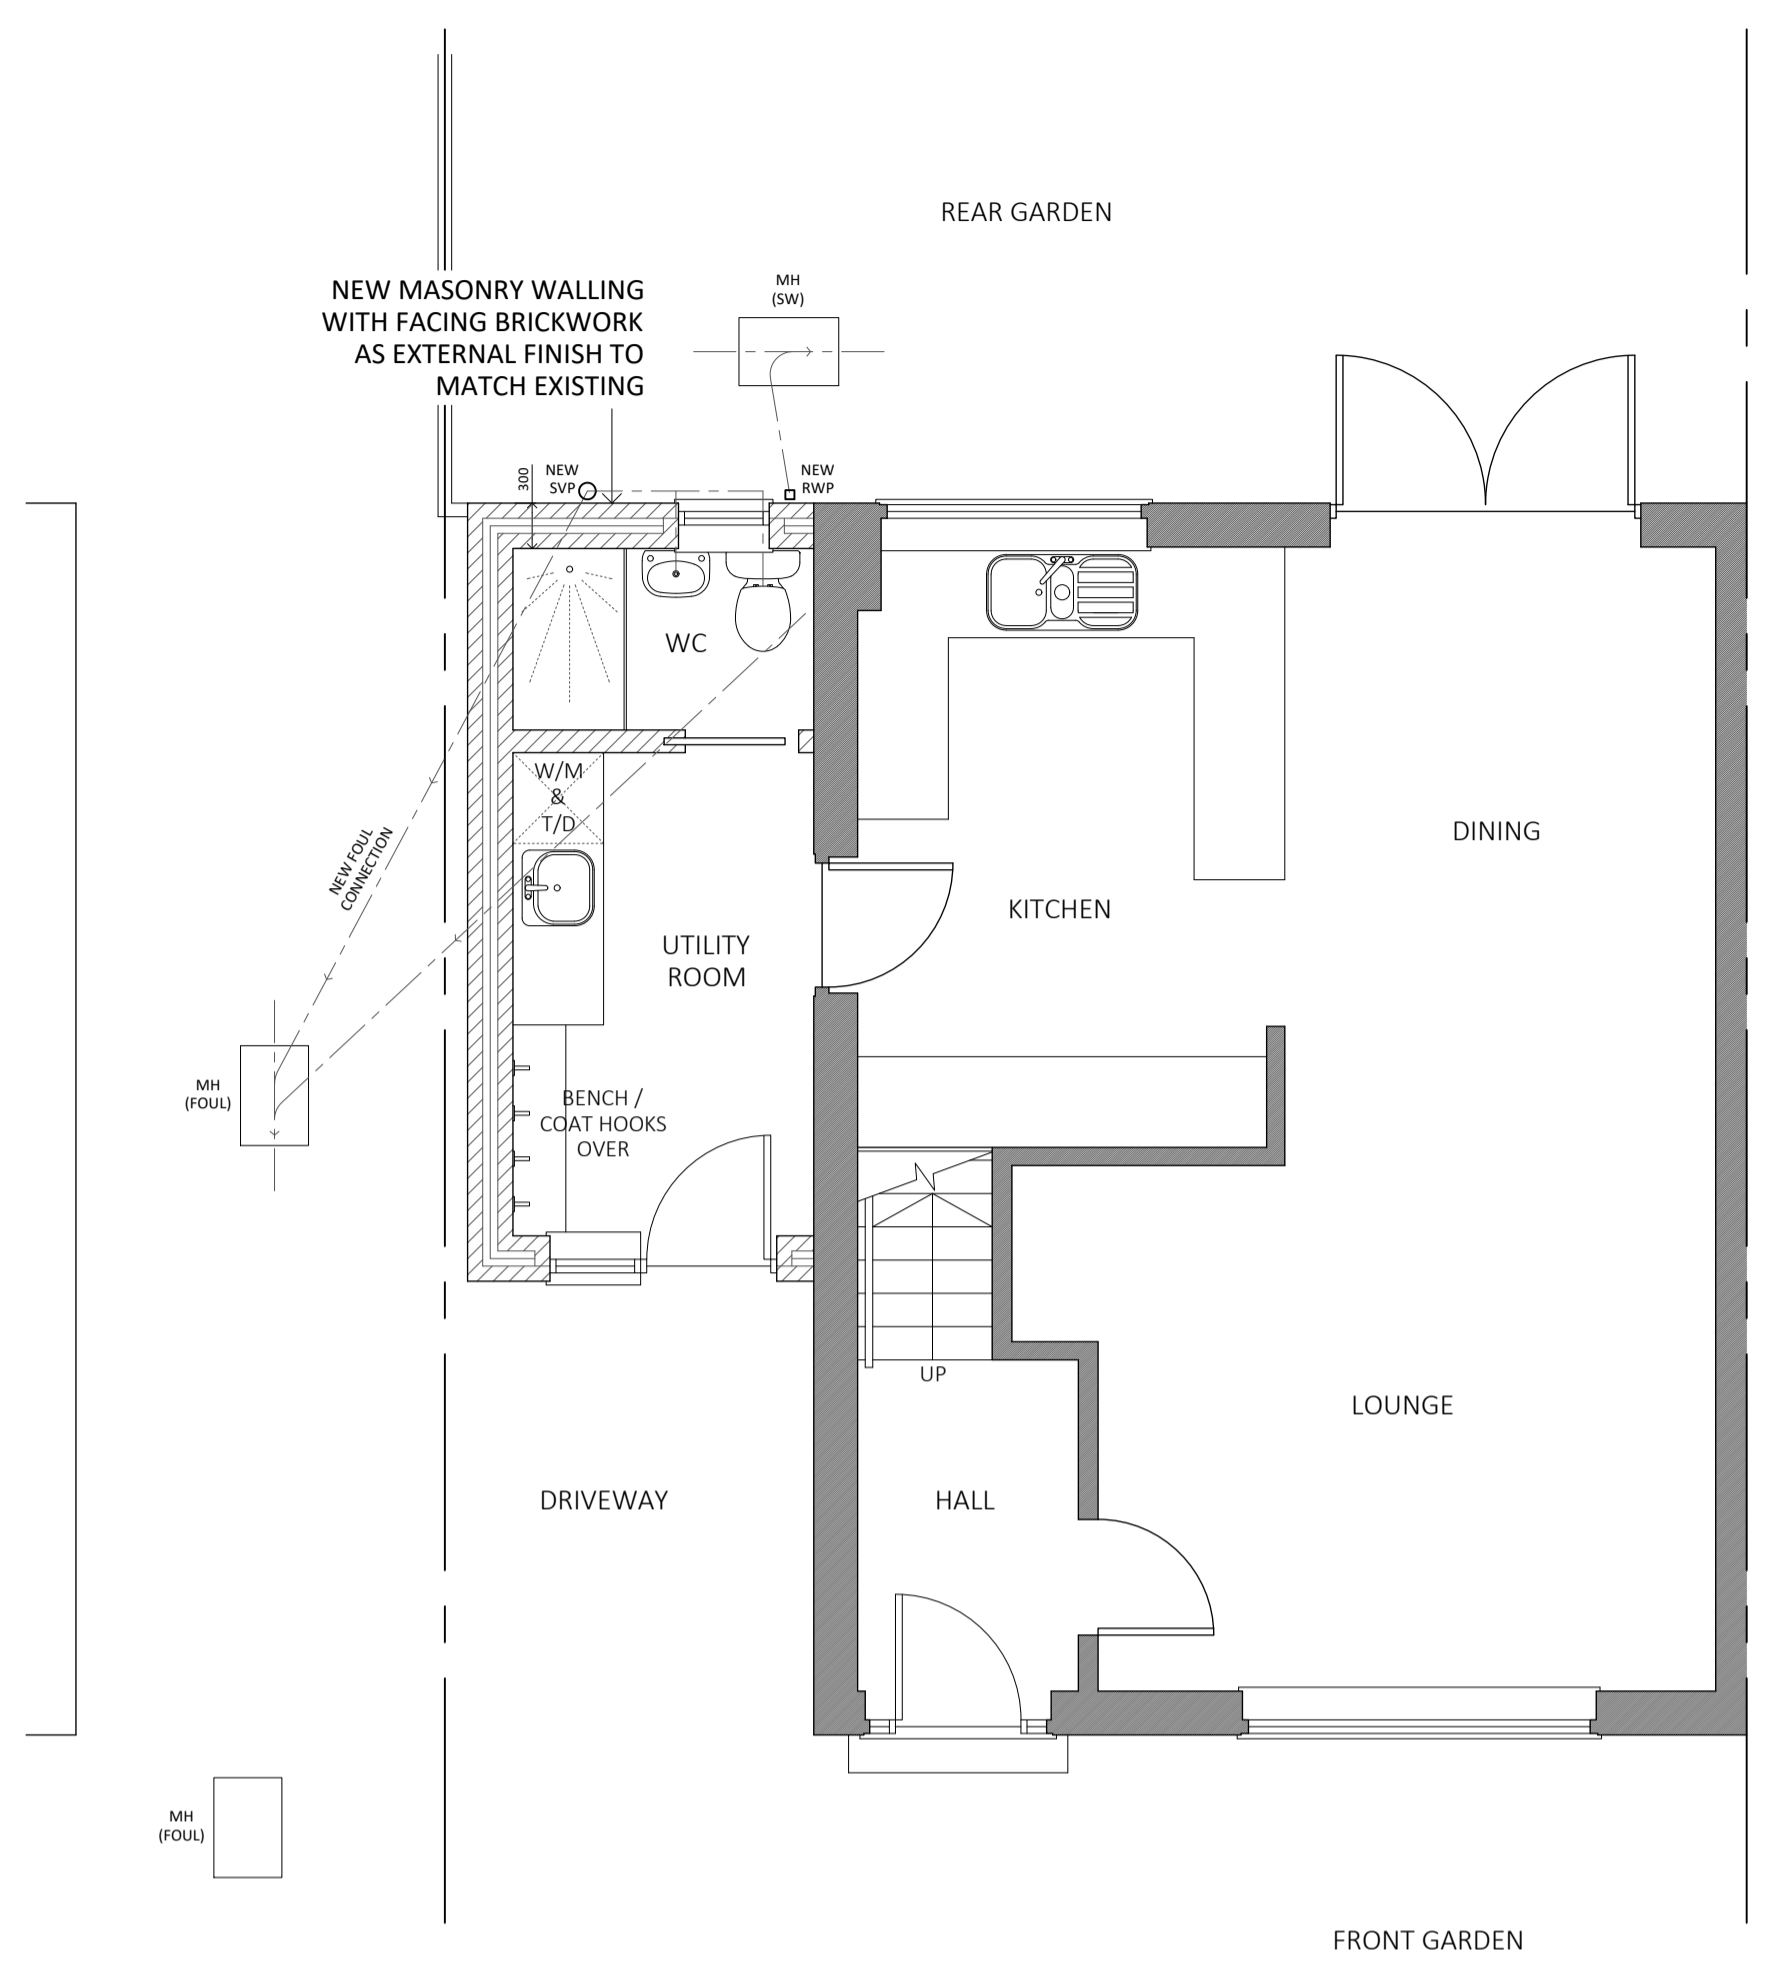
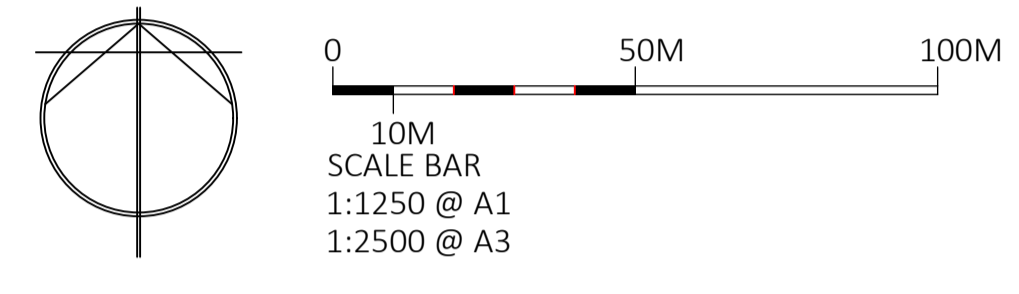


The contractor is to check all dimensions on site and inform the contract administrator/project manager of any discrepancies.  
 All work is to comply in every aspect with the Building Regulations, Codes of Practice and British Standards.  
 This drawing is to be read in conjunction with all other contract drawings and specifications.


rev	date	details	by

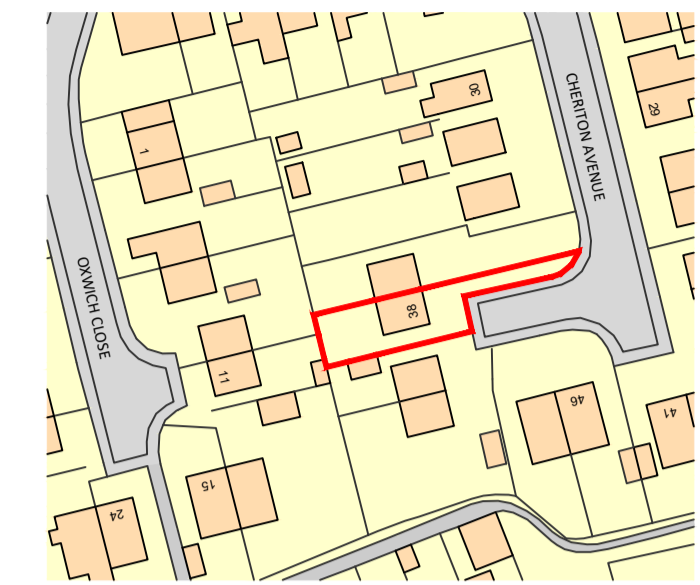

GROUND FLOOR

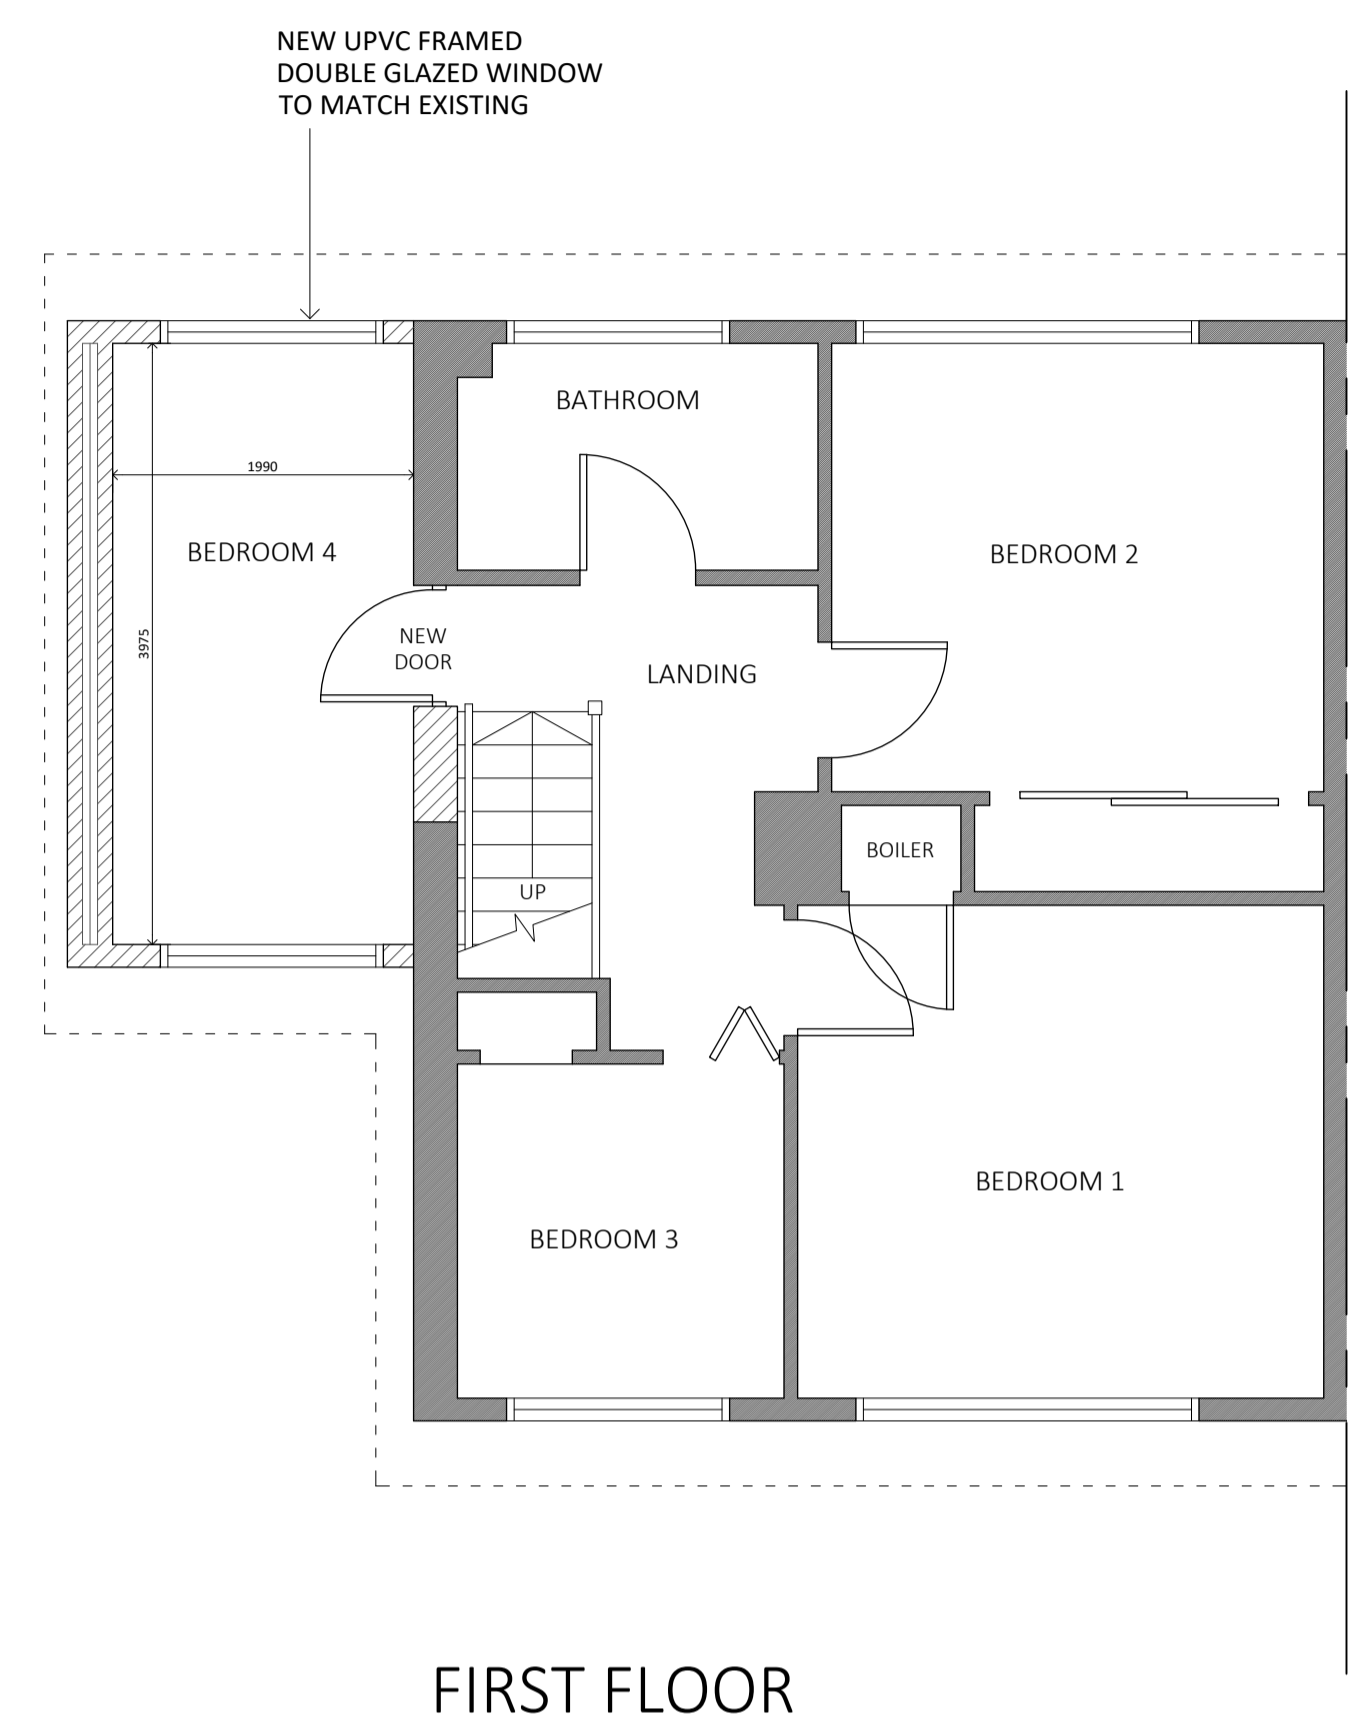


FIRST FLOOR

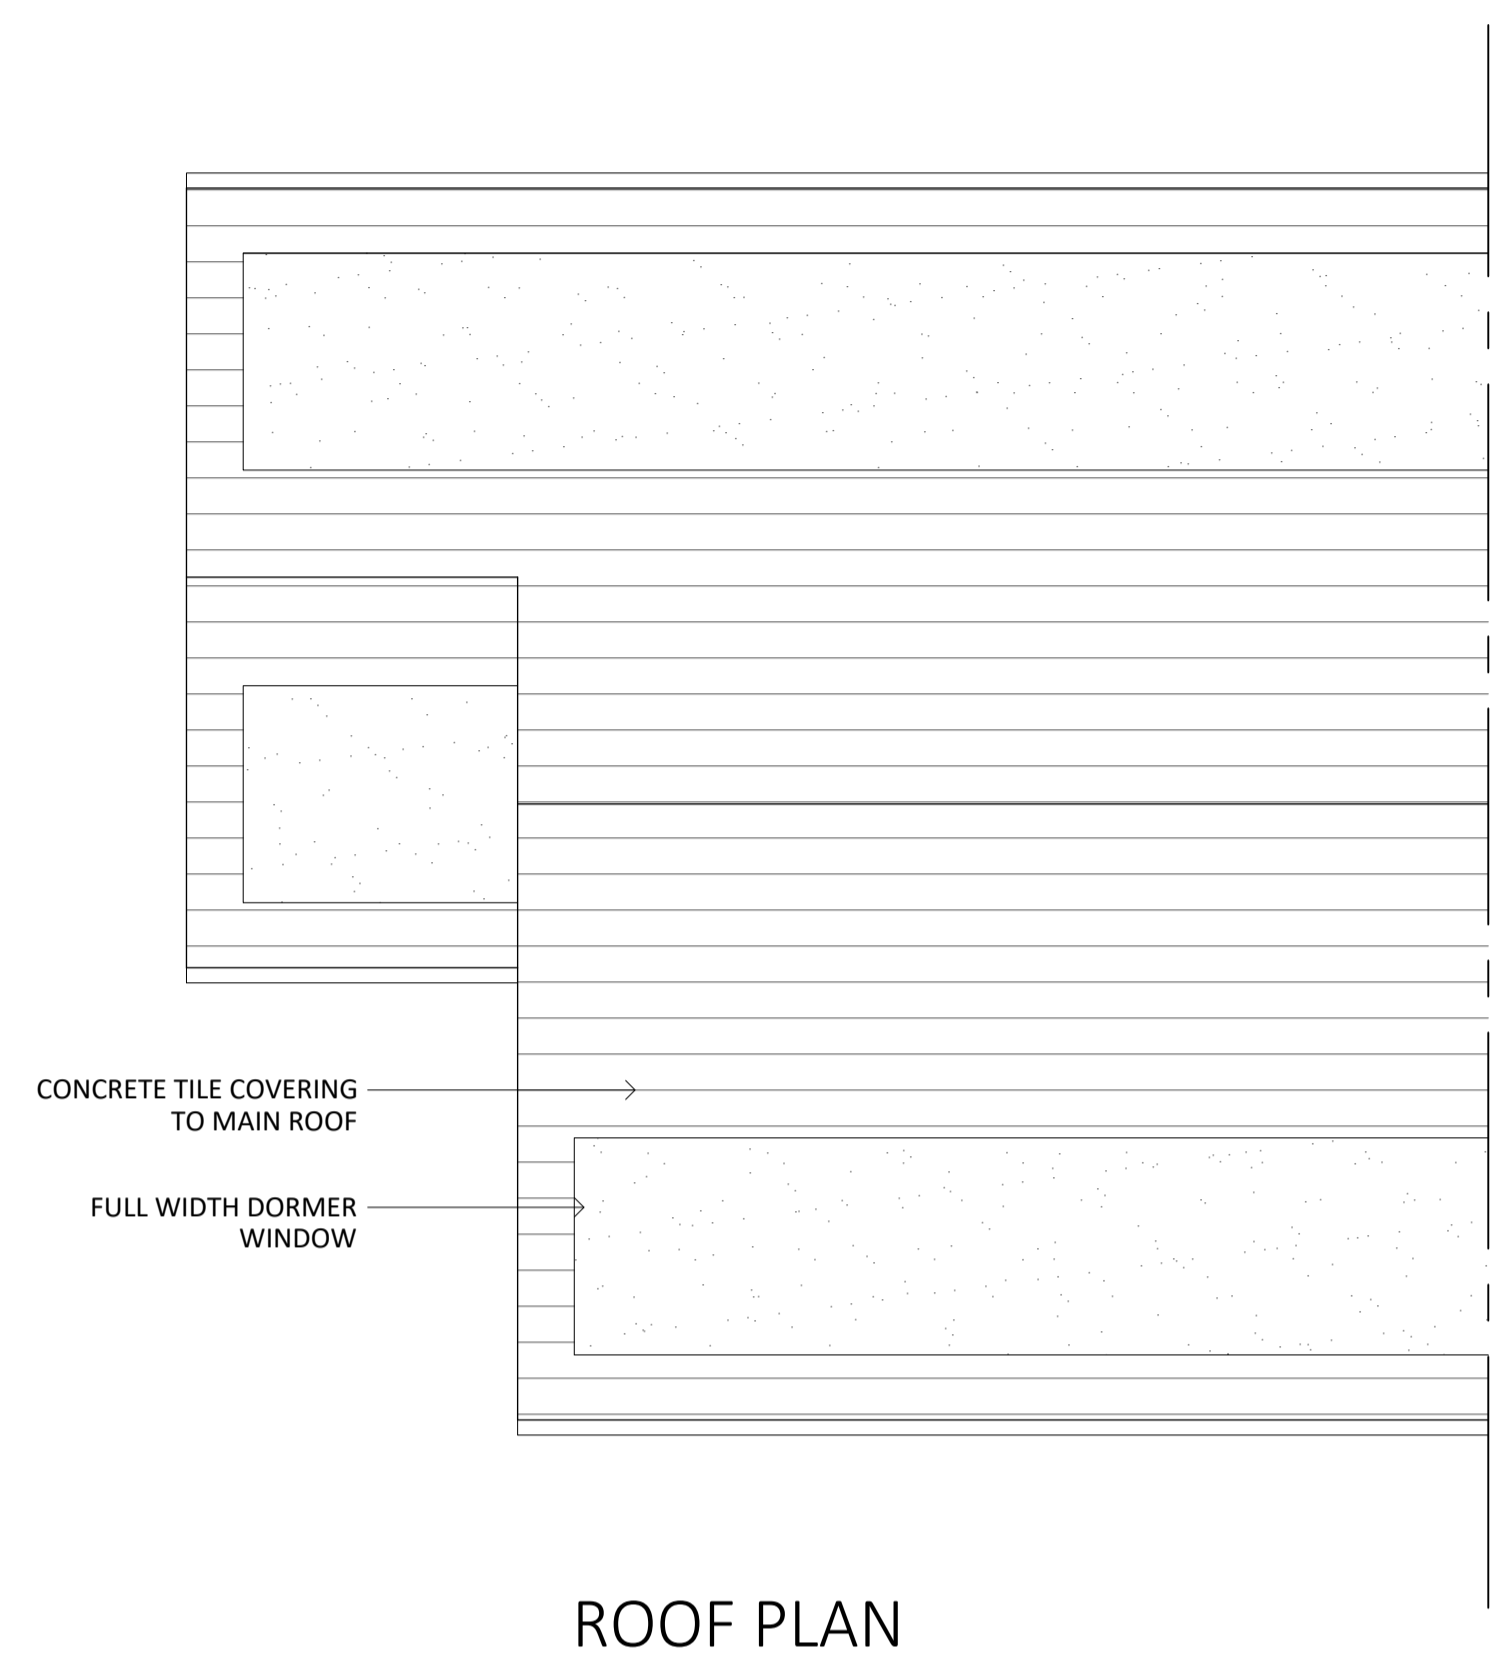


ROOF PLAN

PROPOSED FLOOR PLANS  
 38 CHERITON AVENUE, CEFN HENGOED, HENGOED, CF82 7JA


PLANNING

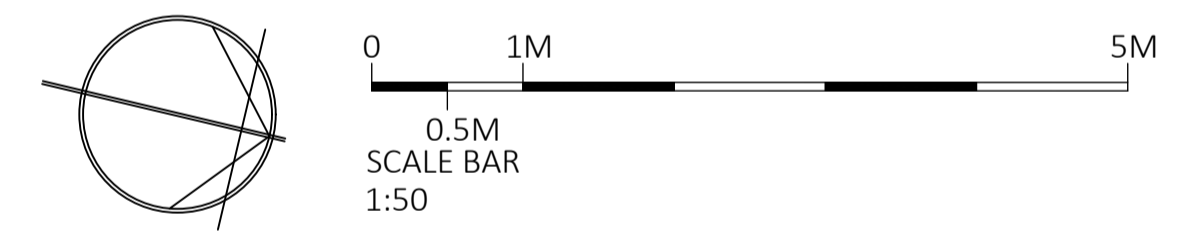



FRONT  
 PROPOSED ELEVATIONS

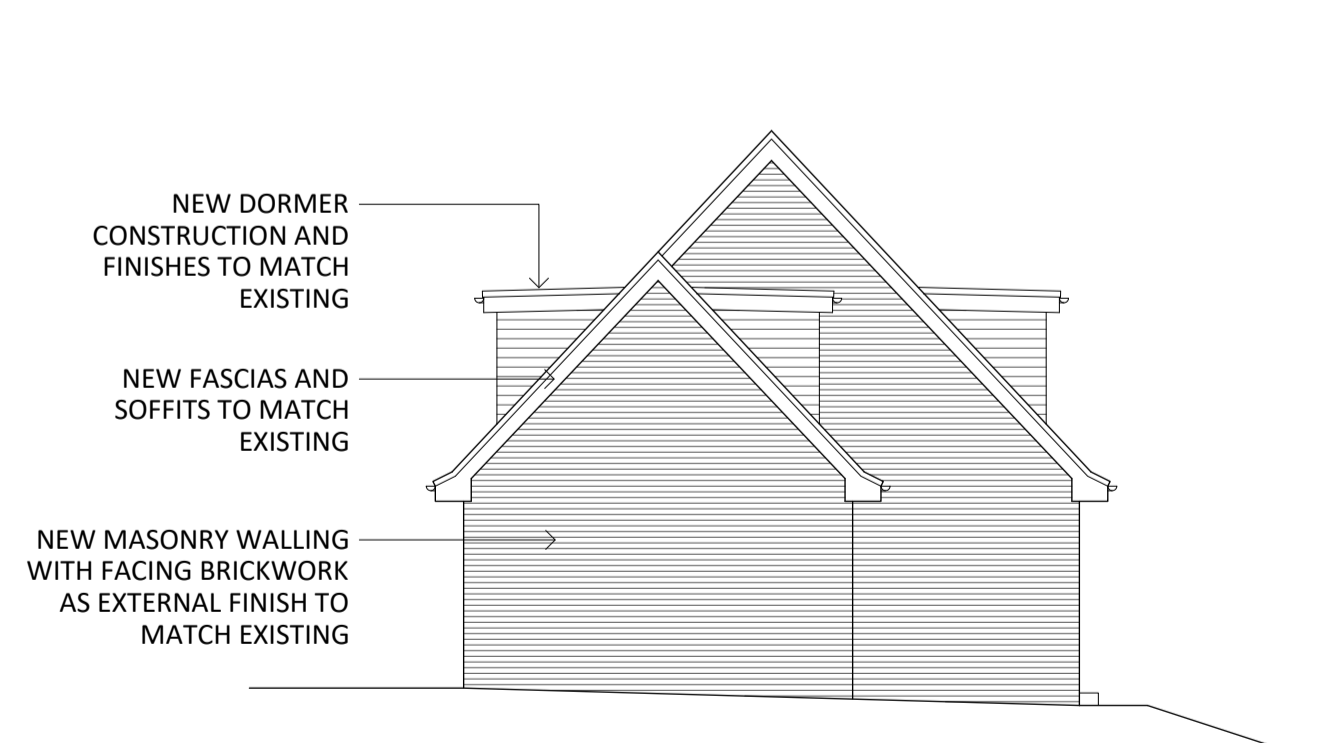


SIDE

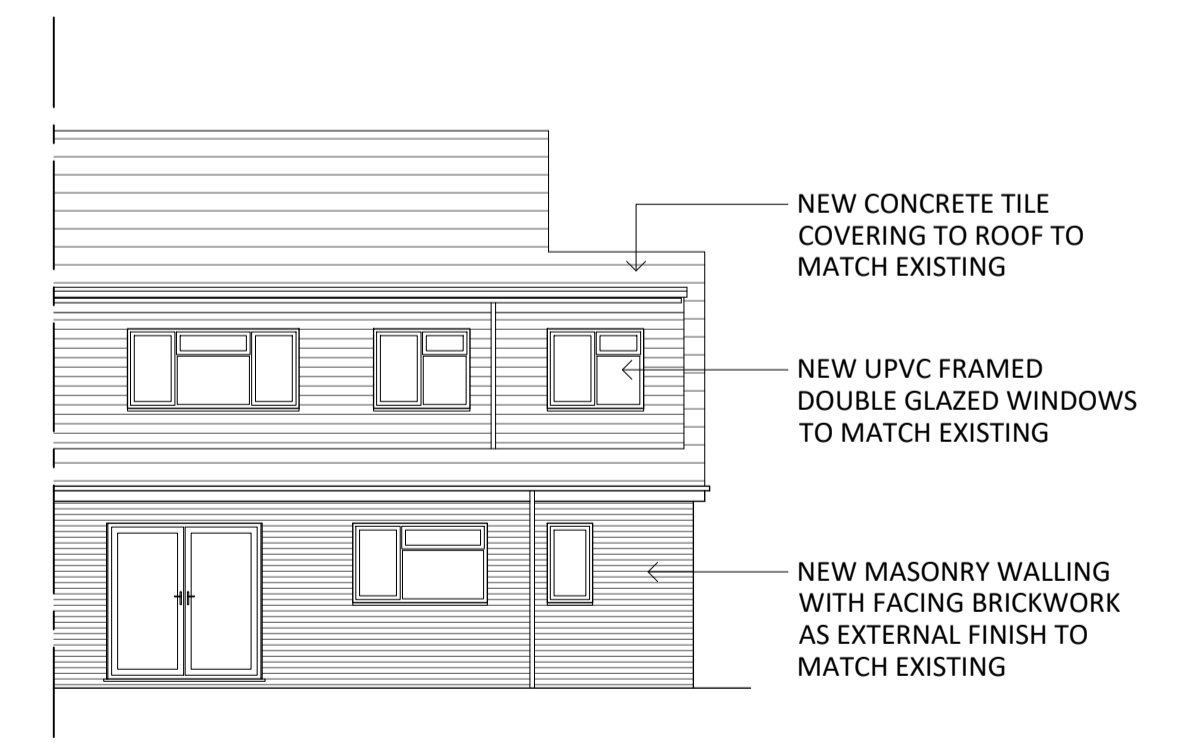

REAR

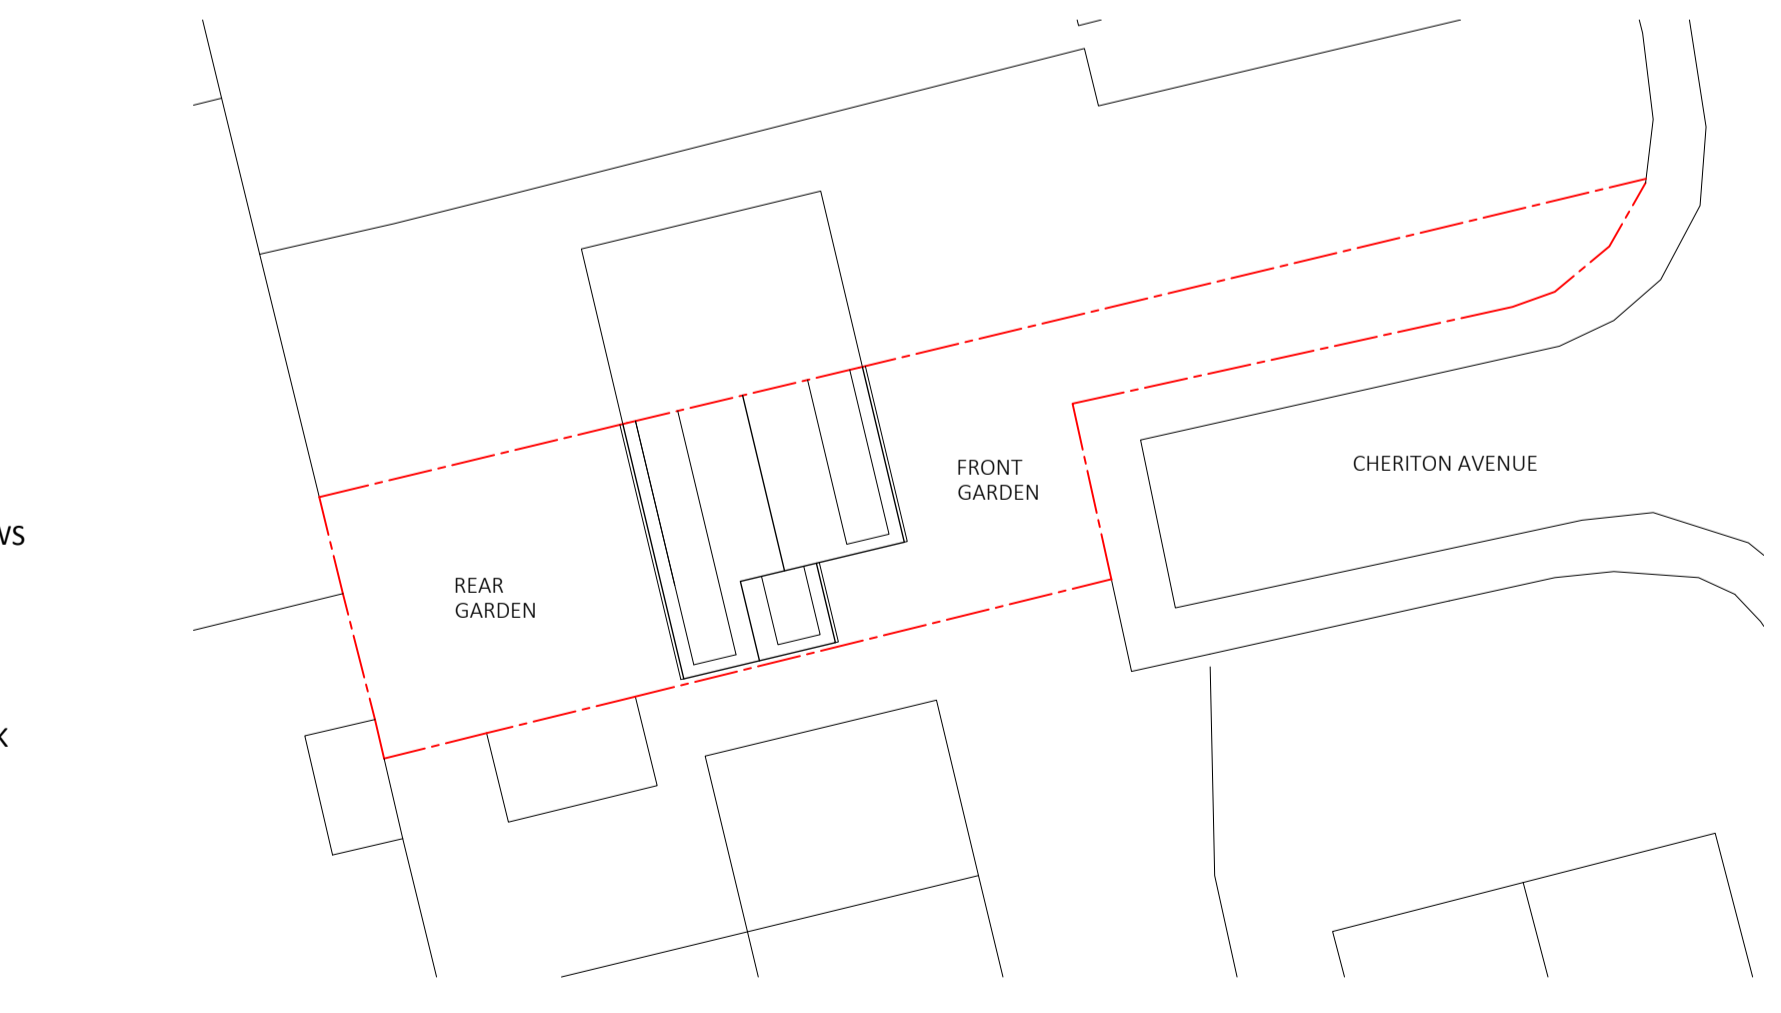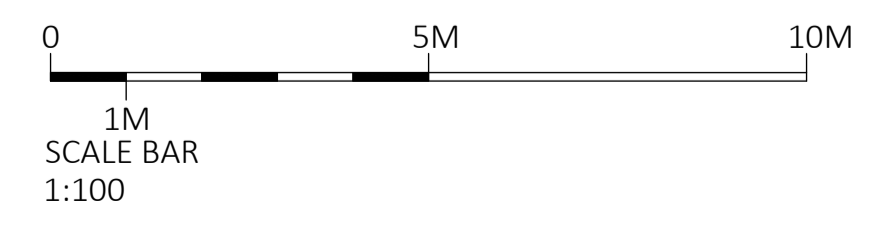

PROPOSED SITE PLAN

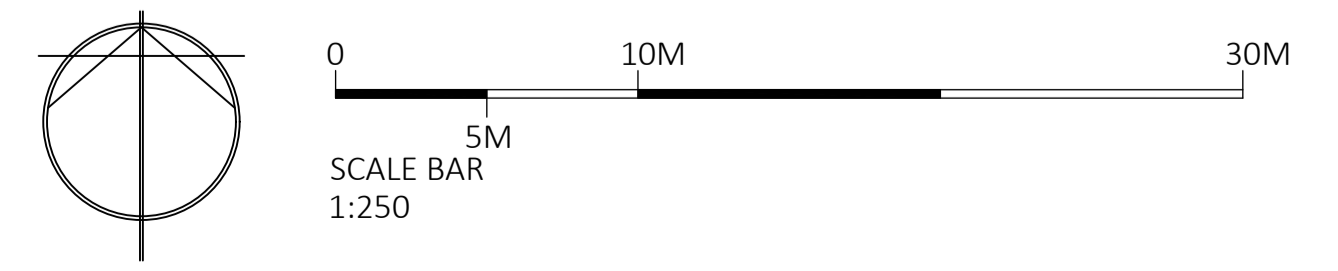

**NOVO ARCHITECTURE LTD**  
 10 Bradenham Place, Penarth, CF64 2AG  
 (T) +44 (0) 29 2065 0102  
 (M) 07734 437 301  
 (E) rob@novovarchitecture.co.uk  
 Registered Company Number: 9112867 VAT Number: 391 5783 96

CLIENT <b>MR &amp; MRS EVANS</b>			
PROJECT <b>38 CHERITON AVENUE, CEFN HENGOED, HENGOED, CF82 7JA</b>			
DRAWING <b>SITE LOCATION PLAN, PROPOSED SITE PLAN, FLOOR PLANS AND ELEVATIONS</b>			
SCALE @ A1 1:50, 1:100, 1:250, 1:1250	DATE DEC 23	DRAWN RD	CHECKED JN
JOB NO. <b>1222</b>	DRAWING NO. <b>P01</b>	REVISION	