


EXISTING ROOF PLAN

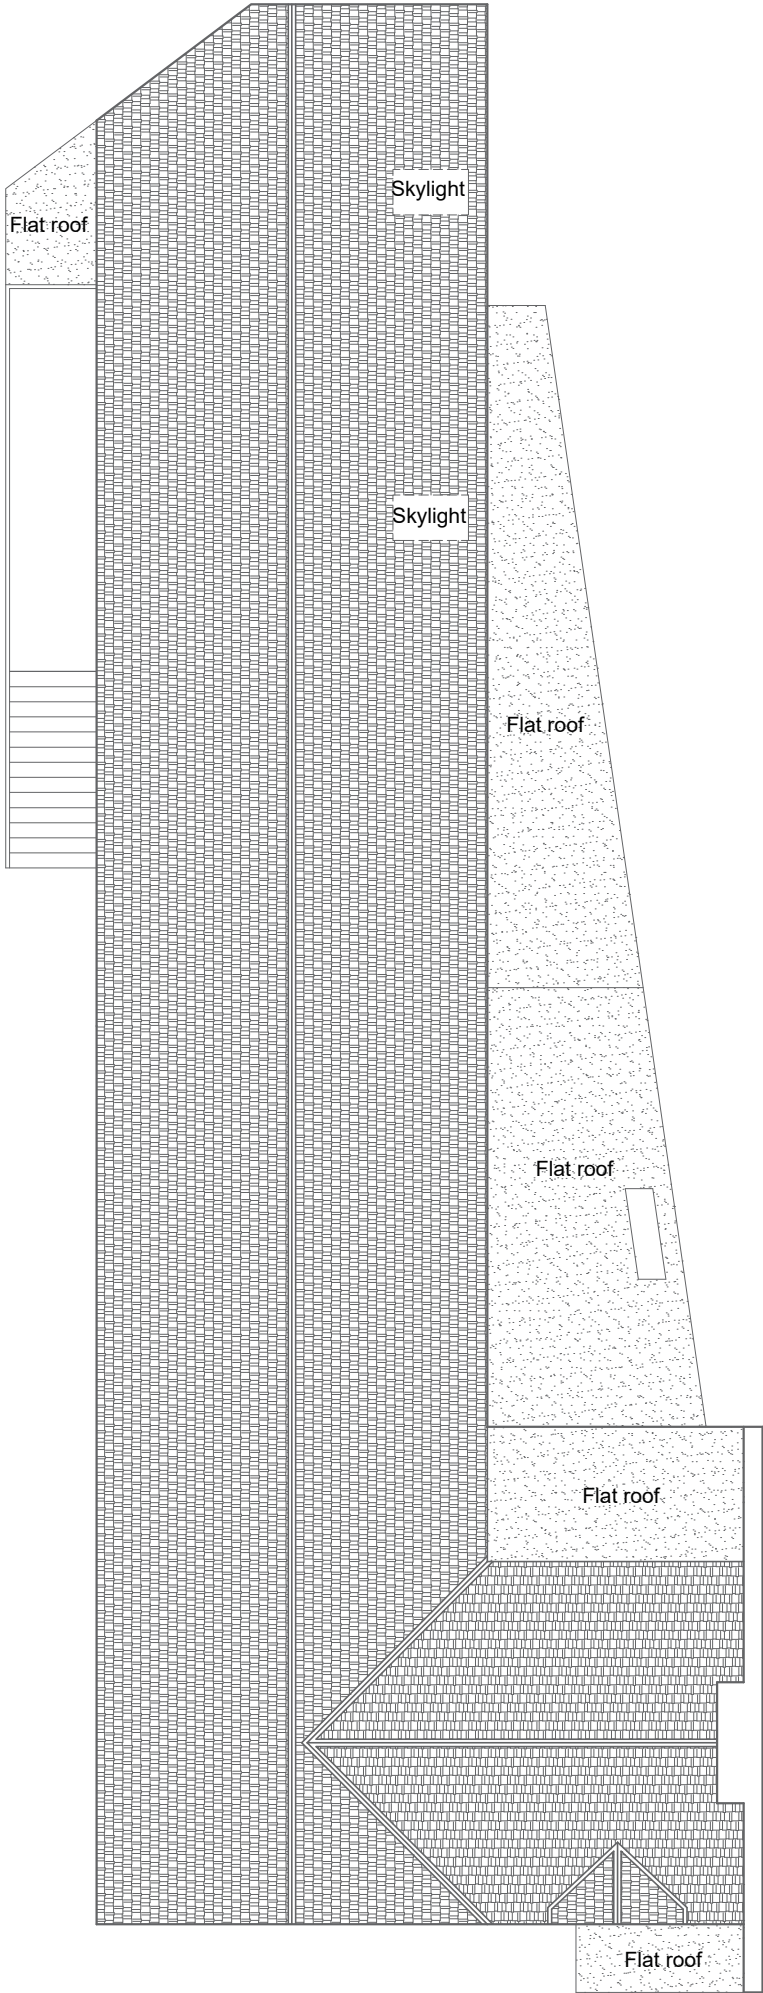

**MDM**  
The planners who outsmart

Prestige Planning Ltd.  
Unit 6 Grosvenor Way  
London  
E5 9ND

T: 0203 935 3434  
M: 07824628403  
E: davidmotzen@gmail.com

**PROJECT DETAILS**  
Prior approval to change from class E to create 6 residential units

**PROPERTY ADDRESS**  
2-4 Station Road  
Swavesey  
Cambridgeshire CB24 4QJ

**DRAWING TITLE**  
Existing Roof plan

REVISION	DRAWING NO.
RV00	PL03

**SCALE**  
1:100

