


PROPOSED GROUND FLOOR PLAN



PROPOSED FIRST FLOOR PLAN

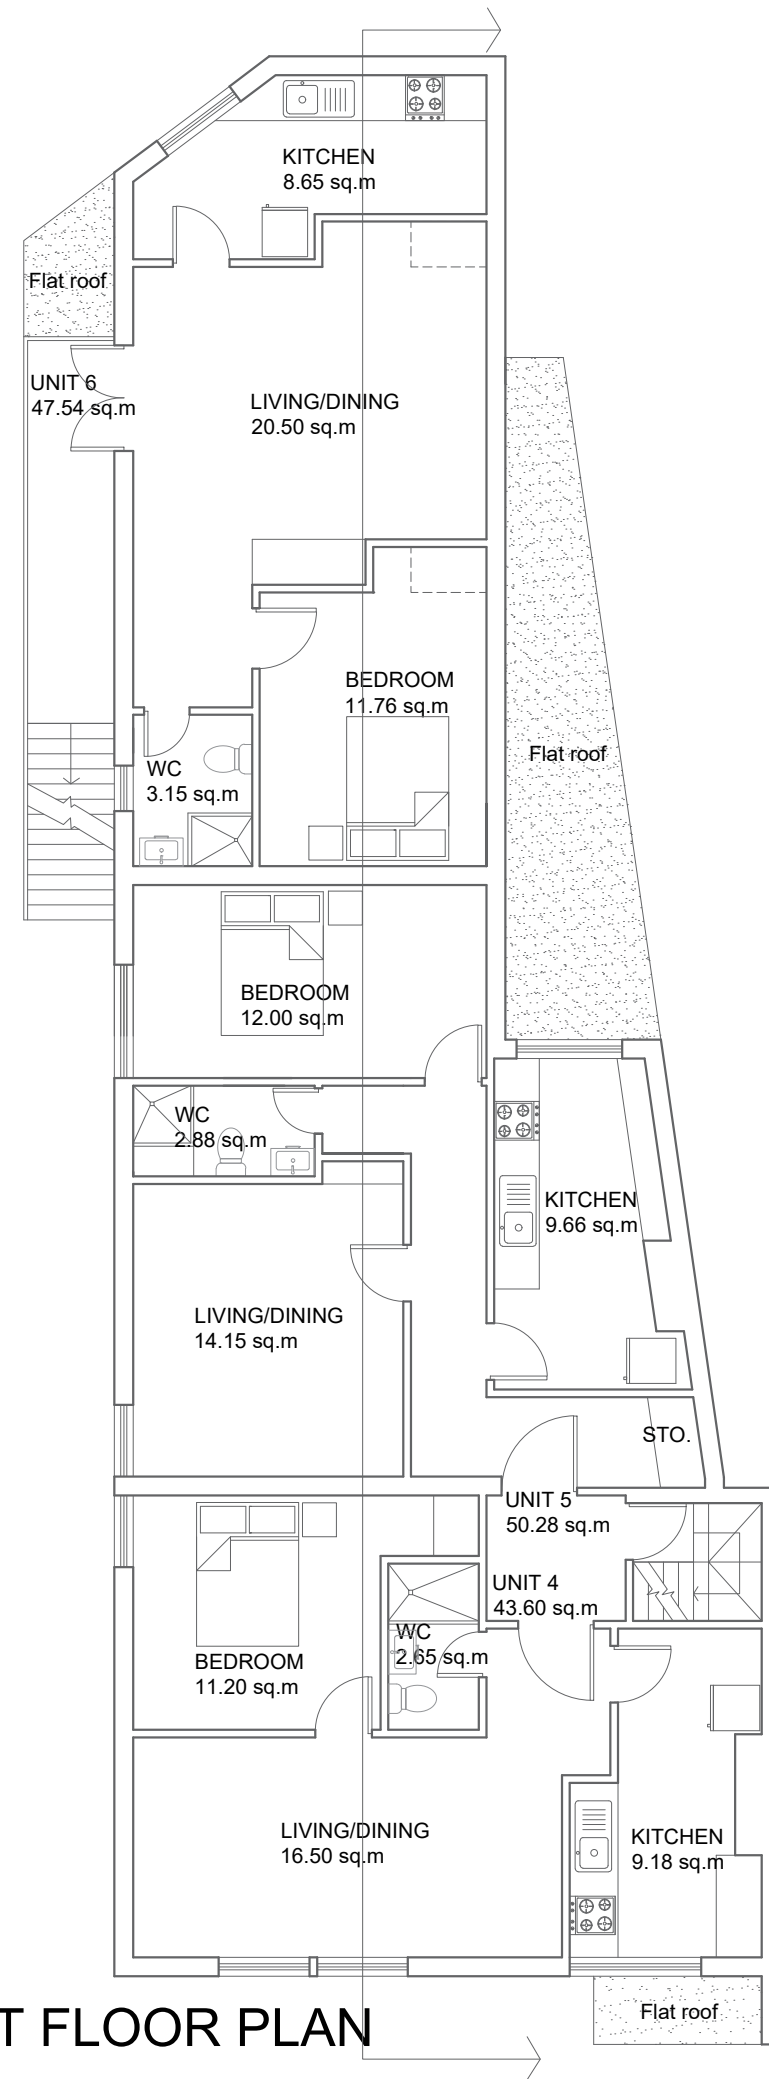

**Prestige Planning Ltd.**  
 Unit 6 Grosvenor Way  
 London  
 E5 9ND  
 T: 0203 935 3434  
 M: 07824628403  
 E: davidmotzen@gmail.com

**PROJECT DETAILS**  
 Prior approval to change from class E to create 6 residential units

**PROPERTY ADDRESS**  
 2-4 Station Road  
 Swavesey  
 Cambridgeshire CB24 4QJ

**DRAWING TITLE**  
 Proposed Ground and First floor

REVISION	DRAWING NO.
RV00	PL05

