


**GENERAL NOTES**  
 All levels & dimensions to be checked on site  
 All materials to relevant British Standard  
 All work in accordance with 2011 Building Regulations & Approved Documents

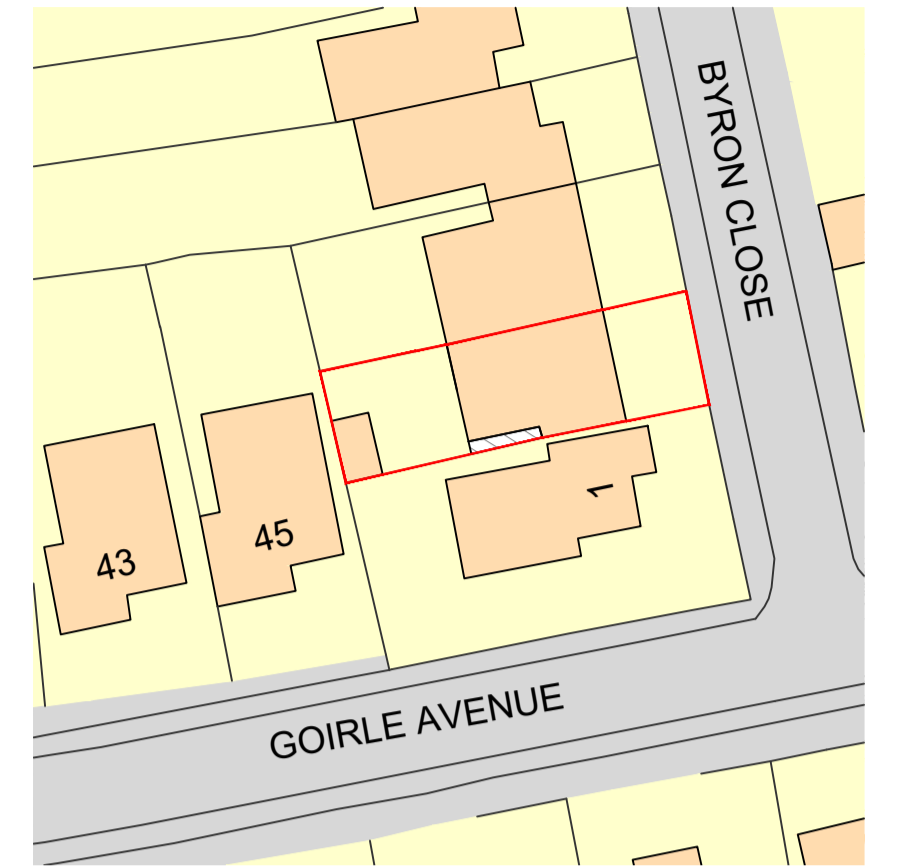


**SITE PLAN**  
 SCALE (1:500)




**LOCATION PLAN**  
 SCALE (1:1250)



**EXISTING FRONT ELEVATION**  
 SCALE 1:100

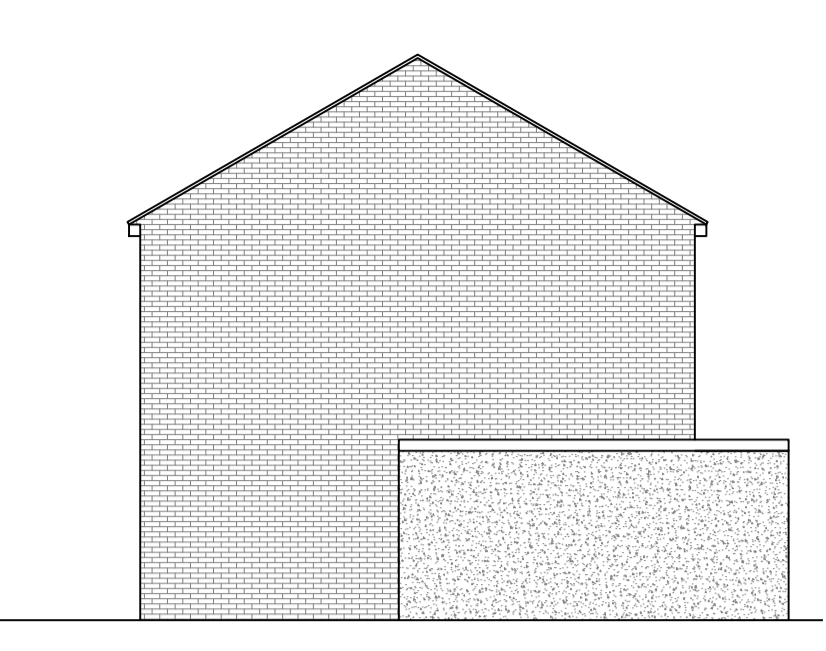

**EXISTING SIDE ELEVATION**  
 SCALE 1:100

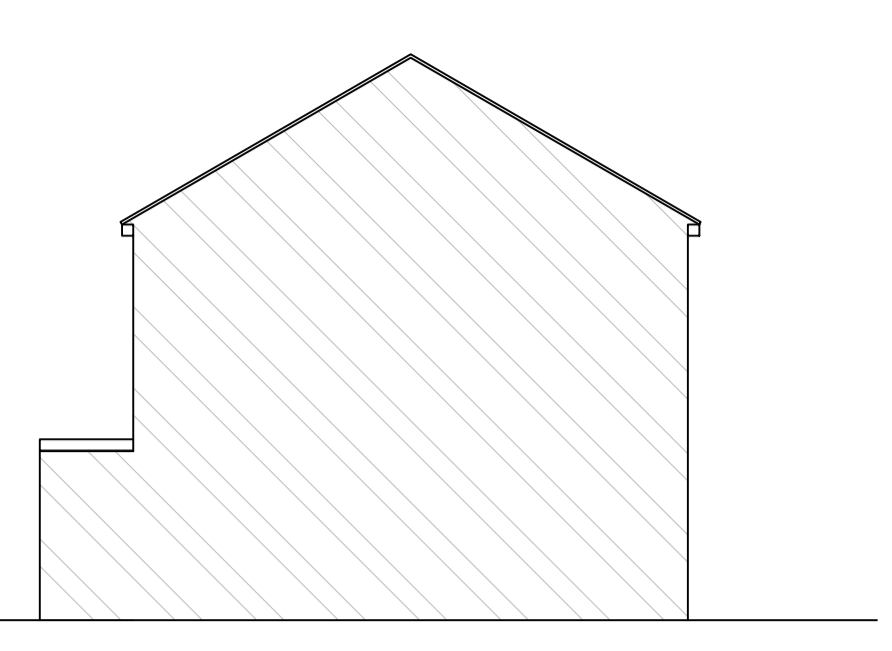


**EXISTING SIDE ELEVATION**  
 SCALE 1:100




**EXISTING REAR ELEVATION**  
 SCALE 1:100




**PROPOSED FRONT ELEVATION**  
 SCALE 1:100

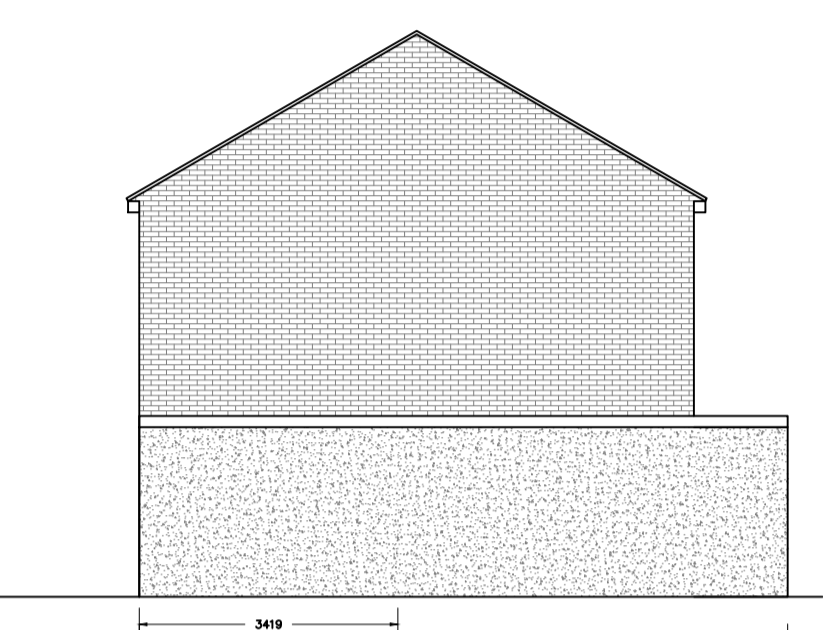


**PROPOSED SIDE ELEVATION**  
 SCALE 1:100

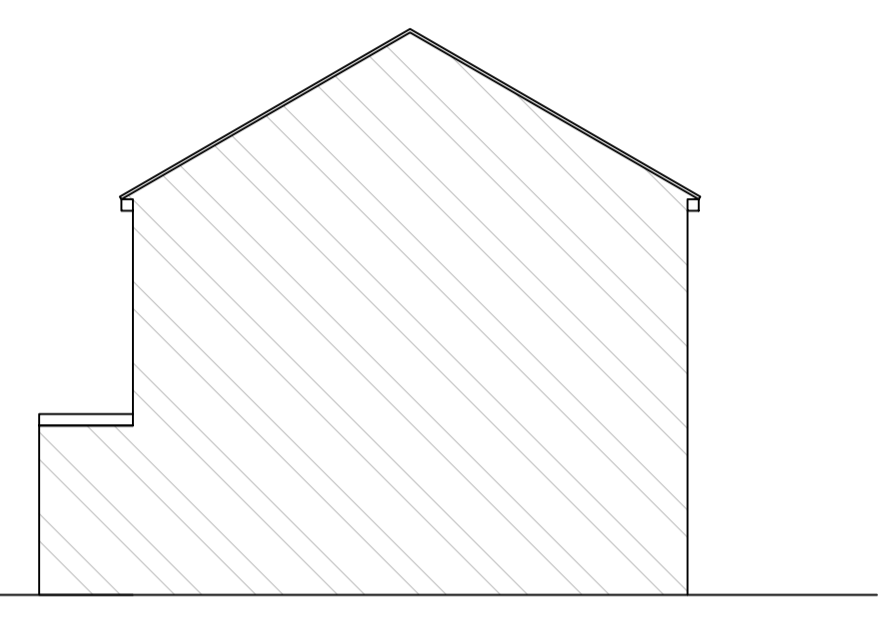



**PROPOSED SIDE ELEVATION**  
 SCALE 1:100

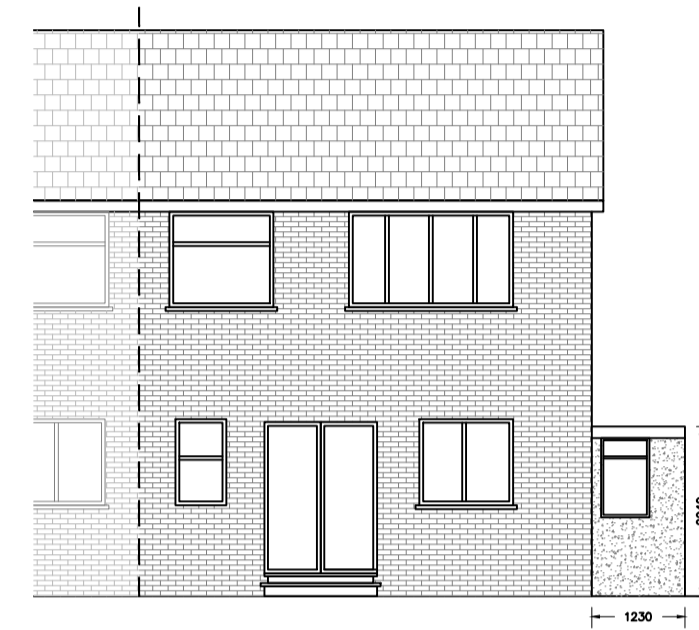


**PROPOSED REAR ELEVATION**  
 SCALE 1:100

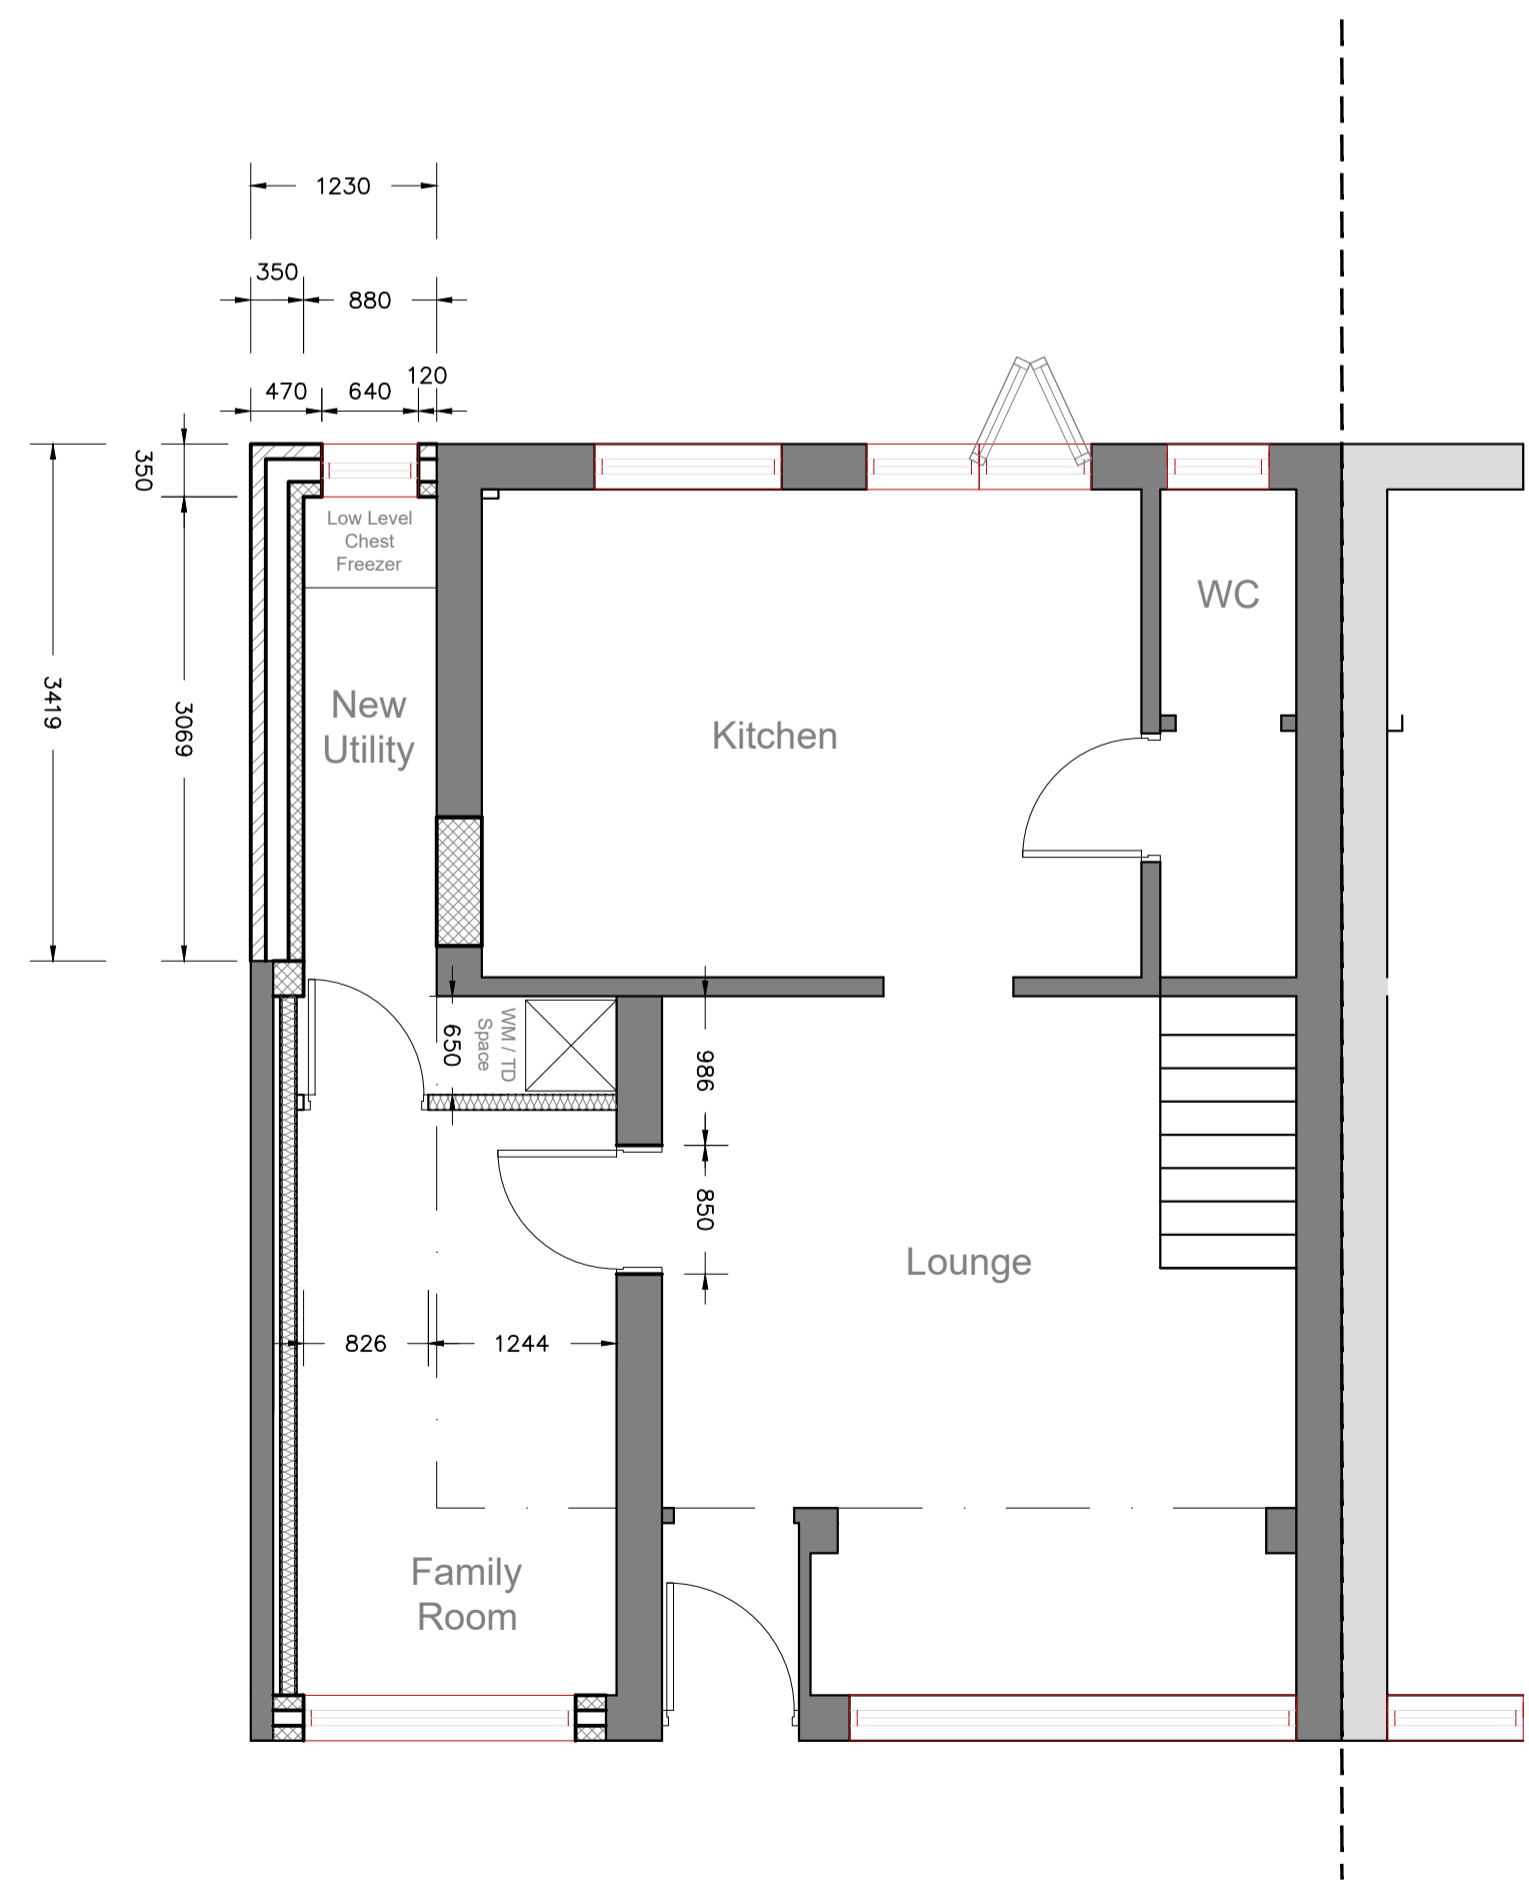


**PROPOSED GROUND FLOOR PLAN**  
 SCALE 1:50

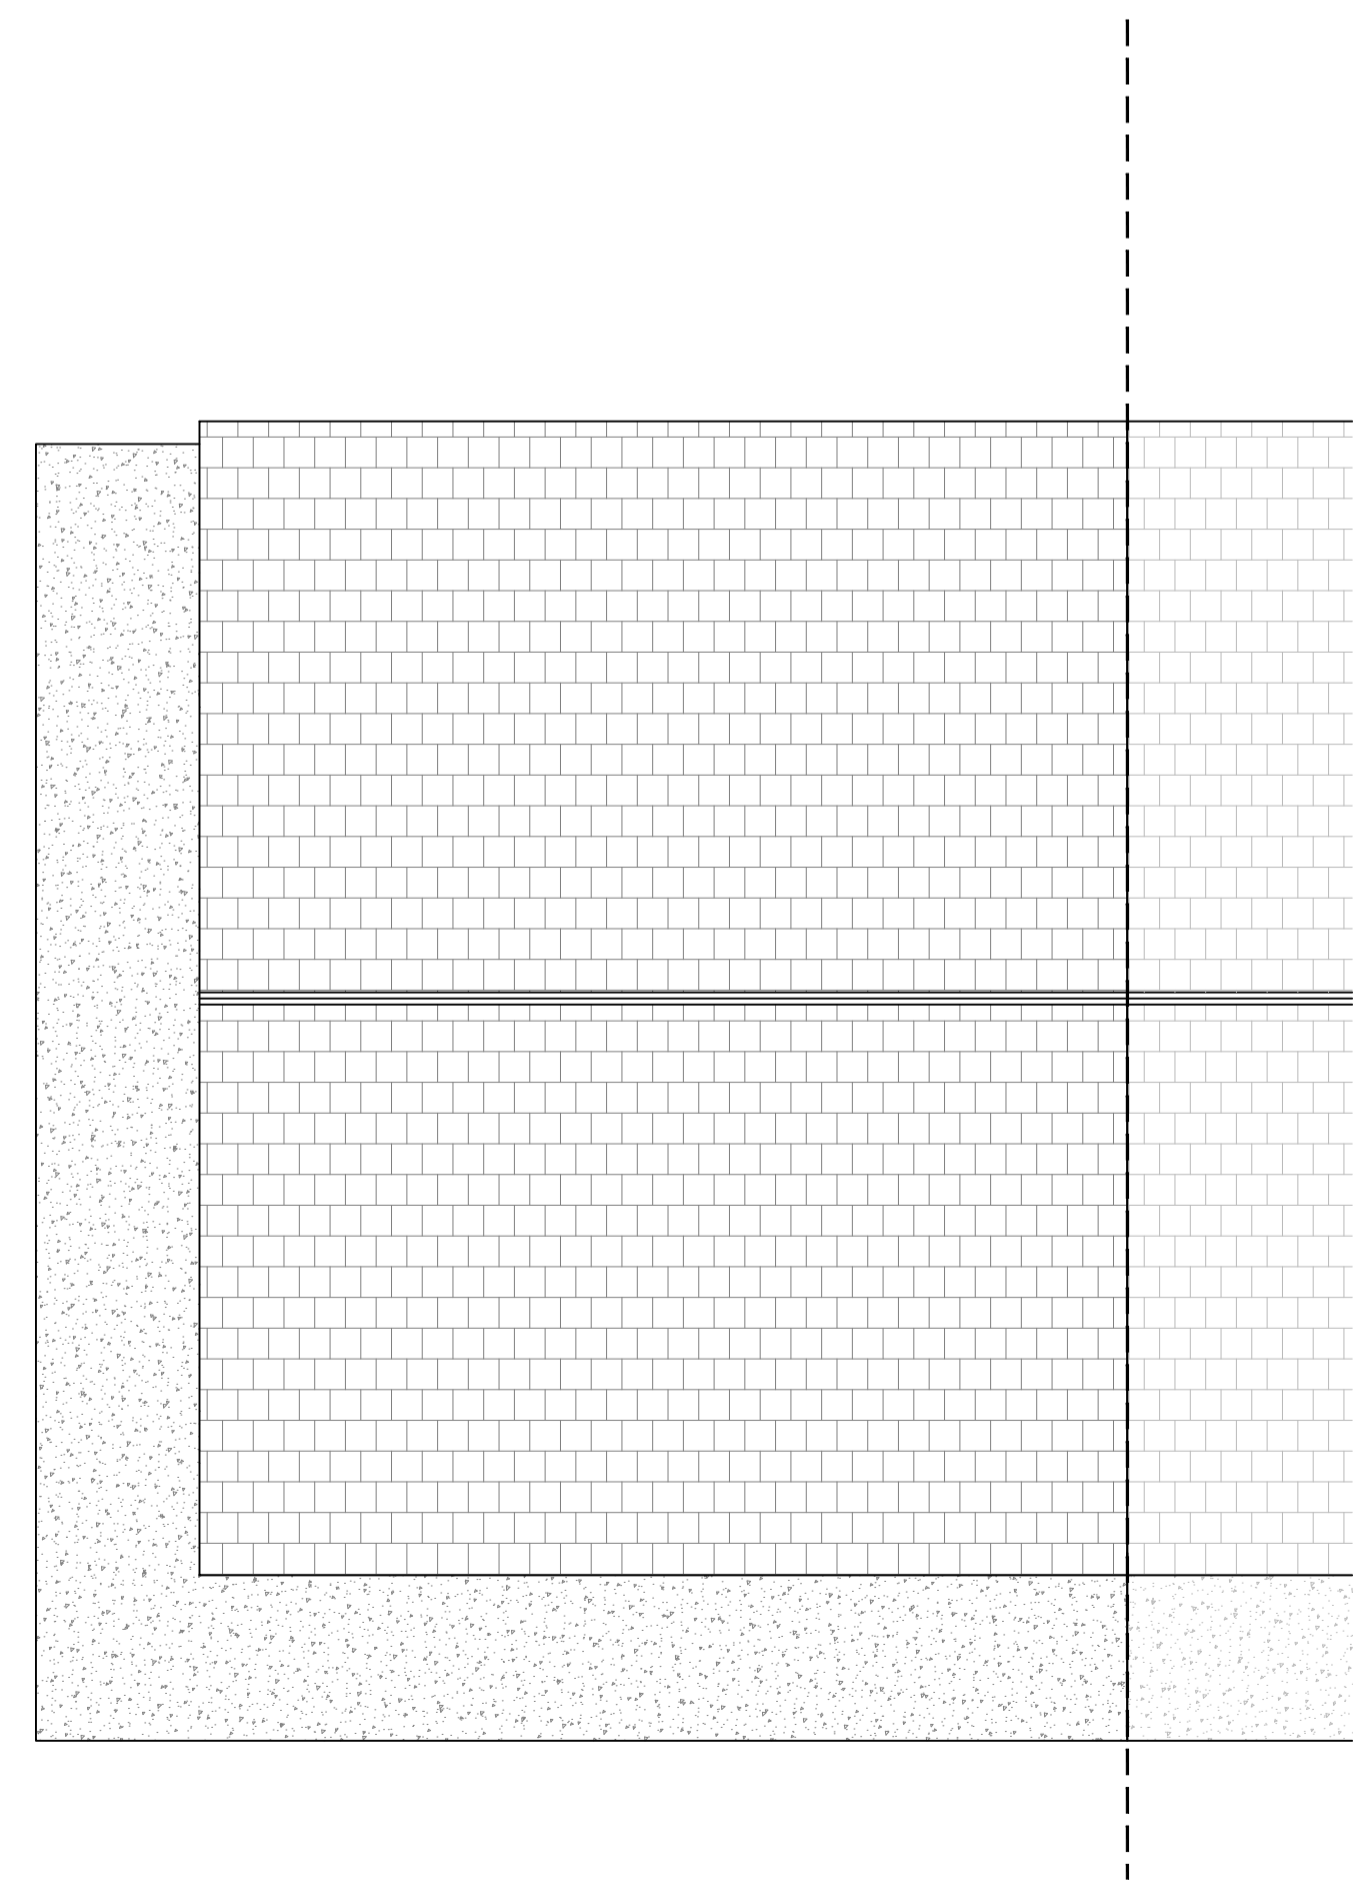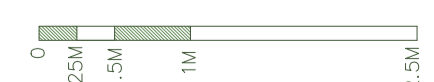

**PROPOSED ROOF PLAN**  
 SCALE 1:50

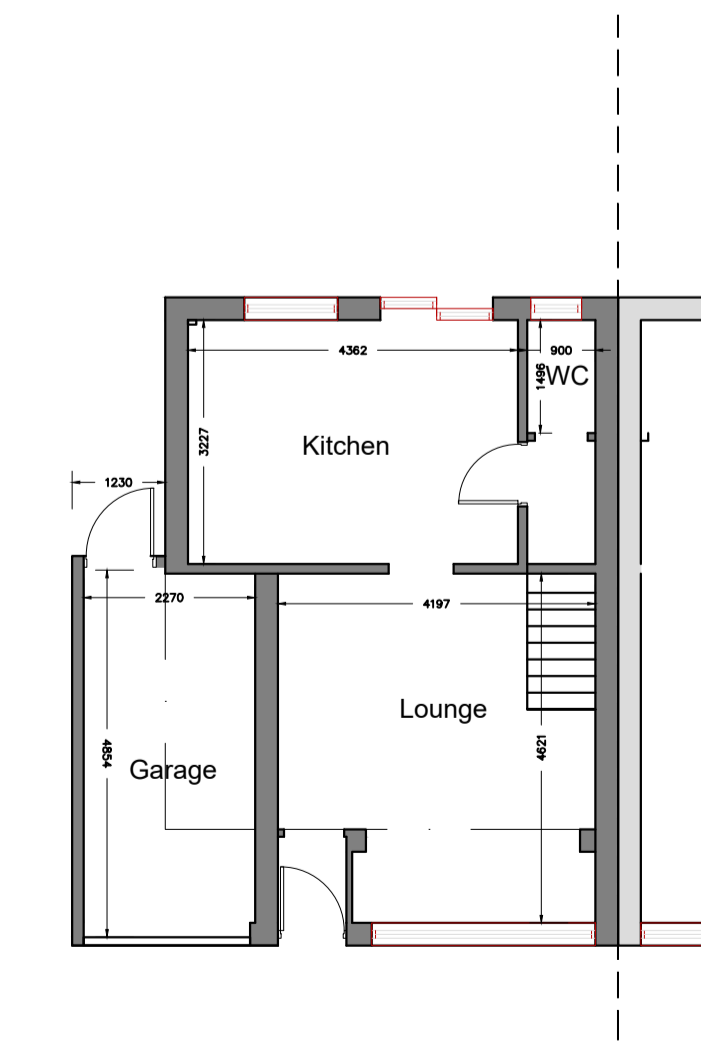


**EXISTING GROUND FLOOR PLAN**  
 SCALE 1:100

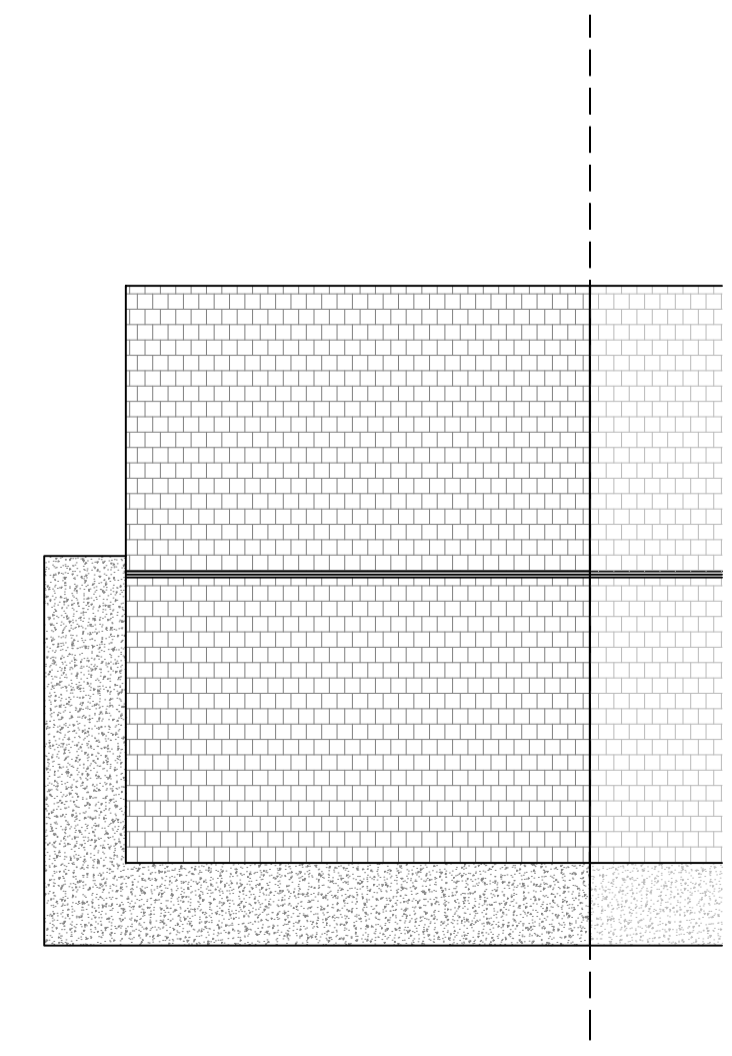

**EXISTING ROOF PLAN**  
 SCALE 1:100

Planning Application

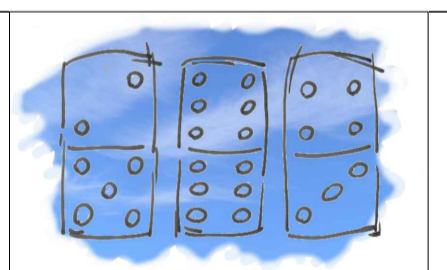P2	Conservatory roof removed from existing plans.	19/12/23
P1	Planning Issue	21/11/23
Rev:	Notes:	Date:
 <b>Domino Sky Building Design</b>		
87 Reden Road Bude EX23 8TP TEL: 07775 568728 EMAIL: info@dominoskytld.co.uk		
CLIENT		
PROJECT	3 Bryon Close, Canvey Island, SS8 8AP	
DRAWING TITLE	Planning Drawings - Plans and Elevations for side and rear extension	
DRAWING NUMBER	C-480-11	DRAWING SCALE: 1:50& 1:100 @ A1
Revision	P2	DATE: 21/11/2023