
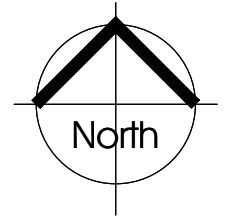


Location Plan | 1:1250

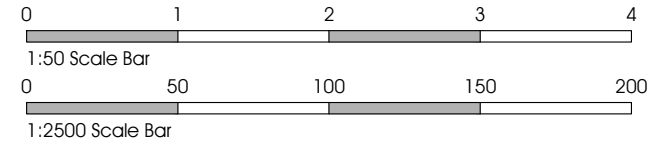

Revision: Description:

Date:

Scott Francis Allan
Architectural Design

36 Wallace Avenue | Wallyford | East Lothian | EH21 8BZ
Mobile: 07790 846 990 | Email: scott@ego3d.co.uk
Facebook.com/scottfrancisallan

Planning and Building Warrant

Project:
Proposed Aluminum Doors to Rear Elevation, Rear Dormer with Window/Door Alteration to Rear Extension and Internal Alterations 25 Wester Coates Avenue, Edinburgh, EH12 5LS

Client:
David and Nicola Brogan

Drawing:
Location Plan

Drawing No. 2023-78-000	Scale: As Noted	Date: Dec 2023	Name: SFAllan	Sheet Size: A4
-----------------------------------	---------------------------	--------------------------	-------------------------	--------------------------