



Revision/Issue Notes:


Rev: Notes: Issue Date: By:

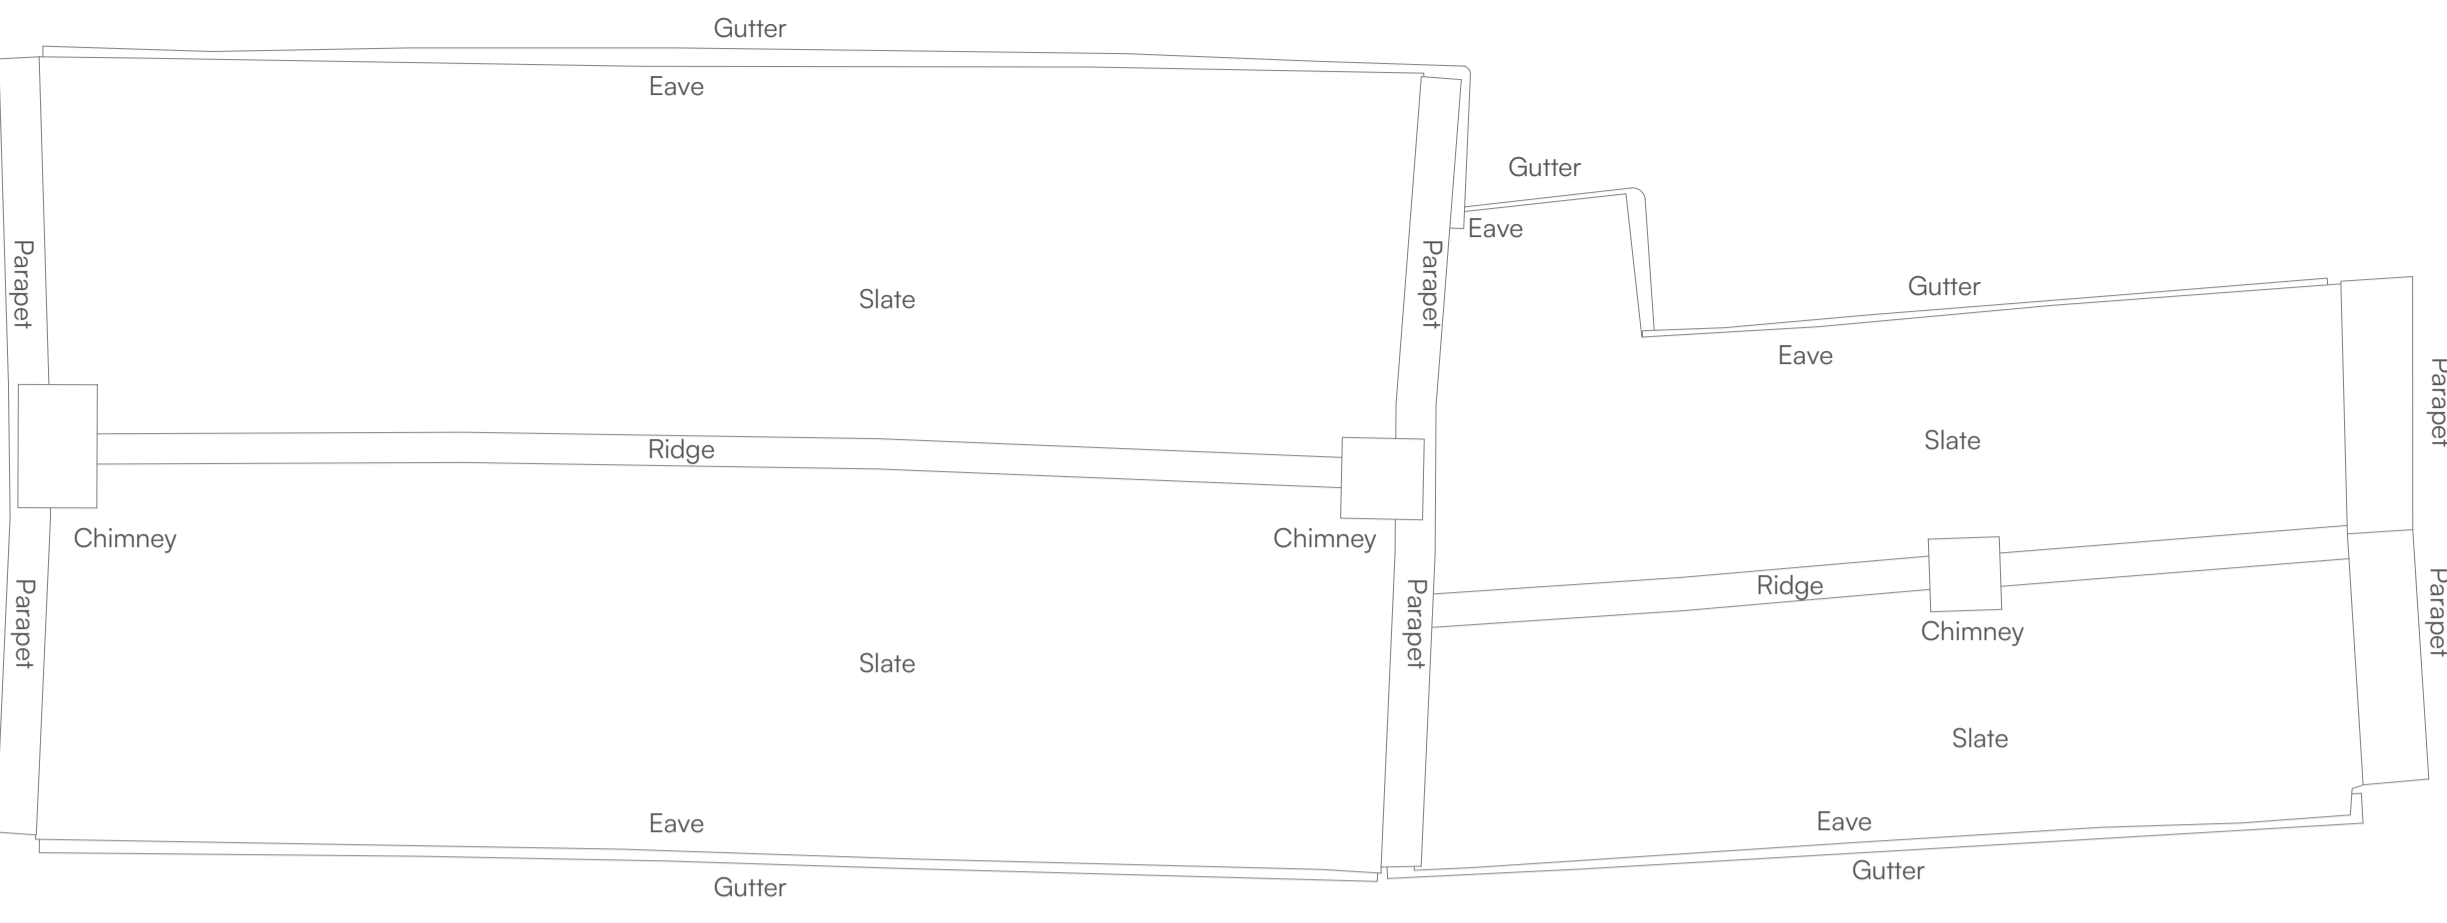


Existing Roof Plan
Scale 1:50

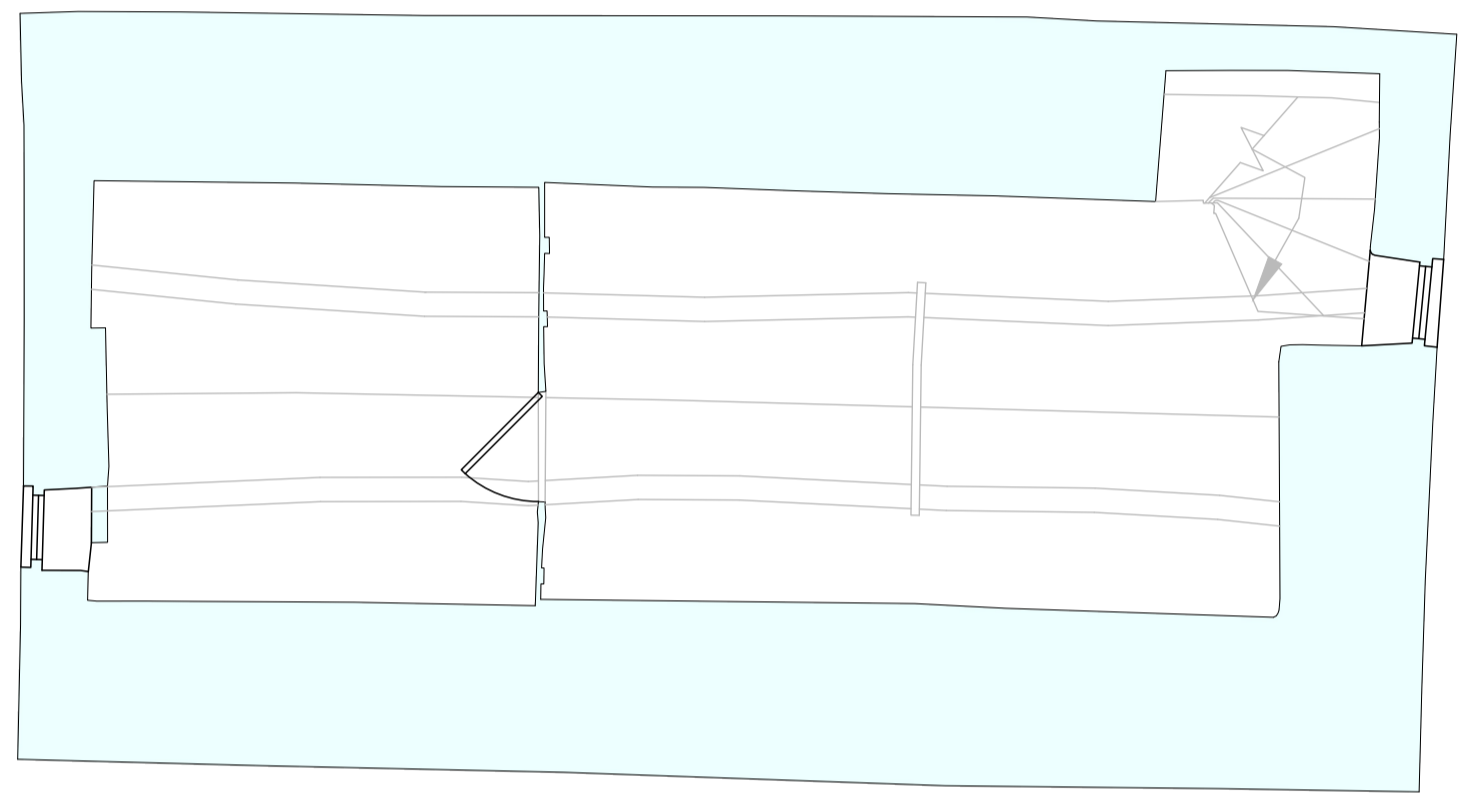


Existing Second Floor Plan
Scale 1:50

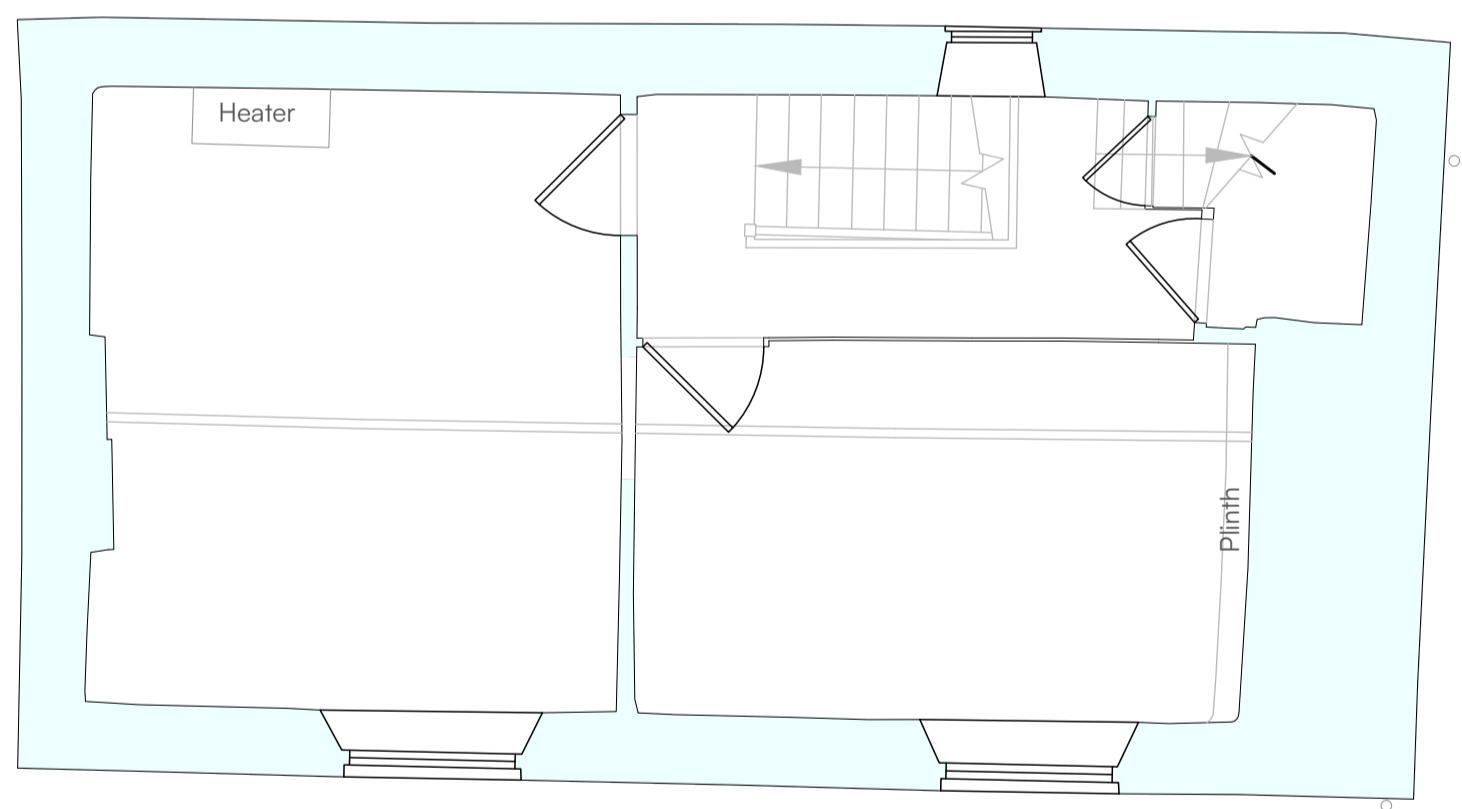

Existing First Floor Plan
Scale 1:50

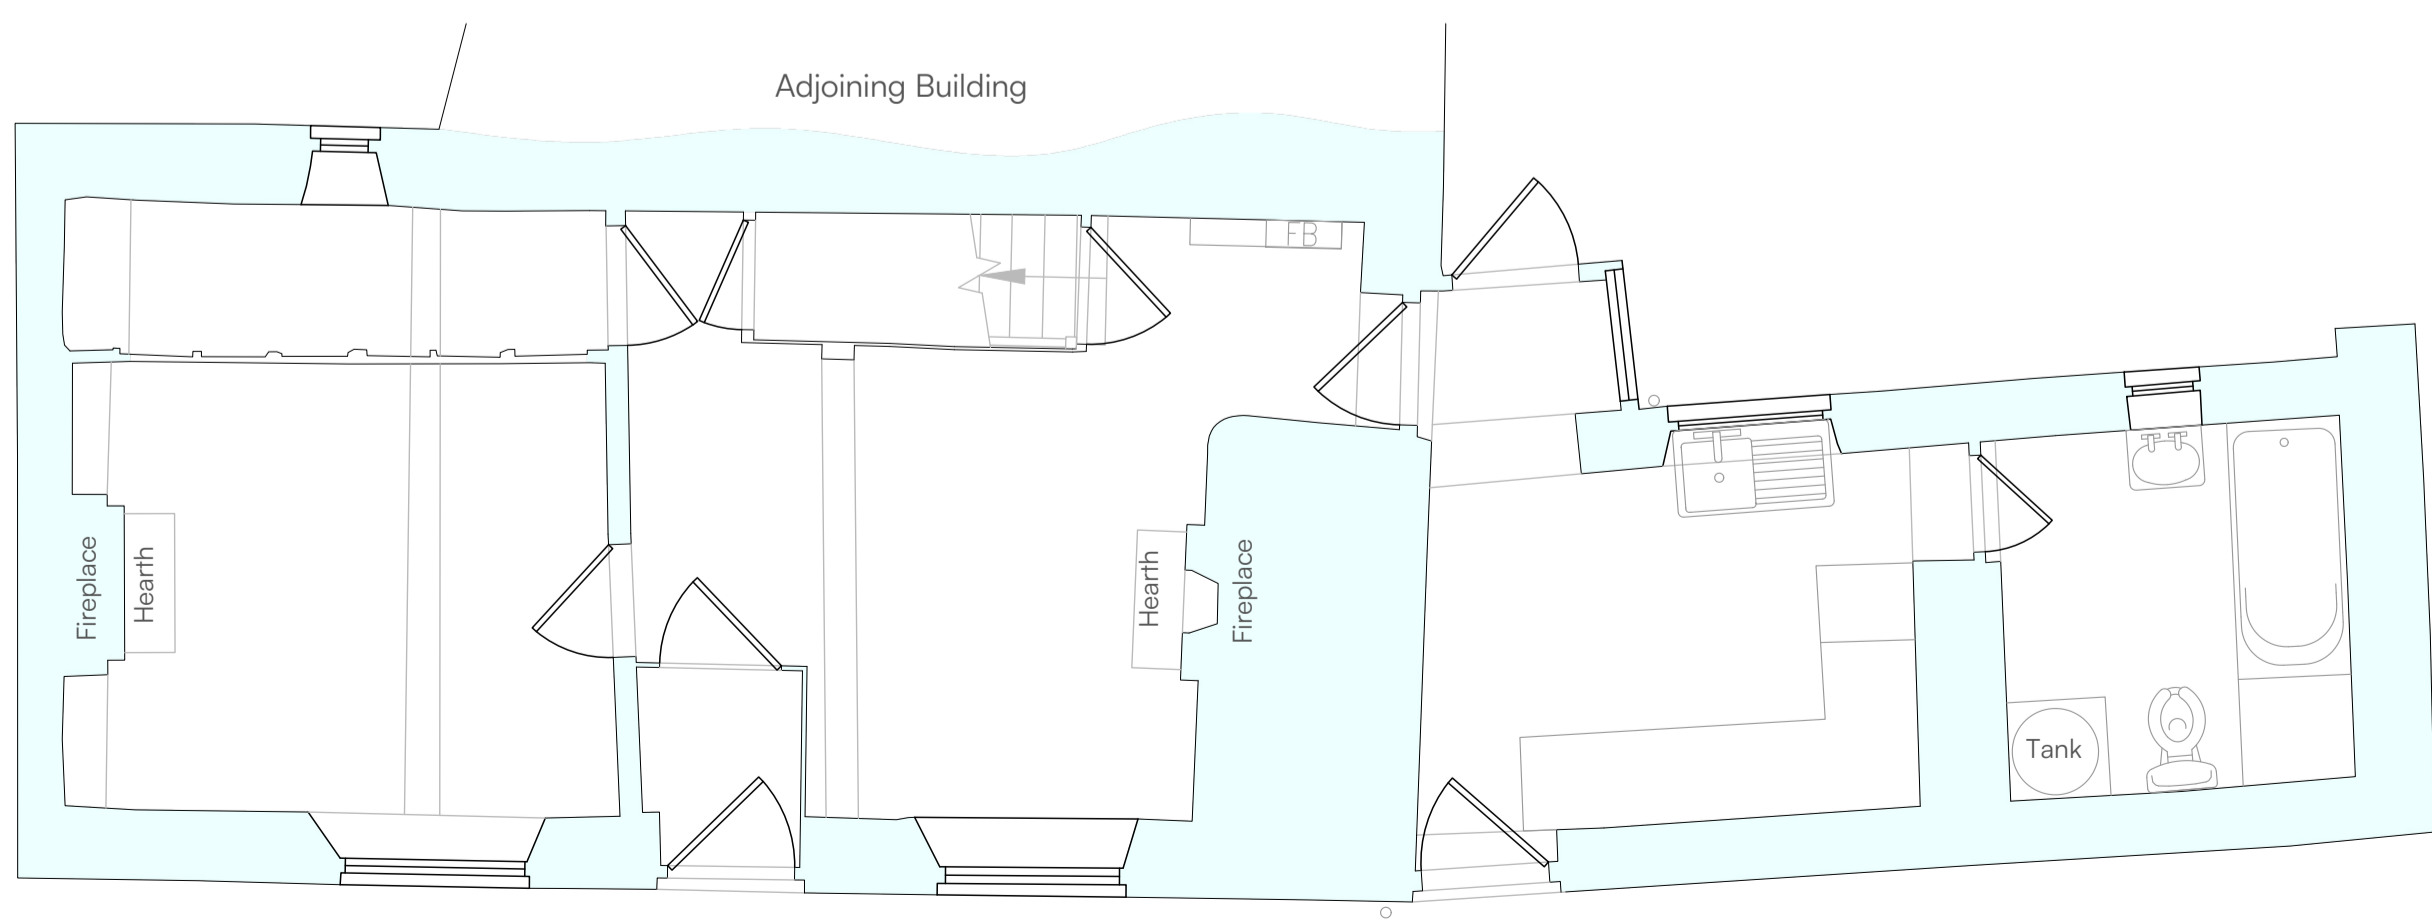

Existing Ground Floor Plan
Scale 1:50

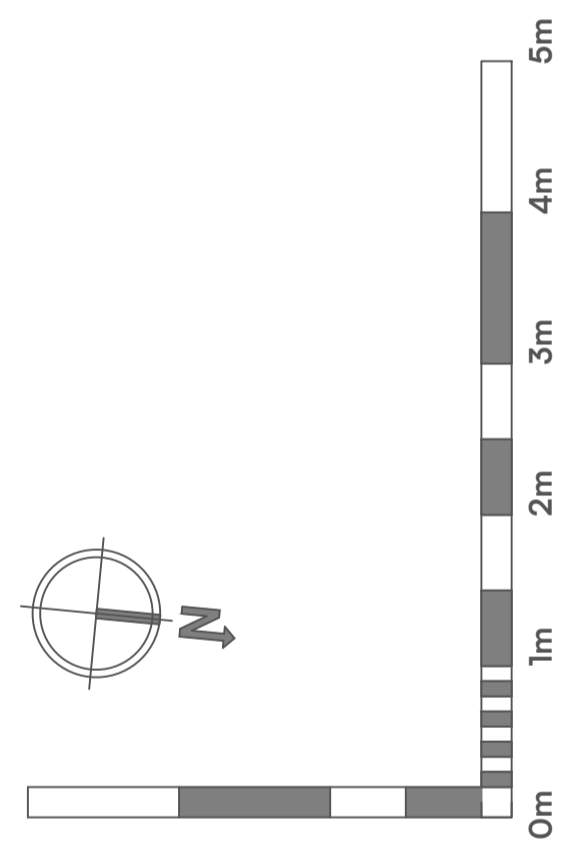

Visual Scale 1:50

Project Name:
 Refurbishment & Alteration
 of Grade II Listed Building

Project Address:
 1 Park Street,
 Kings Cliffe,
 Peterborough, PE8 6XN

Client:
 Rumrat Renovate
 LTD

Project: 1739	Drg No: 02	Revision: -
-------------------------	----------------------	-----------------------

Drawing Title:
 Existing
 Floor Plans

Scale: 1:50	Paper size: @A2
-----------------------	---------------------------

Drawn: EB	Checked: NF
------------------	--------------------

Issue:

PLANNING