


Existing Site Plan 1:500

Proposed Site Plan 1:500

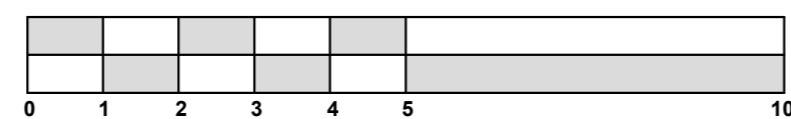

Proposed Streetscape Elevations 1:100



Notes

1. The copyright of this drawings and it's content is reserved by machin dunn + macfarlane and is protected by the Copyrights Acts (Section 47, 1988). This material can be used for consultation purposes only and it is issued with the caveat that it is not copied or disclosed to any third party, either wholly or in part, without the written permission of machin dunn + macfarlane.
2. All dimensions to be checked on site prior to ordering materials
3. Drawings should be read in conjunction with all structural and services engineer drawings and specifications

Revisions	Date
Revision A - Fencing provision adjacent to Plot access reduced to 1000mm in height to address comments from Transportation and discussions with Planning Officer.	31/05/2023
Revision B - Site boundaries clarified per comments from Planning Department.	11/10/2023

STATUS

PLANNING APPLICATION

machin dunn + macfarlane
architecture and design

T : +44 (0)1259 212962
E : enquires@mdm-architecture.co.uk
W : www.mdm-architecture.co.uk

11 Bank Street + Alloa + Clackmannanshire + FK10 1HP

PROJECT

Proposed Change of Use to Garden Ground at 'The Forecourt', Cummington

DRAWING TITLE

Existing & Proposed Site Layouts and Streetscape Elev's

CLIENT

Mr J. Marshall

SCALE As Noted @ A2

DATE 27th April 2023

DRG NO. 2273A/P/1.02 B