




NOTES
 1. All dimensions must be checked on site and not scaled from this drawing.
 2. Drawing to be read in conjunction with all other relevant information.
 3. Discrepancies to be highlighted to SKM Planning & Design.

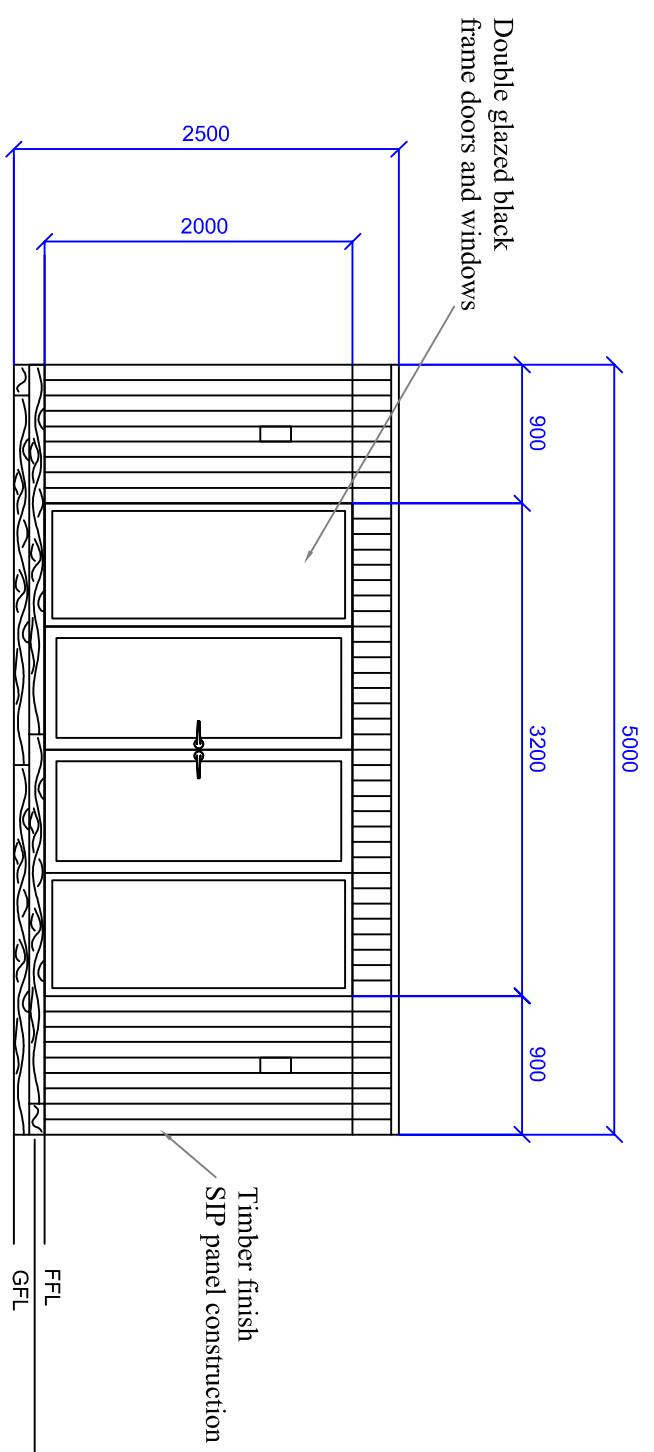


Existing
 Front Elevation
 1:50

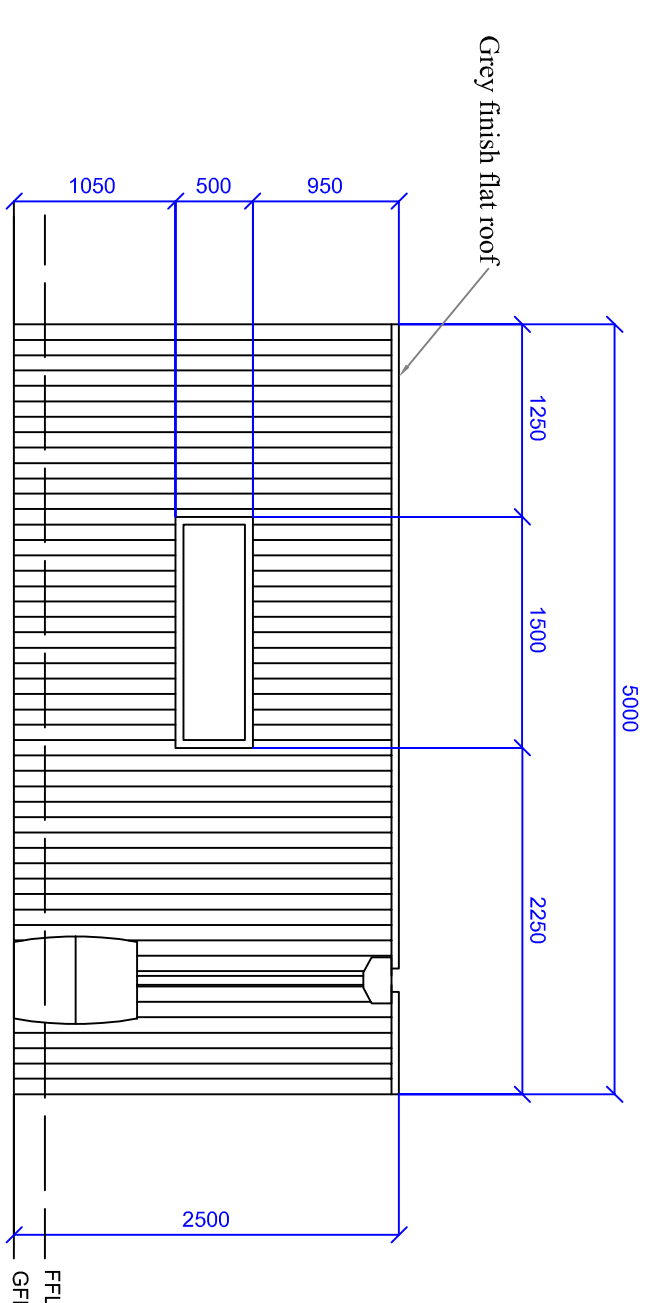


Existing
 Rear Elevation
 1:50

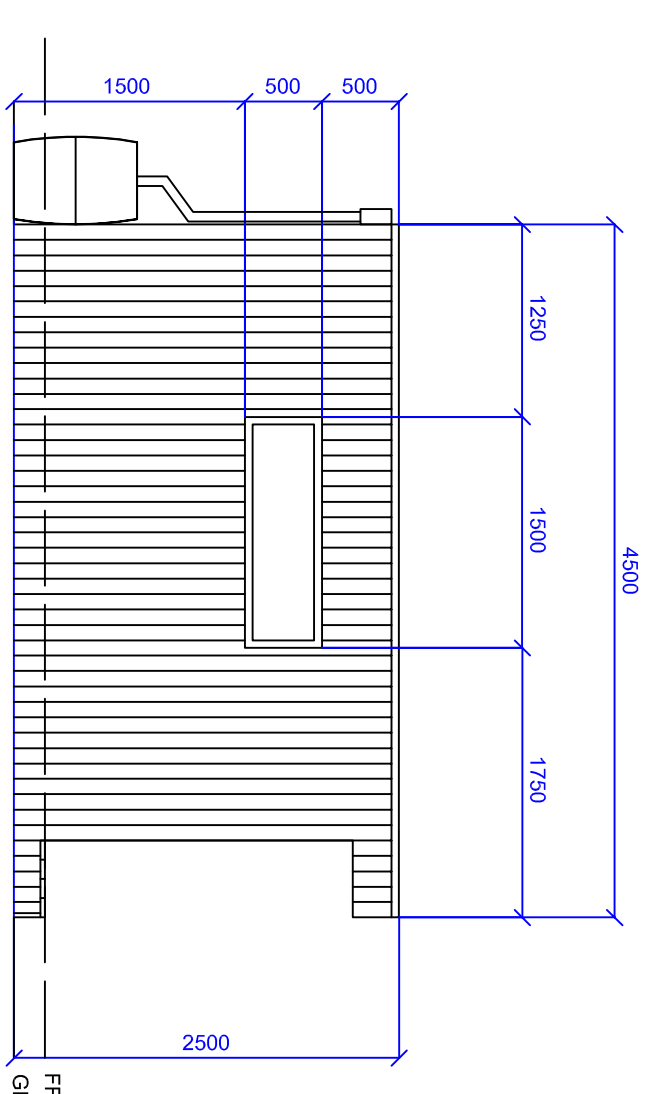


Existing
 Side (South) Elevation
 1:50

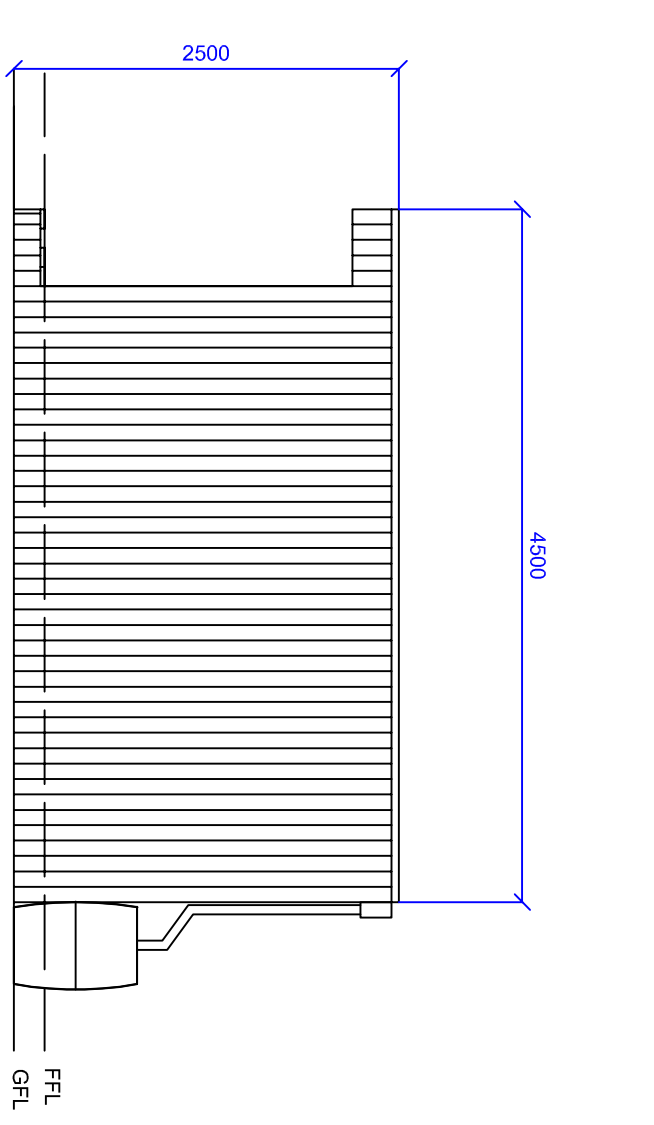


Existing
 Side (North) Elevation
 1:50

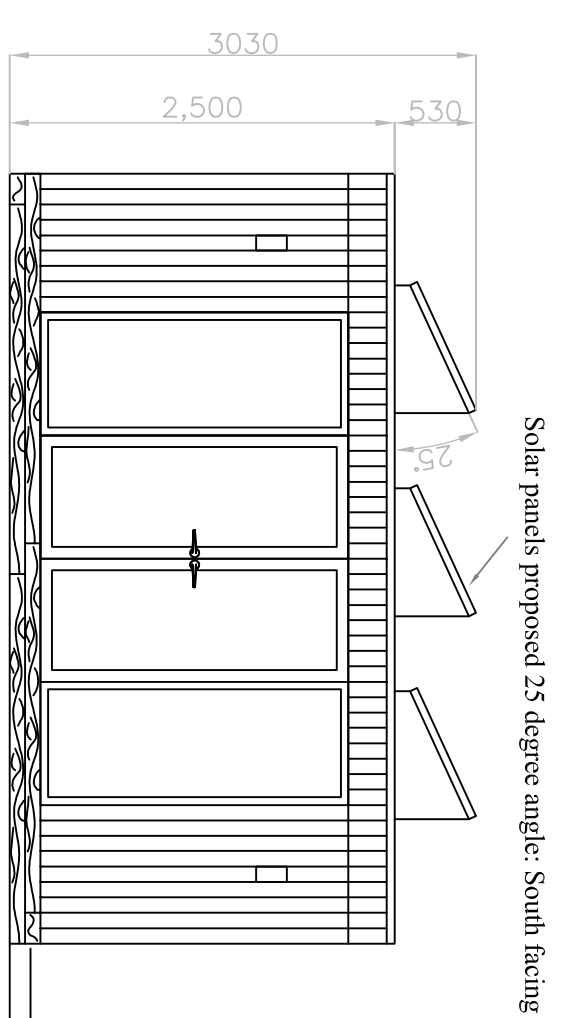


Proposed
 Front Elevation
 1:50

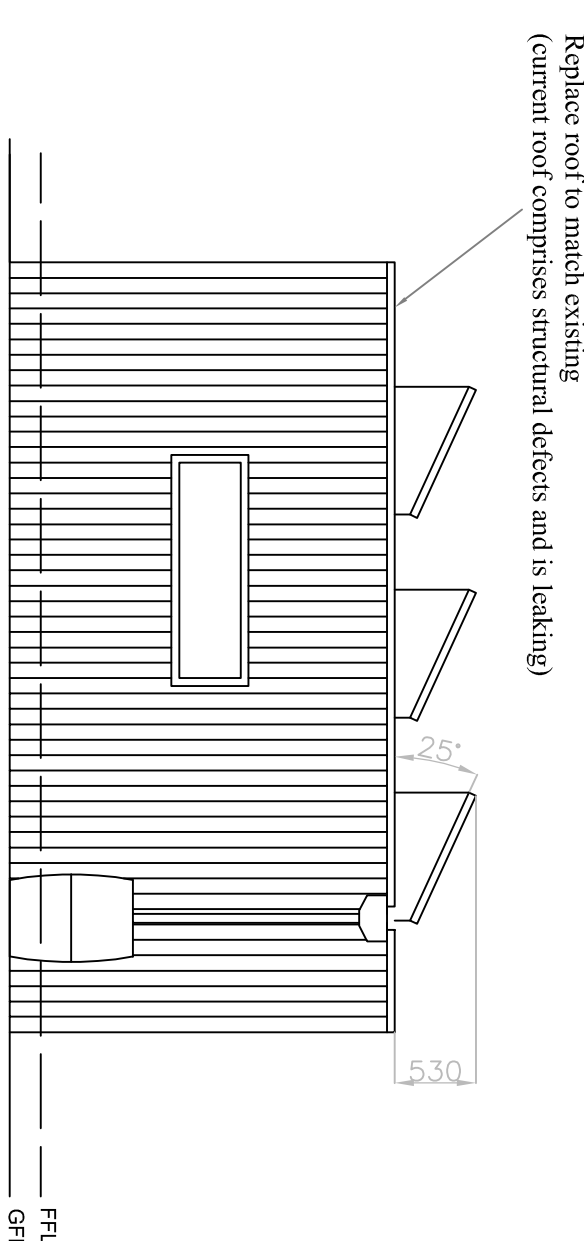

Proposed
 Rear Elevation
 1:50

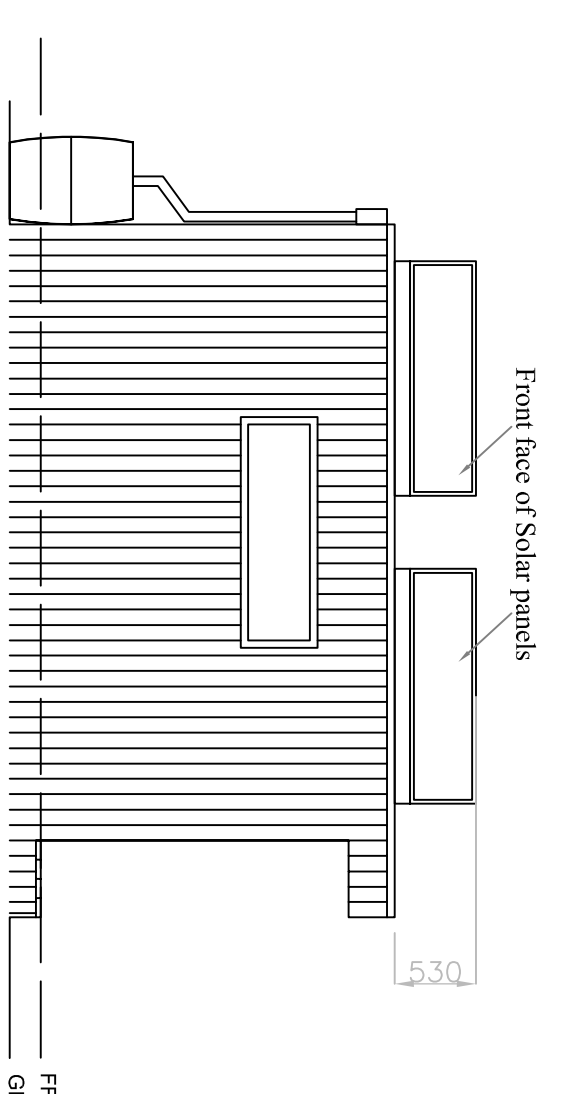


Proposed
 Side (South) Elevation
 1:50

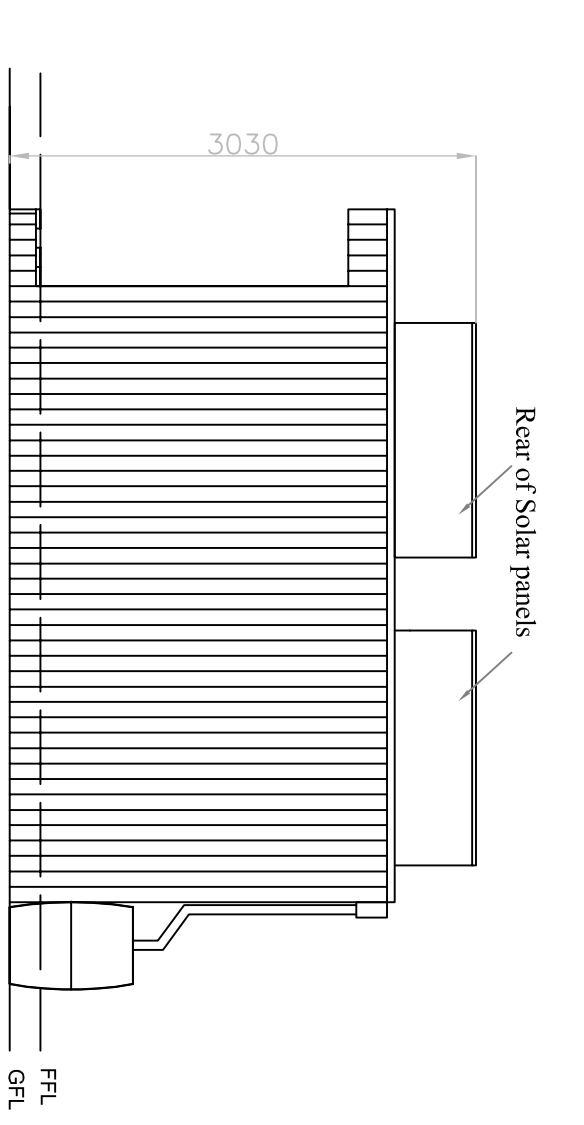


Proposed
 Side (North) Elevation
 1:50




Site Plan
 1:200

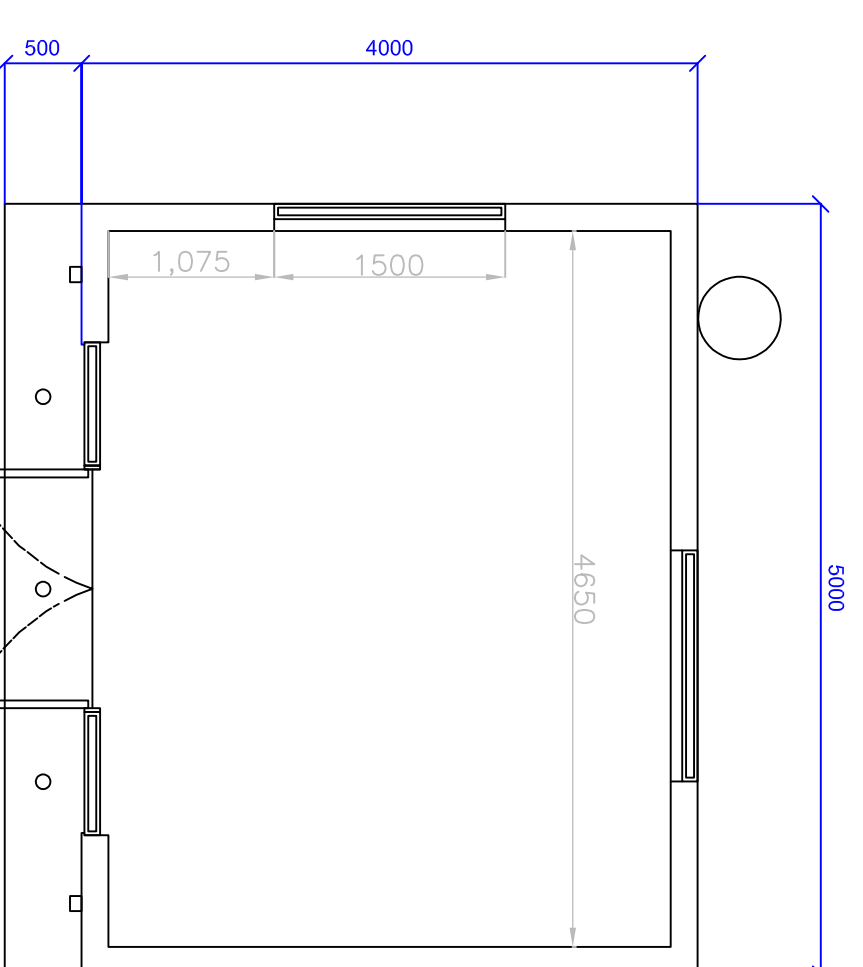



Existing
 Floor Plan
 1:50

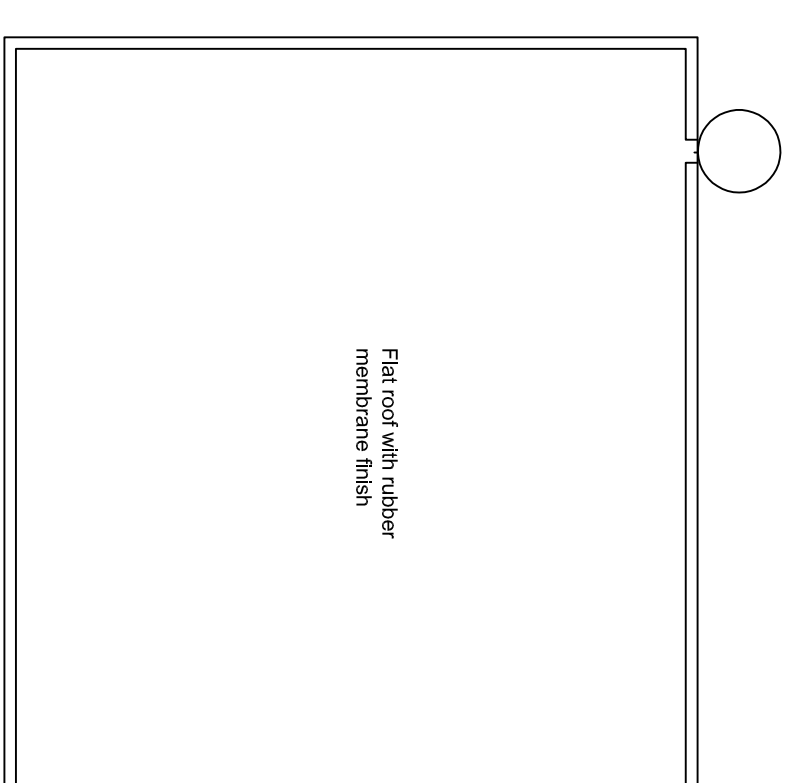

Existing
 Roof Plan
 1:50

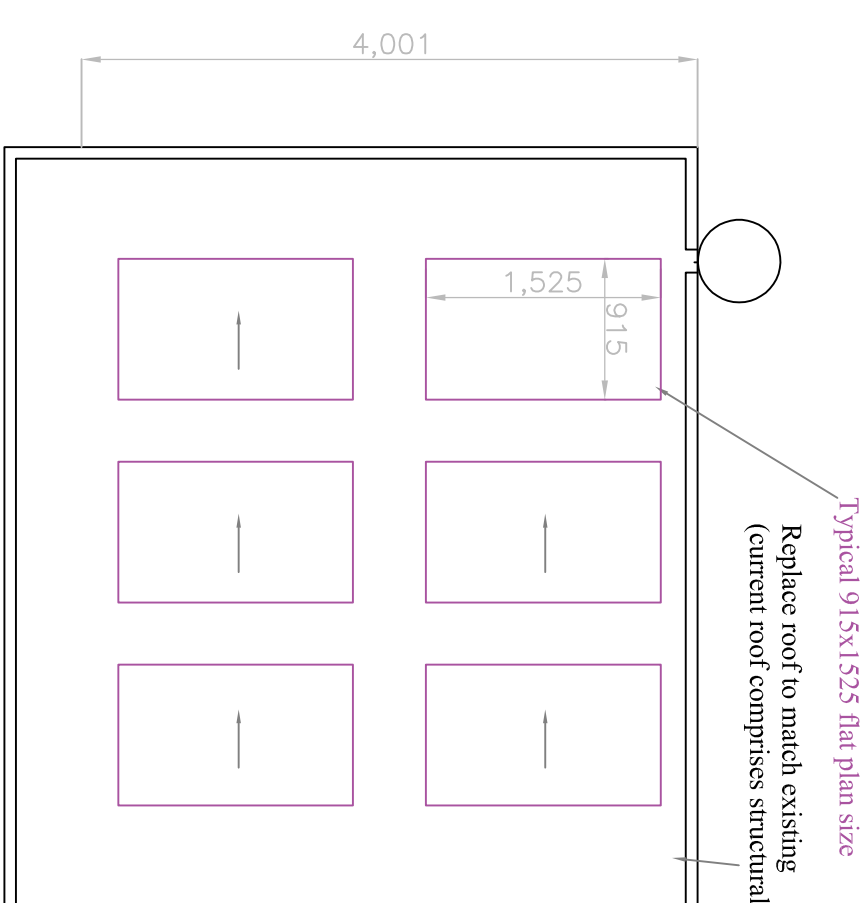

Proposed
 Roof Plan
 1:50

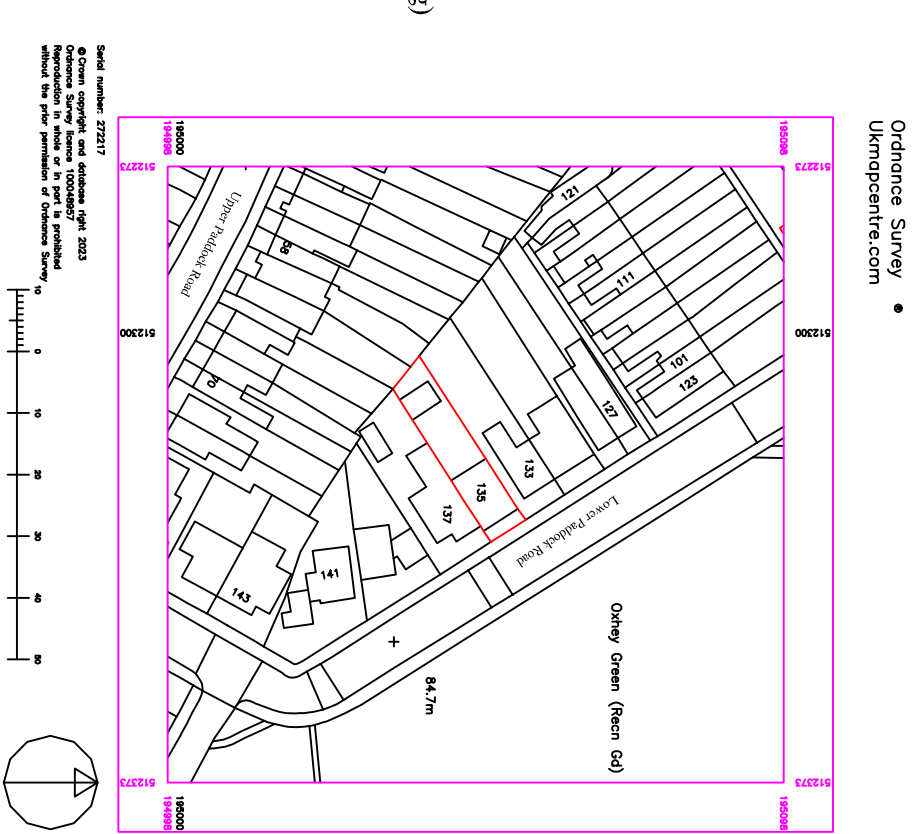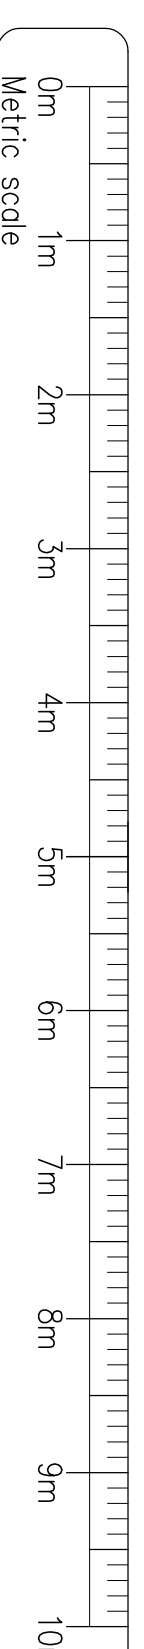

Location Plan
 1:1250

CLIENT:
 Mr David Gordon

ARCHITECT / SKM Planning & Design
 ARCHITECT: 52 Bredscope Road, South, Uxbridge, nr. 07951 087174
 s.melville@hoinmail.co.uk t: 01895 624878
 www.skmpland.com

(No changes proposed)

SITE:		135 Lower Paddock Road, Watford, WD19 4GU	
TITLE: Outbuilding Alterations			
SCALE AT A1:	DATE:	DRAWN:	CHECKED:
1:50	13.12.23	SM	SM
PROJECT NO:	DRAWING NO:	REVISION:	
2622	SKMPD-P-135UPR-001	B	