

East Elevation


North Elevation

West Elevation


South Elevation

EXTERNAL FINISHES TO MATCH EXISTING.
 PLAIN CLAY ROOF TILES.
 RED MULTI CLAY STOCK BRICK
 WHITE UPVC WINDOWS & DOORS.


SCALE 1-100 AT A1

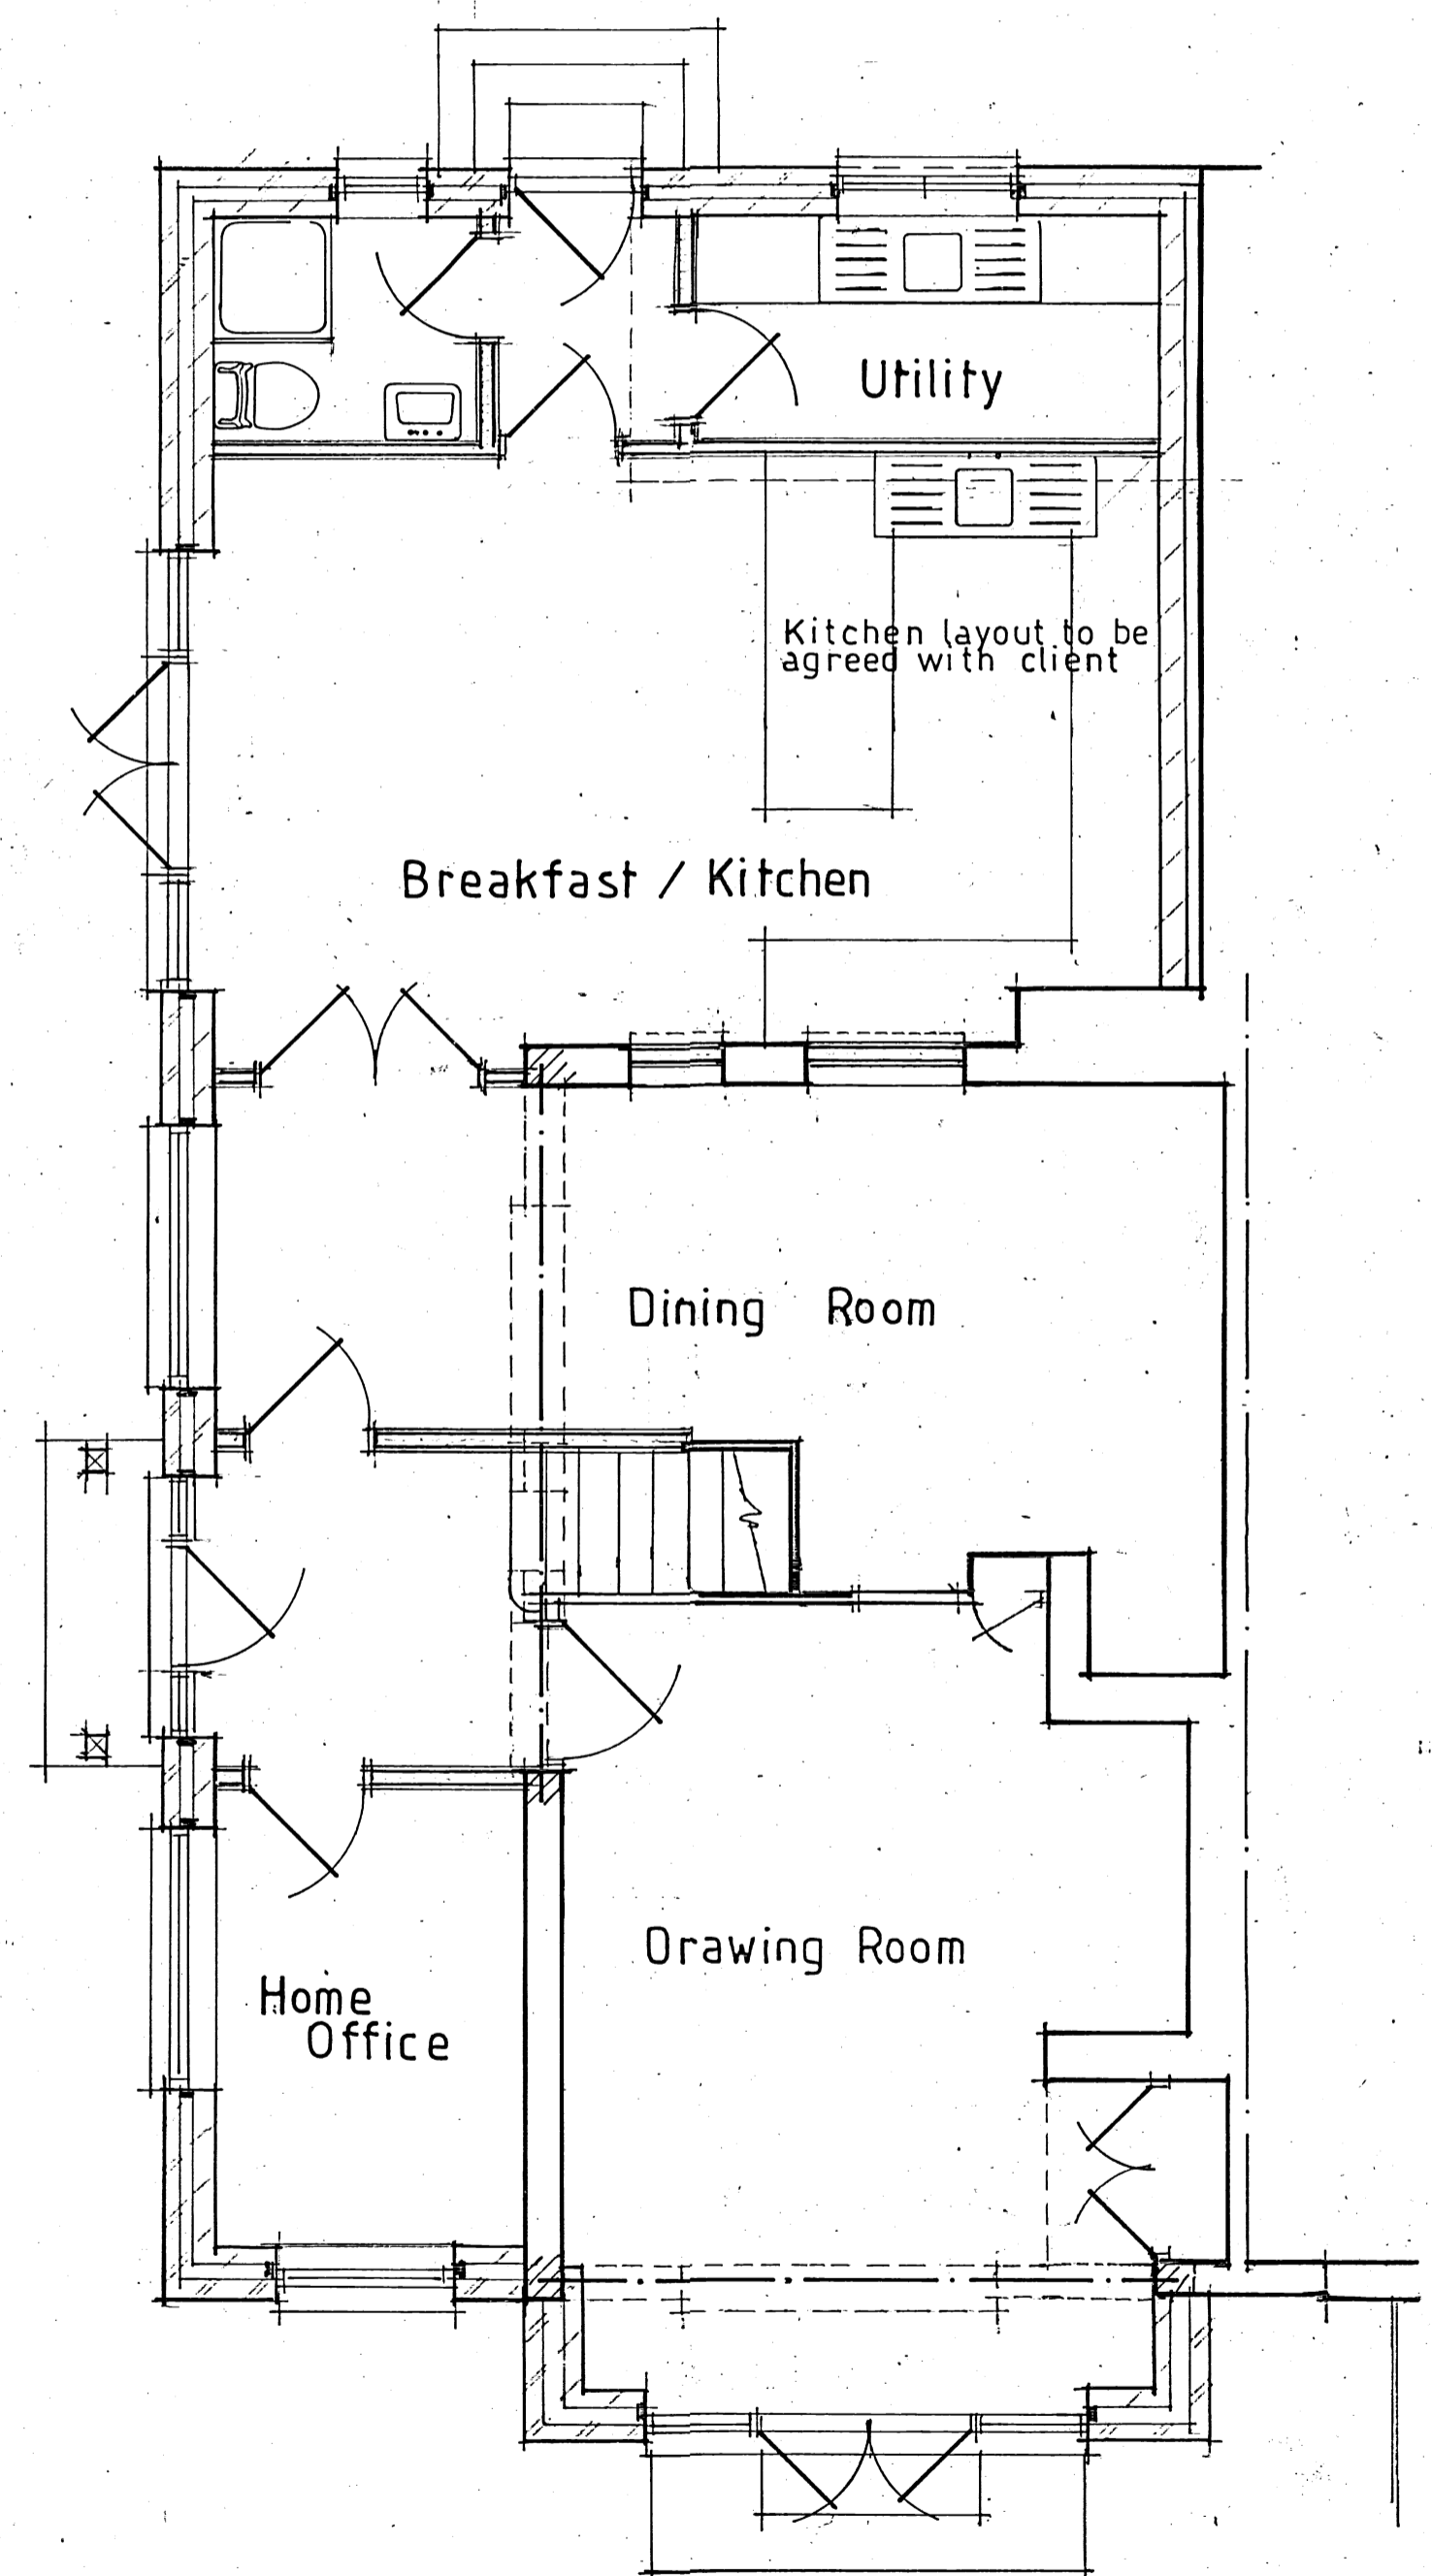

GROUND FLOOR 111.67m² Total Floor Area 186.22m²

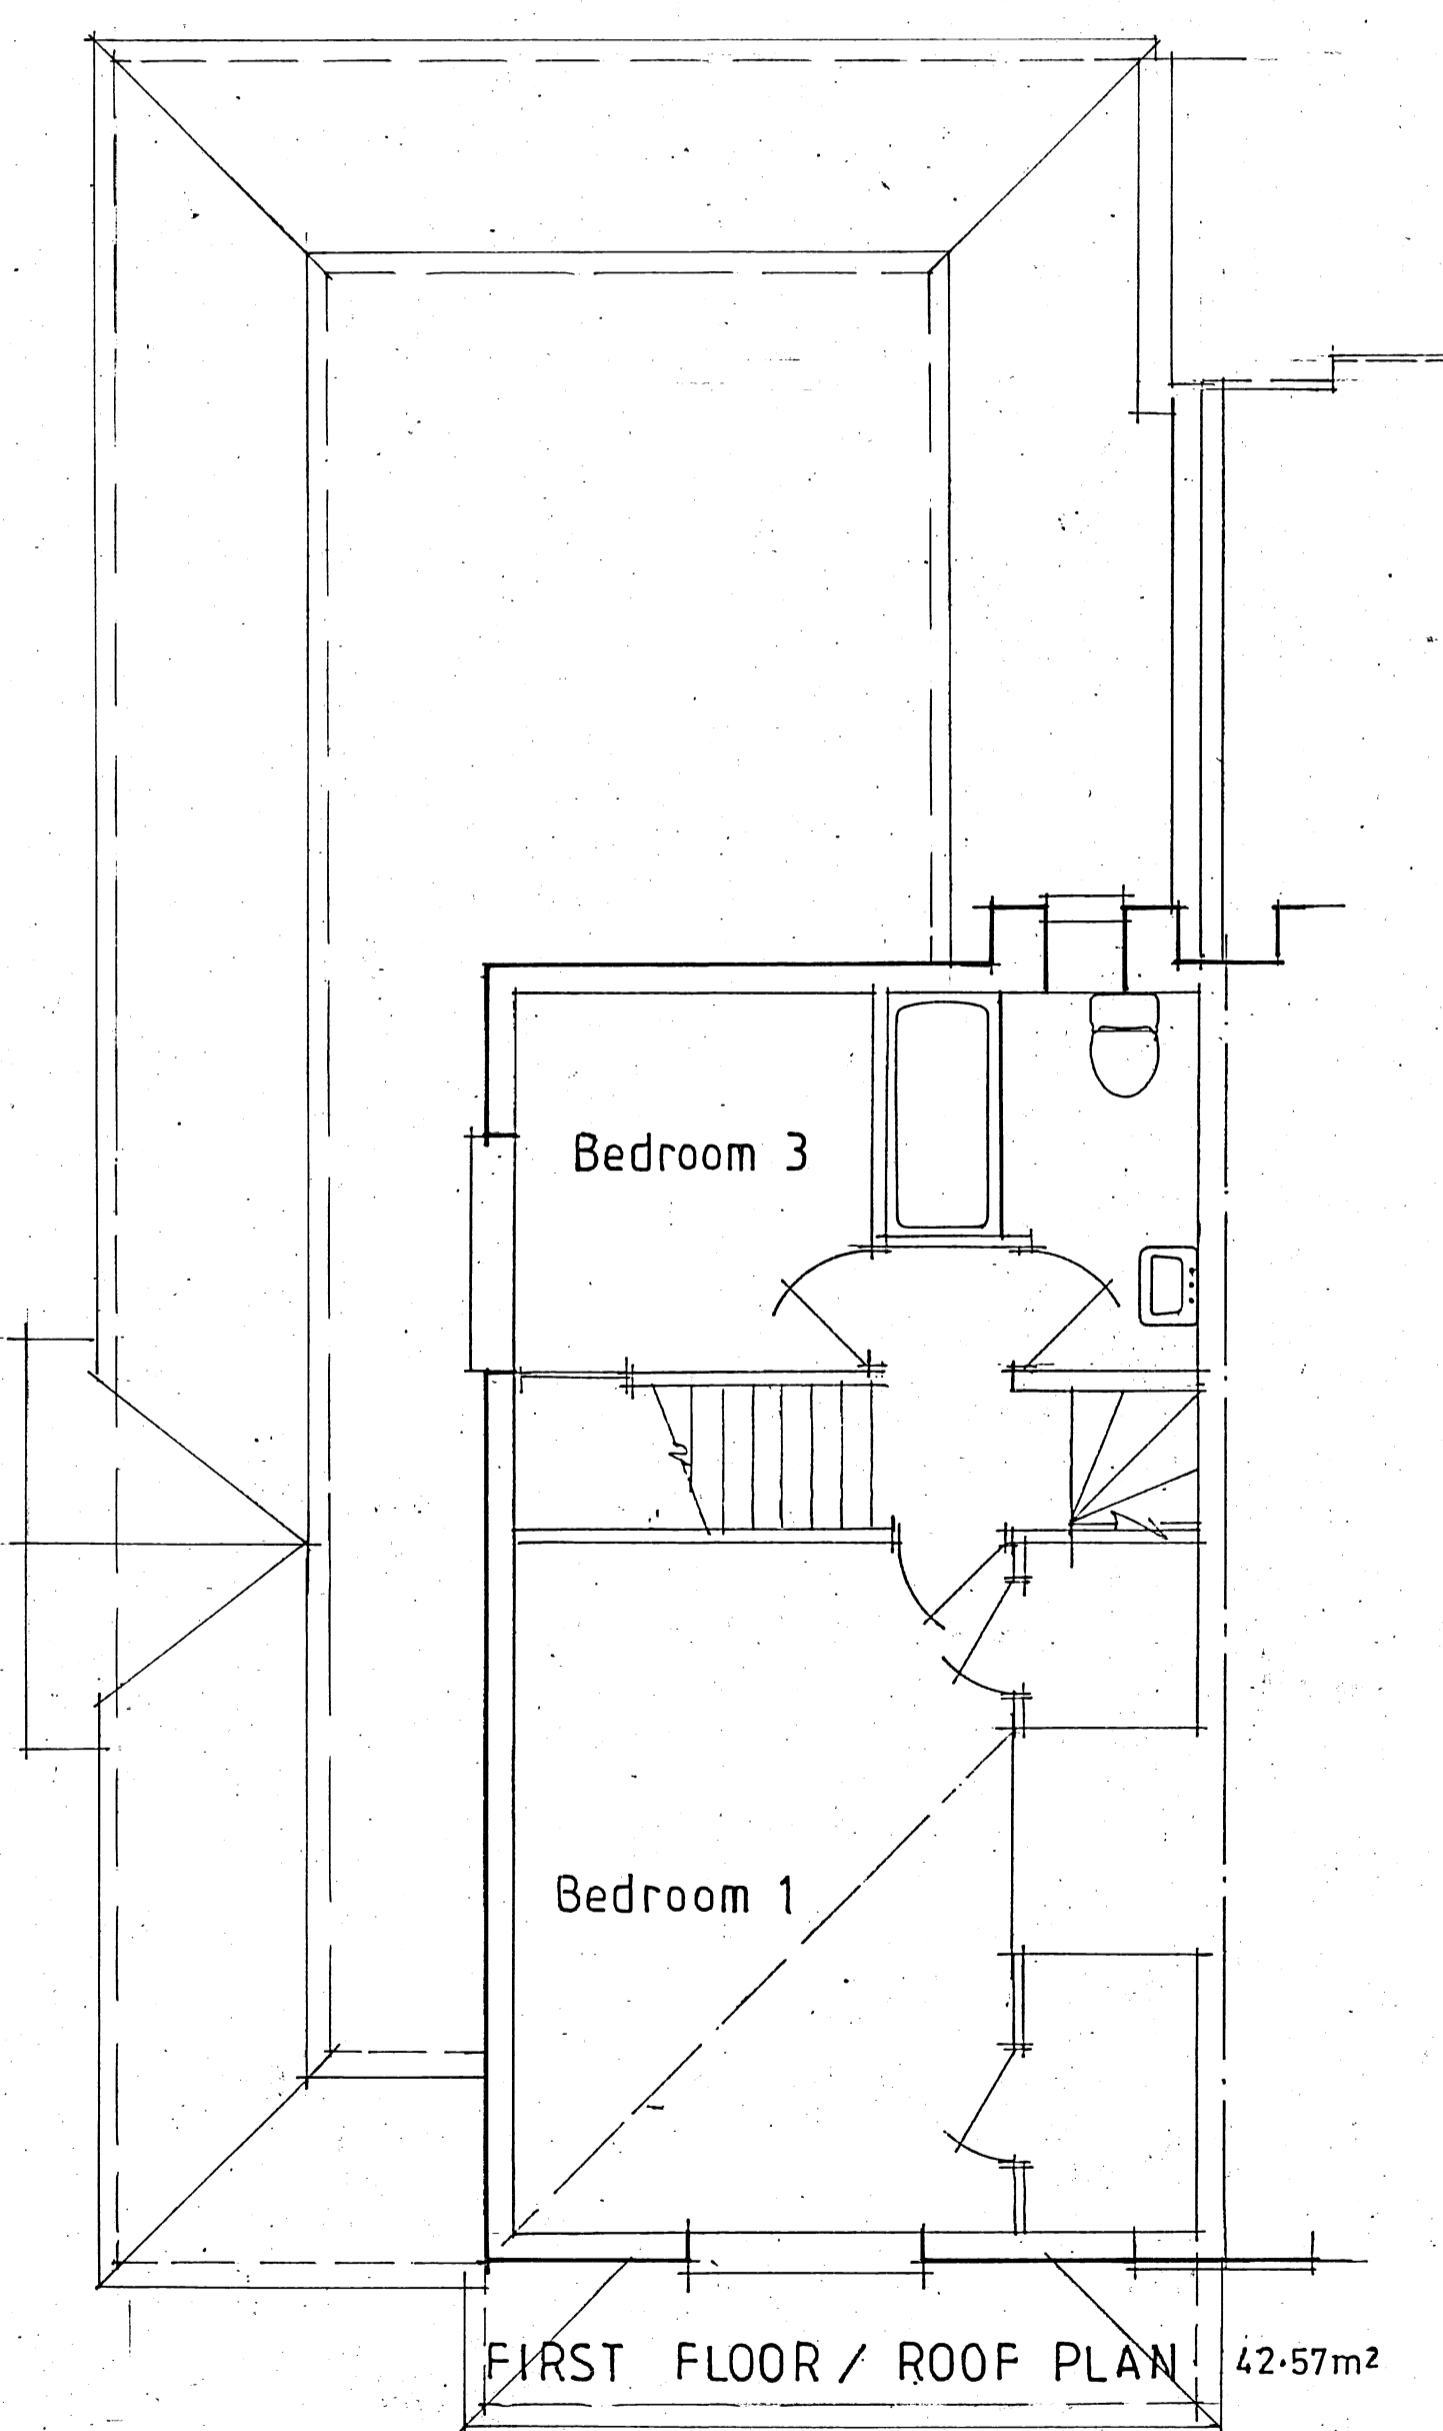

FIRST FLOOR / ROOF PLAN 42.57m²

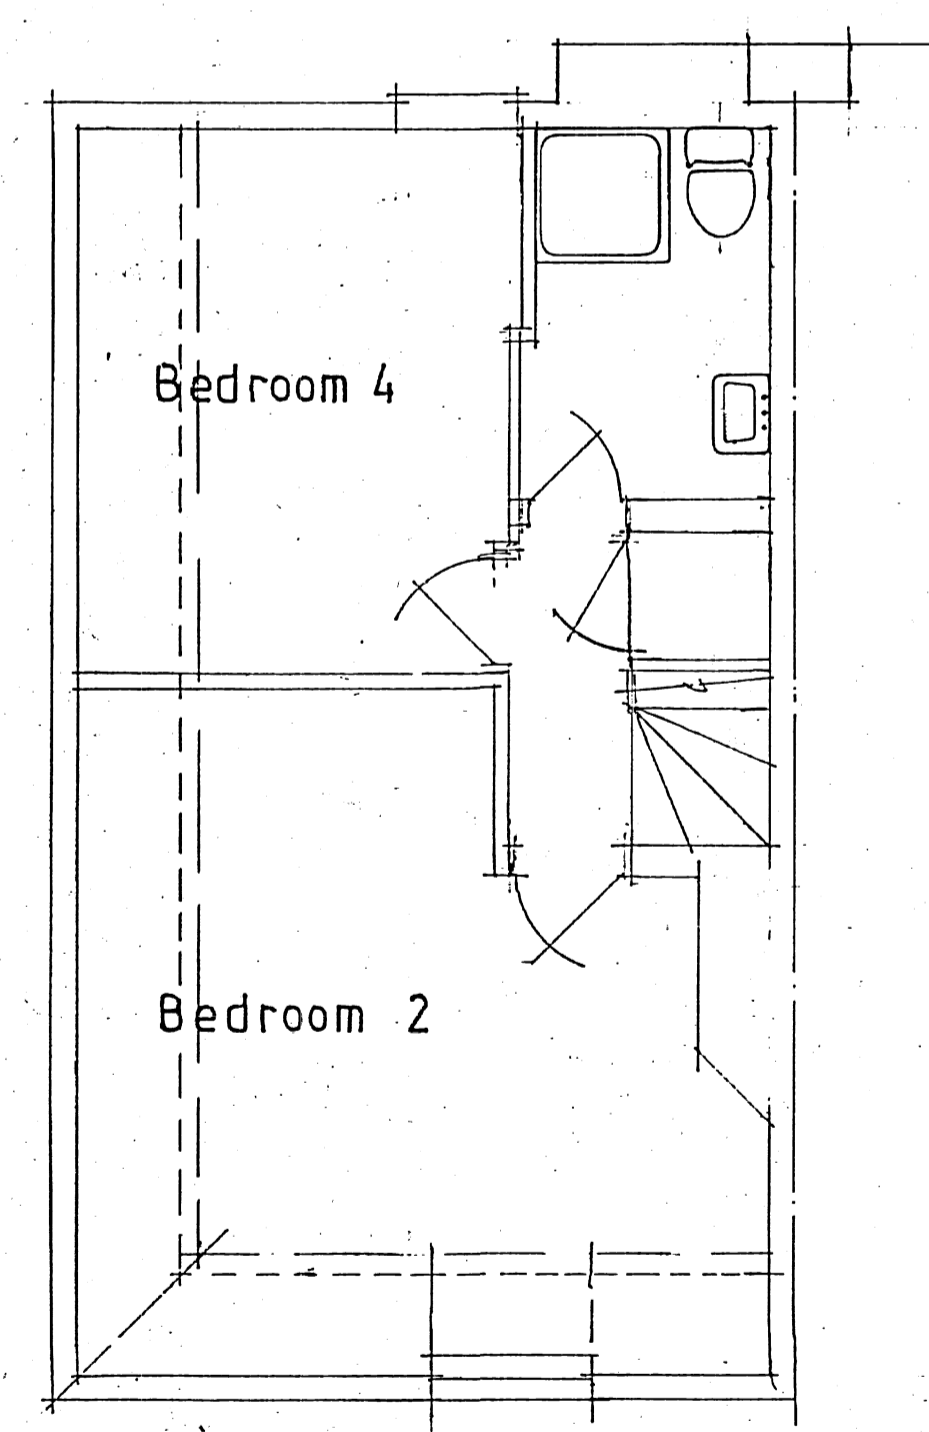

SECOND FLOOR 31.98m²

SCALE 1-50 AT A1

No.	DATE	REVISIONS
-----	------	-----------

CLIENTS MUST TAKE THEIR OWN ASSURANCES ON
 1. Soil conditions including gradient of land.
 2. Suitability of storm water drainage.
 3. Position of main sewer (if applicable)
 4. Trees and their effect on foundation design

WE CANNOT BE RESPONSIBLE FOR ANY ADDITIONAL BUILDING COST FOR PROBLEMS CAUSED BY THE ABOVE OR OTHER PROBLEMS RELATED TO A PARTICULAR SITE.

EXTENSIONS ARE SUBJECT TO REVISION DEPENDING ON EXISTING STRUCTURE AS EXPOSED. ALL DIMENSIONS TO BE CHECKED ON SITE.

COPYRIGHT This design is the copyright of Glyn Doughty Design and may not be reproduced without written consent.

Glyn Doughty Design
 25 VICARAGE HILL
 WESTERHAM
 KENT TN16 1TL
 TEL. WESTERHAM (01959) 562723
 E-MAIL: glyn.doughty@outlook.com
 Planning

CLIENT Ms. M. Hamilton-Gilmore
 Extension and alterations to
 Tyehurst Hollow, Hill Hoath Road,
 Chiddingstone. TN8 7AB
 FLOOR PLANS, ELEVATIONS
 (Proposed)

DO NOT SCALE THIS DRAWING

SCALE 1-100 1-50

DRAWN G.T.D DATE 18 Sep 23

DRAWING No. HG 2303-03
 revision