



GROUND FLOOR 50.95m² Total Floor Area 125.50m²

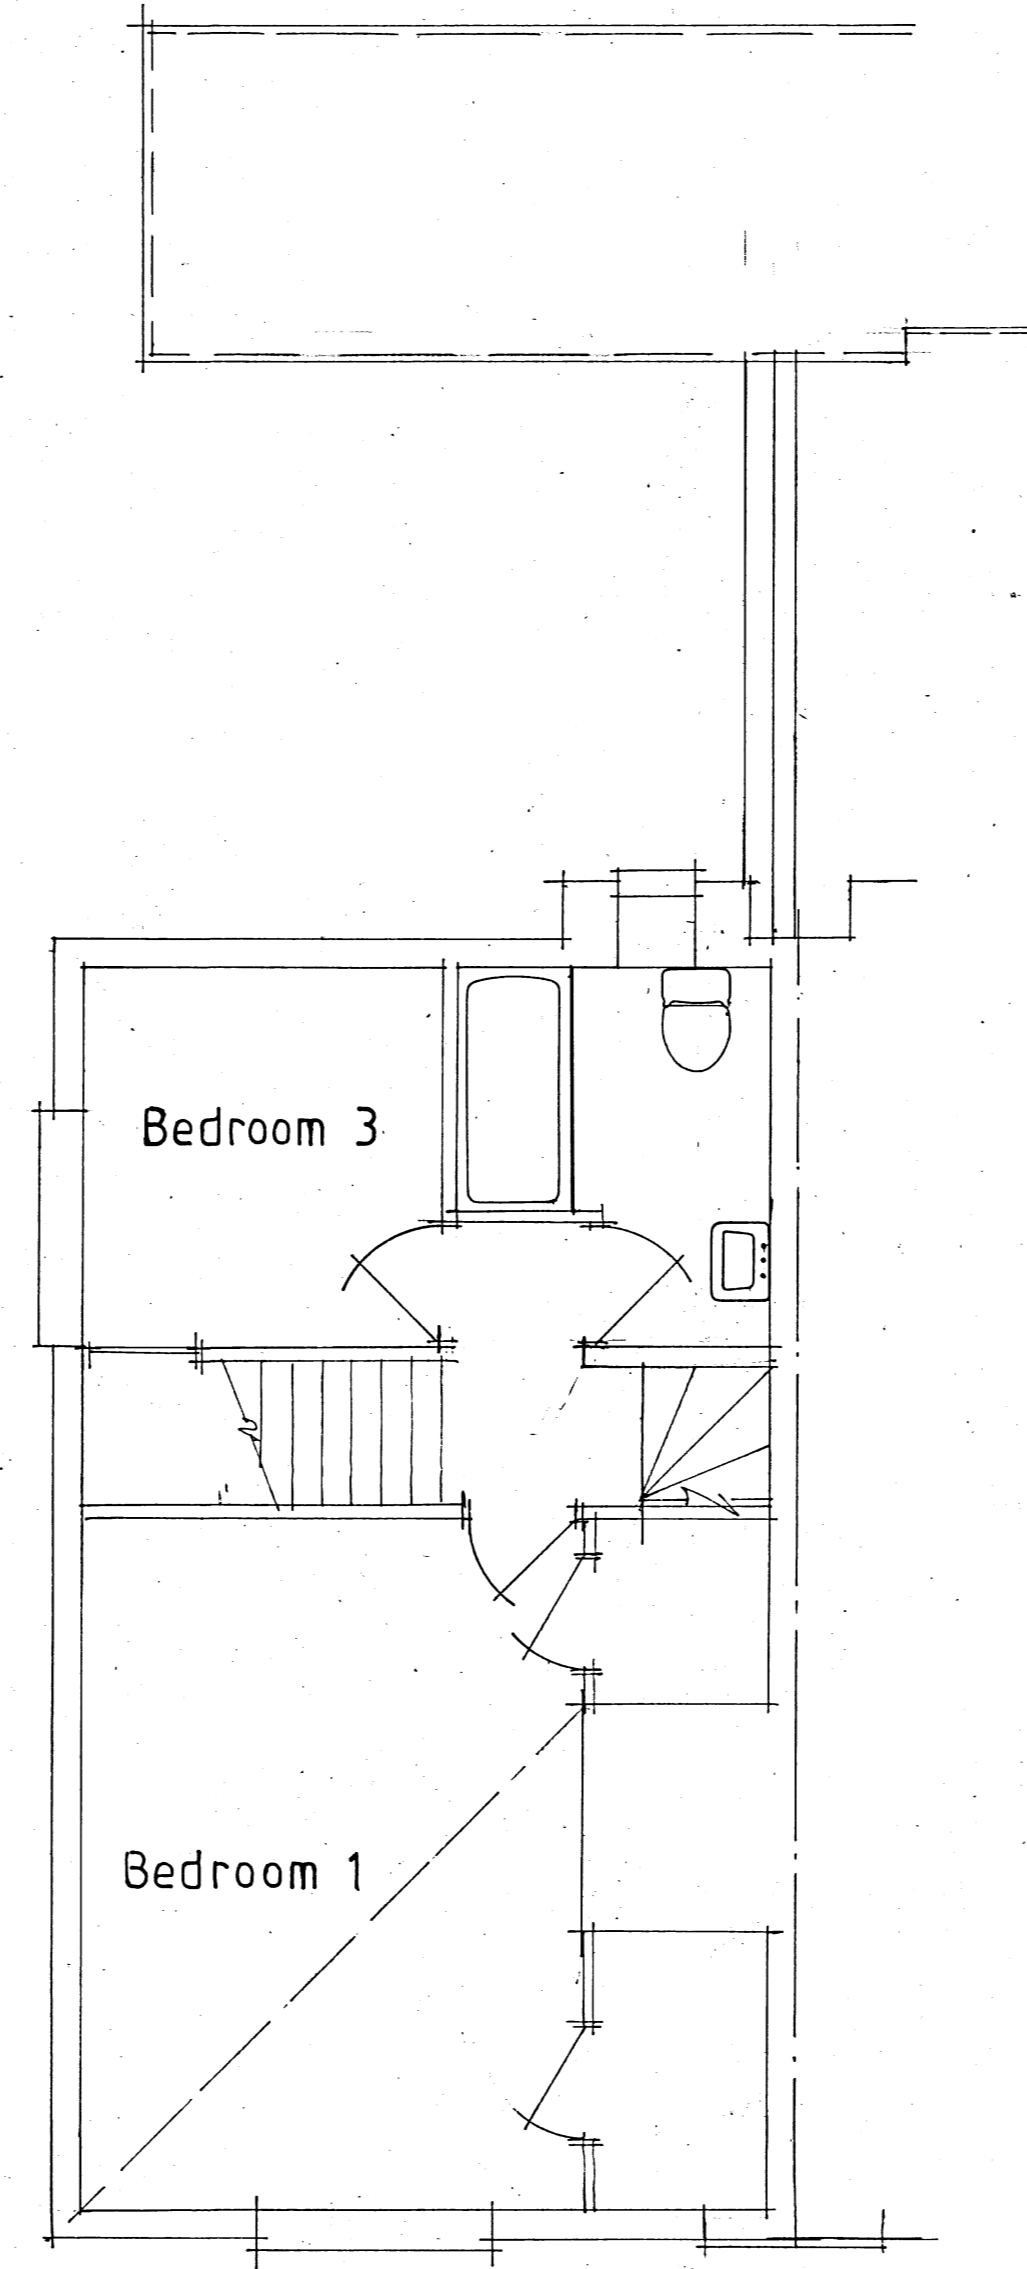

FIRST FLOOR / ROOF PLAN 42.57m²

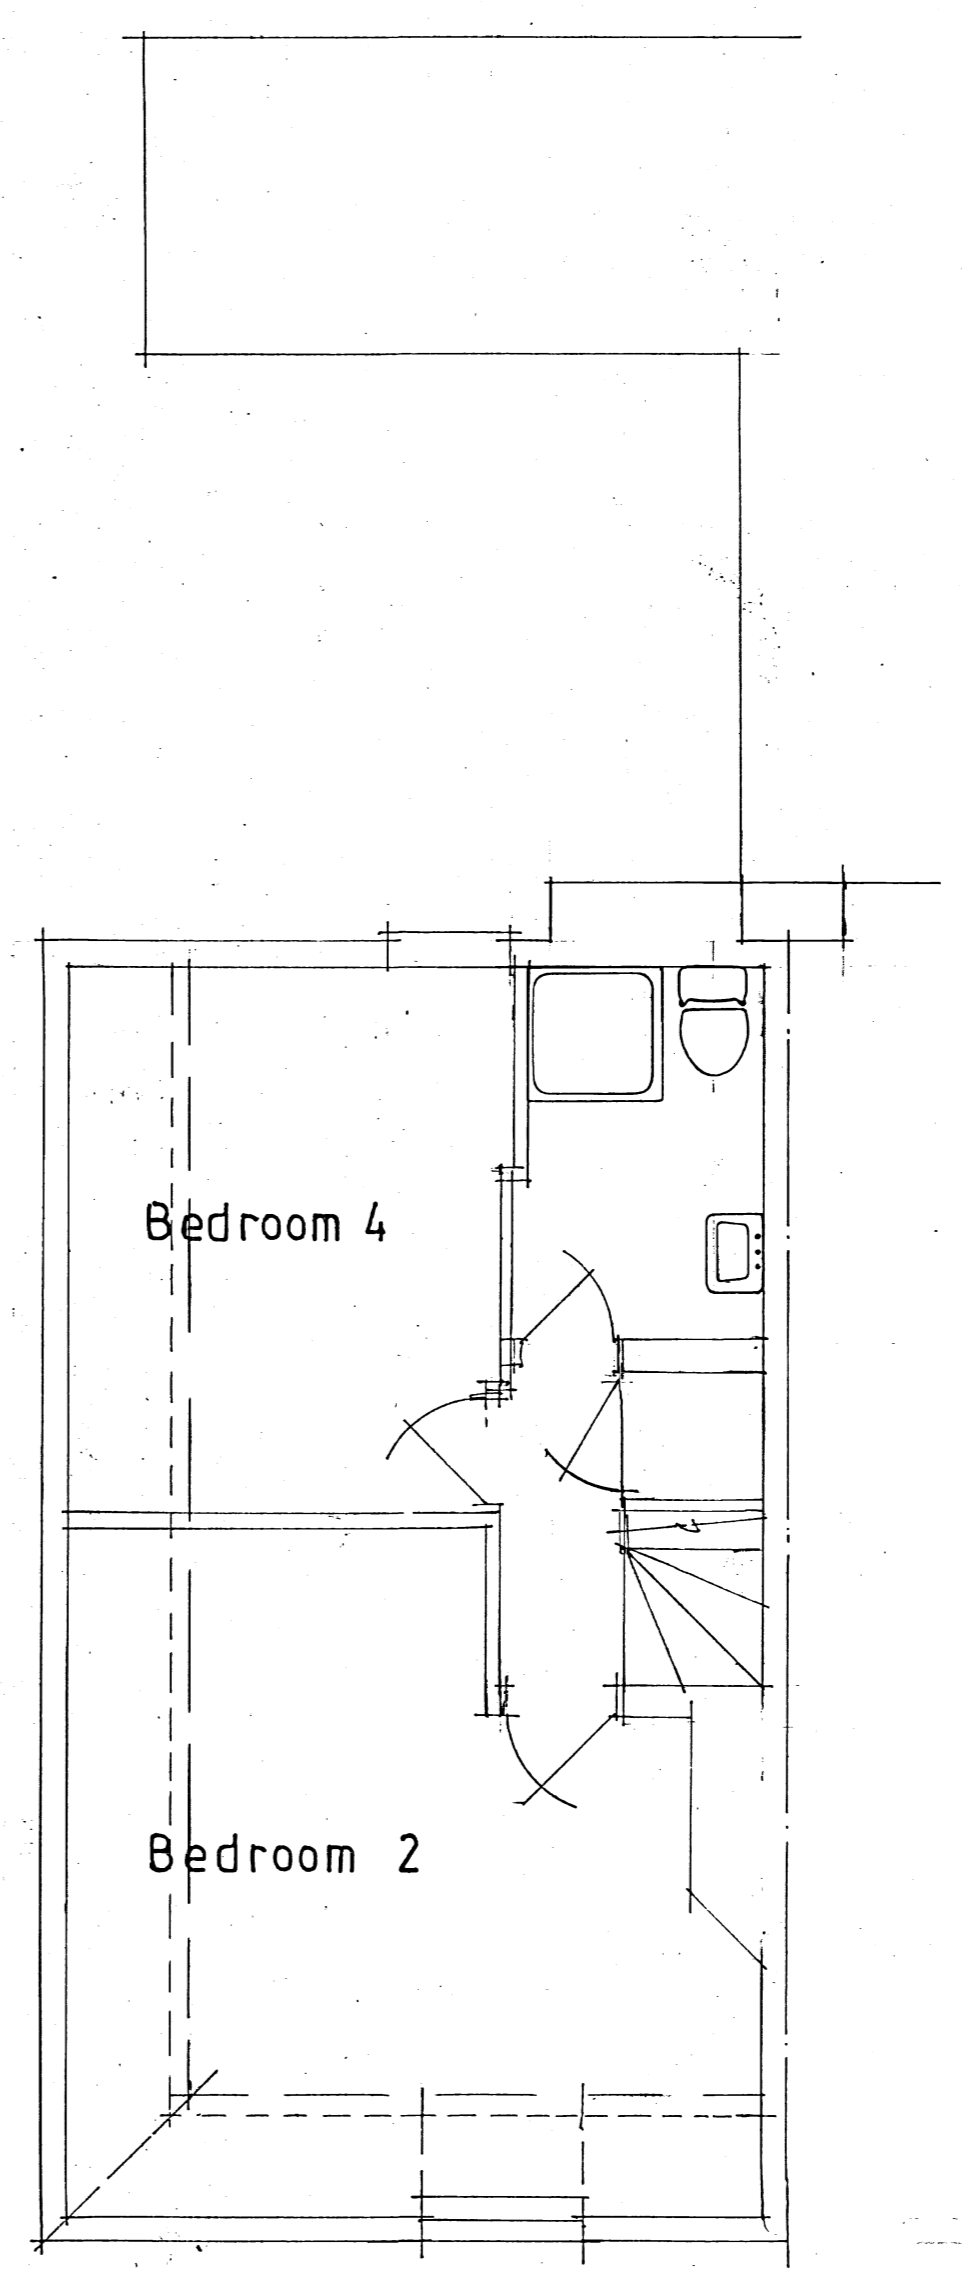

SECOND FLOOR 31.98m²

SCALE 1-50 AT A1

No.	DATE	REVISIONS
CLIENTS MUST TAKE THEIR OWN ASSURANCES ON 1. Soil conditions including gradient of land. 2. Suitability of storm water drainage. 3. Position of main sewer (if applicable) 4. Trees and their effect on foundation design		
WE CANNOT BE RESPONSIBLE FOR ANY ADDITIONAL BUILDING COST FOR PROBLEMS CAUSED BY THE ABOVE OR OTHER PROBLEMS RELATED TO A PARTICULAR SITE.		
EXTENSIONS ARE SUBJECT TO REVISION DEPENDING ON EXISTING STRUCTURE AS EXPOSED. ALL DIMENSIONS TO BE CHECKED ON SITE.		
COPYRIGHT This design is the copyright of Glyn Doughty Design and may not be reproduced without written consent.		
Glyn Doughty Design 25 VICARAGE HILL WESTERHAM KENT TN16 1TL TEL. WESTERHAM (01959) 562723 E-MAIL: glyn.doughty@outlook.com Plannin:		
CLIENT Ms.M.Hamilton - Gilmore Extension and alterations to Tyehurst Hollow, Hill Hoath Road, Chiddingstone. TN8 7AB FLOOR PLANS, ELEVATIONS (Existing)		
DO NOT SCALE THIS DRAWING		
SCALE 1-100 1-50		
DRAWN G.T.O		DATE 18 Sep 23
DRAWING No. HG2303-02		revision