


Contractor must check all dimensions on site prior to ordering of materials or carrying out construction works. Only figured dimensions are to be worked from. Discrepancies must be reported immediately to the Architect before proceeding. Drawings supplied for purposes of obtaining planning permission must not be used for construction / tender purposes.


NPAS Devon Limited, Registered in England and Wales
 No: 8199195, Registered Office: 1 Enterprise Road
 Roundswell, Barnstaple, Devon, EX31 3YB

1:50	0	1m
1:100	1m	1m
1:200	1m	
1:250	1m	
1:500	10m	10m
1:1250	10m	
1:2500	20m	

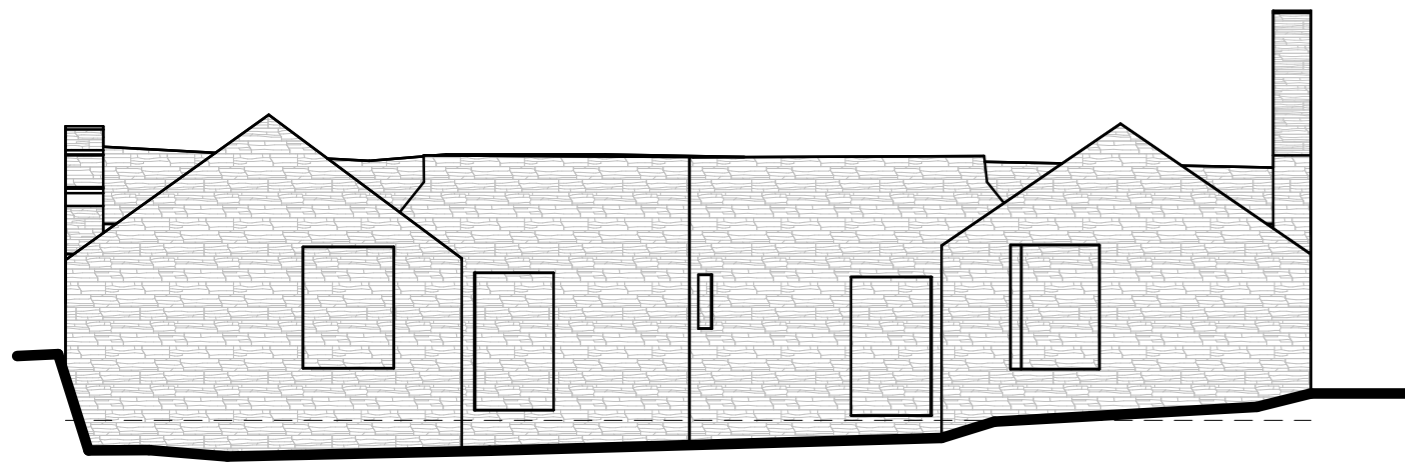


South East Elevation

1:100

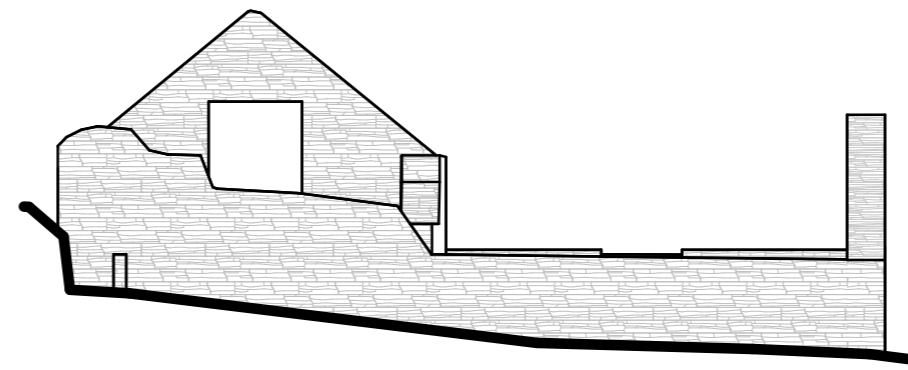


South West Elevation

1:100

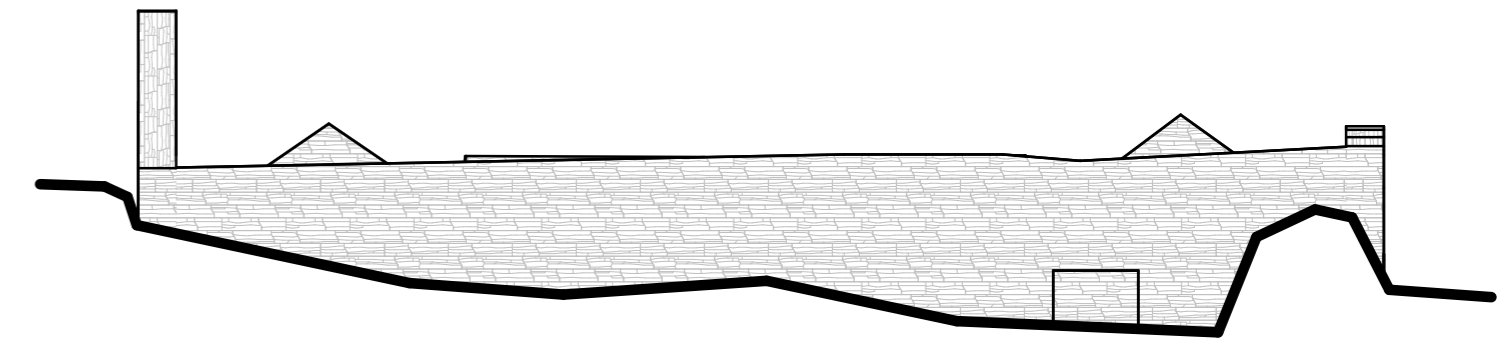


North West Elevation

1:100

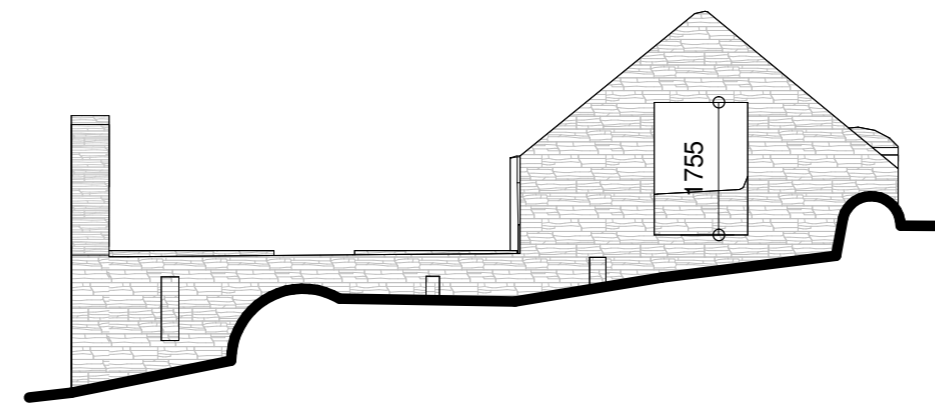

North East Elevation

1:100

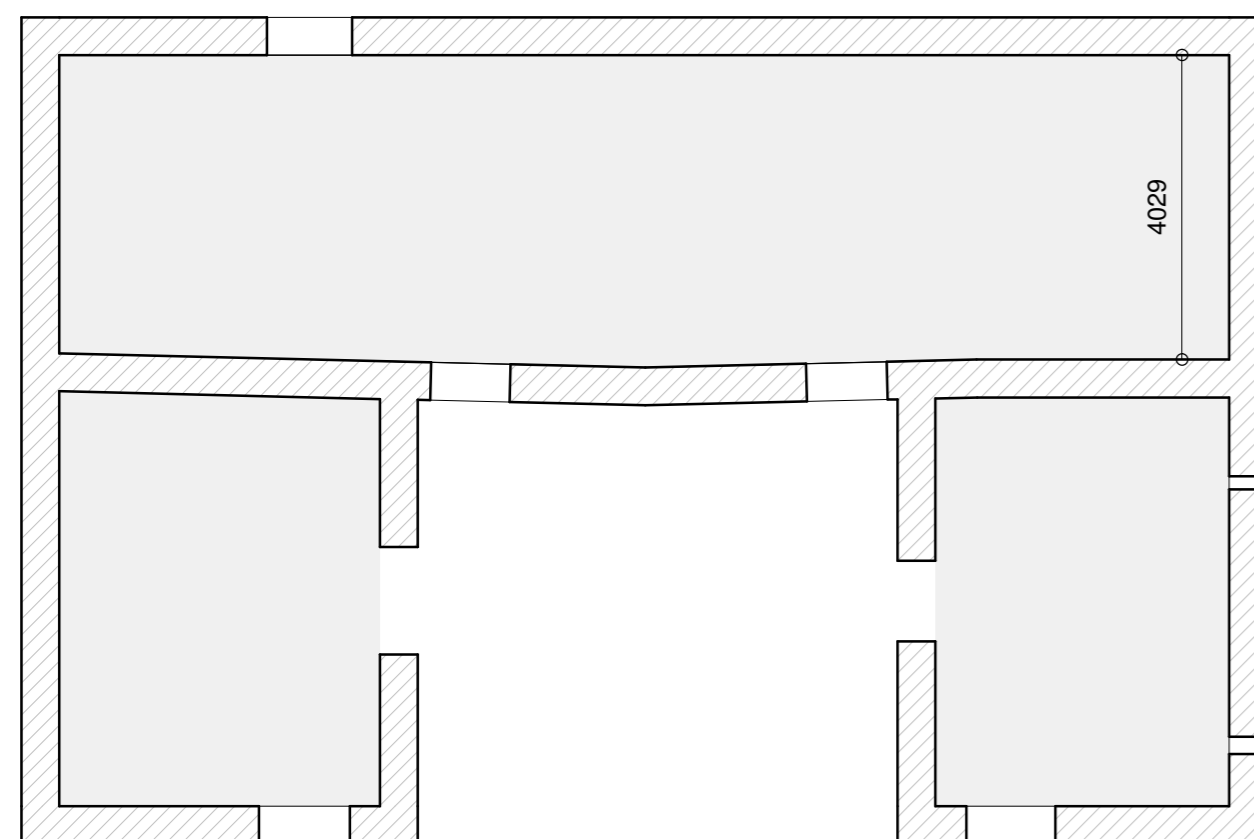

Ground Floor Plan

1:100

MATERIALS

Walls: Local Stone
Roof: Originally Slate
Windows: N/A
Cills: Stone
Doors: N/A
Gutters: N/A
Fascias: Originally Timber

Revision:



npas Devon Limited
 1 Enterprise Road
 Roundswell
 Barnstaple,
 Devon, EX31 3YB
 e: info@npasltd.co.uk
 w: www.npasltd.co.uk
 t: 01271 324515

Proposed Renovation of Ancillary Building

at
 Canaglaze
 Altarnun
 Launceston
 PL15 7SW

for
 Mr S Ritchie & Miss R Ruffe

Title
 Plans & Elevations
 as existing

Scale: As indicated A2 L sheet size.

Org No. 1217 20 rev: