


1 Proposed Block 5 Ground Floor Plan
1 : 50

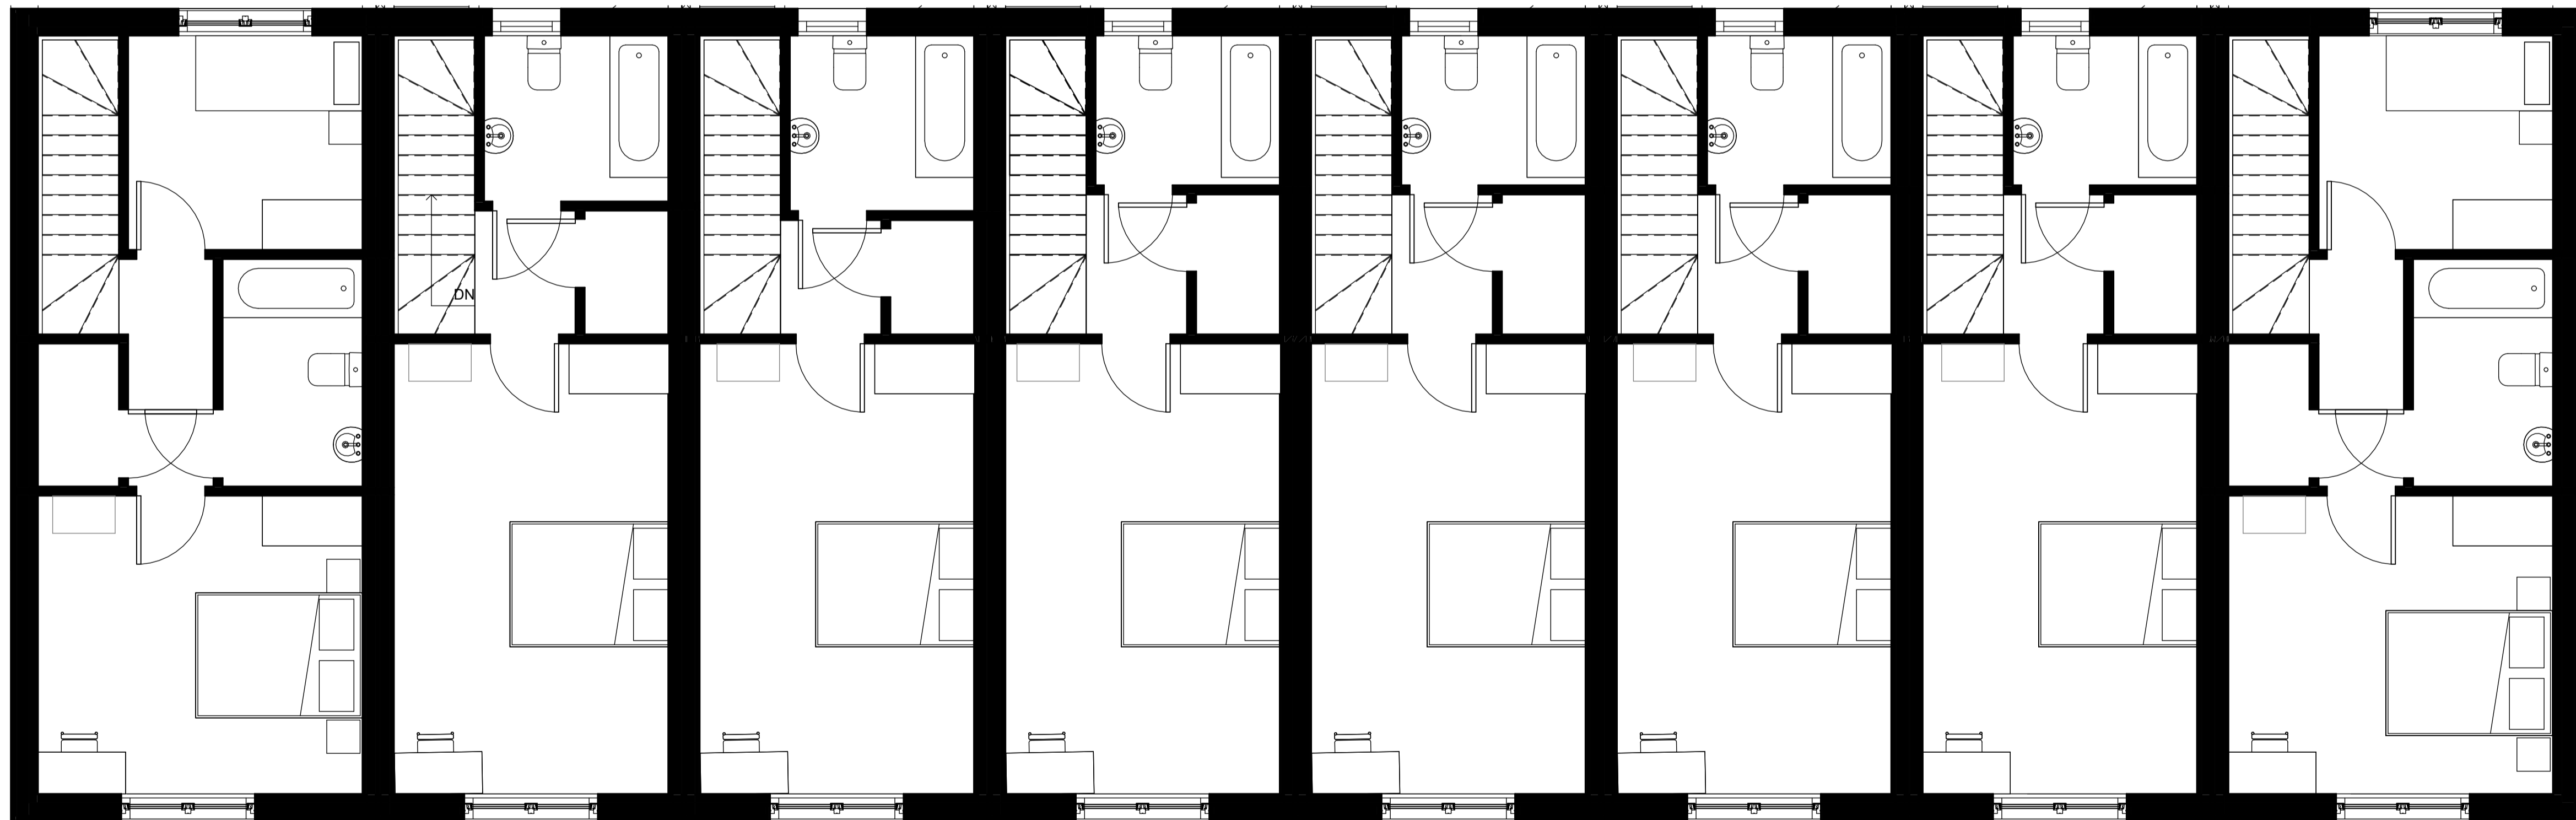

2 Proposed Block 5 First Floor Plan
1 : 50

0 1 m 5 m

Revision Schedule	
Revision Number	Revision Description
P01	13/01/2022 FOR PLANNING
P02	25/01/2023 FOR PLANNING
P03	09/10/2023 FOR PLANNING ISSUE

General Notes:
 1. All dimensions are in mm.
 2. This drawing is the copyright of the ZED Pods Ltd and may not be reproduced without permission.
 3. All drawings must be read in conjunction with the relevant details.
 4. All dimensions are to be checked on the site prior to setting out or fabrication of any material to the approved contract.
 5. All work and materials to be in accordance with the Building Regulations and to comply with the relevant codes of practice and British Standards.

6. Do not scale from the drawing, figured dimensions to be worked to as stated.
 7. Do not assume any dimension, in case of any discrepancy please refer to your files to the drawings issuing authority or ZED Pods Ltd.
 8. Where an item is covered by drawings to different scales, the larger scale drawing is to be worked to.
 9. The supplier/manufacturer/contractor is responsible for checking dimensions, tolerances and reference before proceeding with the work.
 10. All Dimensions are from Finished Floor level and Finished plaster on the walls or otherwise mentioned.

Client: Mid Devon District Council	Drawing Title: PROPOSED BLOCK 5 PLANS 01
Project: School Close	Issue: 01
	Author: JPH
	Rev: P03
	Created: 01/11/23
	Scale: 1 : 50

ZED PODS
 Floor 5, 6 & 7 South Street,
 Shearston, London EC2A
 40X
 T: 020 3883 3114
 E: info@zedpods.co.uk
 W: www.zedpods.com

ZED

Do not scale for the purpose of construction. Use figure dimensions only. All dimensions shown are based on approved design. Check Contractor prior to any work and in accordance with building regulations.