



3 Proposed Block 2 Roof Plan
1 : 50

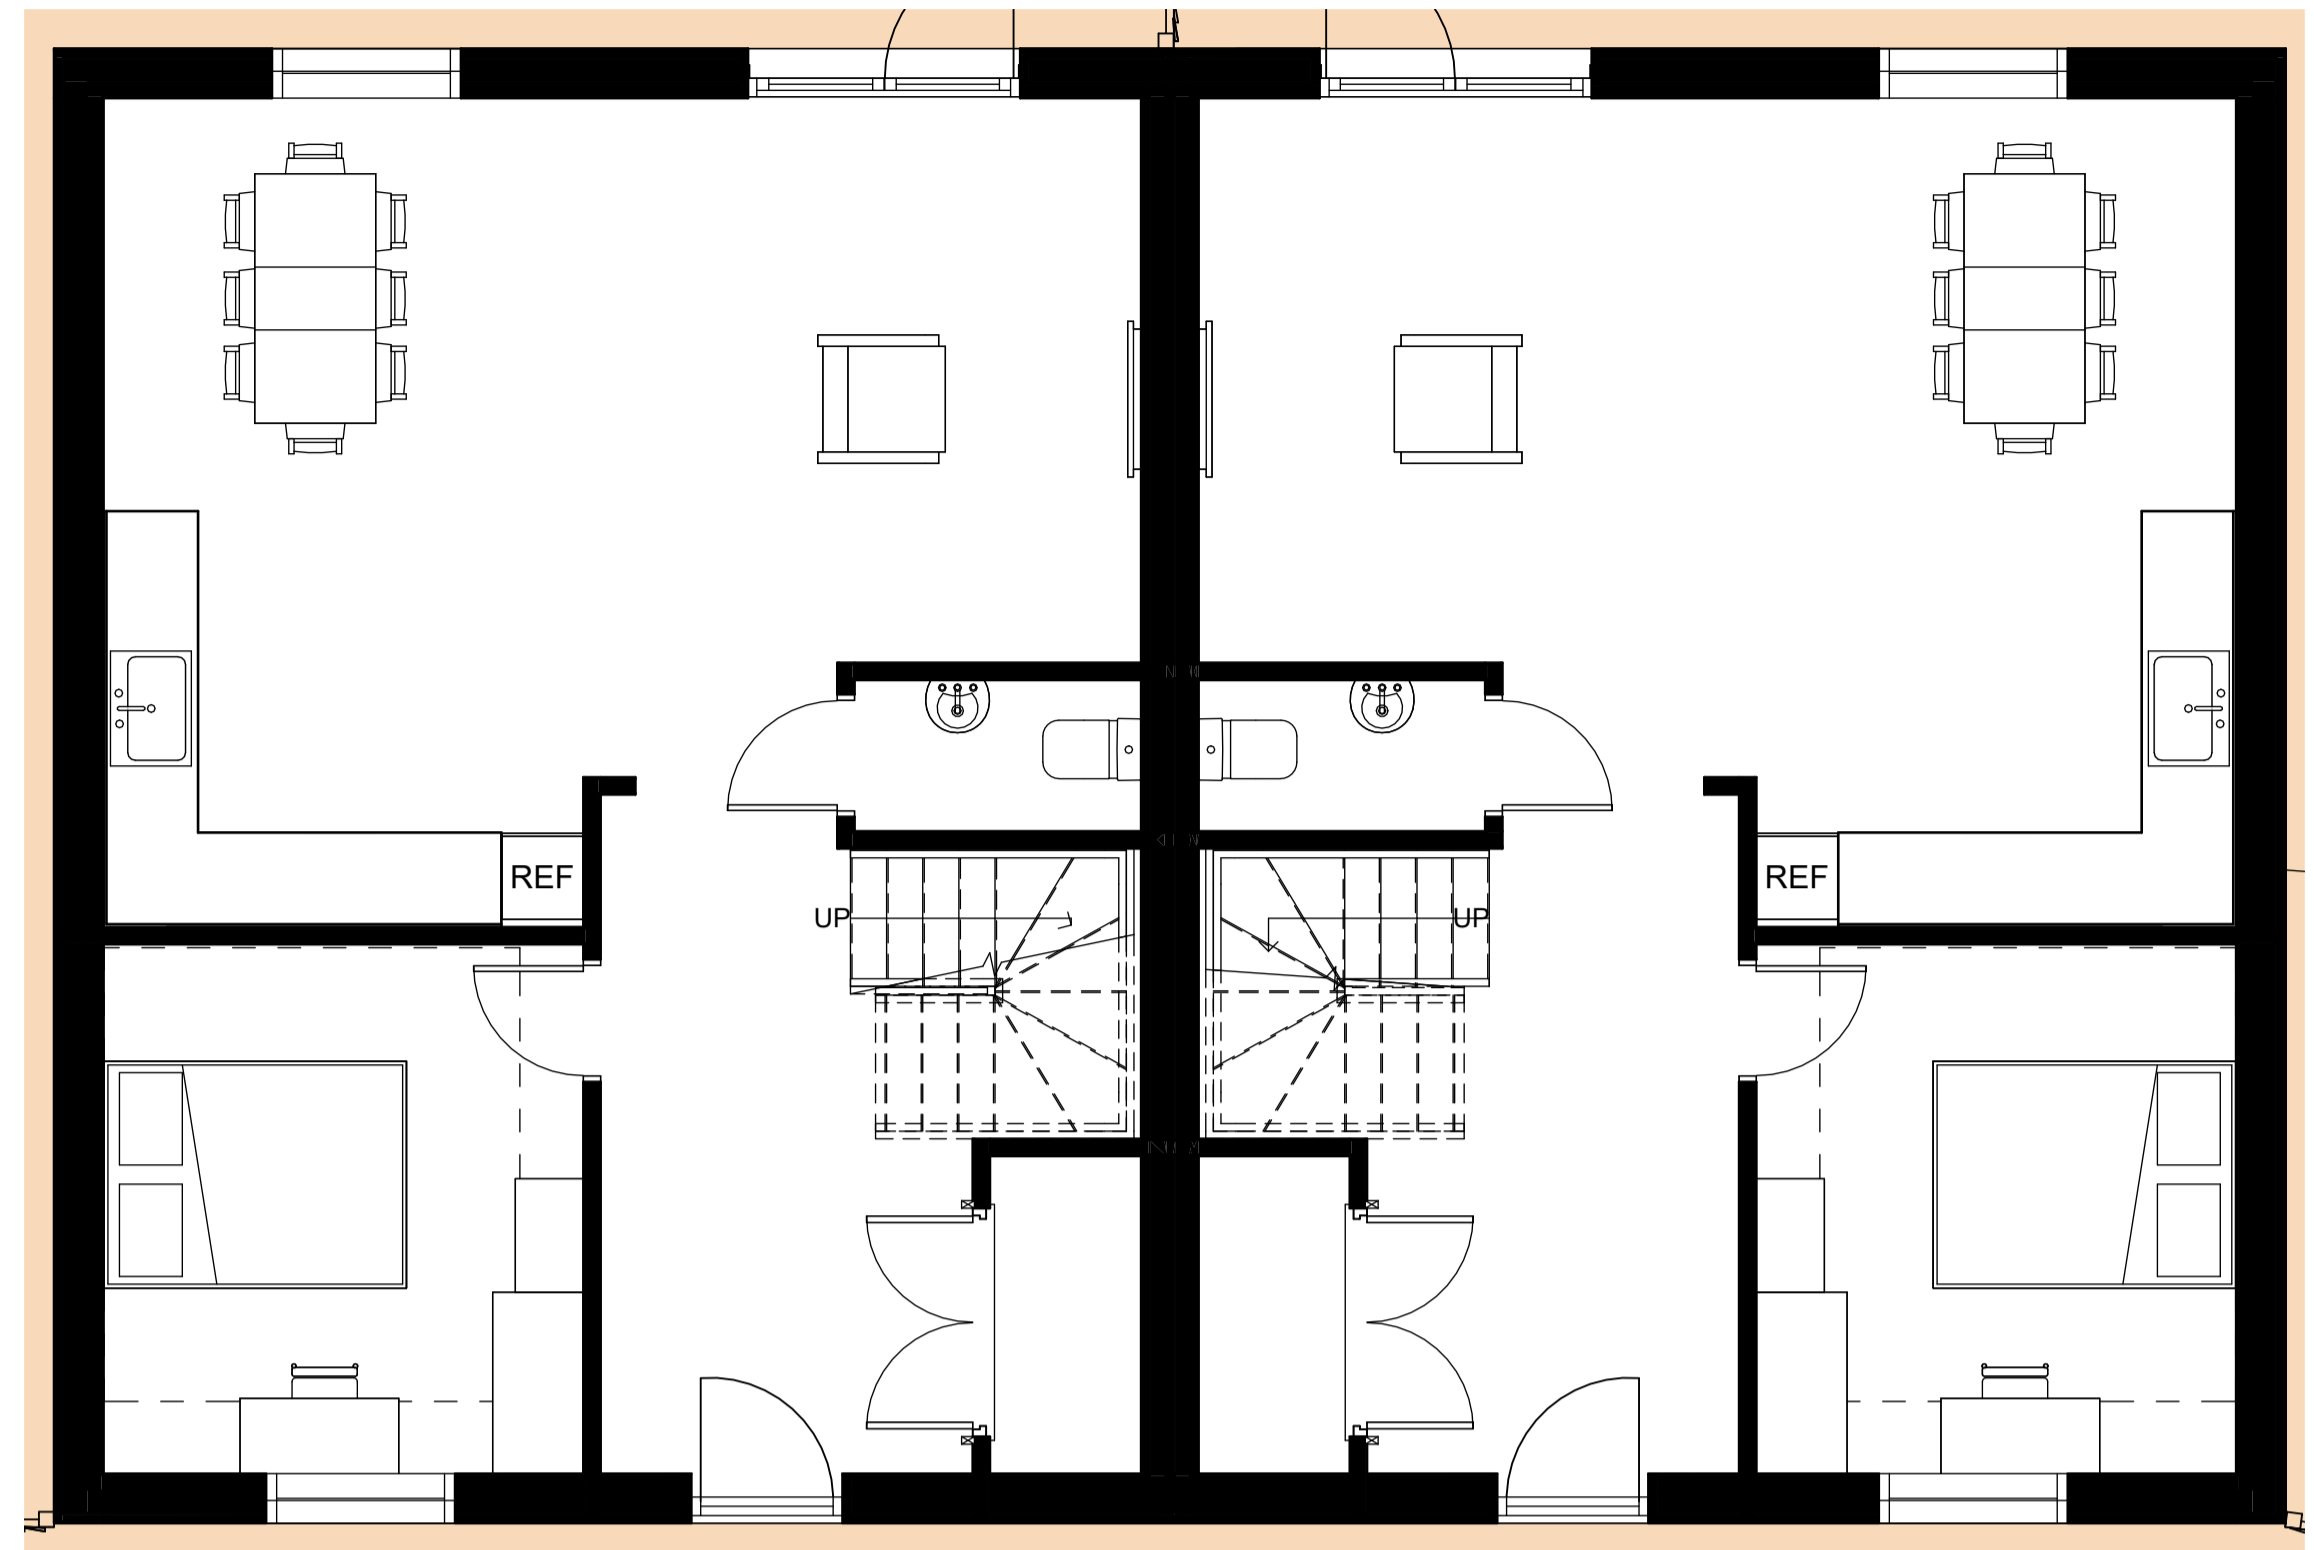

2 Proposed Block 2 Ground Floor Plan
1 : 50

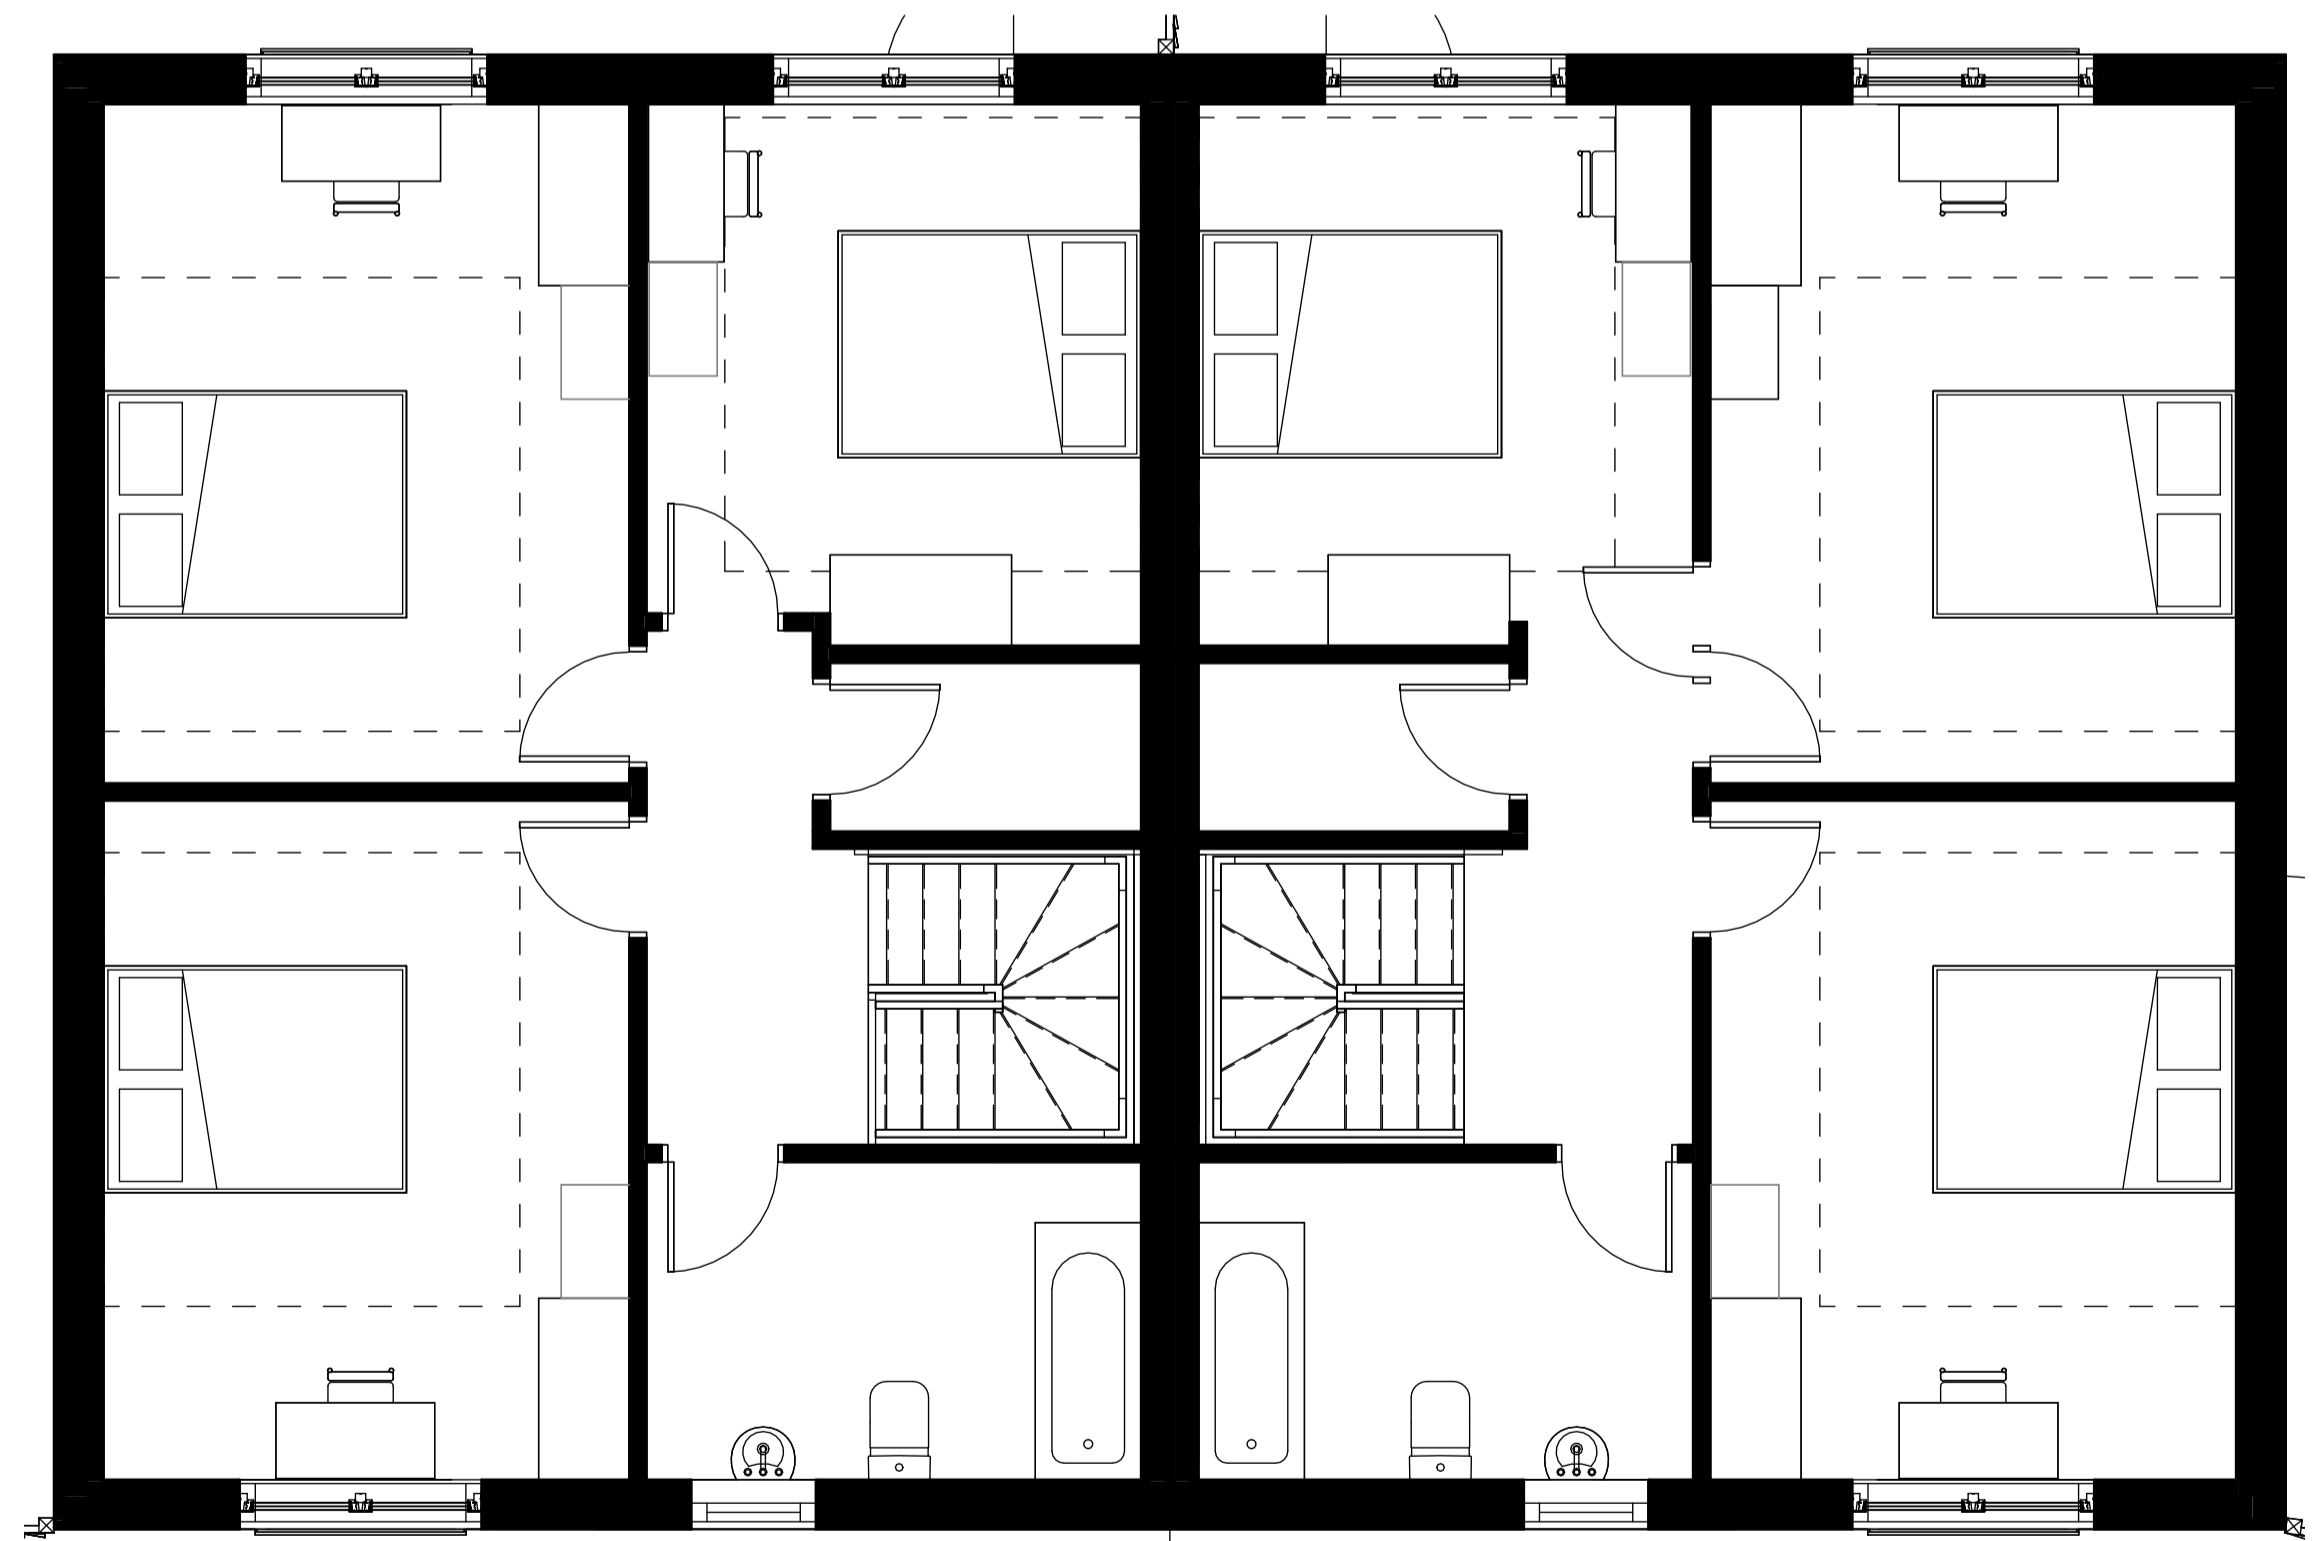

1 Proposed Block 2 First Floor Plan
1 : 50

0 1 m 5 m

Revision Number	Revision Date	Revision Description
PO1	13/01/2022	FOR PLANNING
PO2	25/01/2023	FOR PLANNING
PO3	09/10/2023	FOR PLANNING ISSUE

General Notes:
 1. All dimensions are in mm.
 2. This drawing is the copyright of the ZED Pods Ltd and may not be reproduced without permission.
 3. All drawings must be read in conjunction with the relevant details.
 4. All dimensions are to be checked on the site prior to setting out or fabrication of any material to the approved contract.
 5. All work and materials to be in accordance with the Building Regulations and to comply with the relevant codes of practice and British Standards.
 6. Do not scale from the drawing, figured dimensions to be used to all times.
 7. Do not assume any dimension, in case of any discrepancies please refer to your files to the drawings issued under authority of ZED Pods Ltd.
 8. Where an item is covered by drawings to different scales, the larger scale drawing is to be worked to.
 9. The supplier/manufactured contractor is responsible for checking dimensions, tolerances and reference before proceeding with the works.
 10. All Dimensions are from Finished Floor level and Finished plaster on the walls or otherwise mentioned.

Client: Mid Devon District Council
 Project: School Close

Drawing Title: PROPOSED BLOCK 2 PLANS
 Issued to: Mid Devon District Council
 Drawing Number: Z27-ZP-B2-XX-DR-A-015- S01- P03
 Created: 01/11/23
 Scale: 1 : 50

ZED PODS
 Floor 2, 6-8 South Street,
 Sherborne, Dorset DT9 9EJ
 Tel: 01208 3883 3114
 Email: info@zedpods.co.uk
 Website: www.zedpods.com

ZED
 Do not scale for the purpose of construction. Use figure dimensions only. All dimensions are in millimetres unless stated otherwise. Check all dimensions against the approved contract prior to any work and to procurement being undertaken.