



**1 Proposed Block 3 Roof Plan**  
1: 50

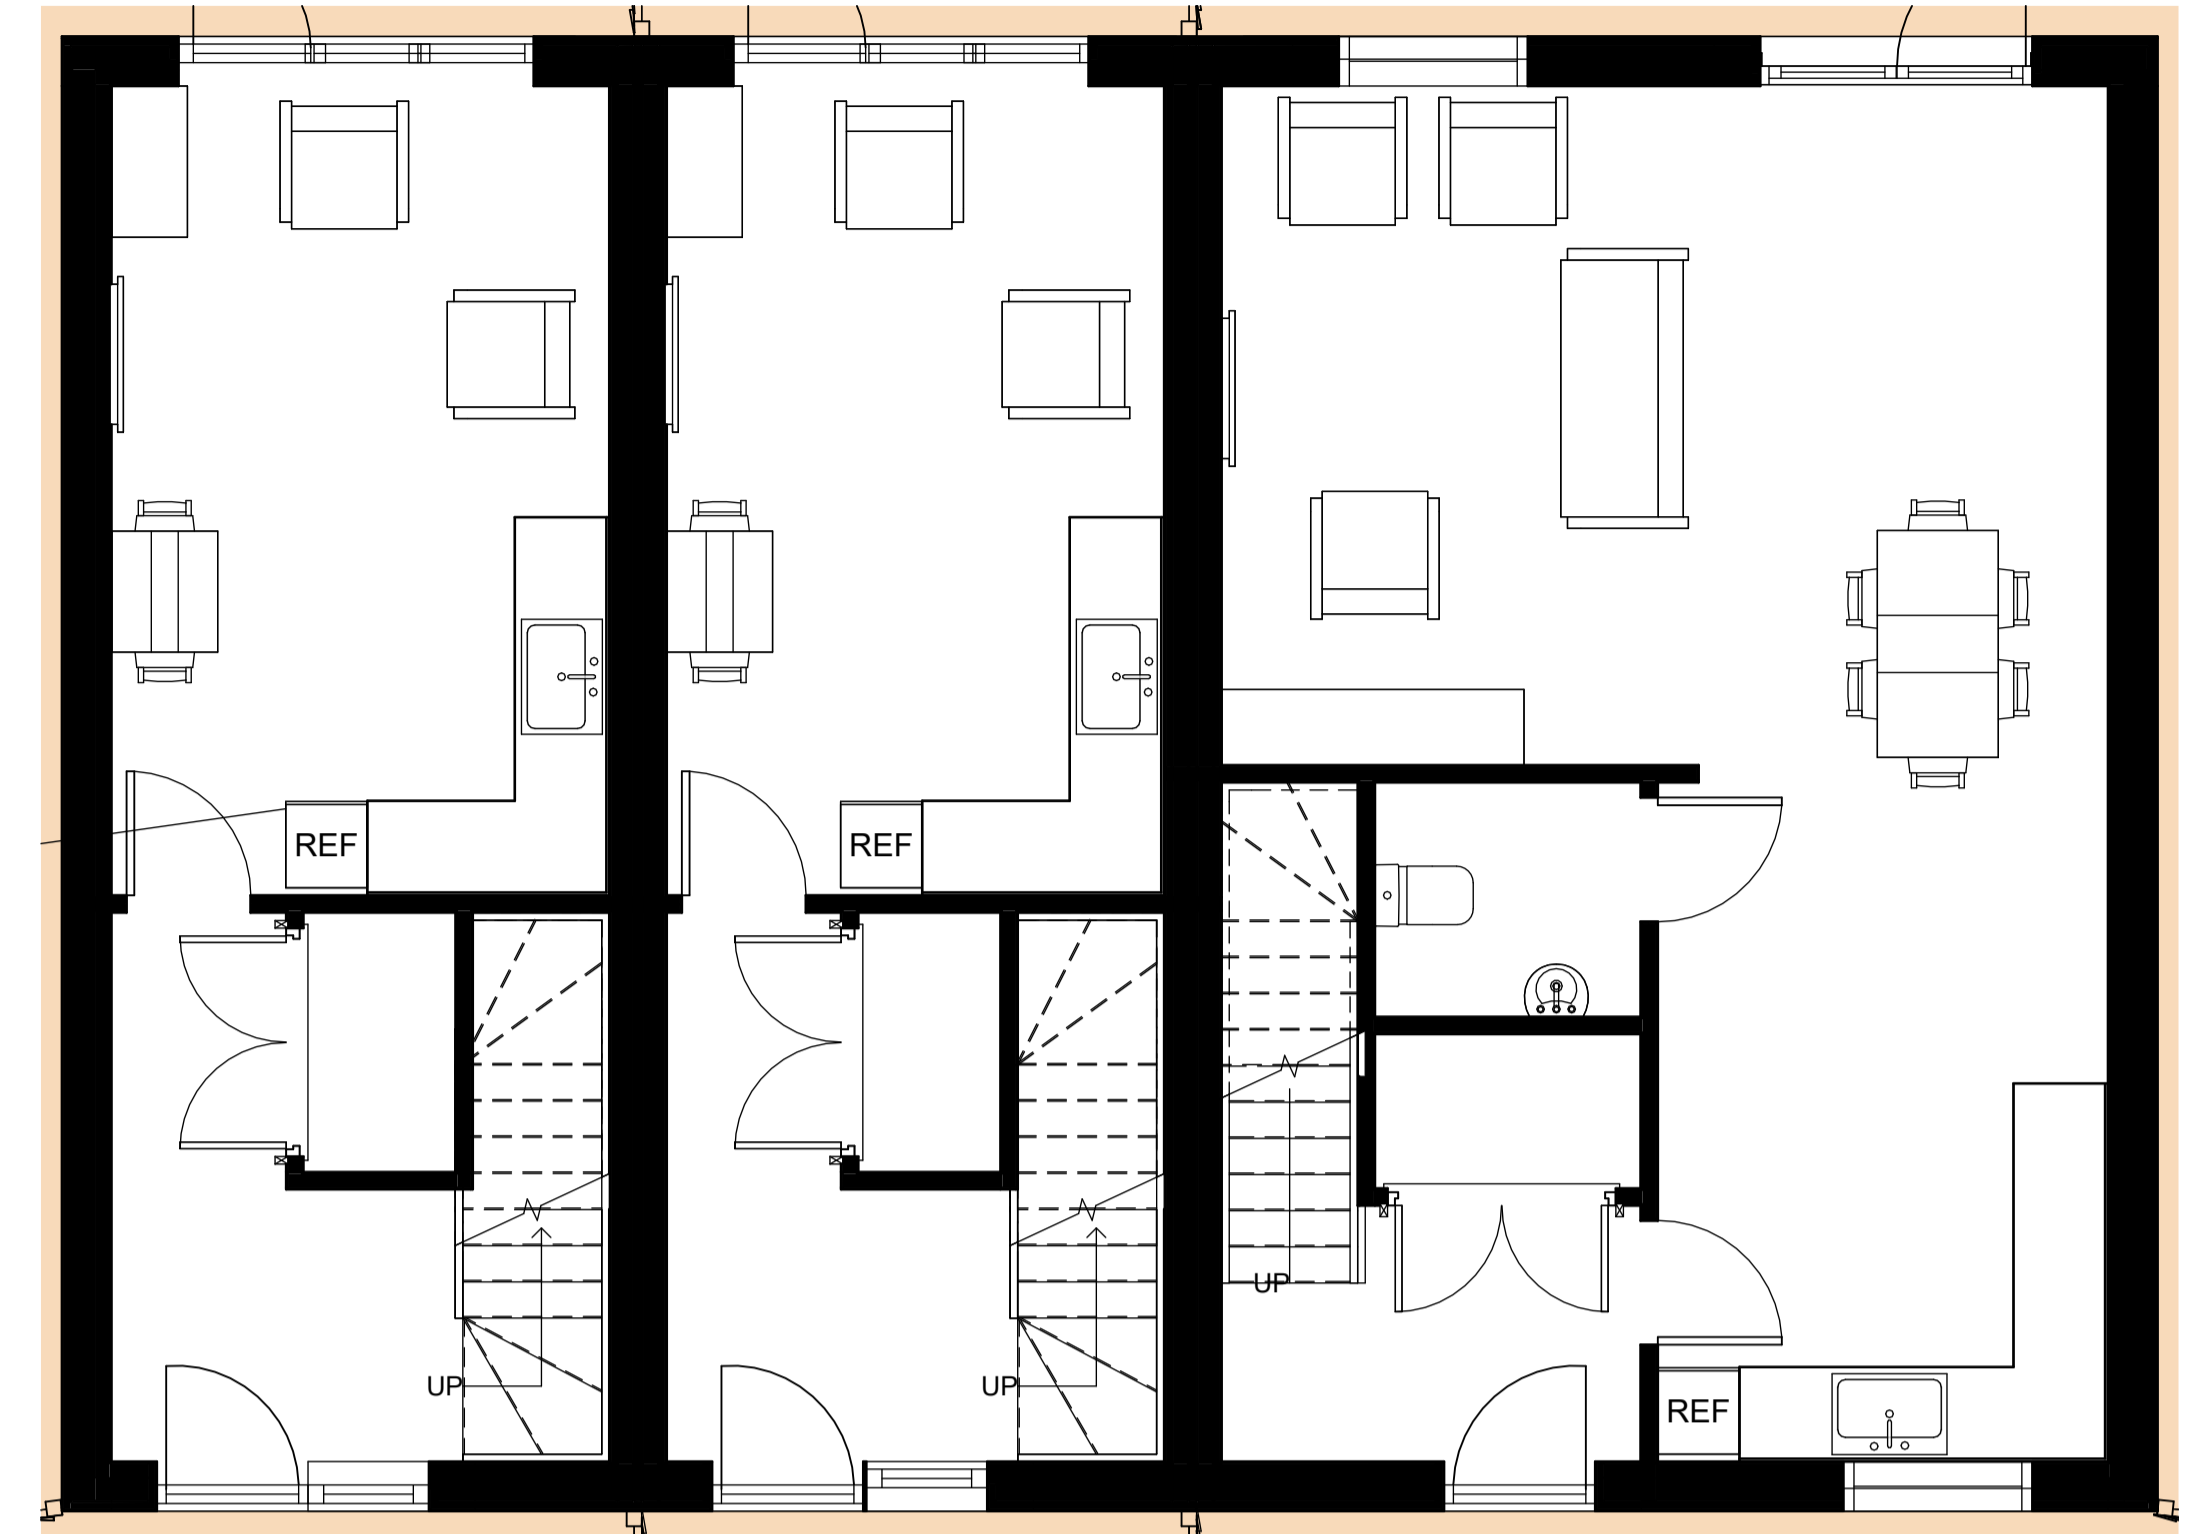

**2 Proposed Block 3 Ground Floor Plan**  
1: 50

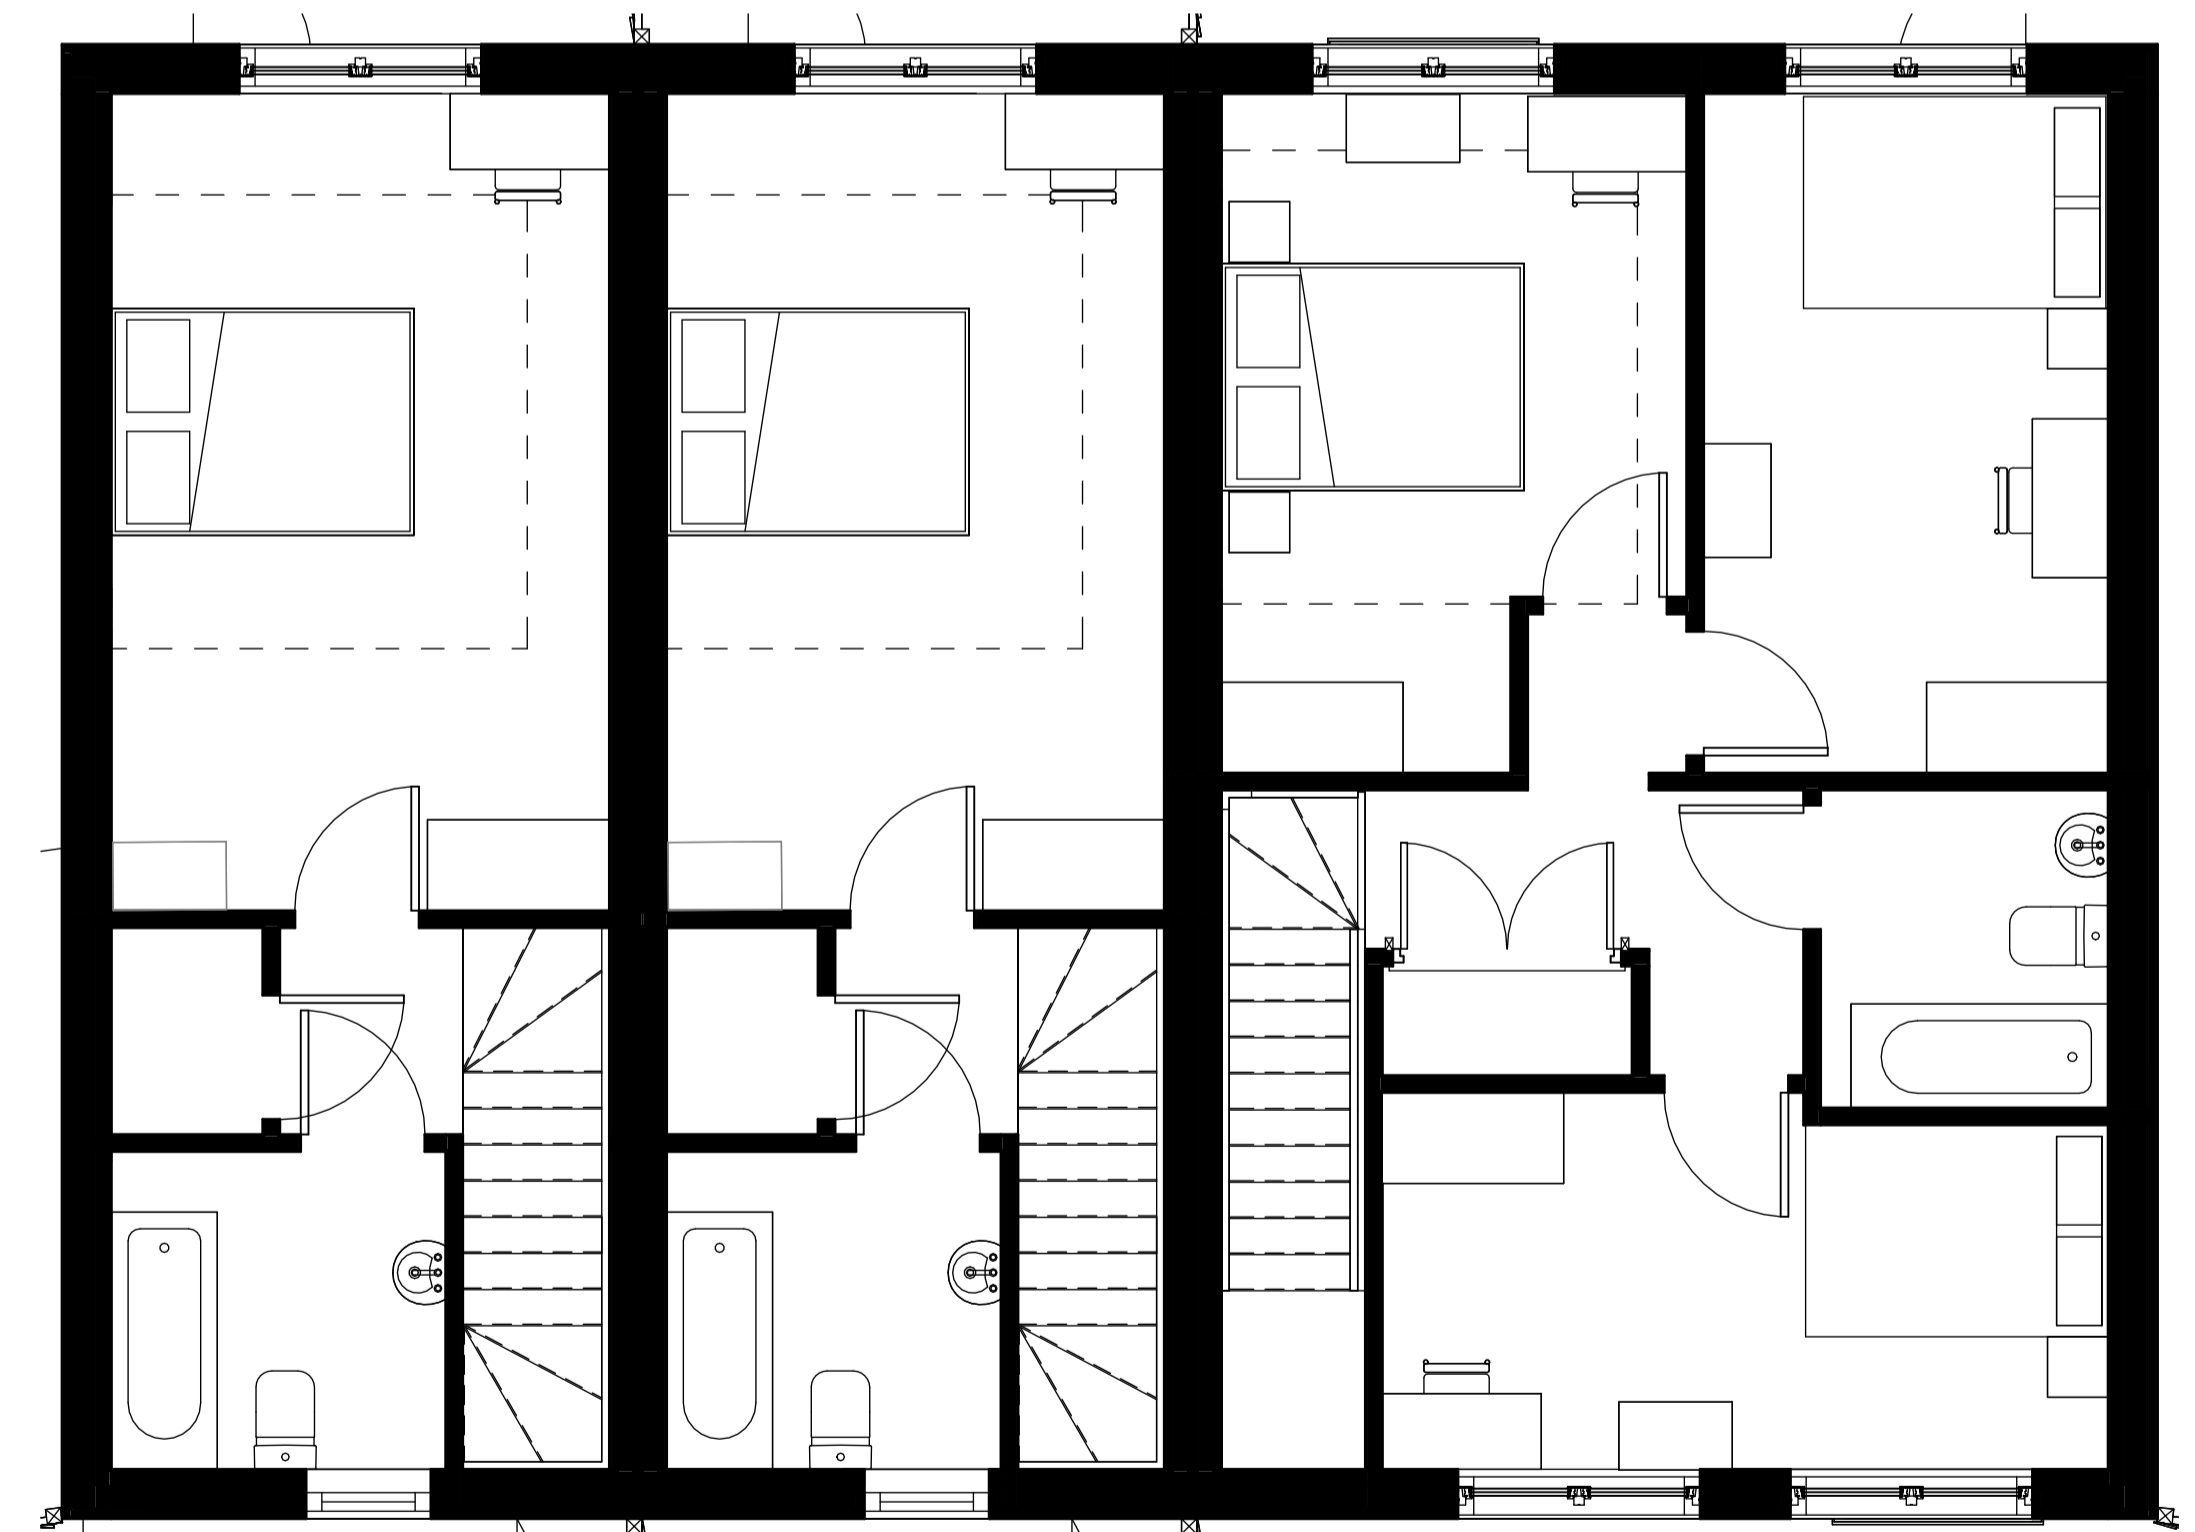

**3 Proposed Block 3 First Floor Plan**  
1: 50

0 1 m 5 m

Revision Number	Revision Date	Revision Description
PO1	13/01/2022	FOR PLANNING
PO2	25/01/2023	FOR PLANNING
PO3	09/10/2023	FOR PLANNING ISSUE

- General Notes:**
- All dimensions are in mm.
  - This drawing is the copyright of the ZED Pods Ltd and may not be reproduced without permission.
  - All drawings must be read in conjunction with the relevant details.
  - All dimensions are to be checked on the site prior to setting out or fabrication of any material to the approved contract.
  - All work and materials to be in accordance with the Building Regulations and to comply with the relevant codes of practice and British Standards.
  - Do not scale from the drawing. Signed dimensions to be used to all levels.
  - Do not assume any dimension, in case of any discrepancy please refer to your letter to the drawings issuing authority or ZED Pods Ltd.
  - Where an item is covered by drawings to different scales, the larger scale drawing is to be worked to.
  - The supplier manufactured products to responsible for checking dimensions, tolerances and reference before proceeding with the works.
  - All Dimensions are from Finished Floor level and Finished plaster on the walls or otherwise mentioned.

Client: Mid Devon District Council	Drawing Title: PROPOSED BLOCK 3 PLANS	Drawn by: JPH	Checked by: JPH
Project: School Close	Issue to: Mid Devon District Council	Rev: PO3	
	Drawing Number: Z27-ZP-B3-XX-DR-A-016- S01- P03		
	Created: 01/11/23	Scale: 1: 50	

**ZED PODS**  
Floor 2, 6-8 South Street,  
Shaftesbury, Dorset, DT11 1AA  
Tel: 01305 3883 3114  
Email: info@zedpods.co.uk  
Web: www.zedpods.com

**ZED**

Do not scale for the purpose of construction. Use signed dimensions only. All dimensions are in millimeters. Please contact your local authority for any work and its procurement being undertaken.