



1 Proposed Block 4 Roof Plan
1 : 50

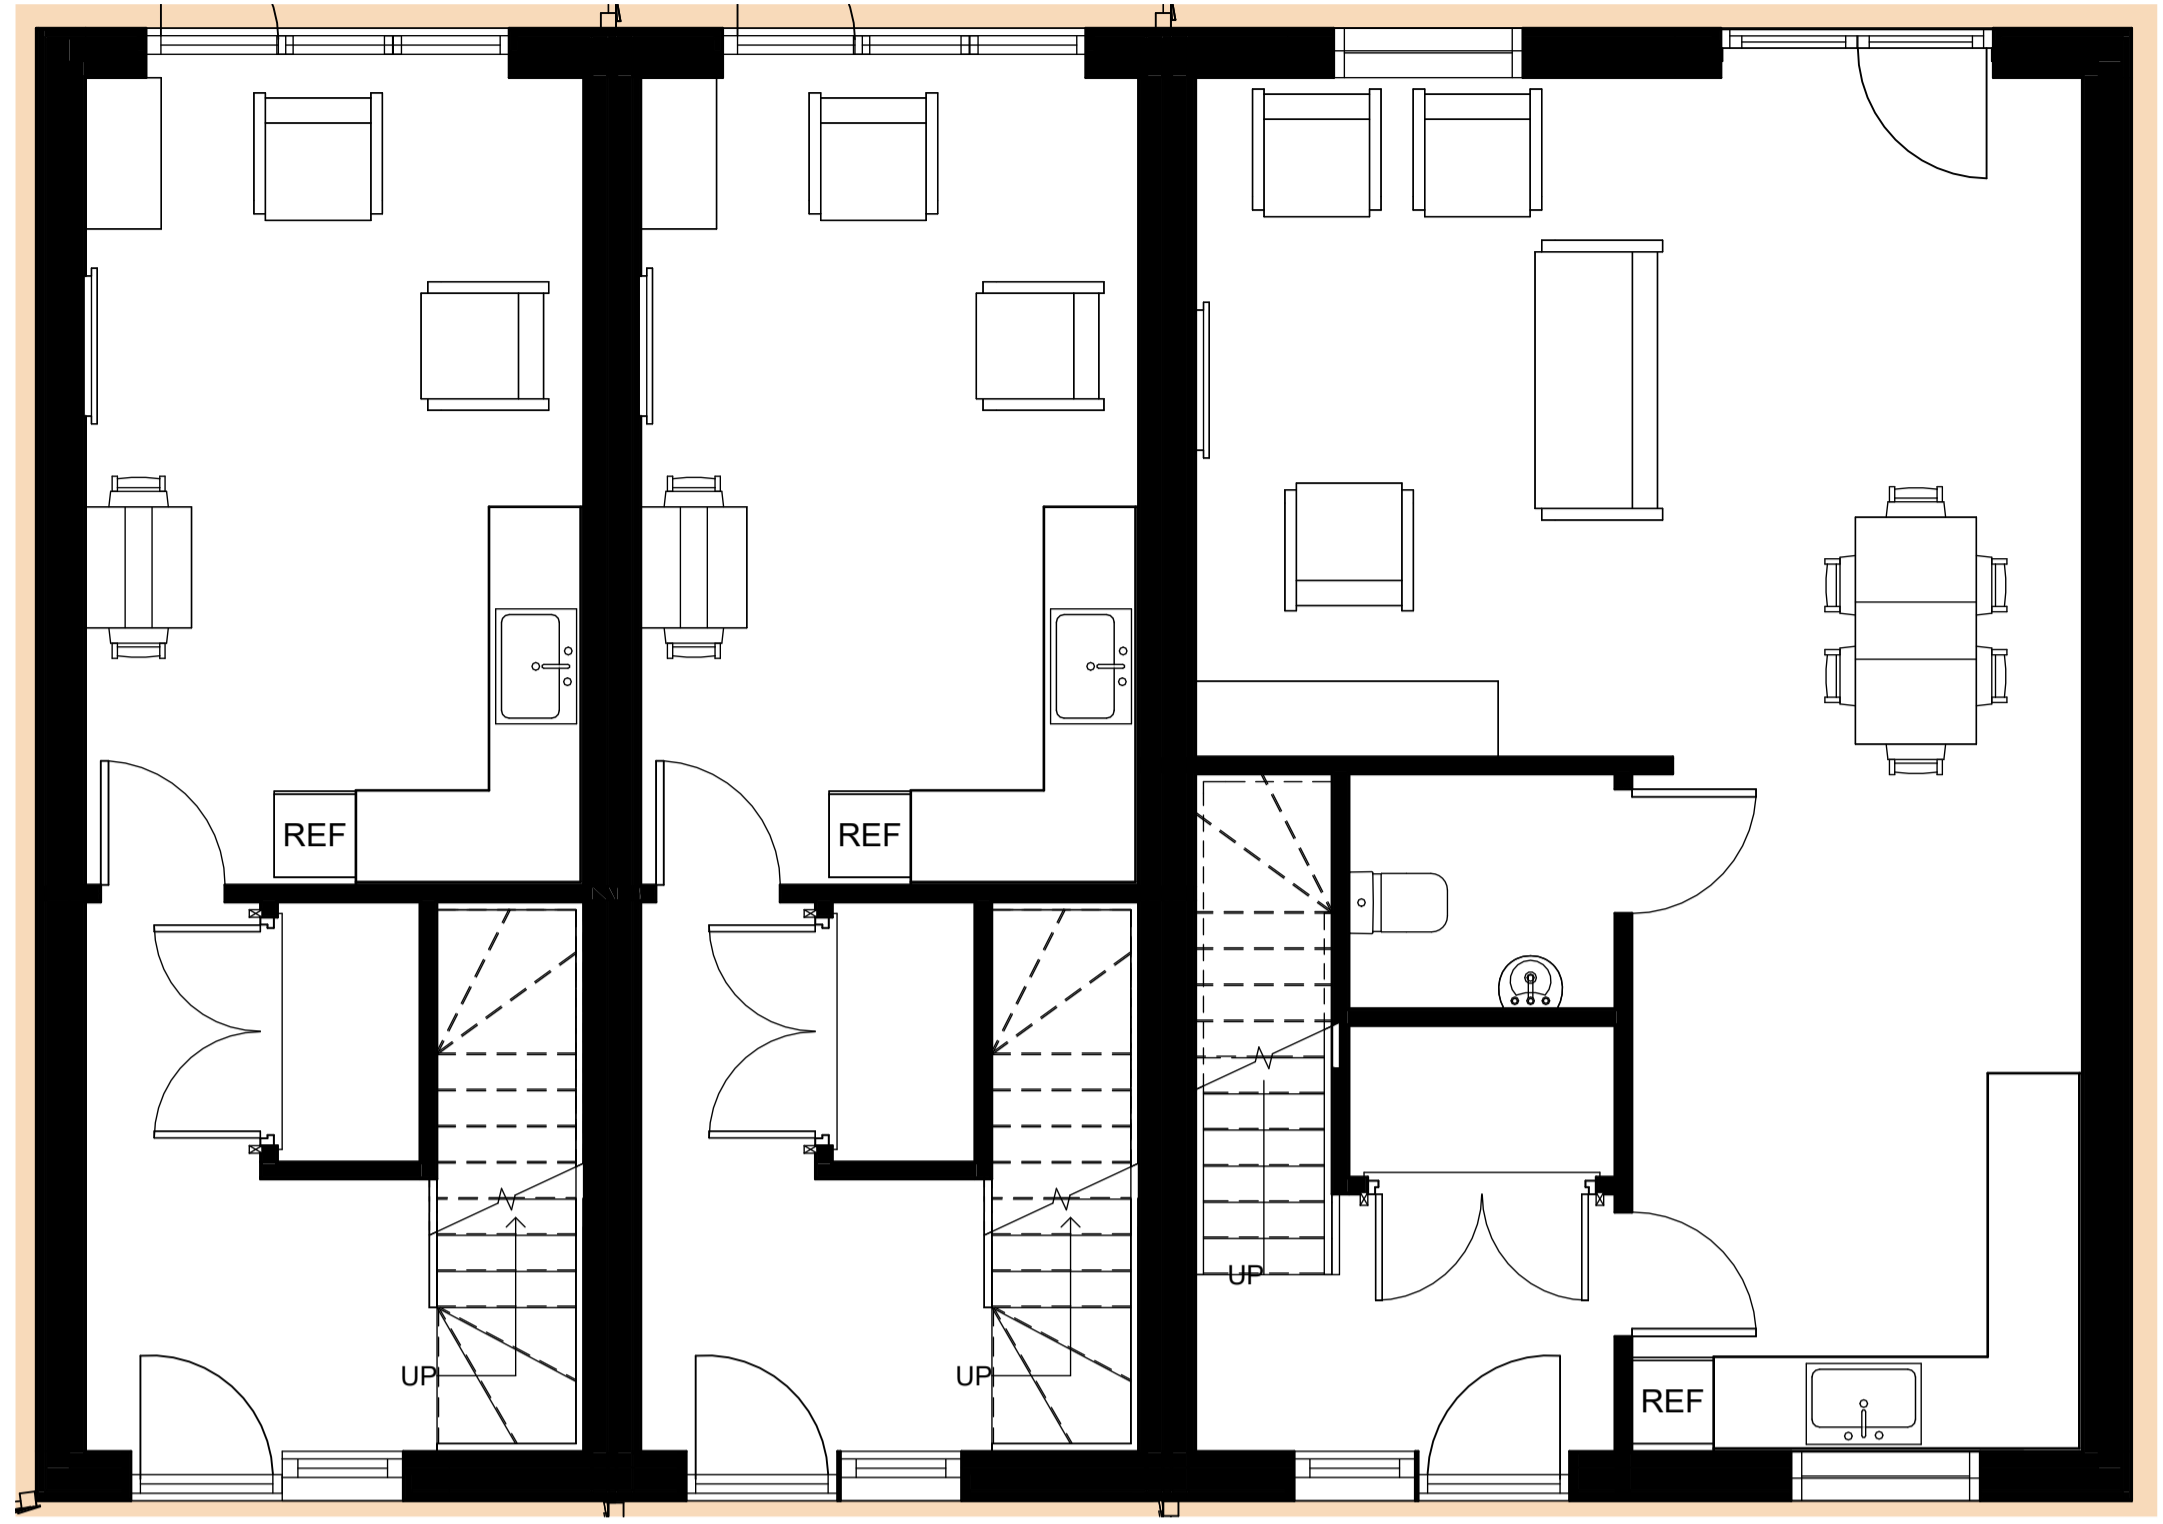

2 Proposed Block 4 Ground Floor Plan
1 : 50

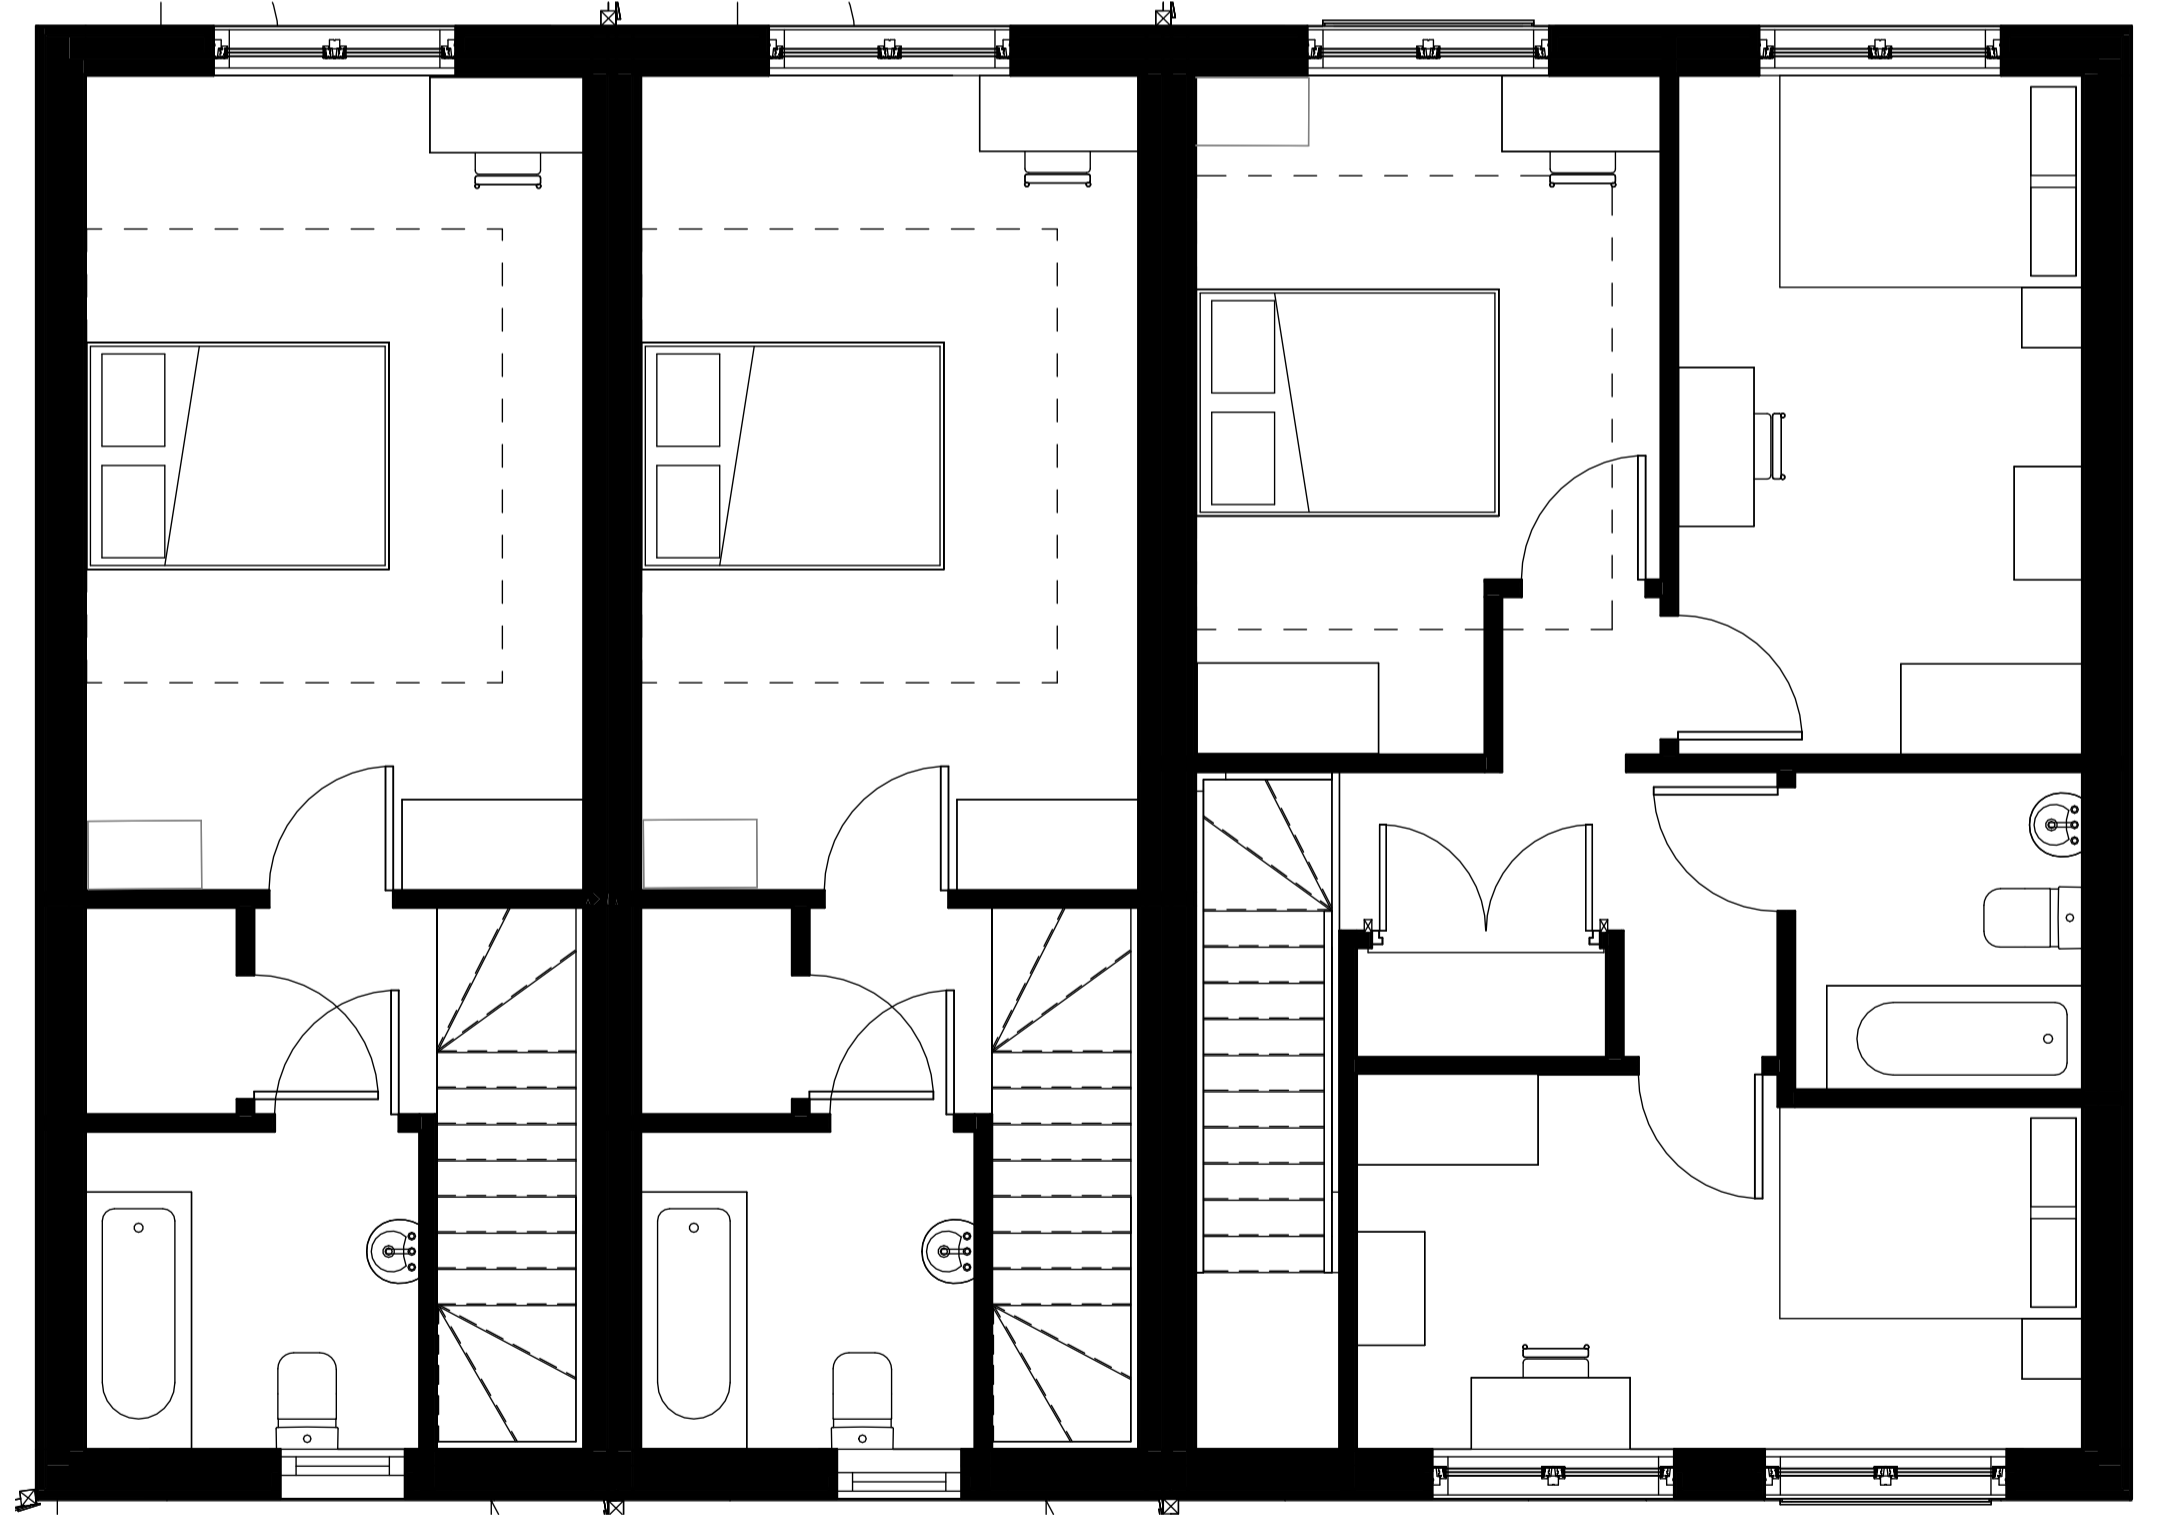

3 Proposed Block 4 First Floor Plan
1 : 50

0 1 m 5 m

Revision Schedule	
Revision Number	Revision Description
P01	13/01/2022 FOR PLANNING
P02	25/01/2023 FOR PLANNING
P03	09/10/2023 FOR PLANNING ISSUE

General Notes:

- All dimensions are in mm.
- This drawing is the copyright of the ZED Pods Ltd and may not be reproduced without permission.
- All drawings must be read in conjunction with the relevant details.
- All dimensions are to be checked on the site prior to setting out or fabrication of any material to the approved contract.
- All work and materials to be in accordance with the Building Regulations and to comply with the relevant codes of practice and British Standards.
- Do not scale from the drawing, figured dimensions to be checked to all levels.
- Do not assume any dimension, in case of any discrepancies please refer to your letter to the drawings issuing authority or ZED Pods Ltd.
- Where an item is covered by drawings to different scales, the larger scale drawing is to be worked to.
- The supplier/manufactured contractor is responsible for checking dimensions, tolerances and reference before proceeding with the works.
- All Dimensions are from Finished Floor level and Finished plaster on the walls or otherwise mentioned.

Client: Mid Devon District Council	Drawing Title: PROPOSED BLOCK 4 PLANS	Drawn by: JPH	Checked by: JPH
Project: School Close	Issue to: Mid Devon District Council	Rev: P03	Scale: 1 : 50
Created: 01/11/23	Drawing Number: Z27-ZP-B4-XX-DR-A-017- S01- P03	<p>ZED PODS Floor 2, 6-8 South Street, Shaftesbury, Dorset, UK Tel: 01306 3114 www.zedpods.com</p>	

ZED PODS
Floor 2, 6-8 South Street,
Shaftesbury, Dorset, UK
Tel: 01306 3114
www.zedpods.com