





EXISTING GF PLAN VIEW

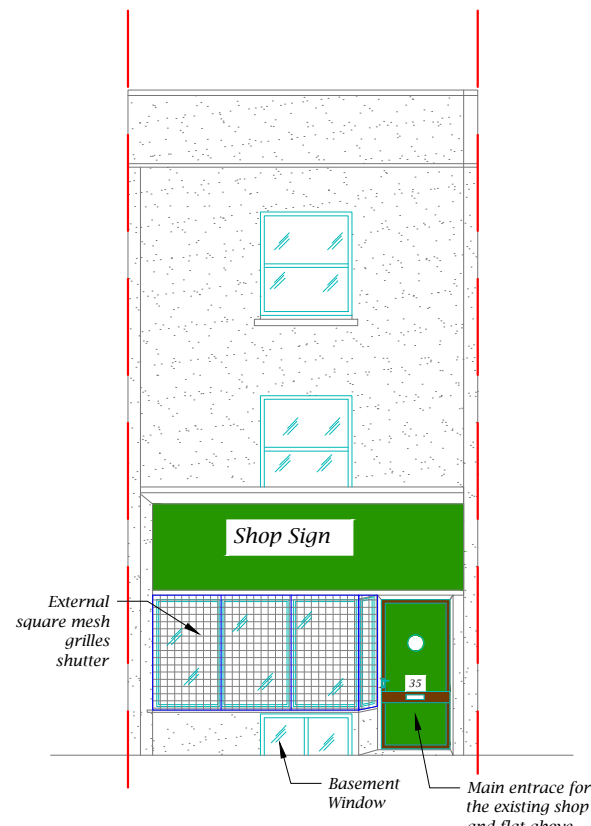


EXISTING FRONT ELEVATION

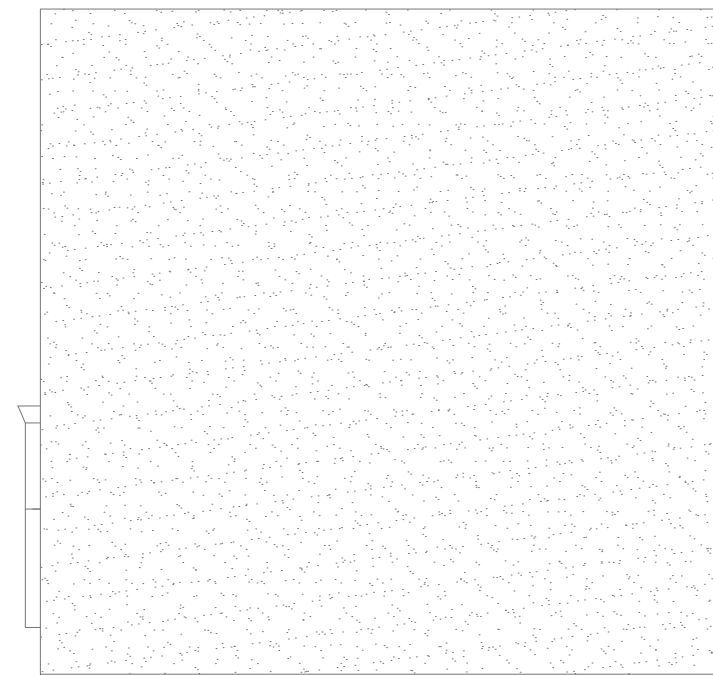


EXISTING SIDE ELEVATION

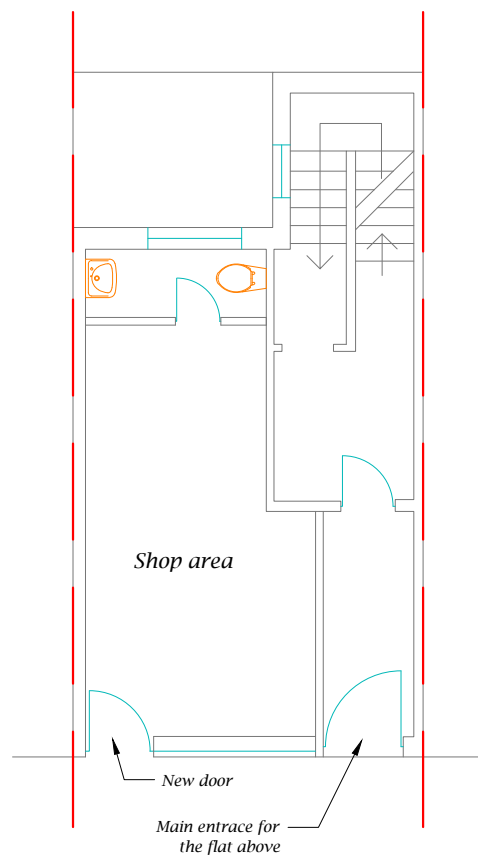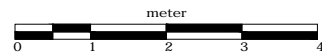

PROPOSED GF PLAN VIEW

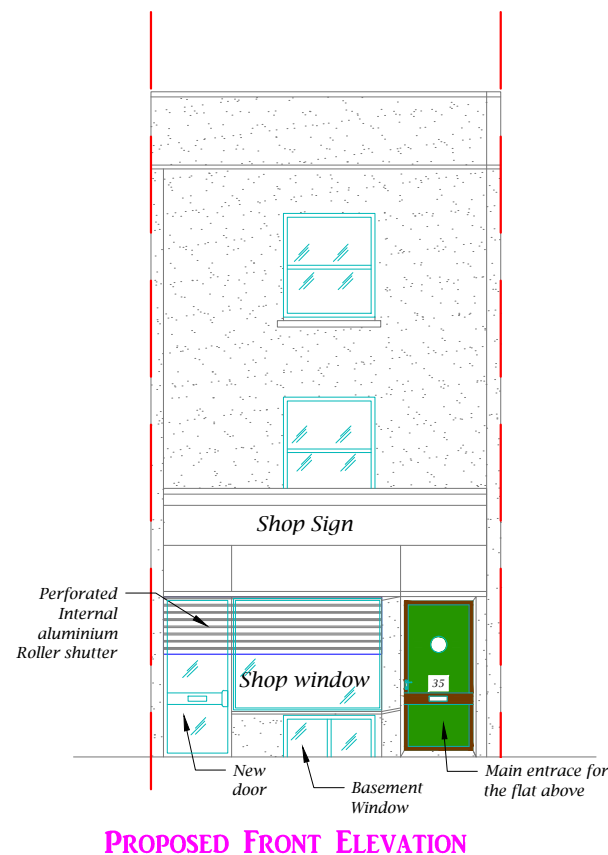

PROPOSED FRONT ELEVATION

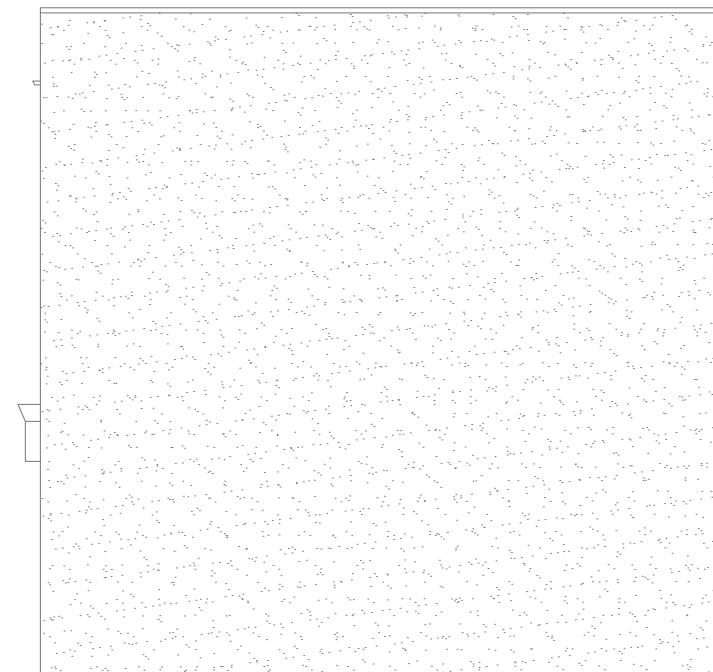

PROPOSED SIDE ELEVATION

**NJ ENGINEER**

Civil & Structural Design Consultant

Mobile: +44 (0) 74 74 133 887  
 E-Mail: [nj@njengineer.co.uk](mailto:nj@njengineer.co.uk)  
[njengineer@yahoo.com](http://www.njengineer@yahoo.com)

Project: 35 Upper St James Street, Kemptown, Brighton, BN2 1JN

Title: Existing/Proposed Side elevation, Front/Rear and Ground Floor Plan

Scale 1:100

Date 29/11/2023

Engineer: Erfan Ahmad

Paper Size: A3

Dwg No.01\_Rev 1