


- DRAINAGE STORM NEW
- DRAINAGE STORM EXISTING
- DRAINAGE STORM EXISTING REMOVED
- DRAINAGE FOUL NEW
- DRAINAGE FOUL EXISTING
- DRAINAGE FOUL EXISTING REMOVED
- DRAINAGE COMBINED NEW
- DRAINAGE COMBINED EXISTING
- DRAINAGE COMBINED EXISTING REMOVED

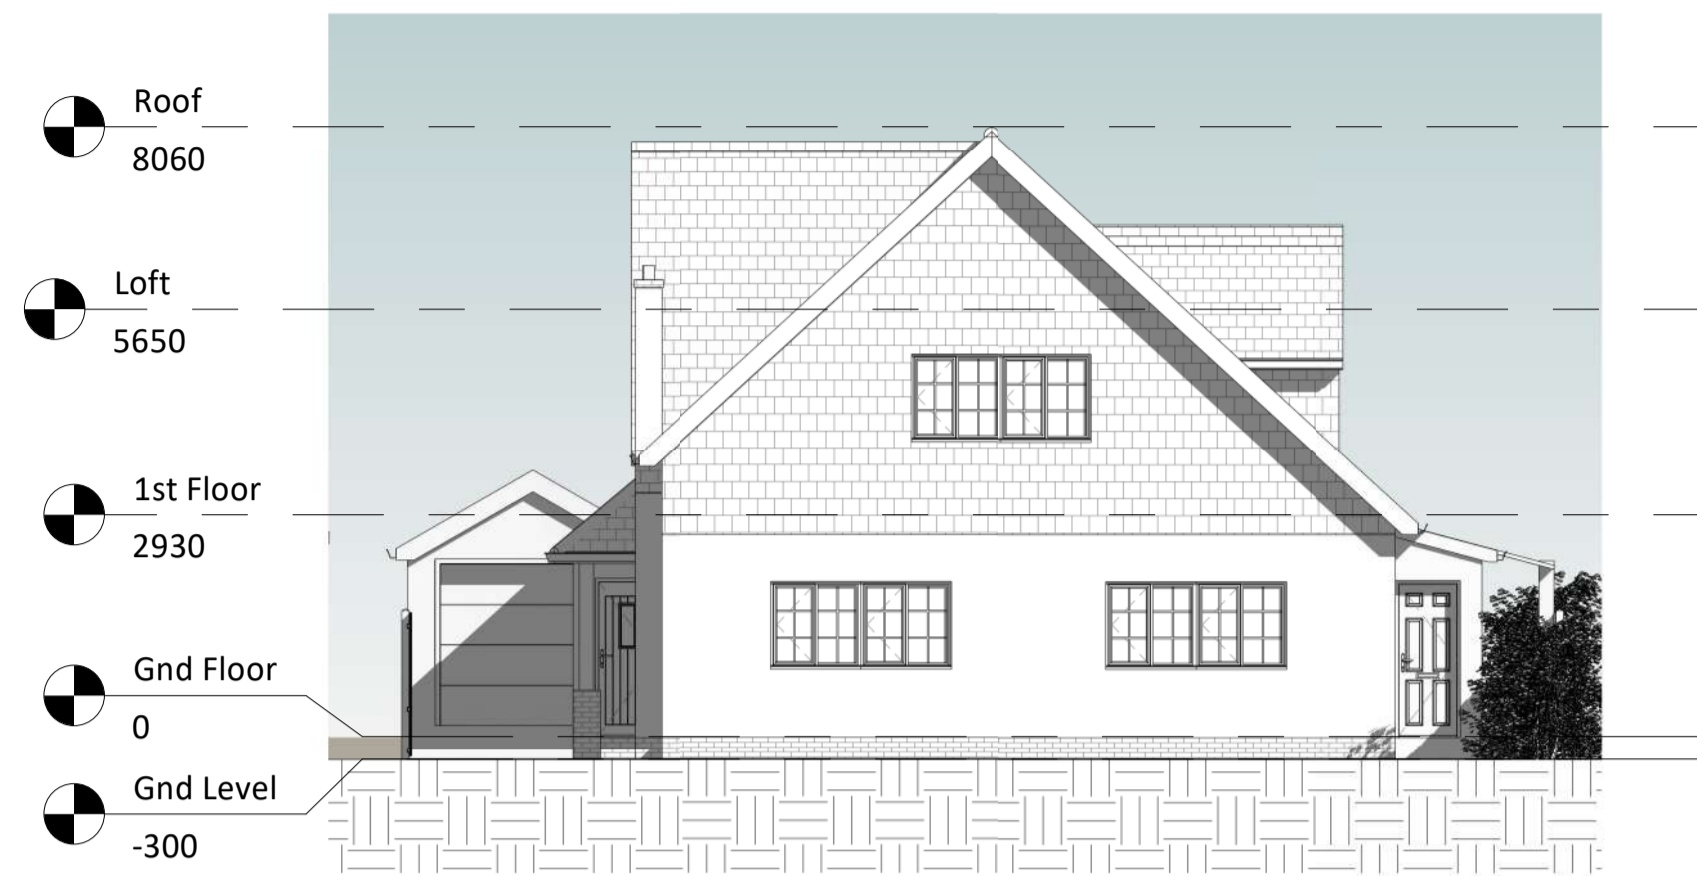


1 Existing Front Elevation
1 : 100




2 Existing Right Elevation
1 : 100




3 Existing Rear Elevation
1 : 100

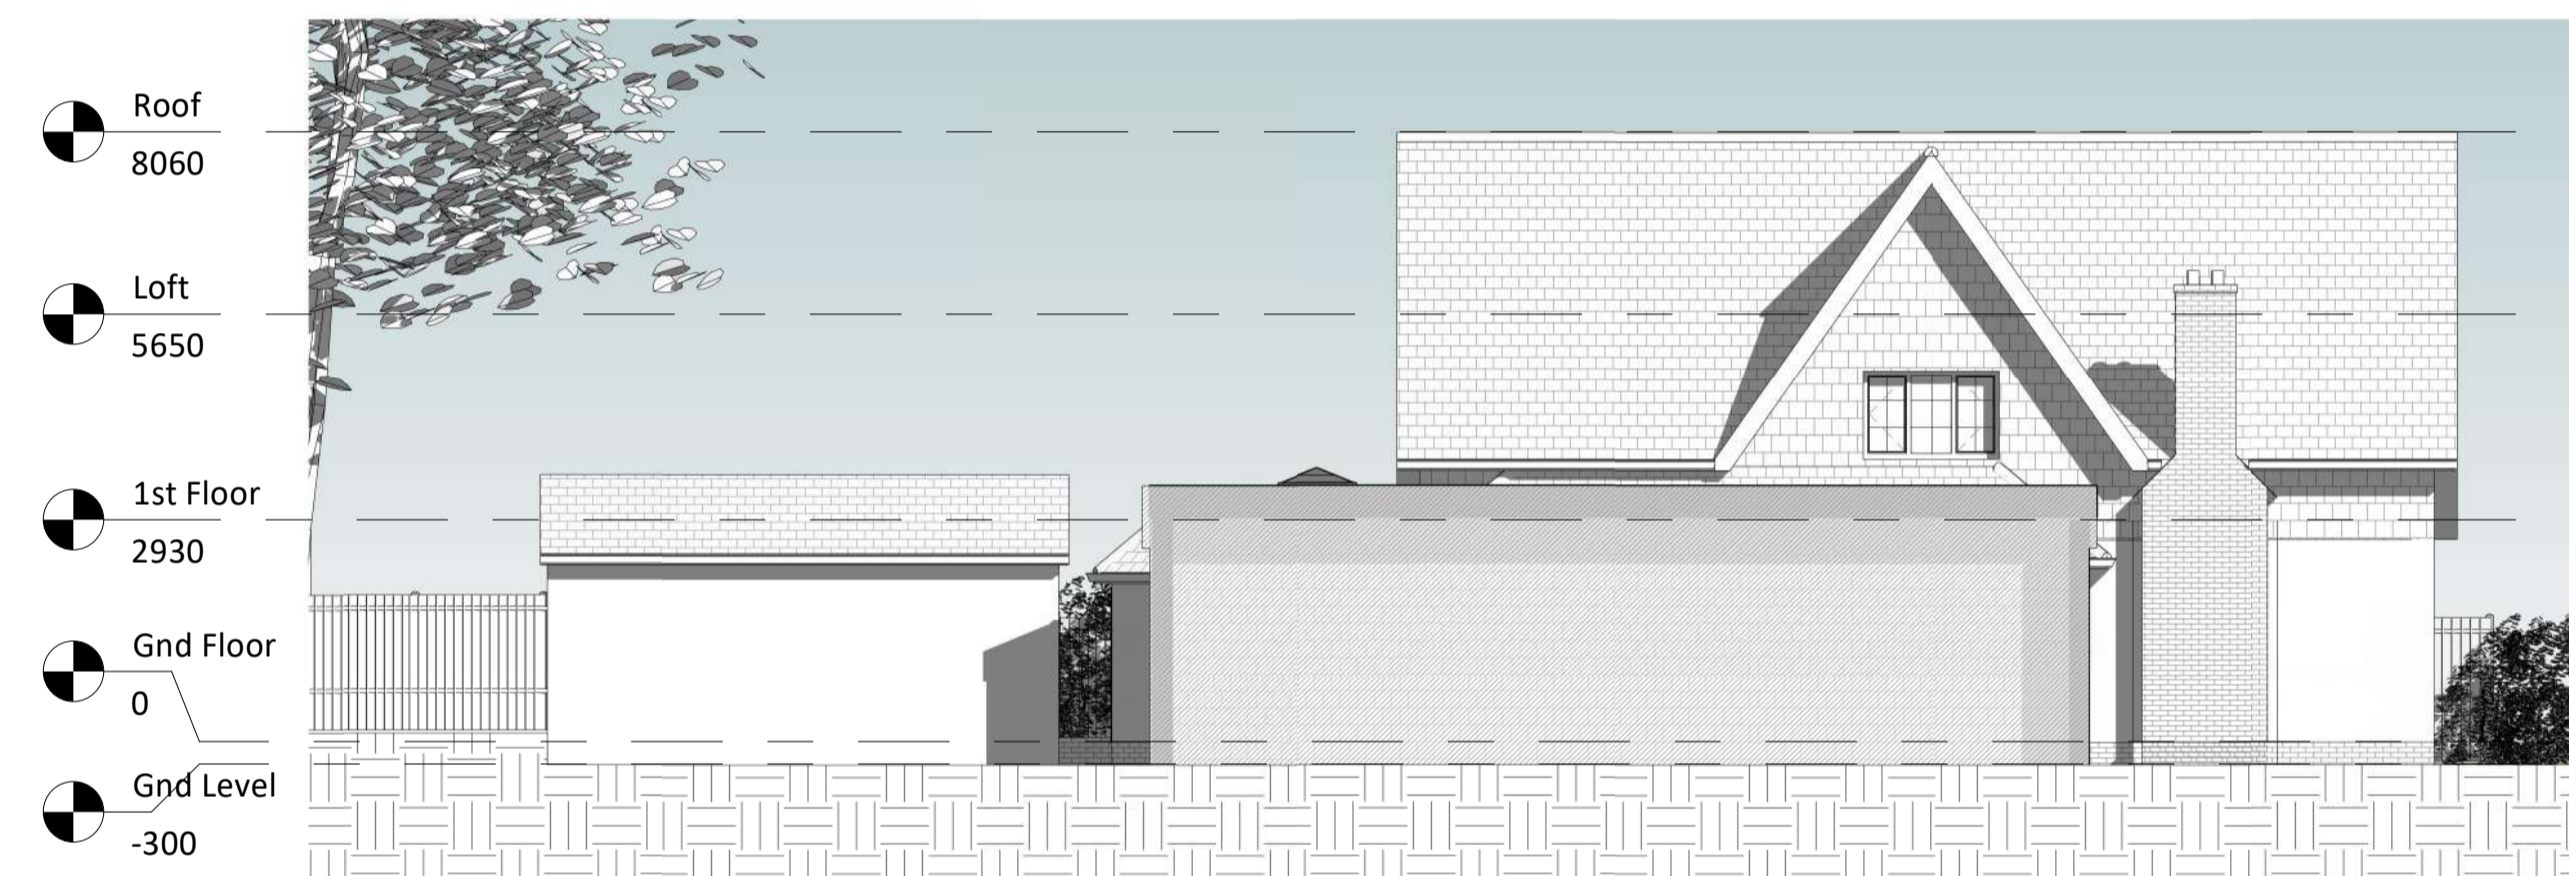


4 Existing Left Elevation
1 : 100

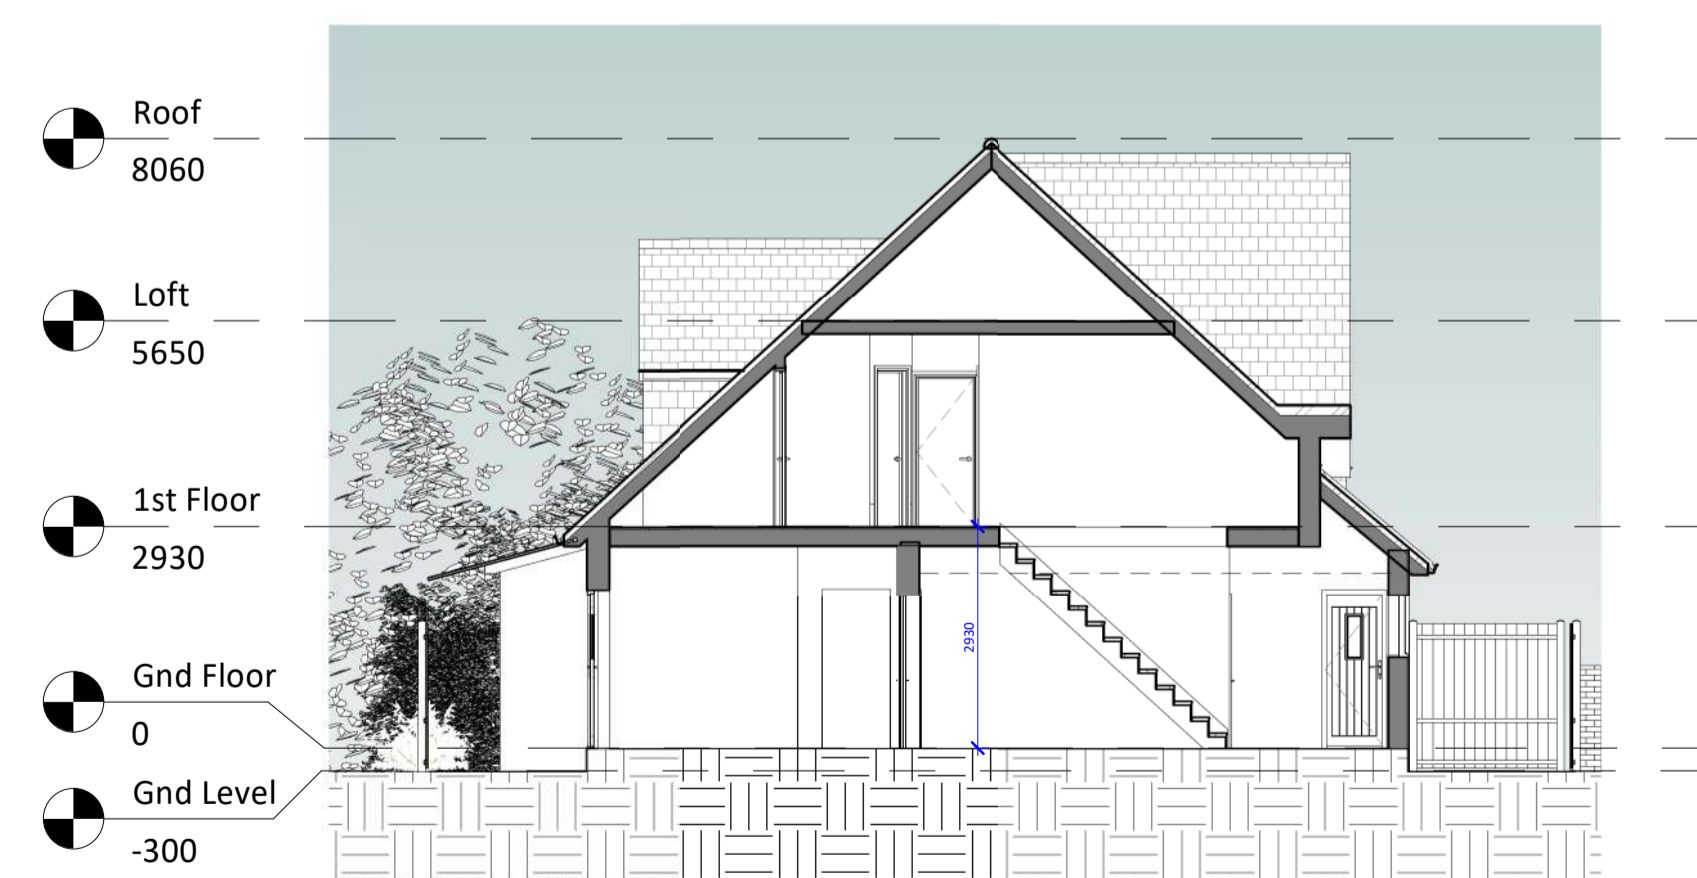

5 Existing Section 1
1 : 100

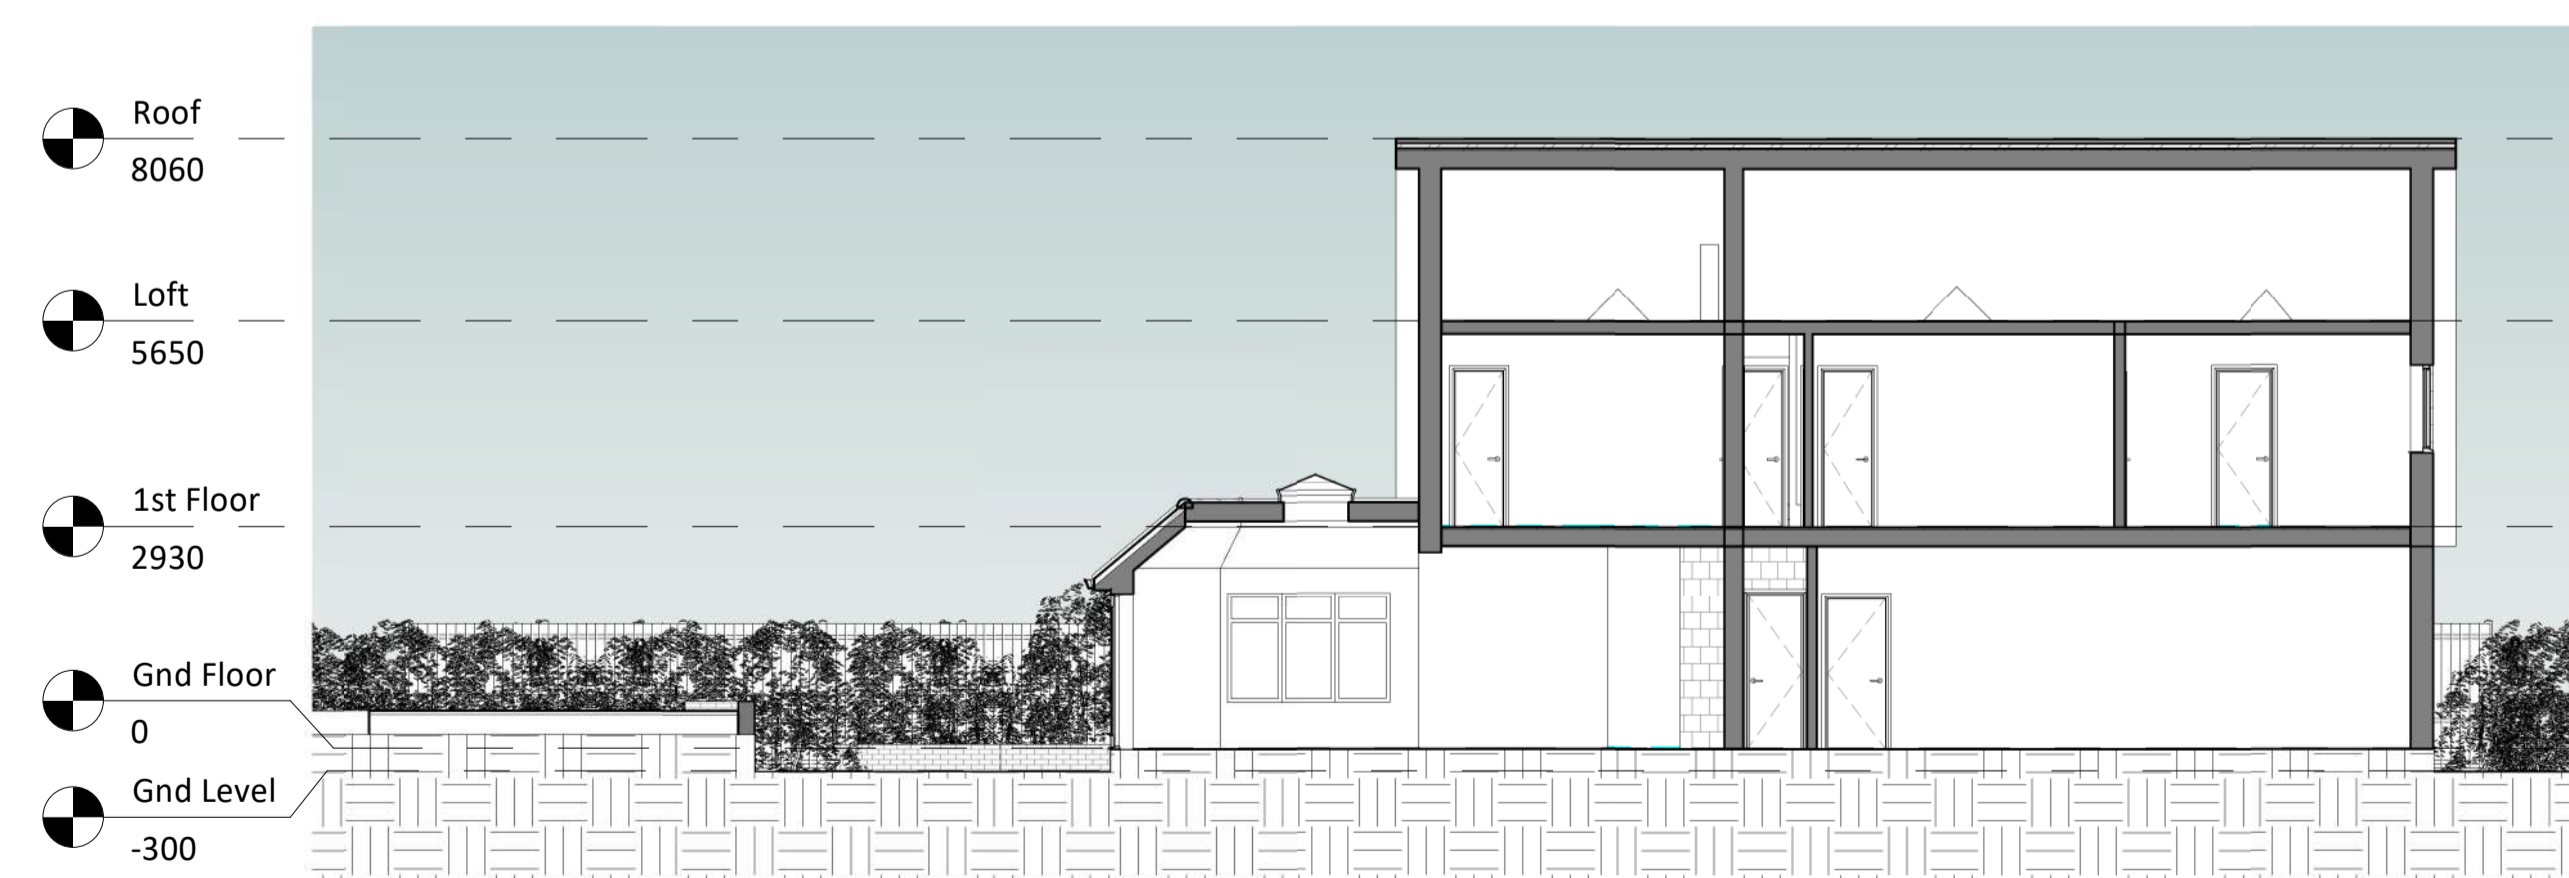

6 Existing Section 2
1 : 100

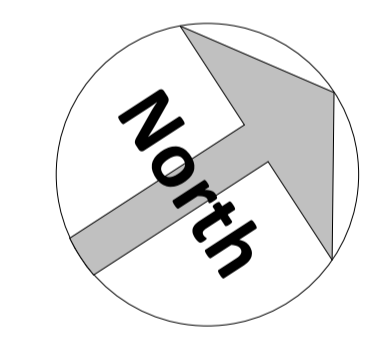

Amendments :

Rev	Date	Description

Project:
**36 Birchwood Road
Dartford
Kent
DA2 7HE**

Title:
**Planning Drawings
Existing Elevations & Sections**

<p>Bluelime Architecture. Design, Project Management, Build</p> <p>Thames Innovation Center, Veridion Way, Veridion Park, Erith, Kent DA18 4AL</p>	 Tel: 01322 521026
--	---

Proposed single storey rear extension, two storey side extension, front extension, roof alterations including new habitable rooms within loft space and new detached garage.

Drawn by:	Scale:	@ A1	Date:
M.J.G	1 : 100		12/12/2023

Drawing number: **BL/DRG/1411.1/ 05**

Do not scale from this drawing. Dimensions to be checked on site.

