




Natural slate roof finish

Proposed South Elevation



Horizontal weatherboard to rear and side elevations above brickwork

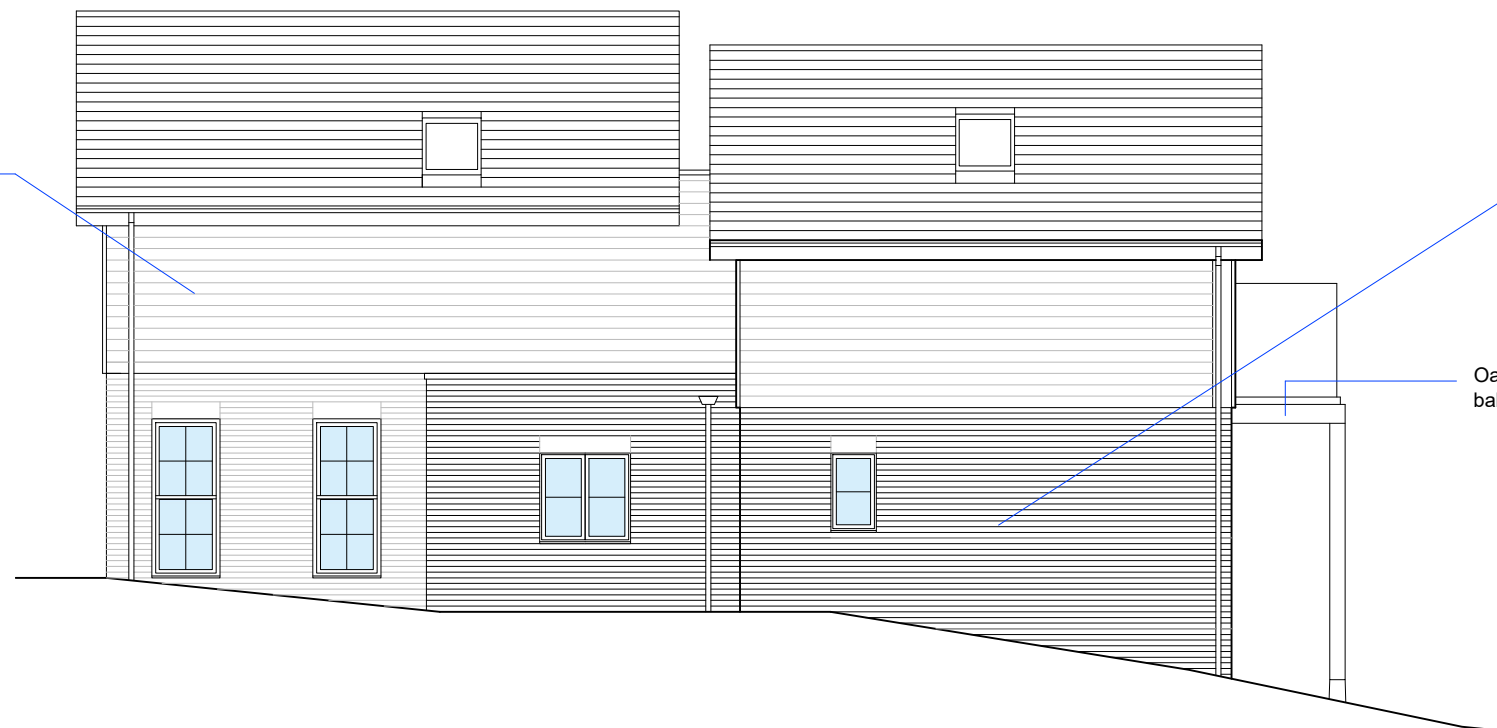

Ground floor facade in facing brickwork


Oak posts, beam and braces to form balcony. Glass Ballustrade

Proposed North Elevation

This drawing is the copyright of **Arid design ltd** and may not be altered or reproduced in any way without written permission

Written dimensions to be used at all times. All dimensions to be checked on site by Contractor before commencement of the works.

This drawing is to be read in conjunction with all other relevant Consultants drawings, any discrepancy to be raised prior to commencement.

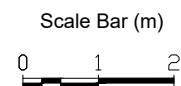

ARID
DESIGN & MANAGEMENT
Consultants

ARID Design Ltd
Tel: 01983 529895
E-mail: info@arid.uk.com

Rev B: Planning Amendment Jan 2023
Rev A: Planning Submission Dec 2023

Client: Mr & Mrs Cornwell
Project: 36 Lower Church Rd, Gurnard,
IOW, PO31 8JG, Revised Scheme

Drawing: Proposed North and South Elevations

Dwg No: 333-104 Scale: 1:100@ A3

Rev: B Date: Dec 2023