




White board and batten cladding to gable, with roof overhang and return south wall to project beyond main building line to provide privacy and protection for the balcony. Oak posts, beam and braces to form balcony




Dark aluminium/upvc windows



Ground floor facade in facing brickwork

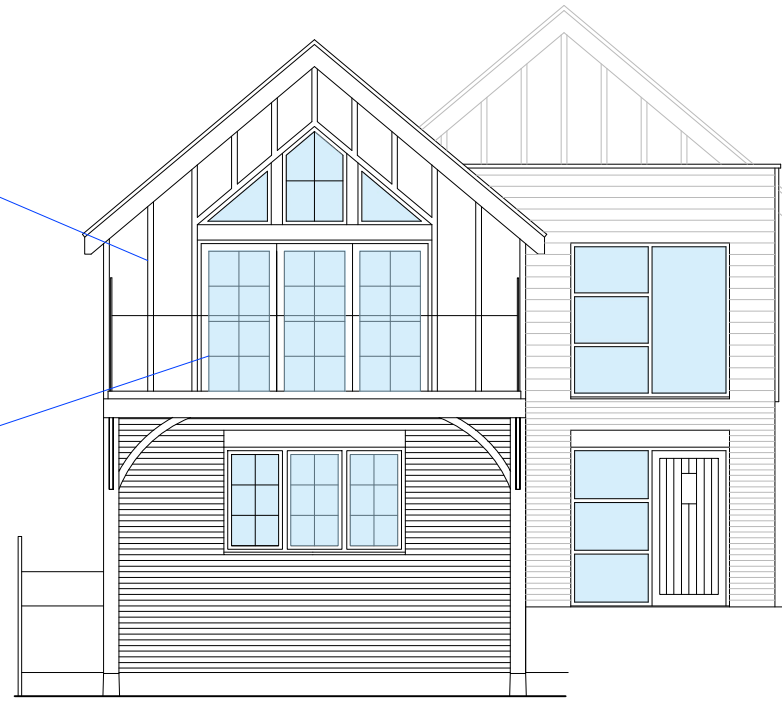

Proposed West Elevation

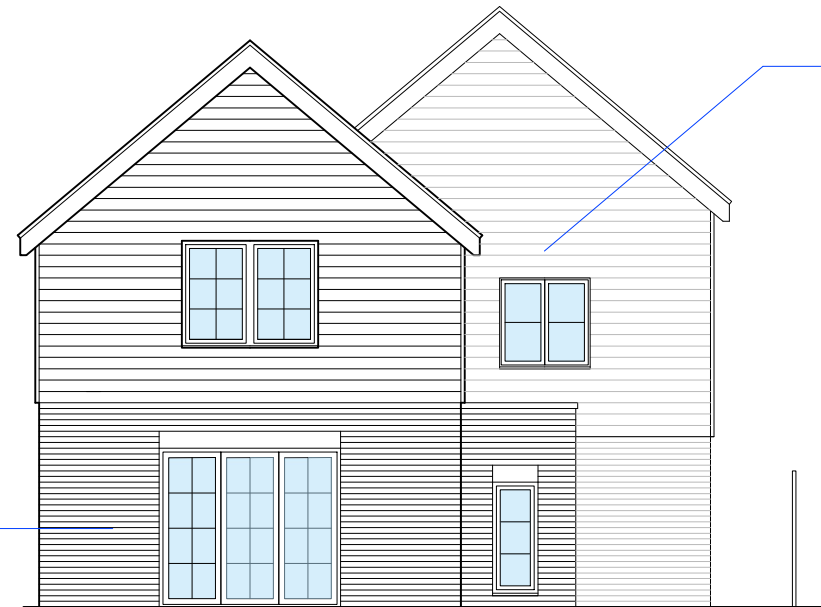

Proposed East Elevation




Horizontal weatherboard to rear and side elevations above brickwork

This drawing is the copyright of **Arid design ltd** and may not be altered or reproduced in any way without written permission

Written dimensions to be used at all times. All dimensions to be checked on site by Contractor before commencement of the works.

This drawing is to be read in conjunction with all other relevant Consultants drawings, any discrepancy to be raised prior to commencement.

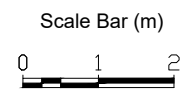

**ARID**

DESIGN & MANAGEMENT  
Consultants

ARID Design Ltd  
Tel: 01983 529895  
E-mail: info@arid.uk.com

Rev A: Planning Submission Dec 2023

Client: Mr & Mrs Cornwell  
Project: 36 Lower Church Rd, Gurnard,  
IOW, PO31 8JG, Revised Scheme

Drawing: Proposed West and East Elevations

Dwg No: 333-103 Scale: 1:100@ A3

Rev: A Date: Dec 2023