



**Notes.**


- 1 This drawing to be read in conjunction with all relevant drawings. Any discrepancies found to be notified to the Supervising Officer immediately
  - 2 Only figured dimensions to be used for constructional purposes
  - 3 All works to be carried with all relevant local authority approvals and to the satisfaction of the building control inspector. existing structure to be opened for inspection if required. all dimensions are to be checked on site prior to commencement of works.
  - 4 This drawing is copyright of JND & can not be reproduced without JND's approval
- THIS IS A PLANNING DRAWING ONLY**

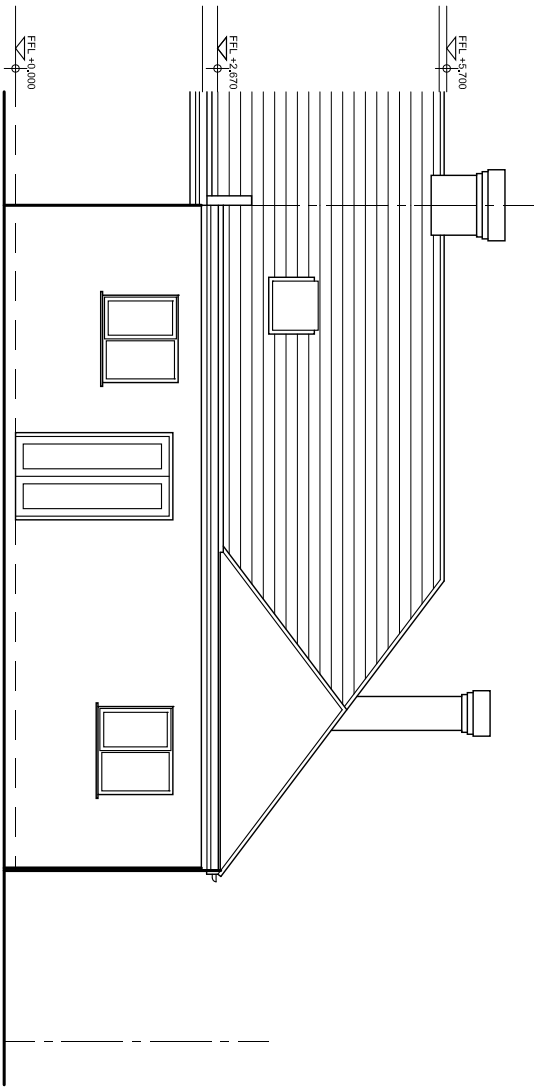


EXISTING REAR ELEVATION

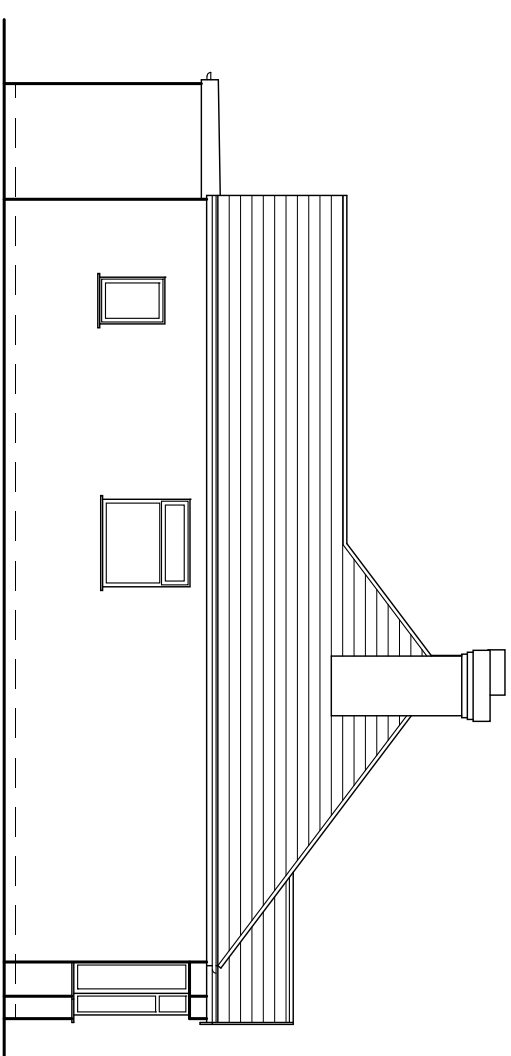


EXISTING SIDE ELEVATION

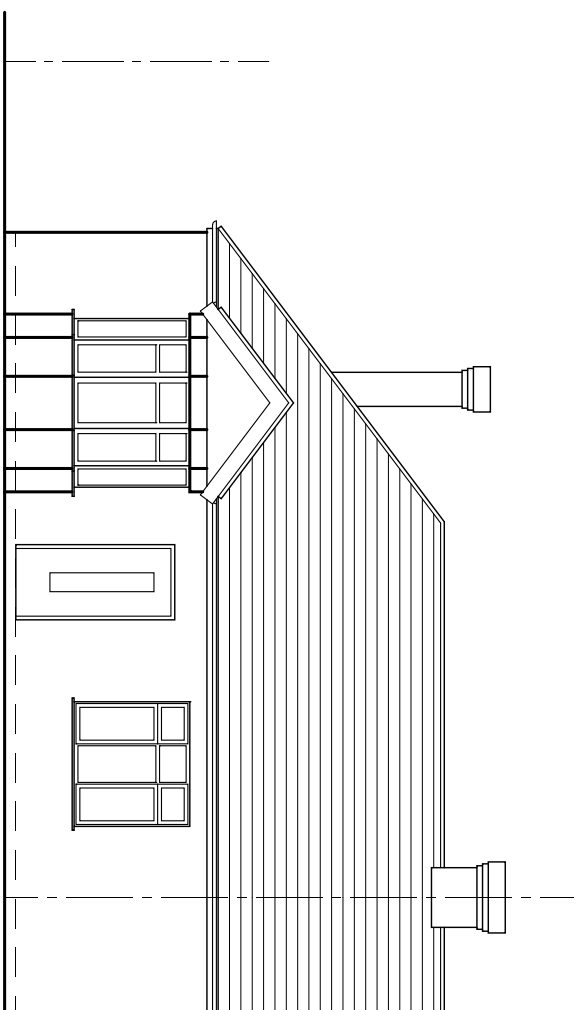

EXISTING FRONT ELEVATION

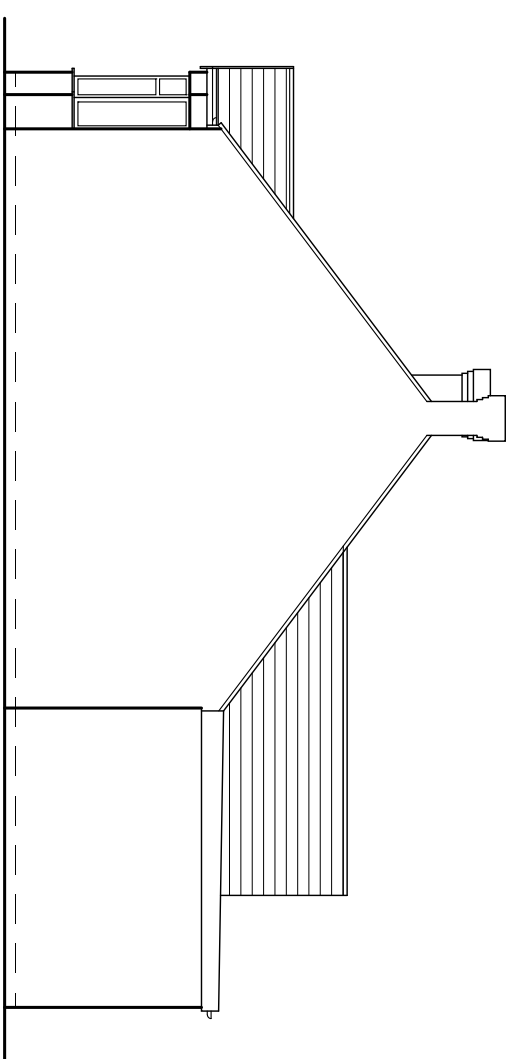

EXISTING OPPOSITE SIDE ELEVATION

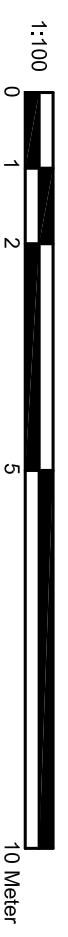

REV	AMENDMENT	DATE



**Client:**  
MR. M. WOJCIK

**Project:**  
LOFT CONVERSION WITH REAR  
DORMER AT  
22 CROWSTONE ROAD, GRAYS,  
RM16 2SR

**Title:**  
EXISTING ELEVATIONS

Scale: 1:100 @ A3	Date: DEC 2023
Drawn: J P	Checked: J C
Dwg. No JND / 1345/ 11	Rev-