



Notes.


- 1 This drawing to be read in conjunction with all relevant drawings. Any discrepancies found to be notified to the Supervising Officer immediately
 - 2 Only figured dimensions to be used for constructional purposes
 - 3 All works to be carried with all relevant local authority approvals and to the satisfaction of the building control inspector. existing structure to be opened for inspection if required. all dimensions are to be checked on site prior to commencement of works.
 - 4 This drawing is copyright of JND & can not be reproduced without JND's approval
- THIS IS A PLANNING DRAWING ONLY

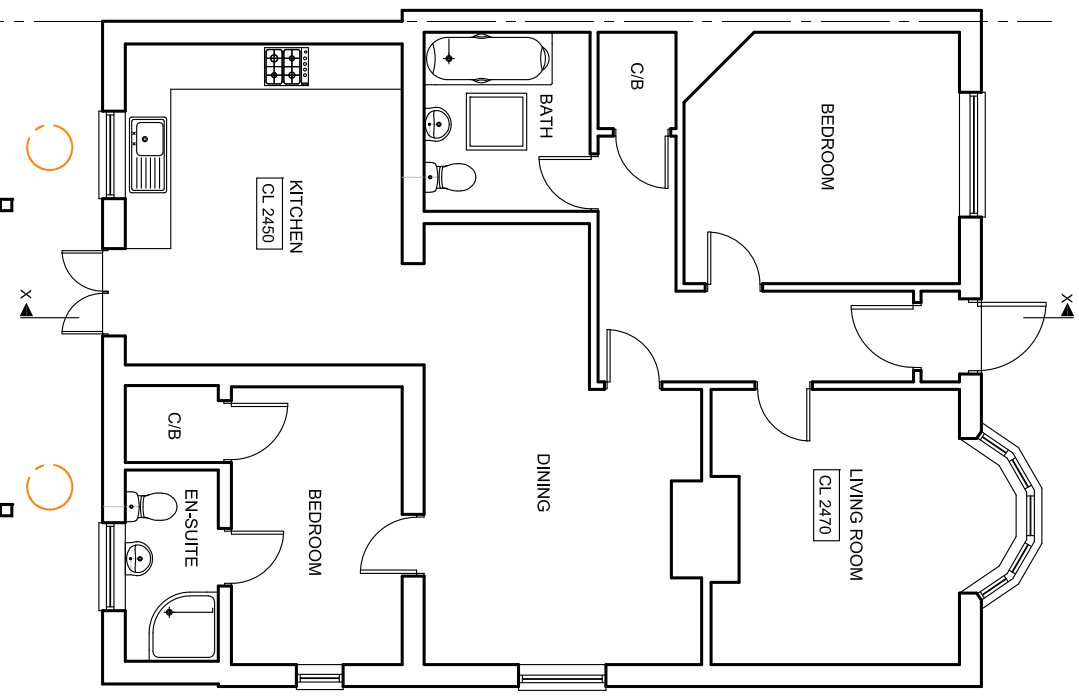

EXISTING GROUND FLOOR

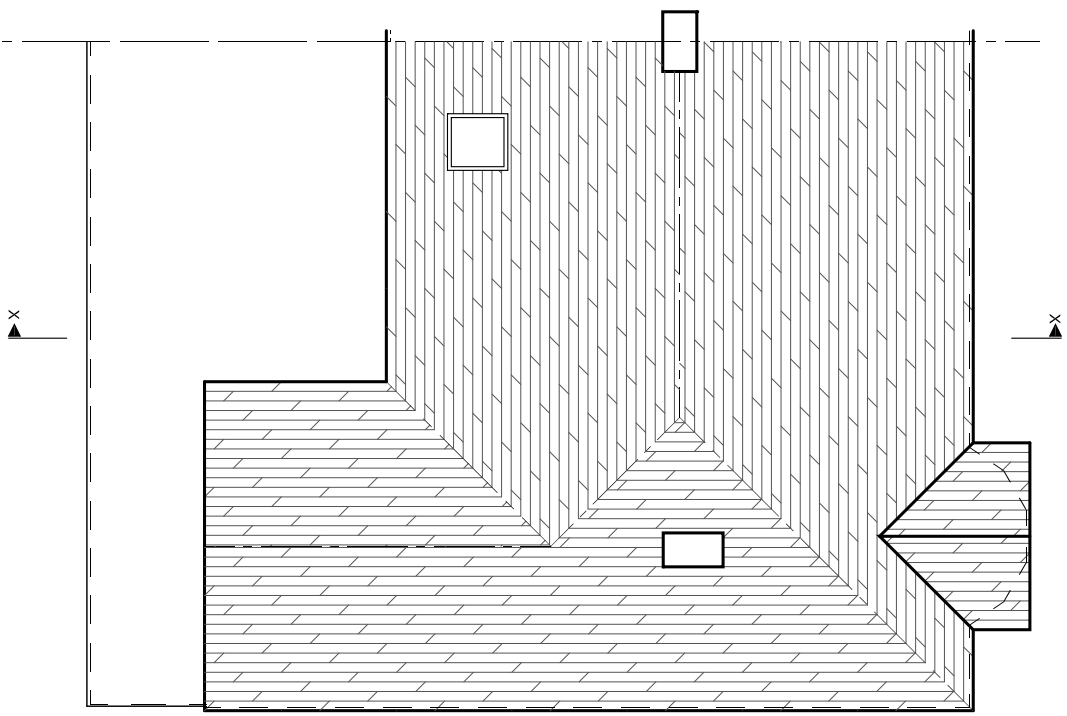

EXISTING ROOF FLOOR

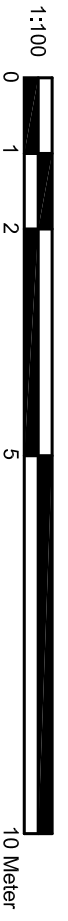

REV	AMENDMENT	DATE



JND2 Designs
 DESIGN ARCHITECTURE PLANNING AND
 PROJECT MANAGING CONSULTANTS

Client: MR. M. WOJCIK

Project: LOFT CONVERSION WITH REAR
 DORMER AT
 22 CROWSTONE ROAD, GRAYS,
 RM16 2SR

Title: EXISTING FLOOR PLANS

Scale: 1:100 @ A3 Date: DEC 2023

Drawn: J P Checked: J C

Dwg. No JND / 1345/ 10

Rev-					