

No.	Description	Date
1	First issue	11.12.23

Notes



A datum level of 0.000 has been established as the ground floor finished floor level of the dwelling.

Whilst every effort has been made to accurately measure the property; all dimensions should be checked on-site prior to construction.


Key

- MJ movement joint
- RWP rainwater pipe
- SVP soil vent pipe
- CPD cupboard
- WR wardrobe
- RL roof light
- MH manhole
- TD tumble drier
- WM washing machine
- FF fridge / freezer
- OV oven
- HB hob
- SD smoke detector
- HD heat detector


Ordnance Survey 0100031673

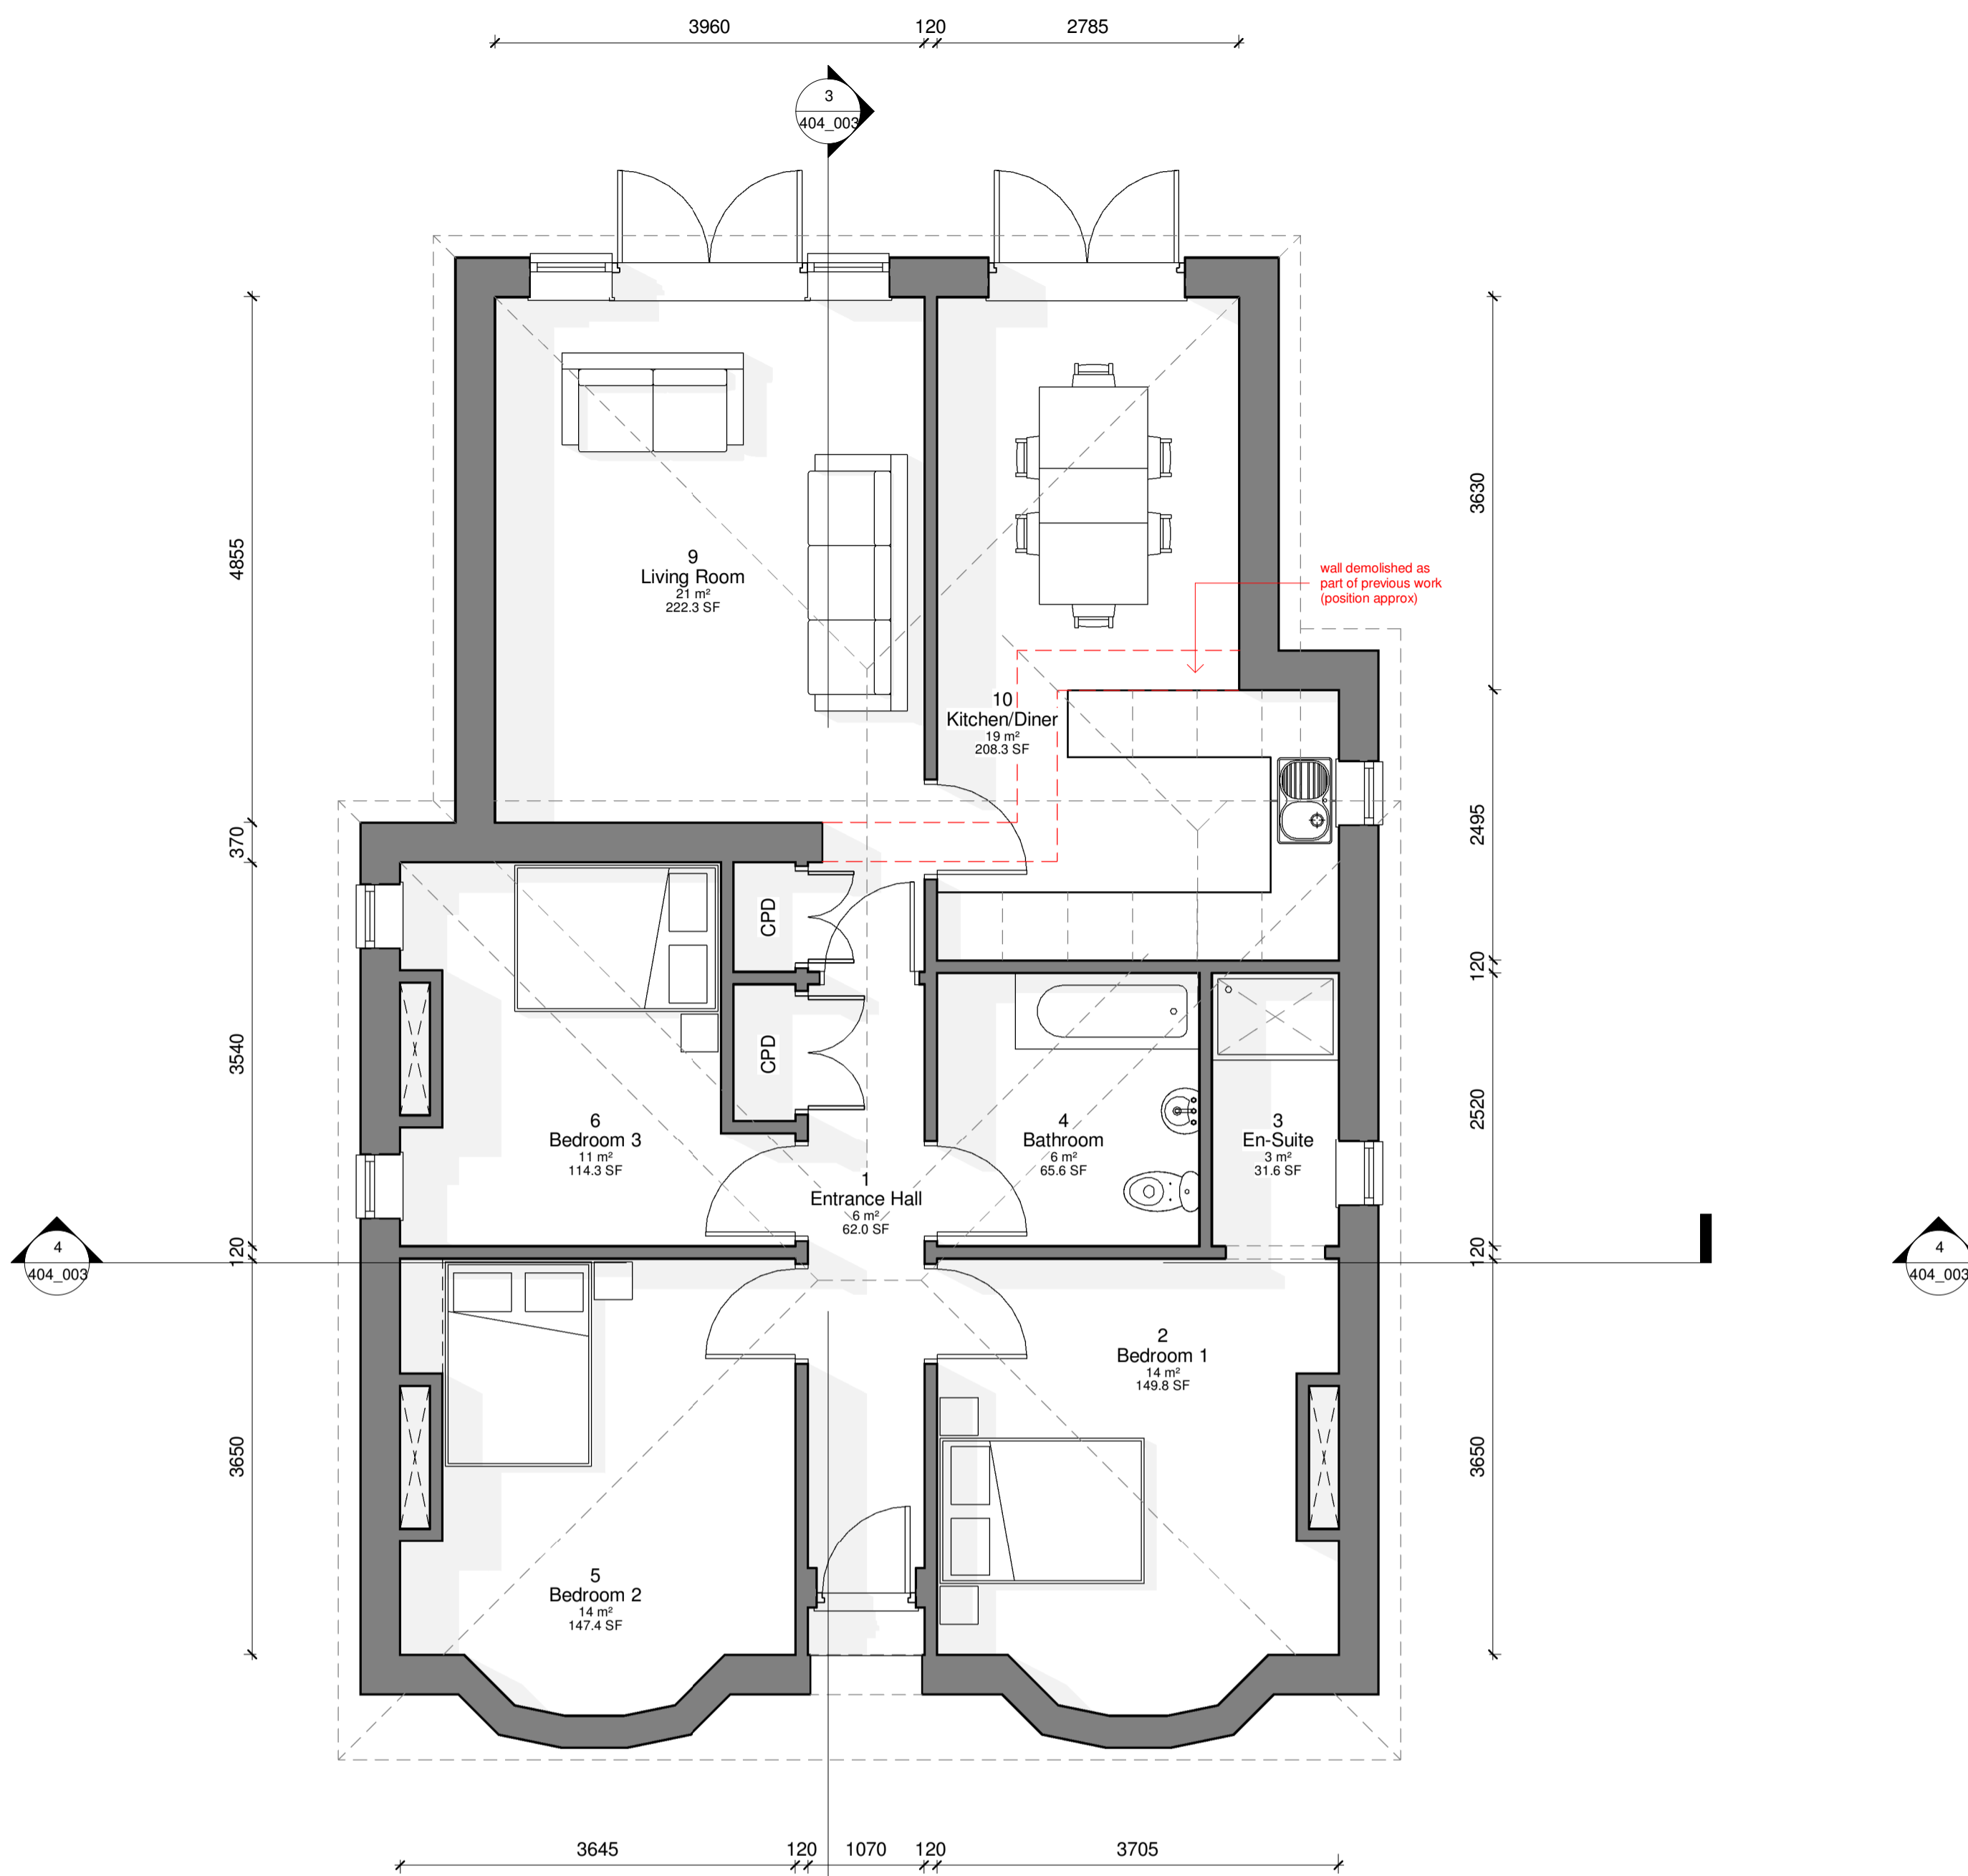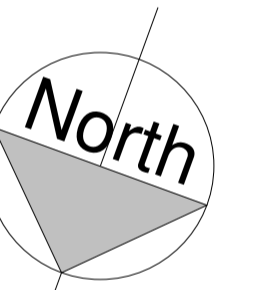


1 00 Ground Floor
1 : 50

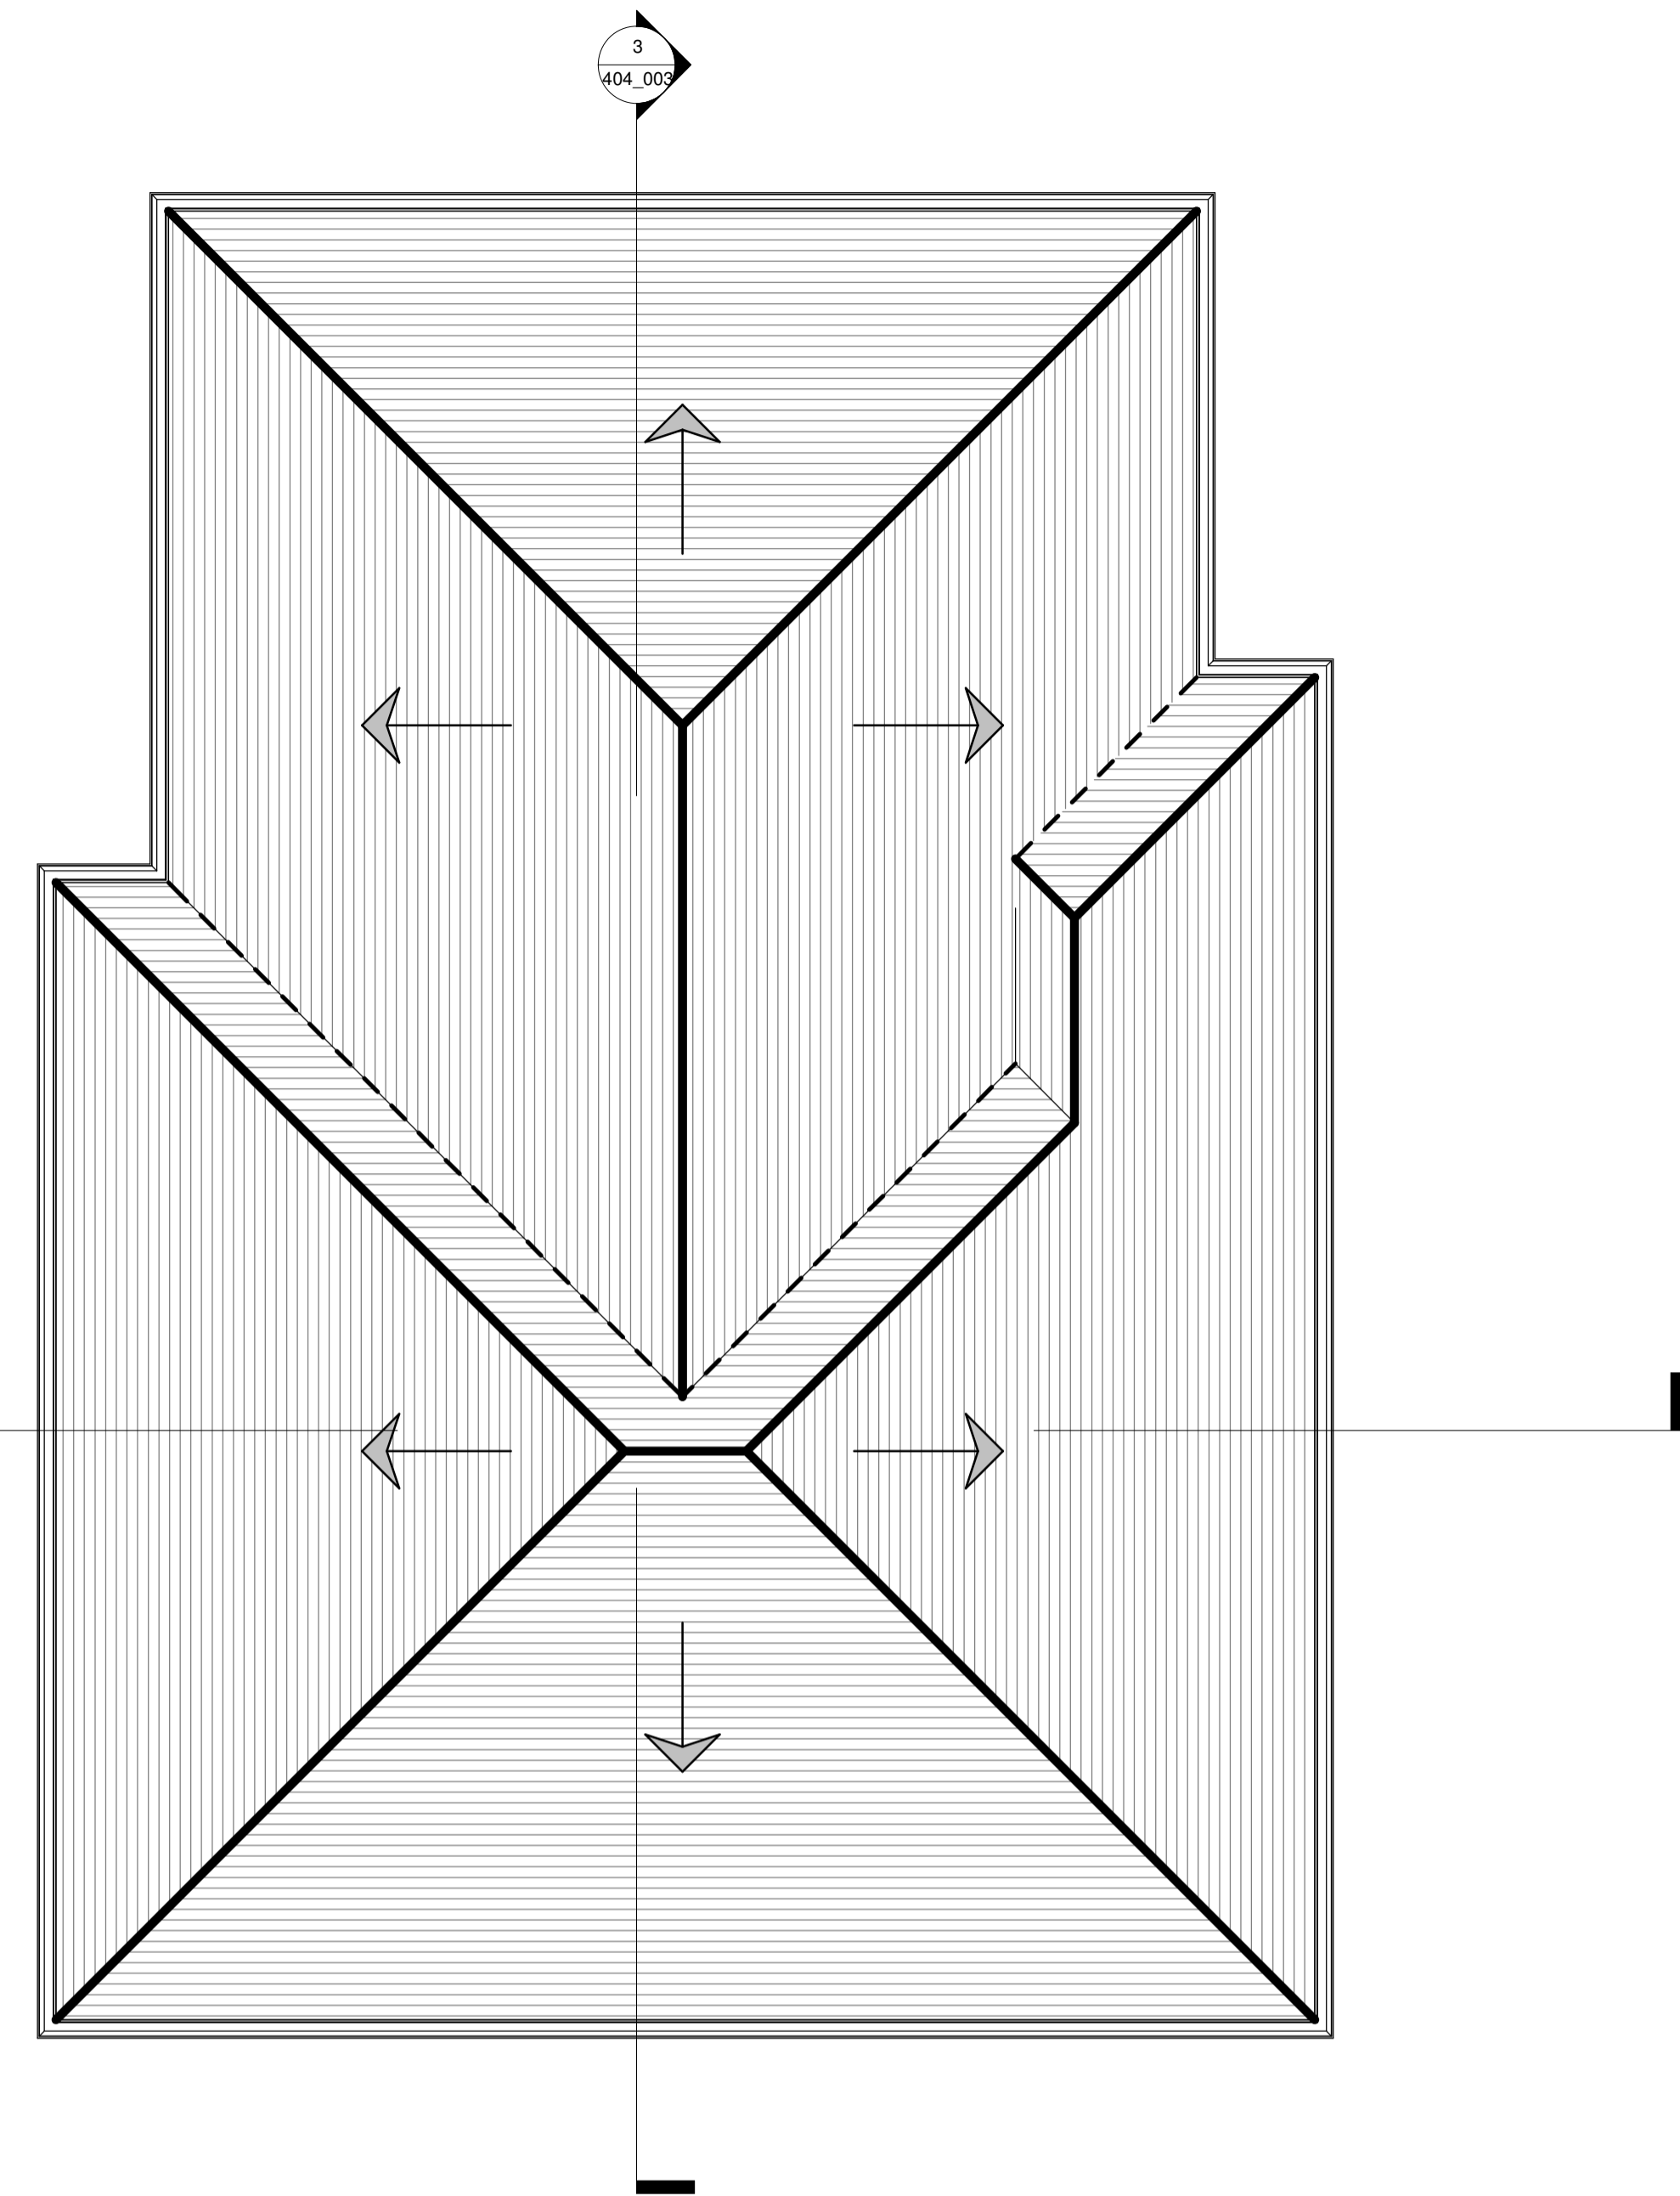

2 02 Roof Plan
1 : 50

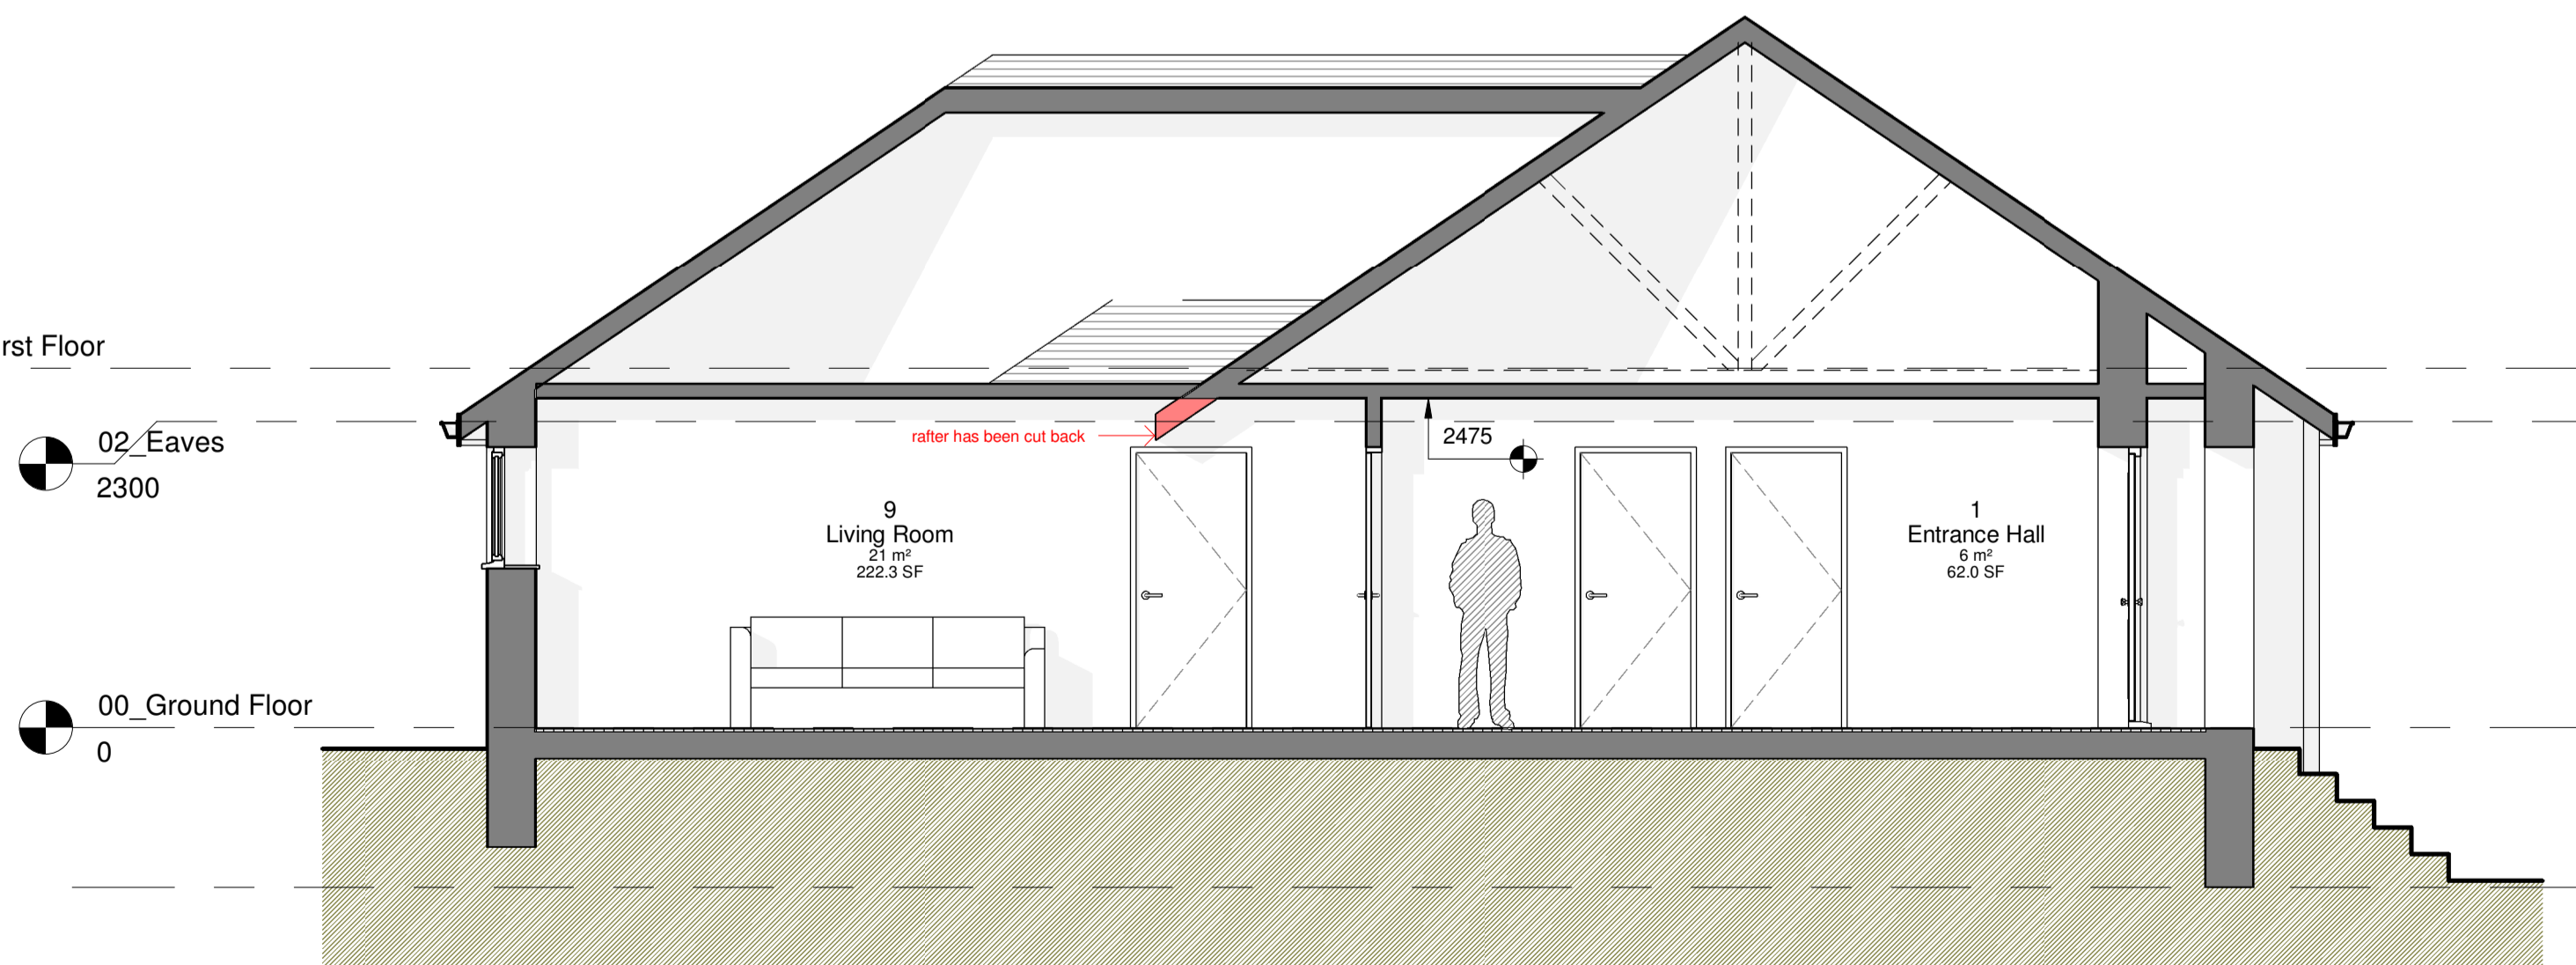

3 Section 1
1 : 50

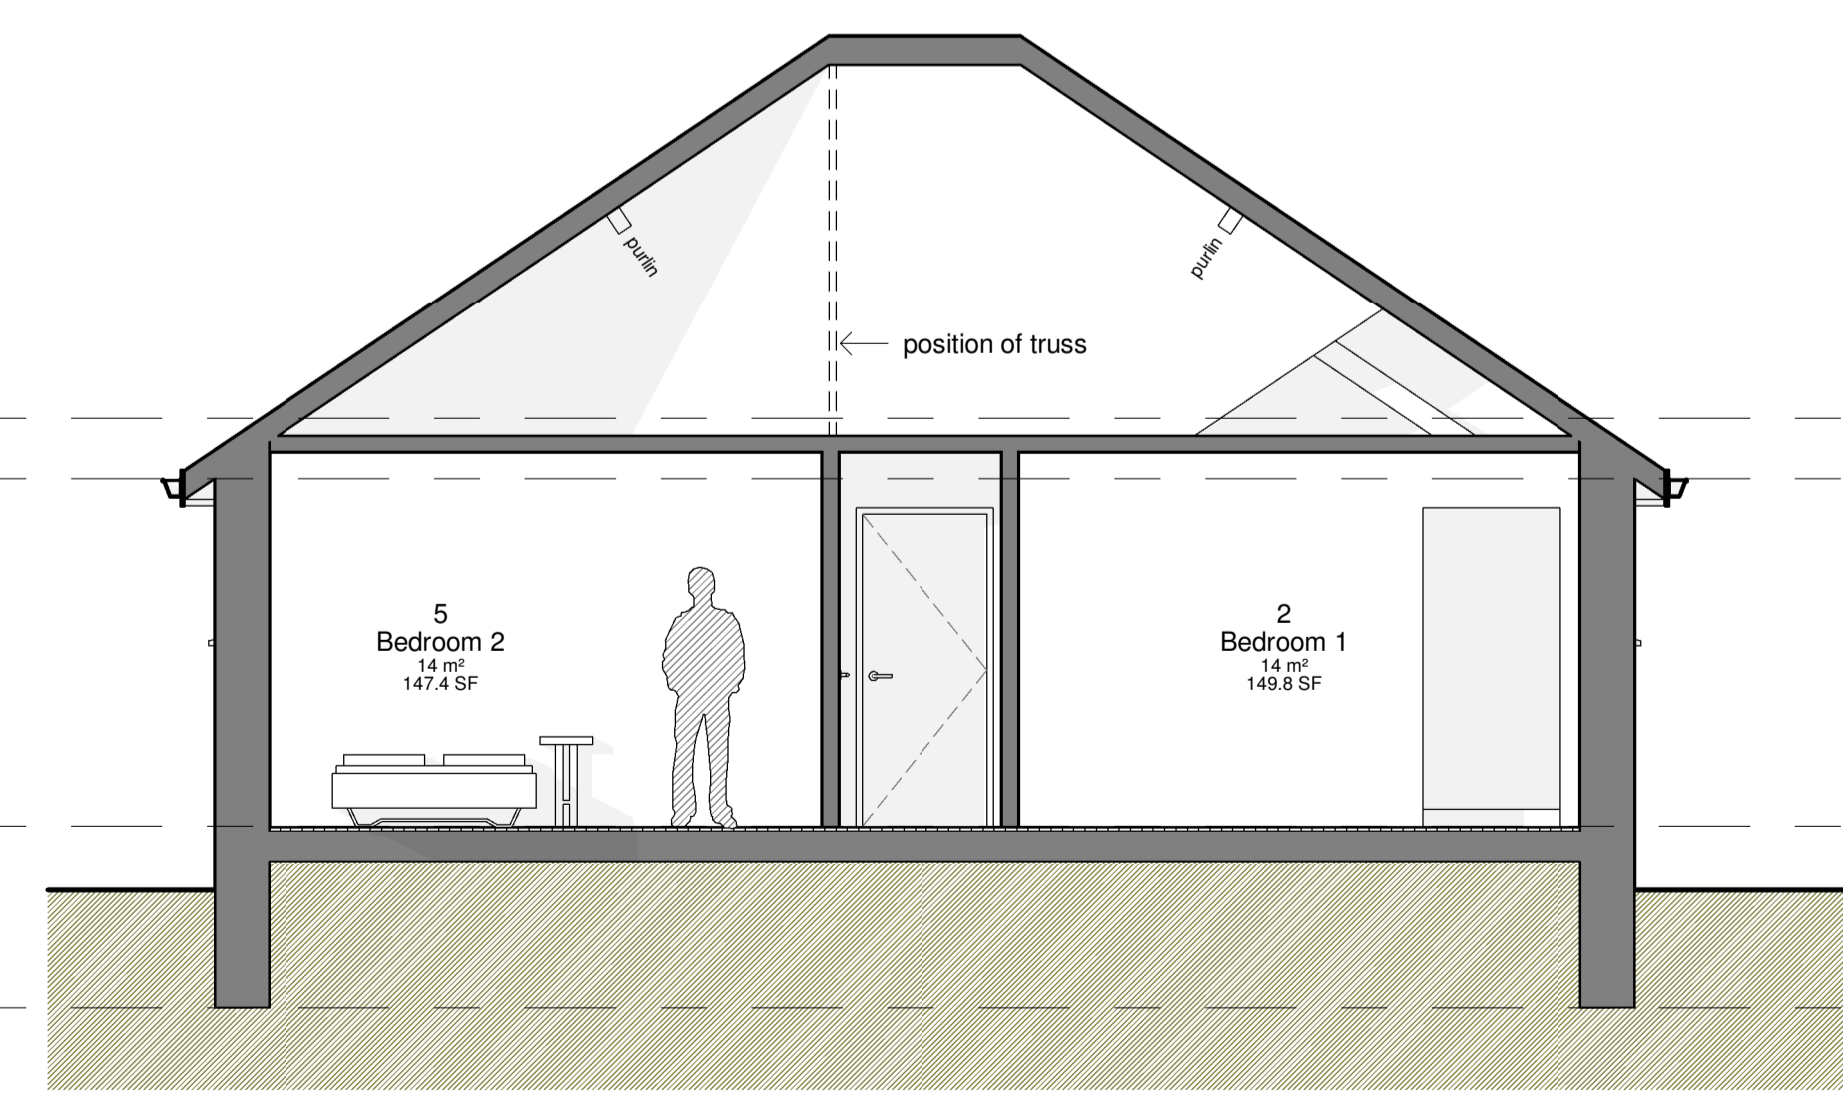

4 Section 2
1 : 50

THE
HIVE DESIGN
STUDIO

CODE	STATUS	SUITABILITY DESCRIPTION
XX	S2	FOR INFORMATION

PURPOSE OF ISSUE
BUILDING REGULATIONS

PROJECT
8 Gower Ridge Road, PL9

SHEET
GA Plans & Sections (EXISTING)

CLIENT
Mr & Mrs Amador

Date	DWG NUMBER	Scale (@ A1)	REV
11th Dec 2023	404_003	1 : 50	1

11/12/2023 17:59:53