





Existing Ground Floor Site Plan

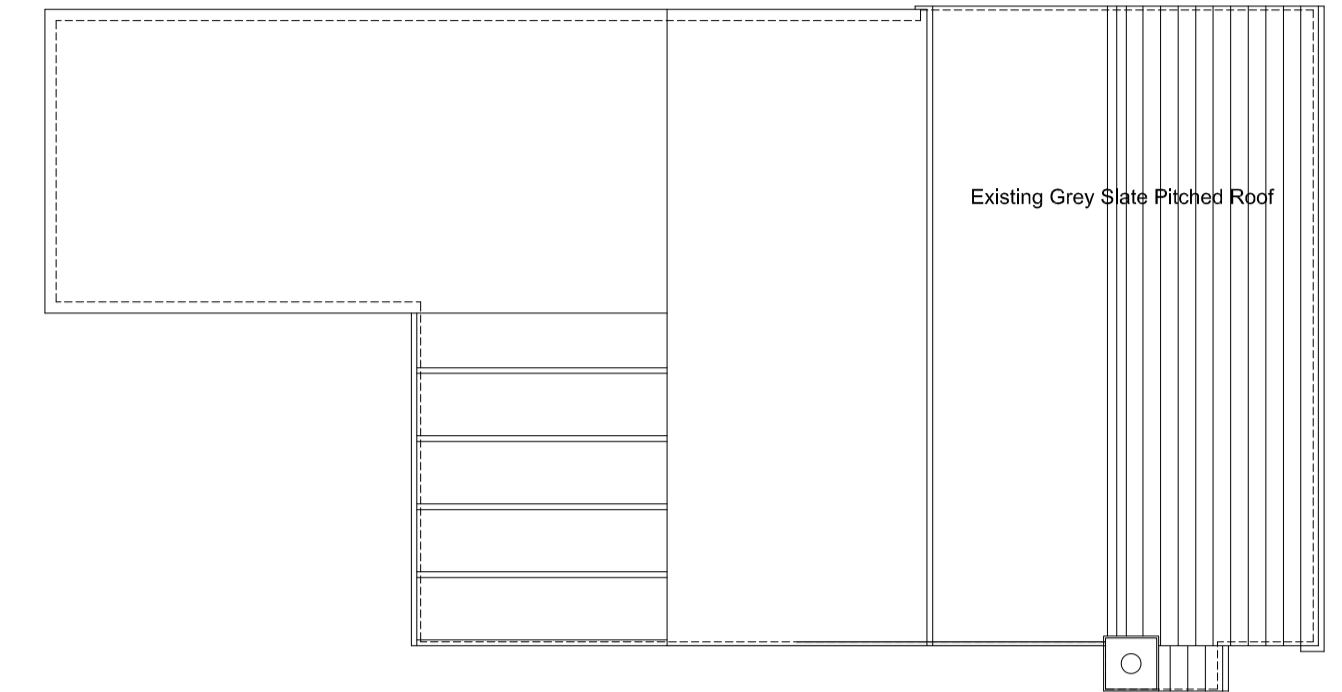


Existing Roof Plan

Scale 1:100 @ A1

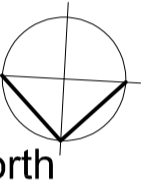


North

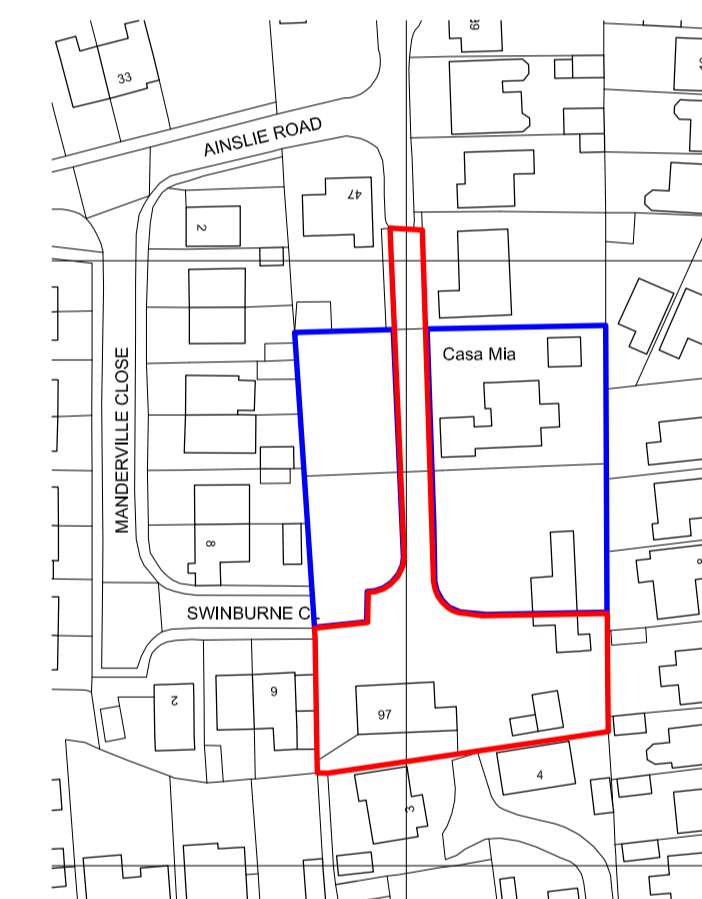


Location Plan

Scale 1:1250 @ A1

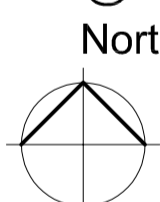


North

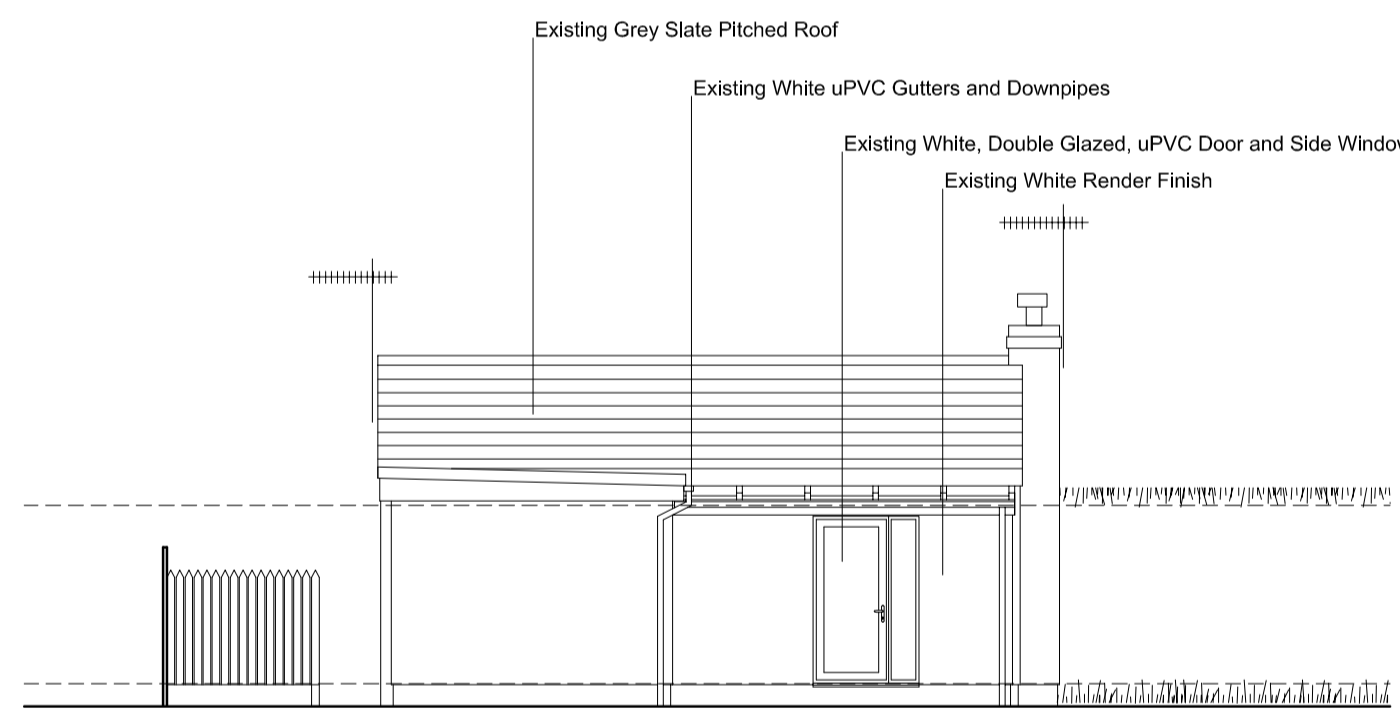


Existing East Elevation

Scale 1:100 @ A1

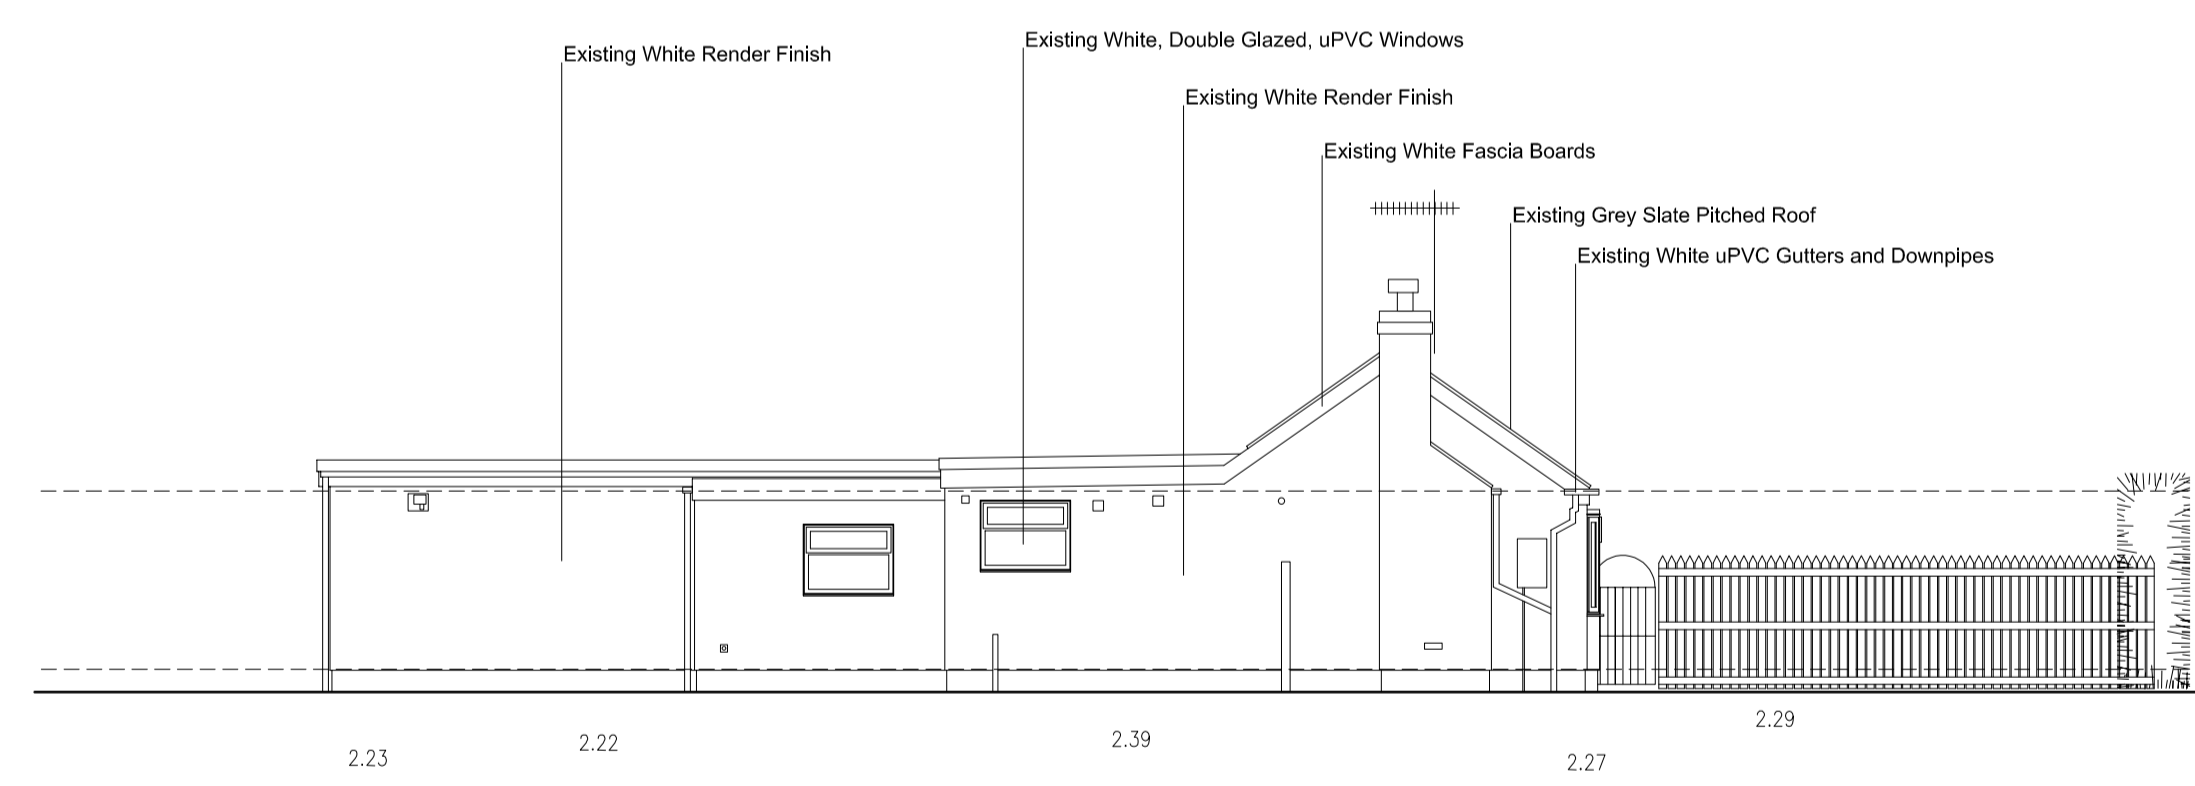


Existing North Elevation

Scale 1:100 @ A1

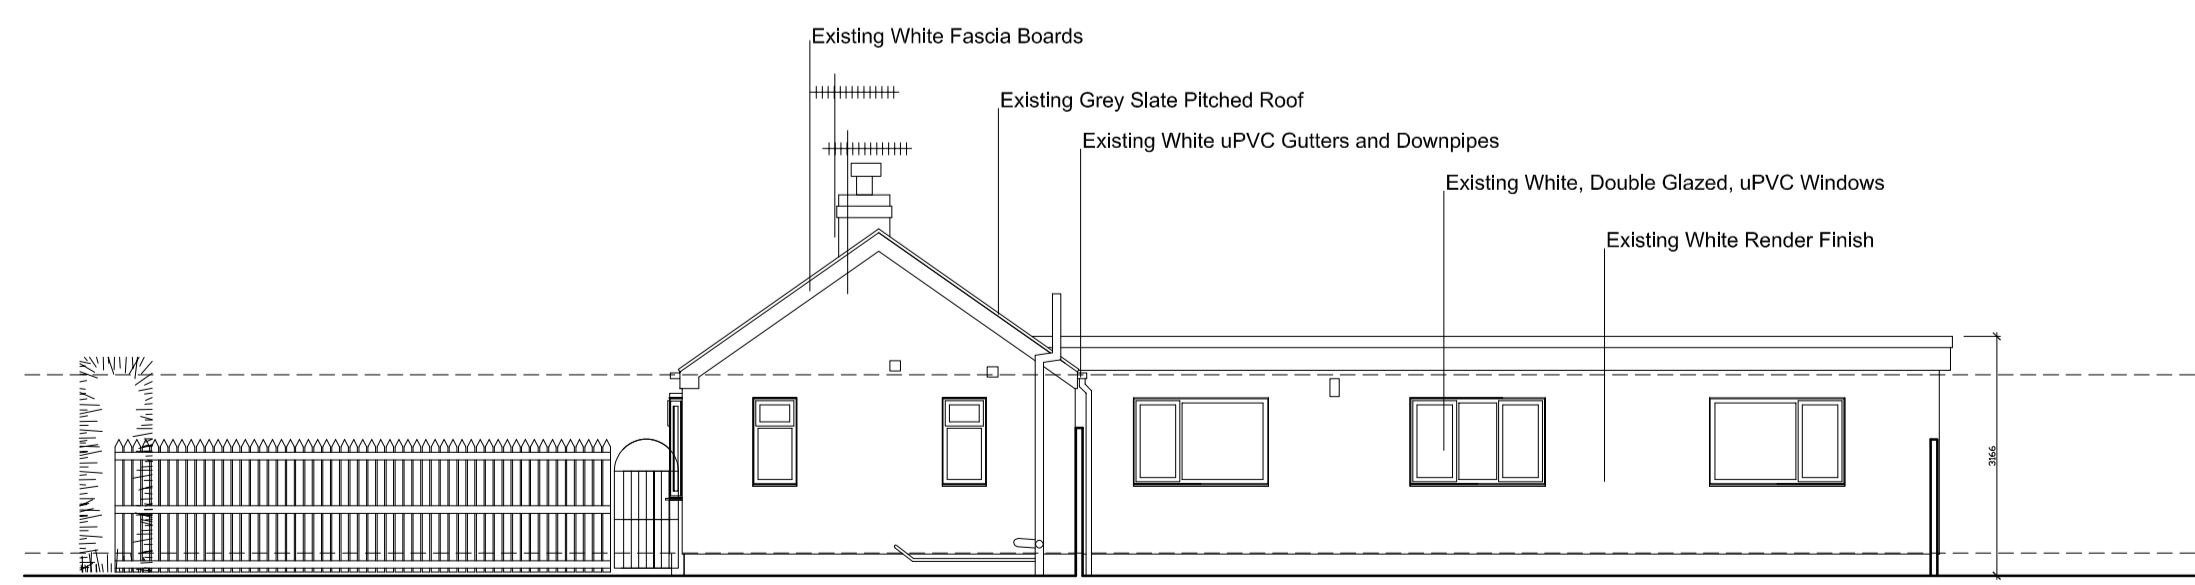

Existing South Elevation

Scale 1:100 @ A1

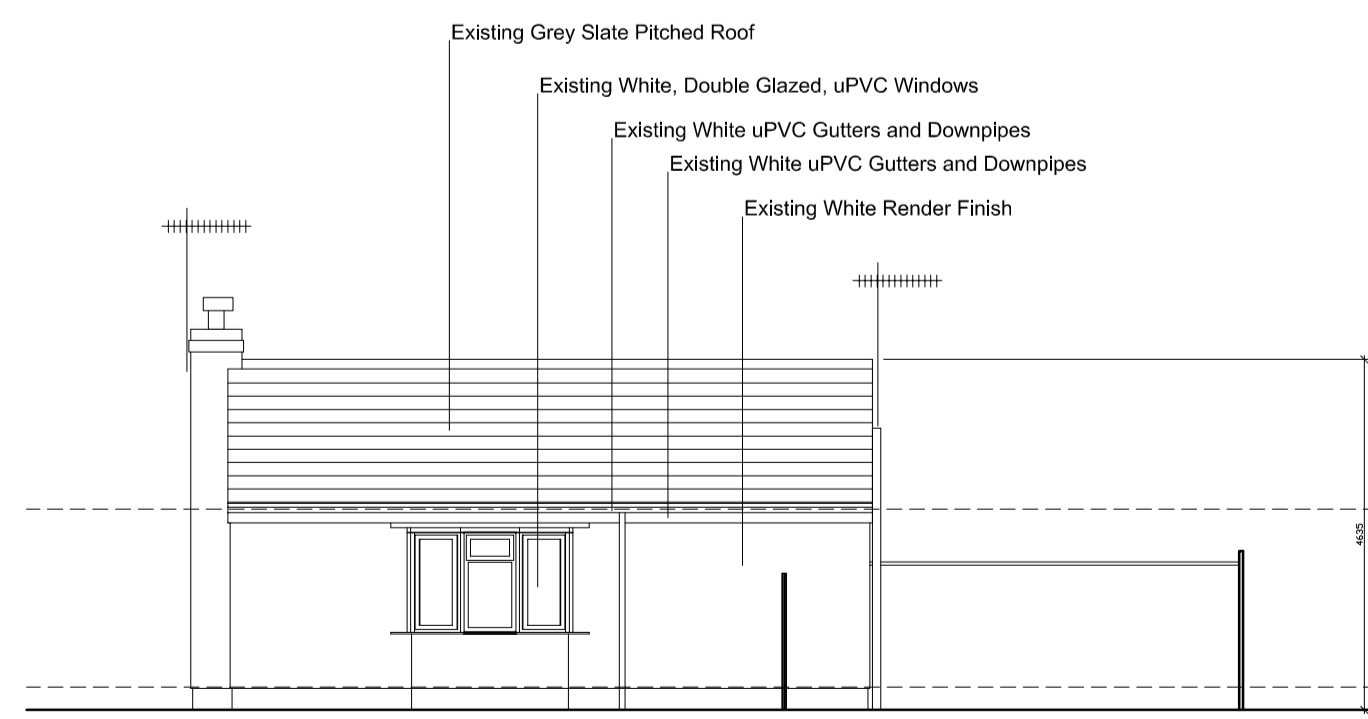


Existing West Elevation

Scale 1:100 @ A1



Existing Section AA

Scale 1:100 @ A1

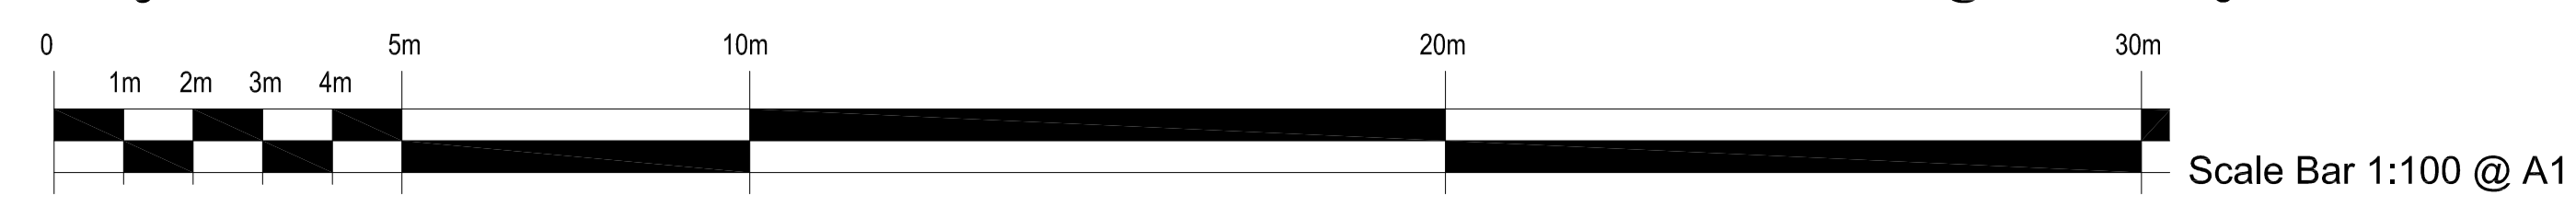

Scale Bar 1:100 @ A1

Rev	Comments	Drawn	Apprd	Date
K	Red Line amended to reflect the exact extent of the Site. Issued as part of a Variation of Condition application.	RDS		03.01.24
J	Red Line amended to reflect the exact extent of the Site. Issued as part of a Variation of Condition application.	RDS		22.12.23
H	Issued as part of a Full Plans Building Regulations application.	RDS		17.04.23
G	Issued as part of a Full Plans Building Regulations application.	RDS		27.10.22
F	Red line amended. Issued as part of a Full Planning Application for Approval.	RDS		26.04.22
E	Ground Floor Plan updated to show Topographical Survey Information. Issued as part of a Full Planning Application for Approval.	RDS		01.09.21
D	Issued as part of a Full Planning Application for Approval.	RDS		27.04.21
C	Issued for Client's Information and Approval.	RDS		21.04.21
B	Issued for Client's Information.	RDS		26.03.21
A	Issued for Client's Information.	RDS		19.03.21

FOR PLANNING APP



The Studio @  
West View Barn  
Chantry Lane  
Elton  
East Riding of Yorkshire  
HU17 7PE

T: +44 (0) 333 772 9707  
E: studio@rdstott.co.uk  
W: www.rdstott.co.uk

Client: Mr and Mrs Paul and Sharon Booth

Project: Proposed Demolition of Existing Bungalow at 97 Thorn Road, Hedon, Hull. HU12 8HL with it to be replaced with a new Dormer Bungalow

Title: Location Plan + Existing Ground Floor Site Plan, Existing Roof Plan, Existing Elevations and Existing Section AA

Scale: 1:1250 & 1:100 @ A1 / 1:2500 & 1:200 @ A3

Project Number: 2021.205  
Drawing Number: 101  
Rev: K

Note: This drawing is to be read in conjunction with all related drawings and documentation. Do not scale from this drawing. All dimensions must be checked and verified on site before commencing any work. The originator should be notified immediately of any discrepancy. This drawing is copyright and remains the property of R D Stott Architects Limited.