




Should there be any conflict between details and measurements on this or any other Simon Best Associates drawing, Simon Best Associates should be informed prior to construction on site. Until full approval of both planning and building regulations have been granted all drawings are preliminary and are not for construction. If any work commences prior to approval being granted it is entirely at his/her own risk. This Drawing is Subject to Copyright ©. All drawings remain the copyright of Simon Best Associates Ltd and may not be copied or reproduced without written consent of Simon Best Associates Ltd.

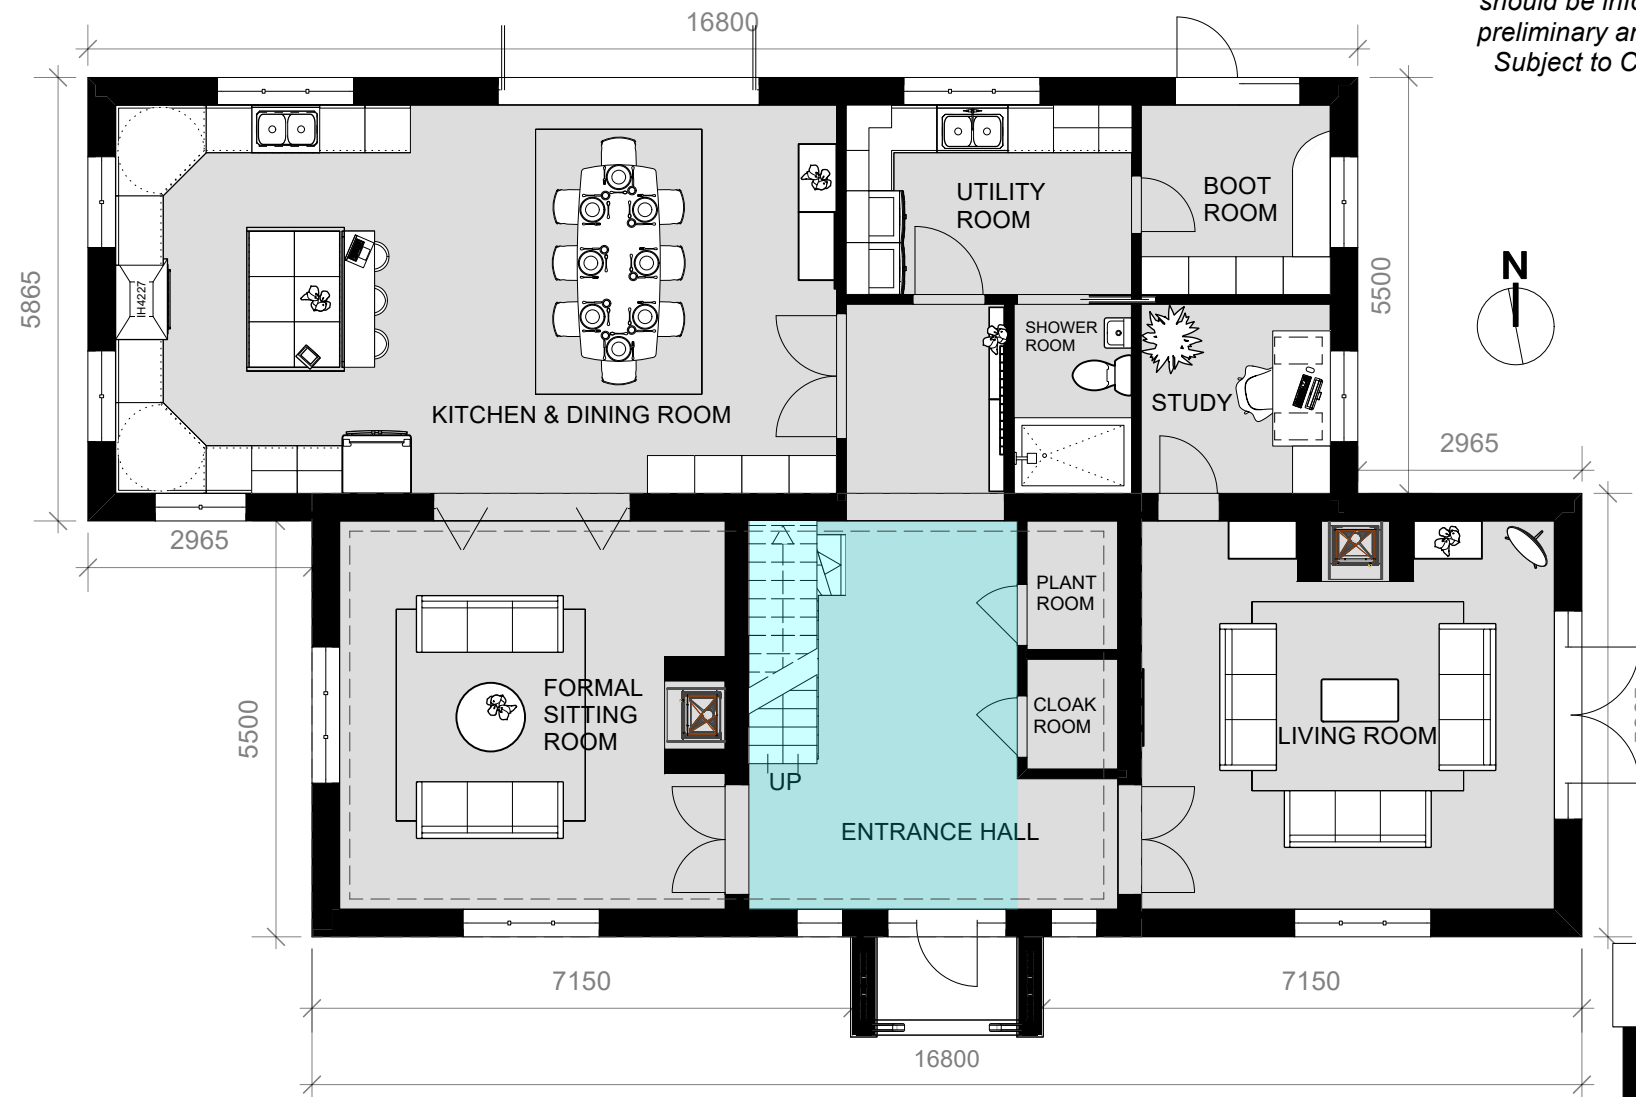

1 PROPOSED GROUND FLOOR
Scale: 1:100

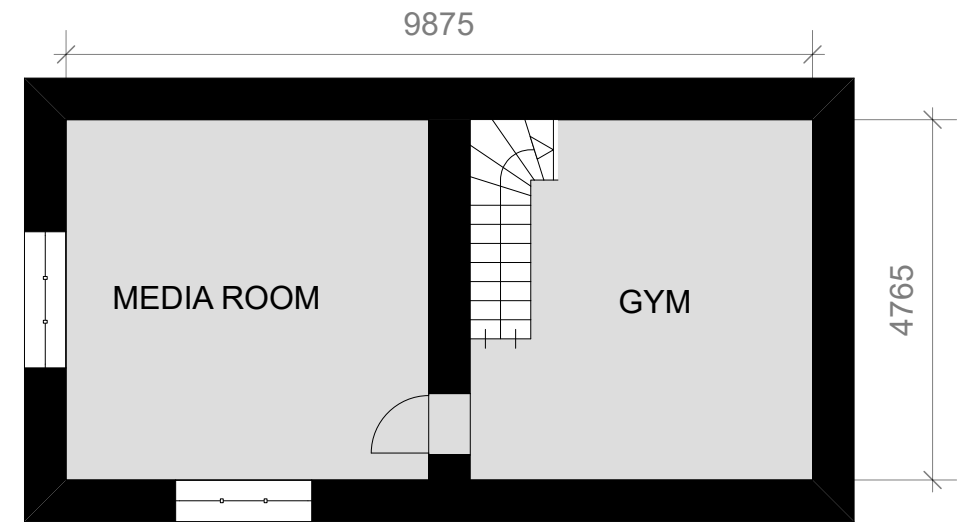

3 PROPOSED CELLAR
Scale: 1:100

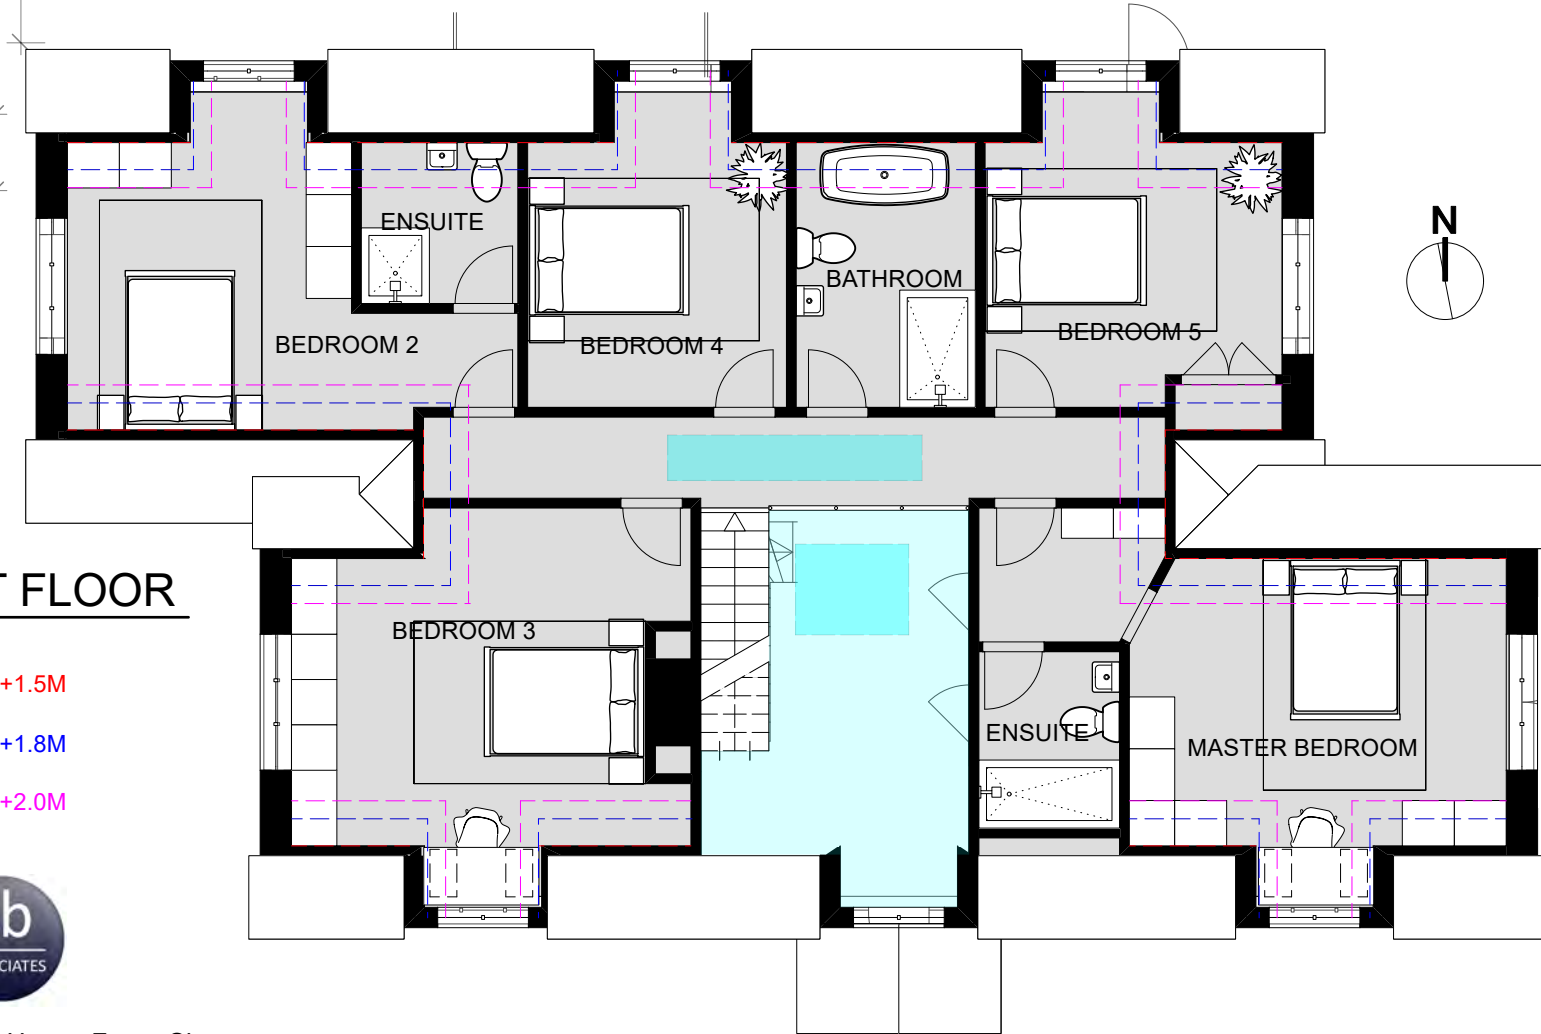


2 PROPOSED FIRST FLOOR
Scale: 1:100

- +1.5M
- +1.8M
- +2.0M



The Long Barn, High House Farm, Shere,
Guildford, Surrey, GU5 9BU T: 01306 731180
M:07818 422080
E:info@simonbestassociates.com
www.simonbestassociates.com

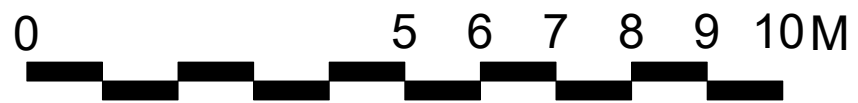

Sheet Title: Proposed Cellar, Ground & First Floor Plans
Client: Hamish & Rosana
Address: Ponds House Farm, Ponds Lane, GU5 9JL
Drawing Title: Planning Application Document
Scale: 1:100 @ A3
Date: November 2023