



NOTES:  
 1. DO NOT SCALE FROM THIS DRAWING  
 2. THESE DRAWINGS ARE FOR PLANNING PURPOSES ONLY  
 3. ALL DRAWINGS SHOULD BE CHECKED BY A CONTRACTOR BEFORE CONSTRUCTION BEGINS

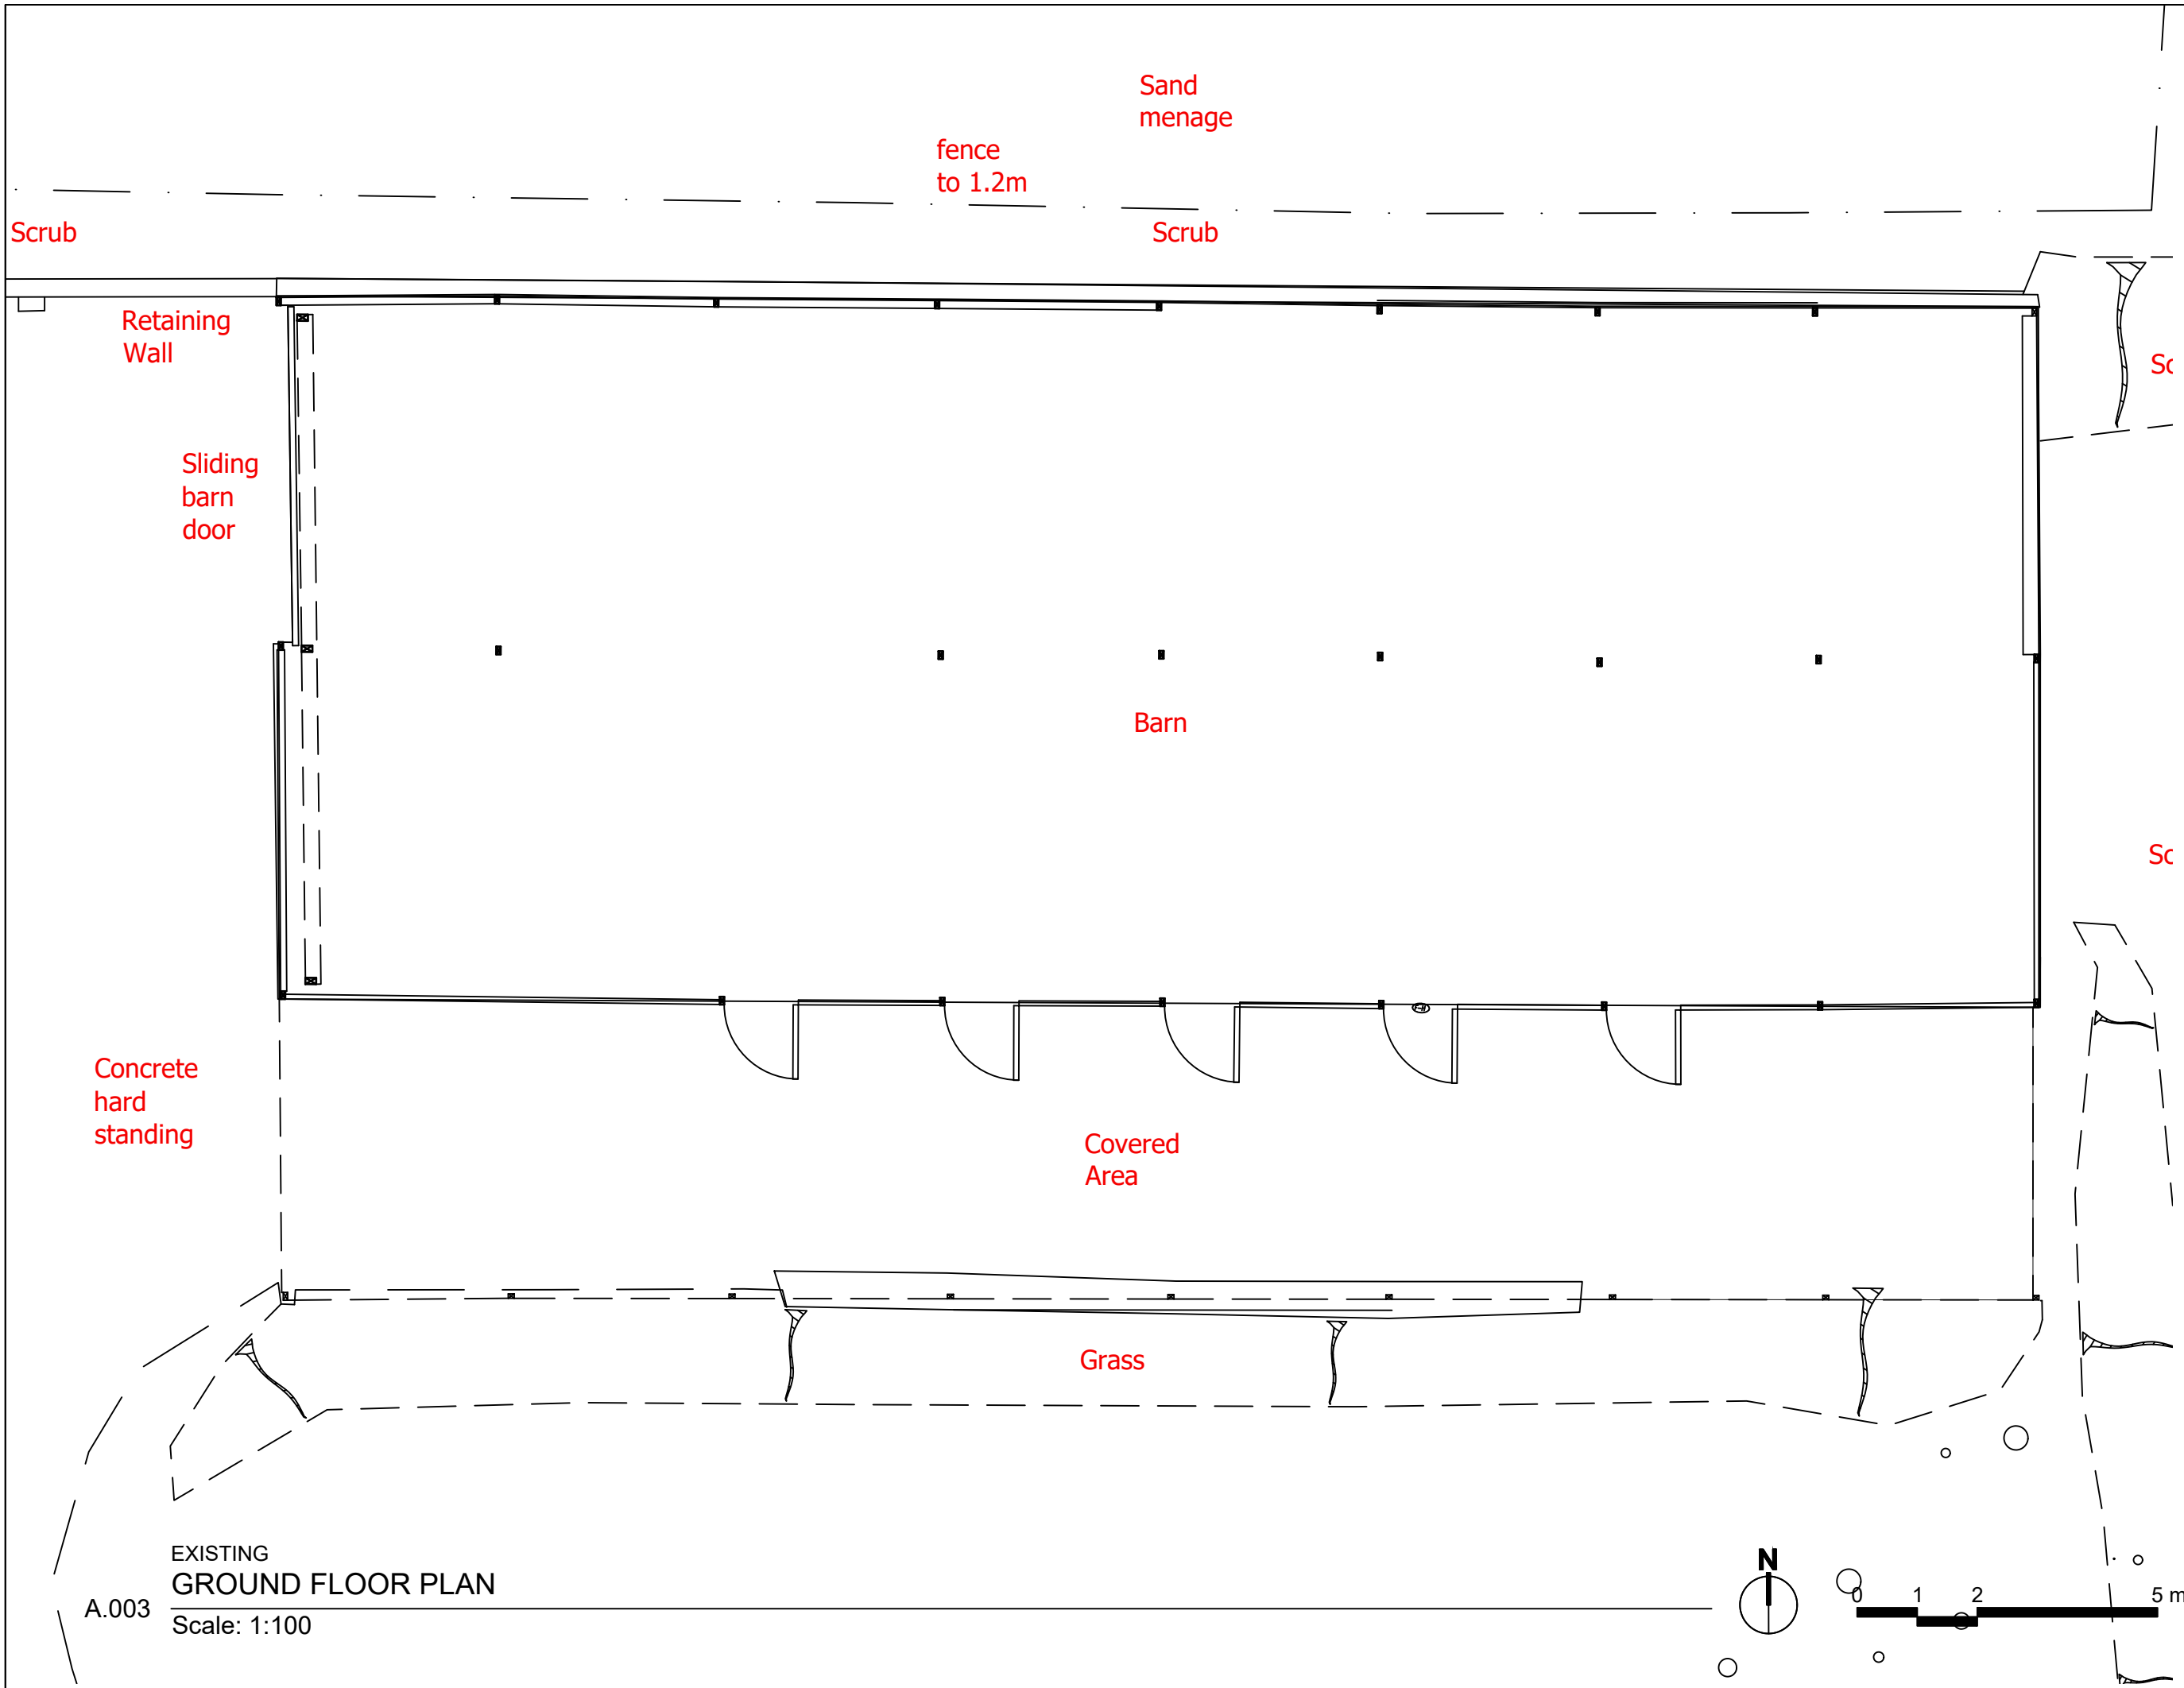

A.003  
 EXISTING  
**GROUND FLOOR PLAN**  
 Scale: 1:100

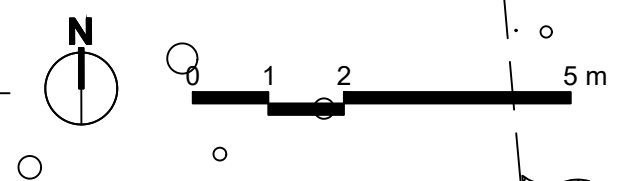

BY	DATE	DESCRIPTION	REV

**PLANIT CONSULTING**  
 3 Innovation Place, Godalming, GU7 1JX  
 t: 01483 415753 info@planitconsulting.co.uk  
 www.planitconsulting.co.uk

CLIENT:		
PROJECT: Ponds House Farm, Ponds Lane, GU5 9JL		
DRAWING TITLE: Existing Ground Floor Plan		
STATUS: Planning		
SCALE: 1:100 @ A3	DATE: 17/06/2022	
DRAWN BY: AC	DRAWING NUMBER: A.003	REVISION: -