



NOTES:  
 1. DO NOT SCALE FROM THIS DRAWING  
 2. THESE DRAWINGS ARE FOR PLANNING PURPOSES ONLY  
 3. ALL DRAWINGS SHOULD BE CHECKED BY A CONTRACTOR BEFORE CONSTRUCTION BEGINS

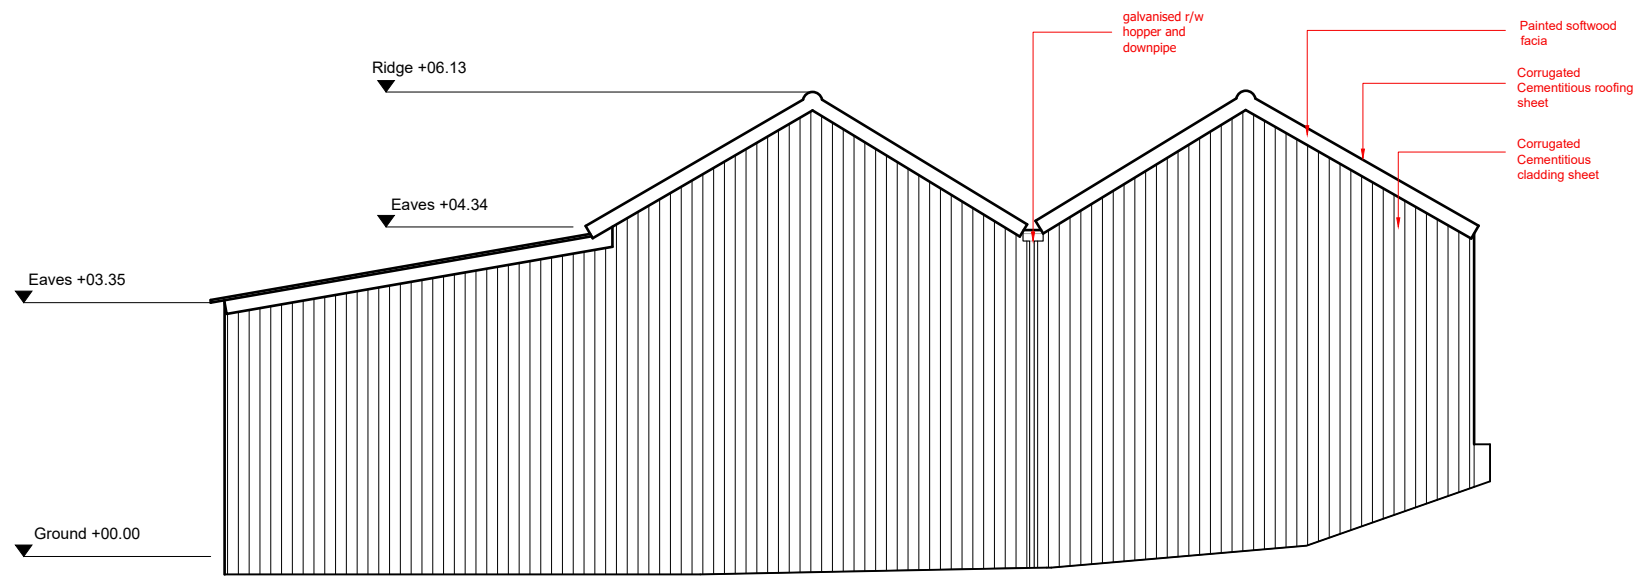

EAST ELEVATION

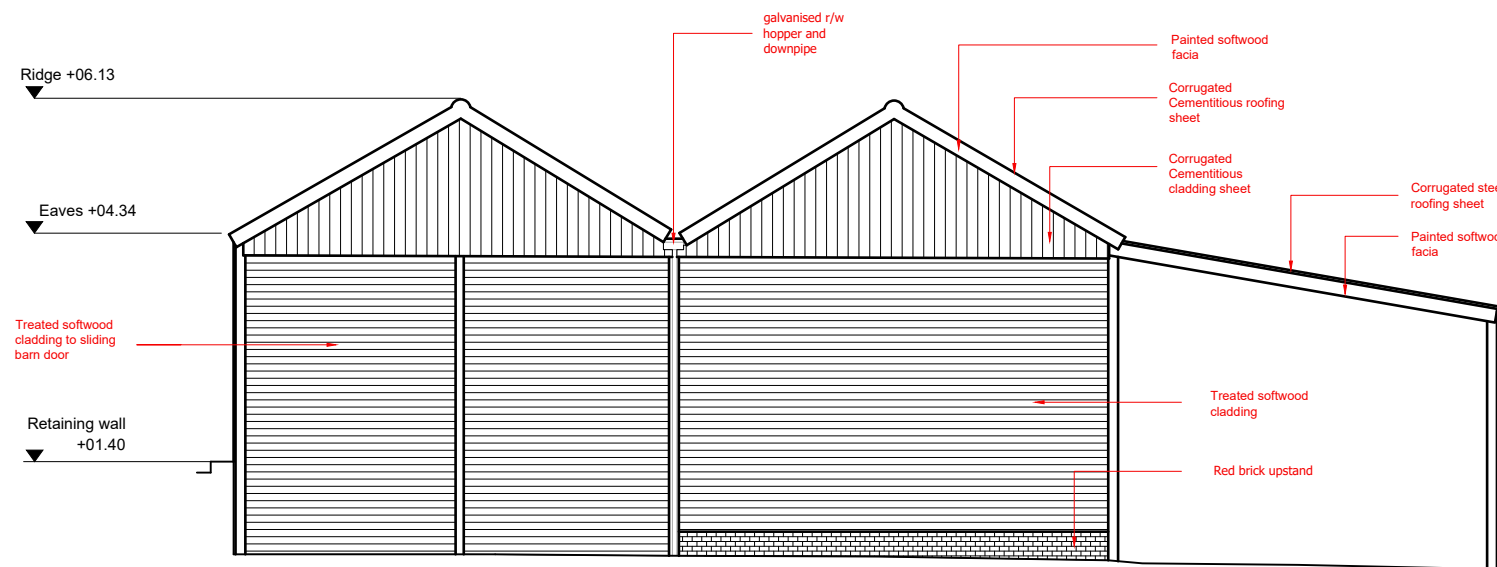

WEST ELEVATION

EXISTING  
 ELEVATIONS EAST & WEST  
 Scale: 1:100

A.005



BY	DATE	DESCRIPTION	REV

**PLANIT CONSULTING**  
 3 Innovation Place, Godalming, GU7 1JX  
 t: 01483 41573 info@planitconsulting.co.uk  
 www.planitconsulting.co.uk

CLIENT:		
PROJECT: Ponds House Farm, Ponds Lane, GU5 9JL		
DRAWING TITLE: Existing Elevations E&W		
STATUS: Planning		
SCALE: 1:100 @ A3	DATE: 17/06/2022	
DRAWN BY: AC	DRAWING NUMBER: A.005	REVISION: -