


EXISTING FLOOR AREA : 486.4 sqm

PROPOSED FLOOR AREA : 195.2 sqm

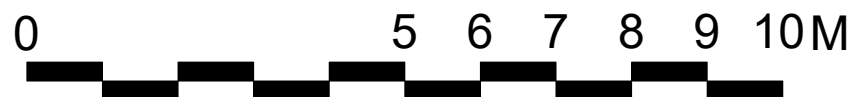

The Long Barn, High House Farm, Shere,
 Guildford, Surrey, GU5 9BU T: 01306 731180
 M:07818 422080
 E:info@simonbestassociates.com
 www.simonbestassociates.com



Sheet Title: Proposed Ground Floor Plan
Client: Hamish & Rosana
Address: Ponds House Farm, Ponds Lane, GU5 9JL
Drawing Title: Planning Application Document
Scale: 1:100 @ A3
Date: November 2023